


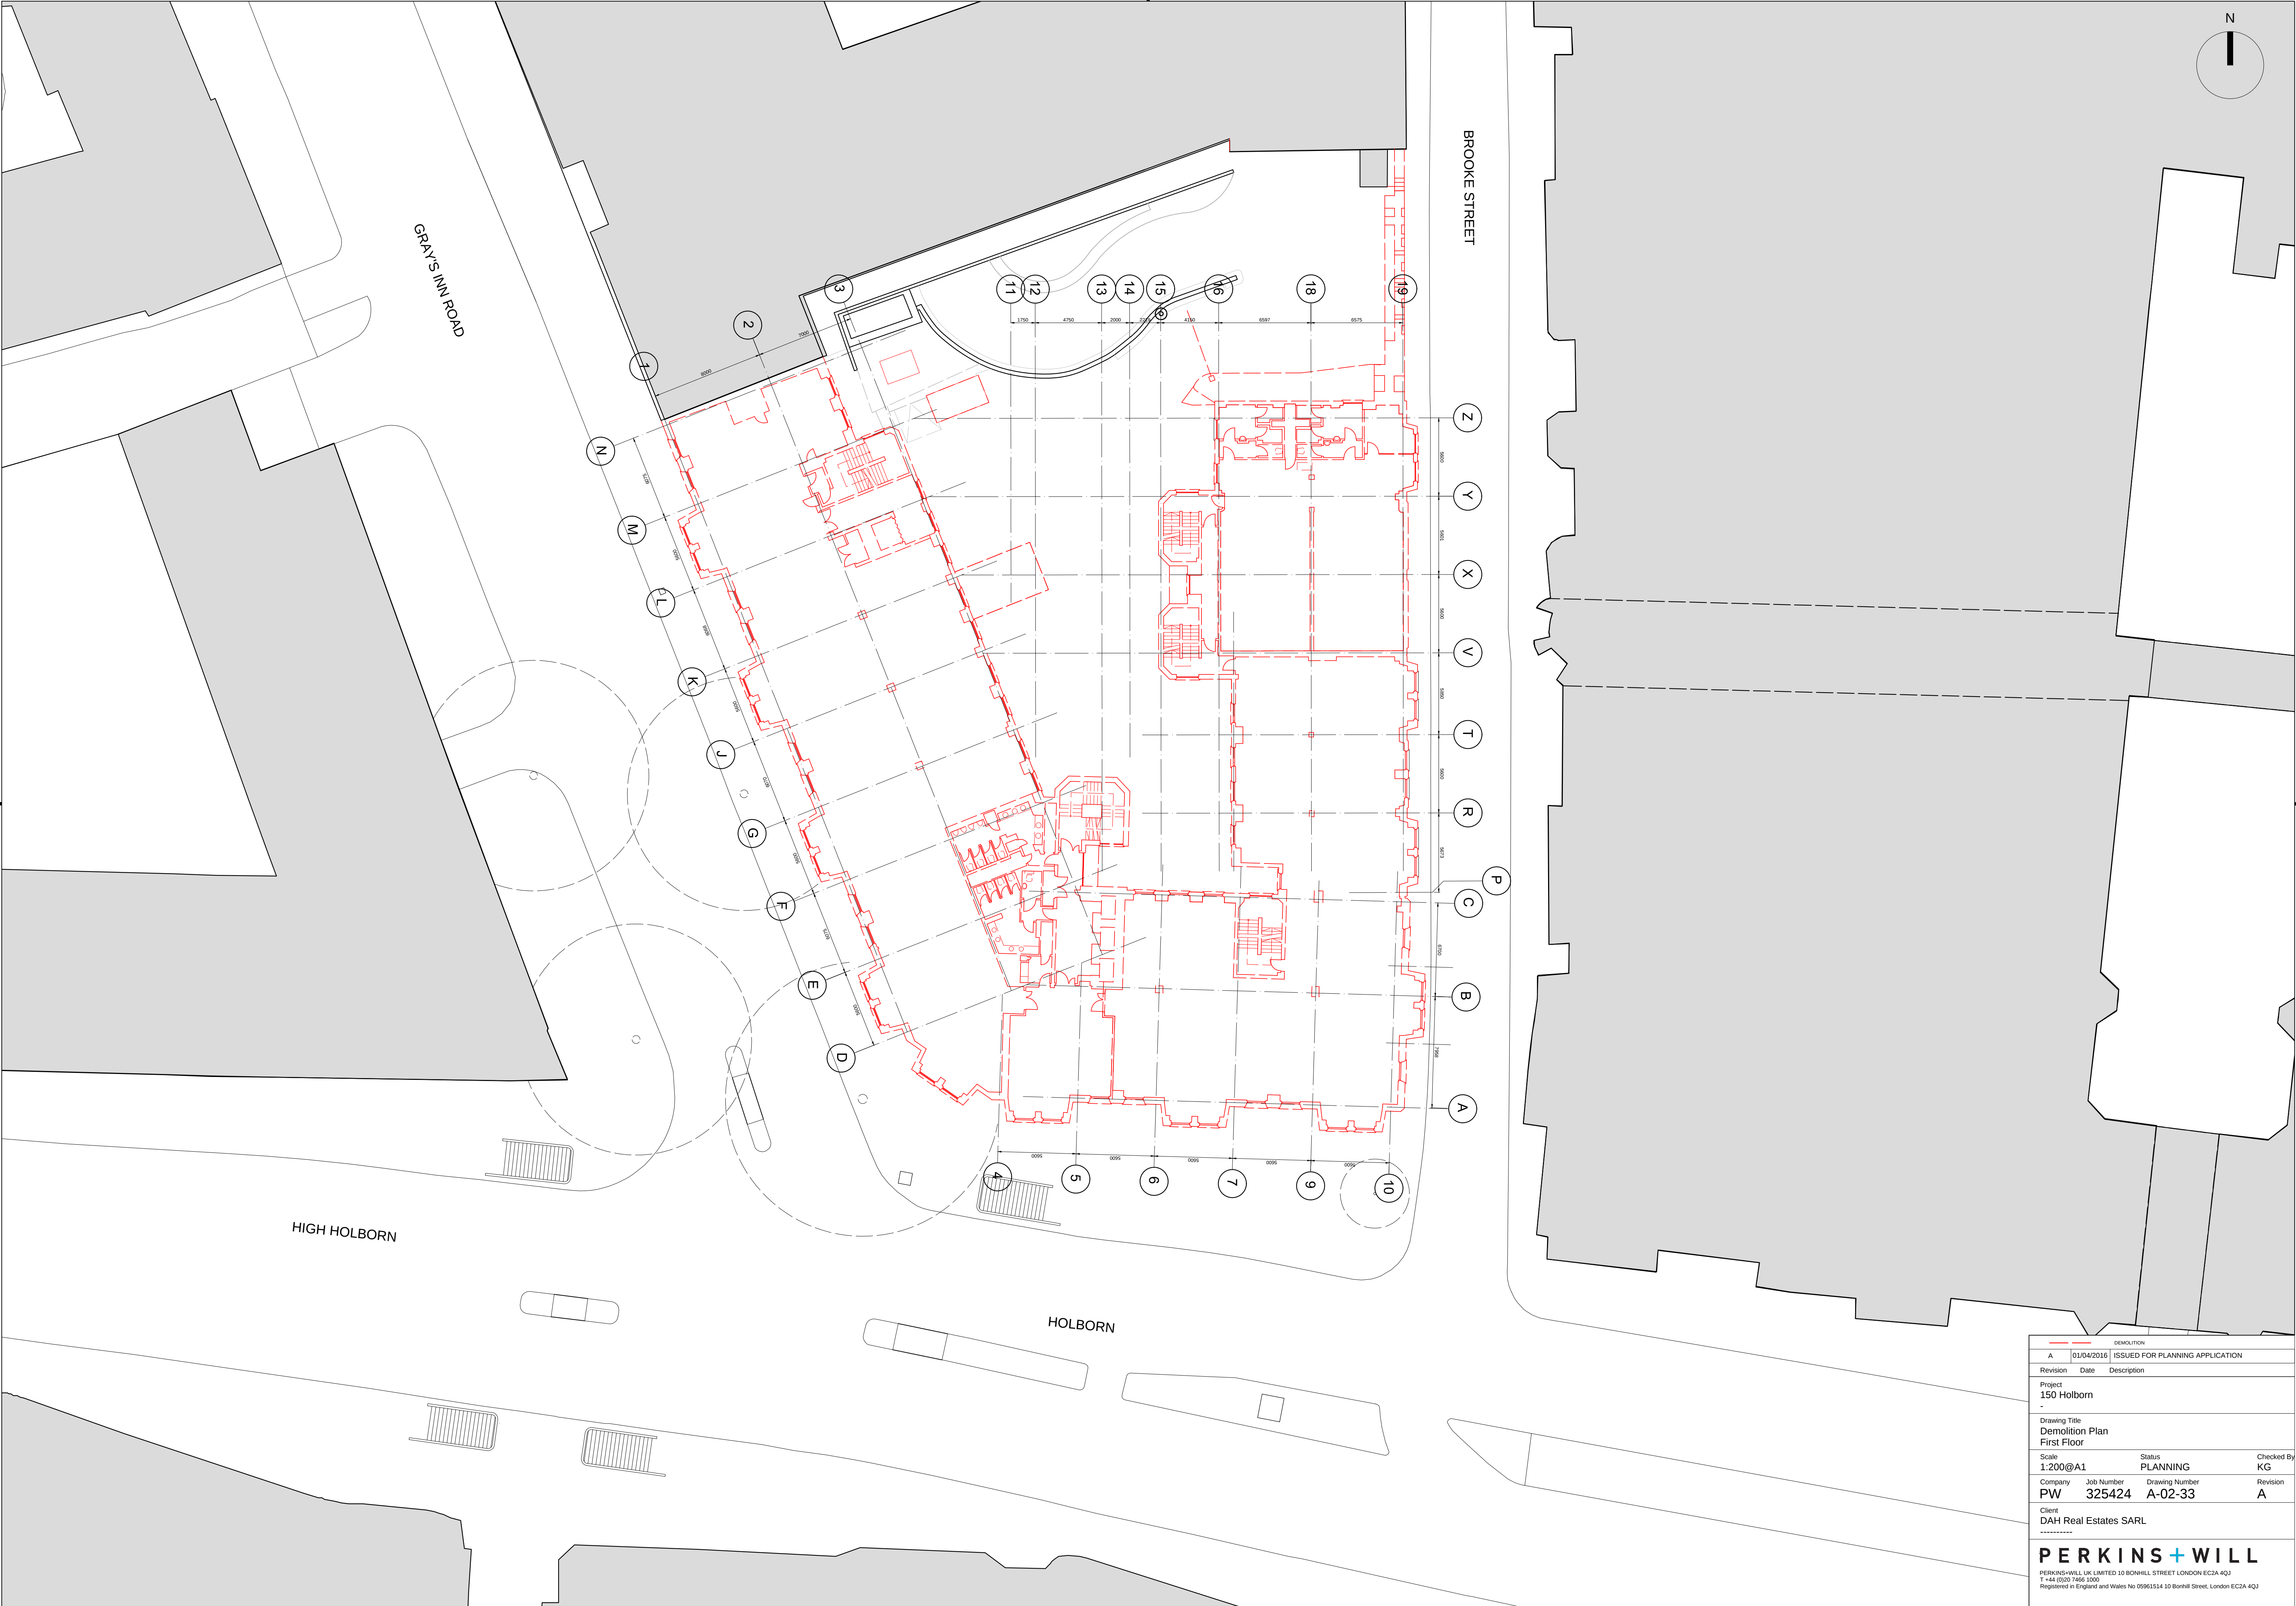

DEMOLITION			
A	01/04/2016	ISSUED FOR PLANNING APPLICATION	
Revision	Date	Description	
Project 150 Holborn -			
Drawing Title Demolition Plan First Floor			
Scale 1:200@A1		Status PLANNING	Checked By KG
Company PW	Job Number 325424	Drawing Number A-02-33	Revision A
Client DAH Real Estates SARL -----			
PERKINS+WILL PERKINS+WILL UK LIMITED 10 BONHILL STREET LONDON EC2A 4QJ T +44 (0)20 7466 1000 Registered in England and Wales No 05961514 10 Bonhill Street, London EC2A 4QJ			