


1 Basement Stepped Slab in Corridor


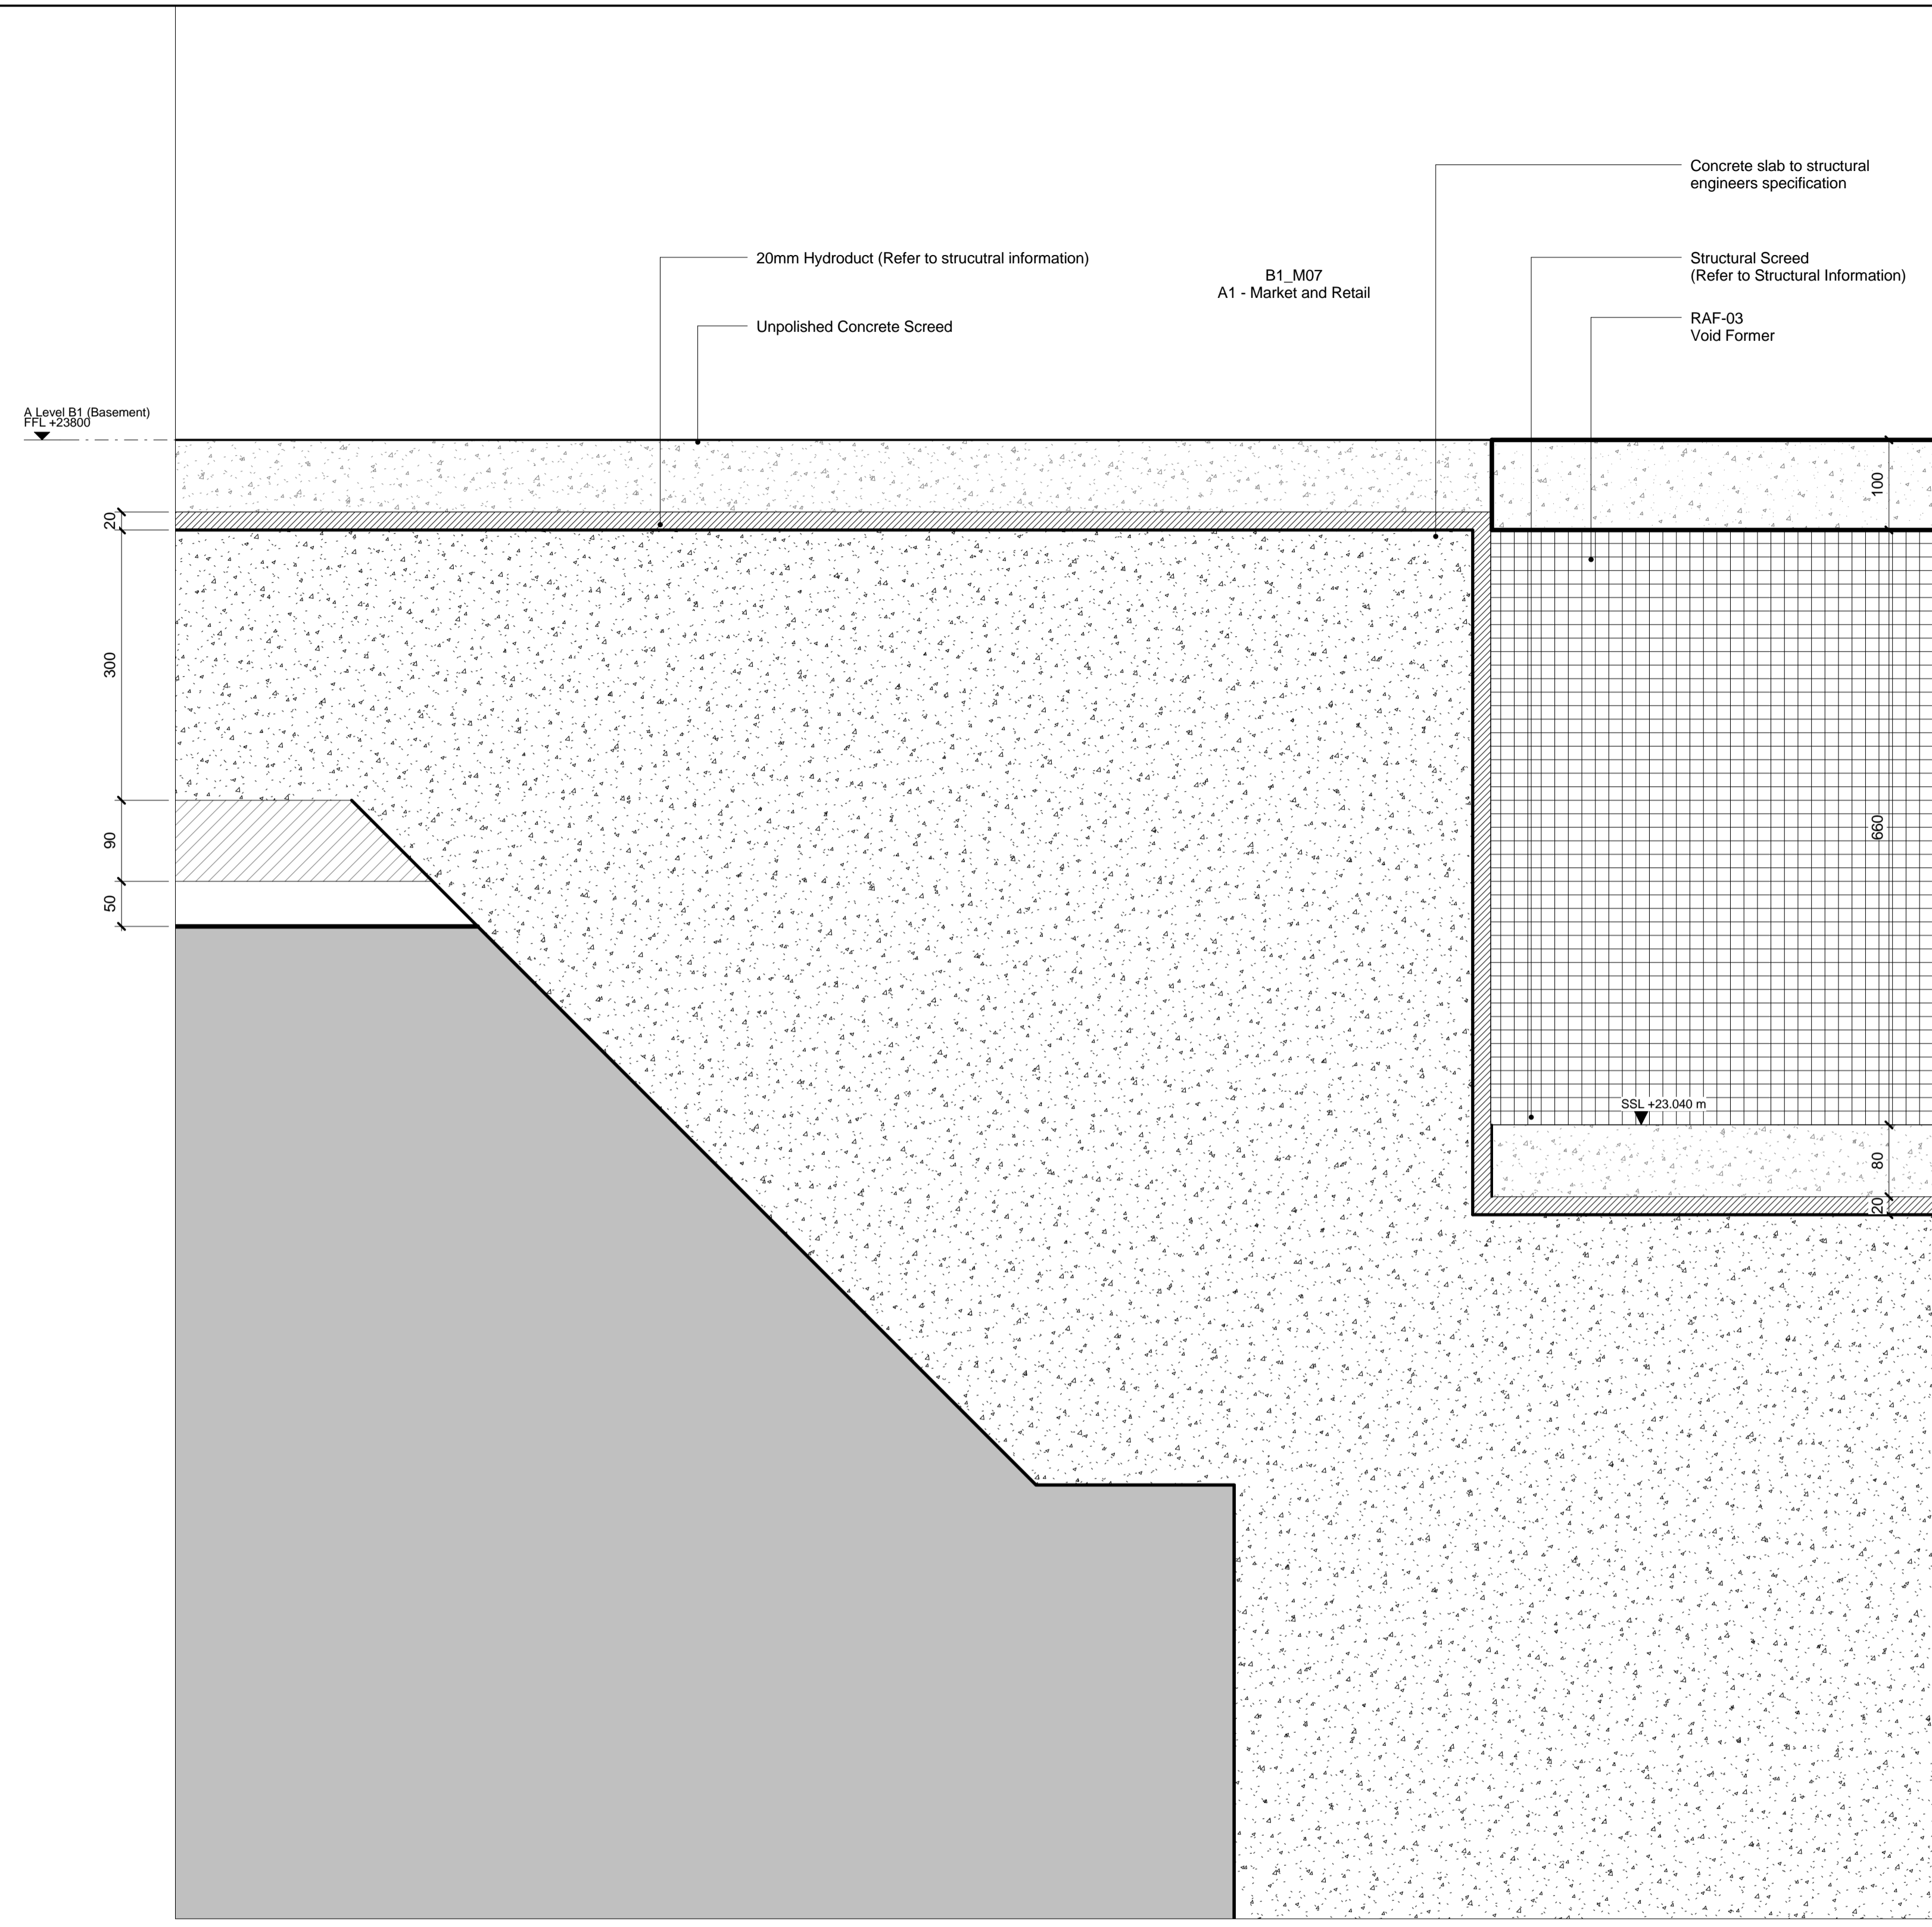


2 Basement Stepped Slab in Market

REV	DATE	DESCRIPTION
T01	18/12/15	ERs Issue

CONSULTANTS
CLIENT:
CONTRACTOR:
STRUCTURAL ENGINEER:
MECHANICAL ENGINEER:
COST CONSULTANT:
PROJECT MANAGER:
ACOUSTIC CONSULTANT:
CLADDING CONSULTANT:
SPECIFICATIONS CONSULTANT:

NOTE
1. Do not scale from this drawing.
2. All dimensions to be checked on site by the contractor and such dimensions to be his responsibility.
3. Report all drawing errors, omissions and discrepancies to the architect.
4. This document may be issued in an uncontrolled CAD format to enable others to use it as background information to make alterations and/or additions. In that instance the file will be accompanied by a PDF version. It is for those making such alterations and additions to ensure that they make use of current background information. AHMM Ltd accepts no liability for any such alterations or additions to the background information or arising out of changes to background information which occur prior to alterations or additions being made.

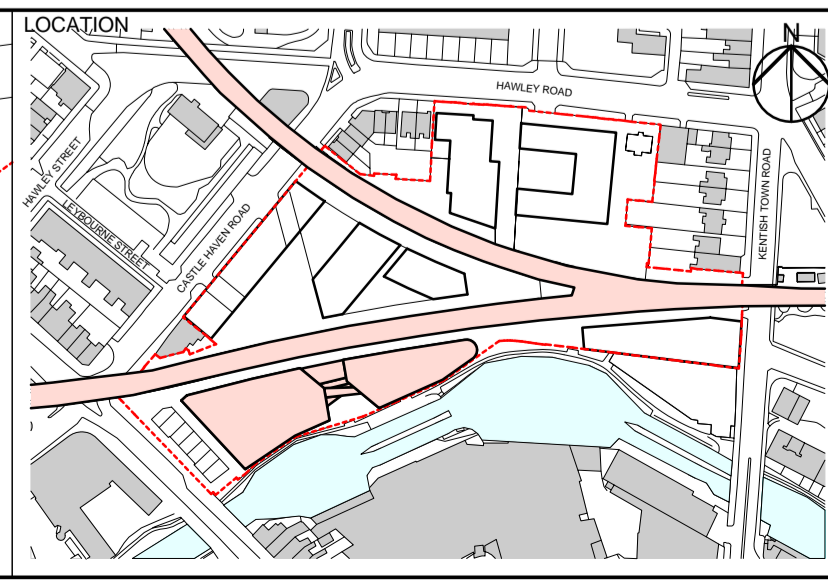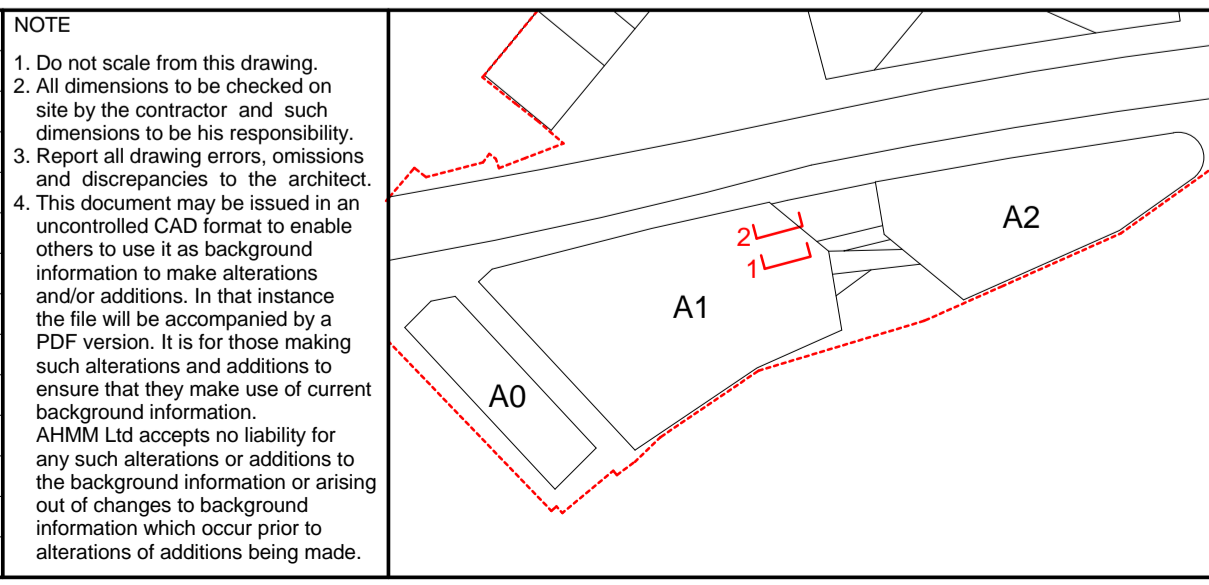

**ALFORD HALL MONAGHAN MORRIS**  
 ARCHITECTS Ltd  
 5-23 OLD STREET, LONDON, EC1V 9HL  
 TEL 020 7251 5261 FAX 020 7251 5123 WEB WWW.AHMM.CO.UK

job title  
**CAMDEN LOCK VILLAGE**  
 drawing title / location  
**Basement Floor Details**

drawn by	checked	scale	status
WH	LMD	1 : 5 @ A1	ERs Issue
project	zone	CI/SIB	drawing no.
14045	AX_(23)_	2303	T01