


1 A1 Lower Ground Stepped Slab in Takeaway Unit

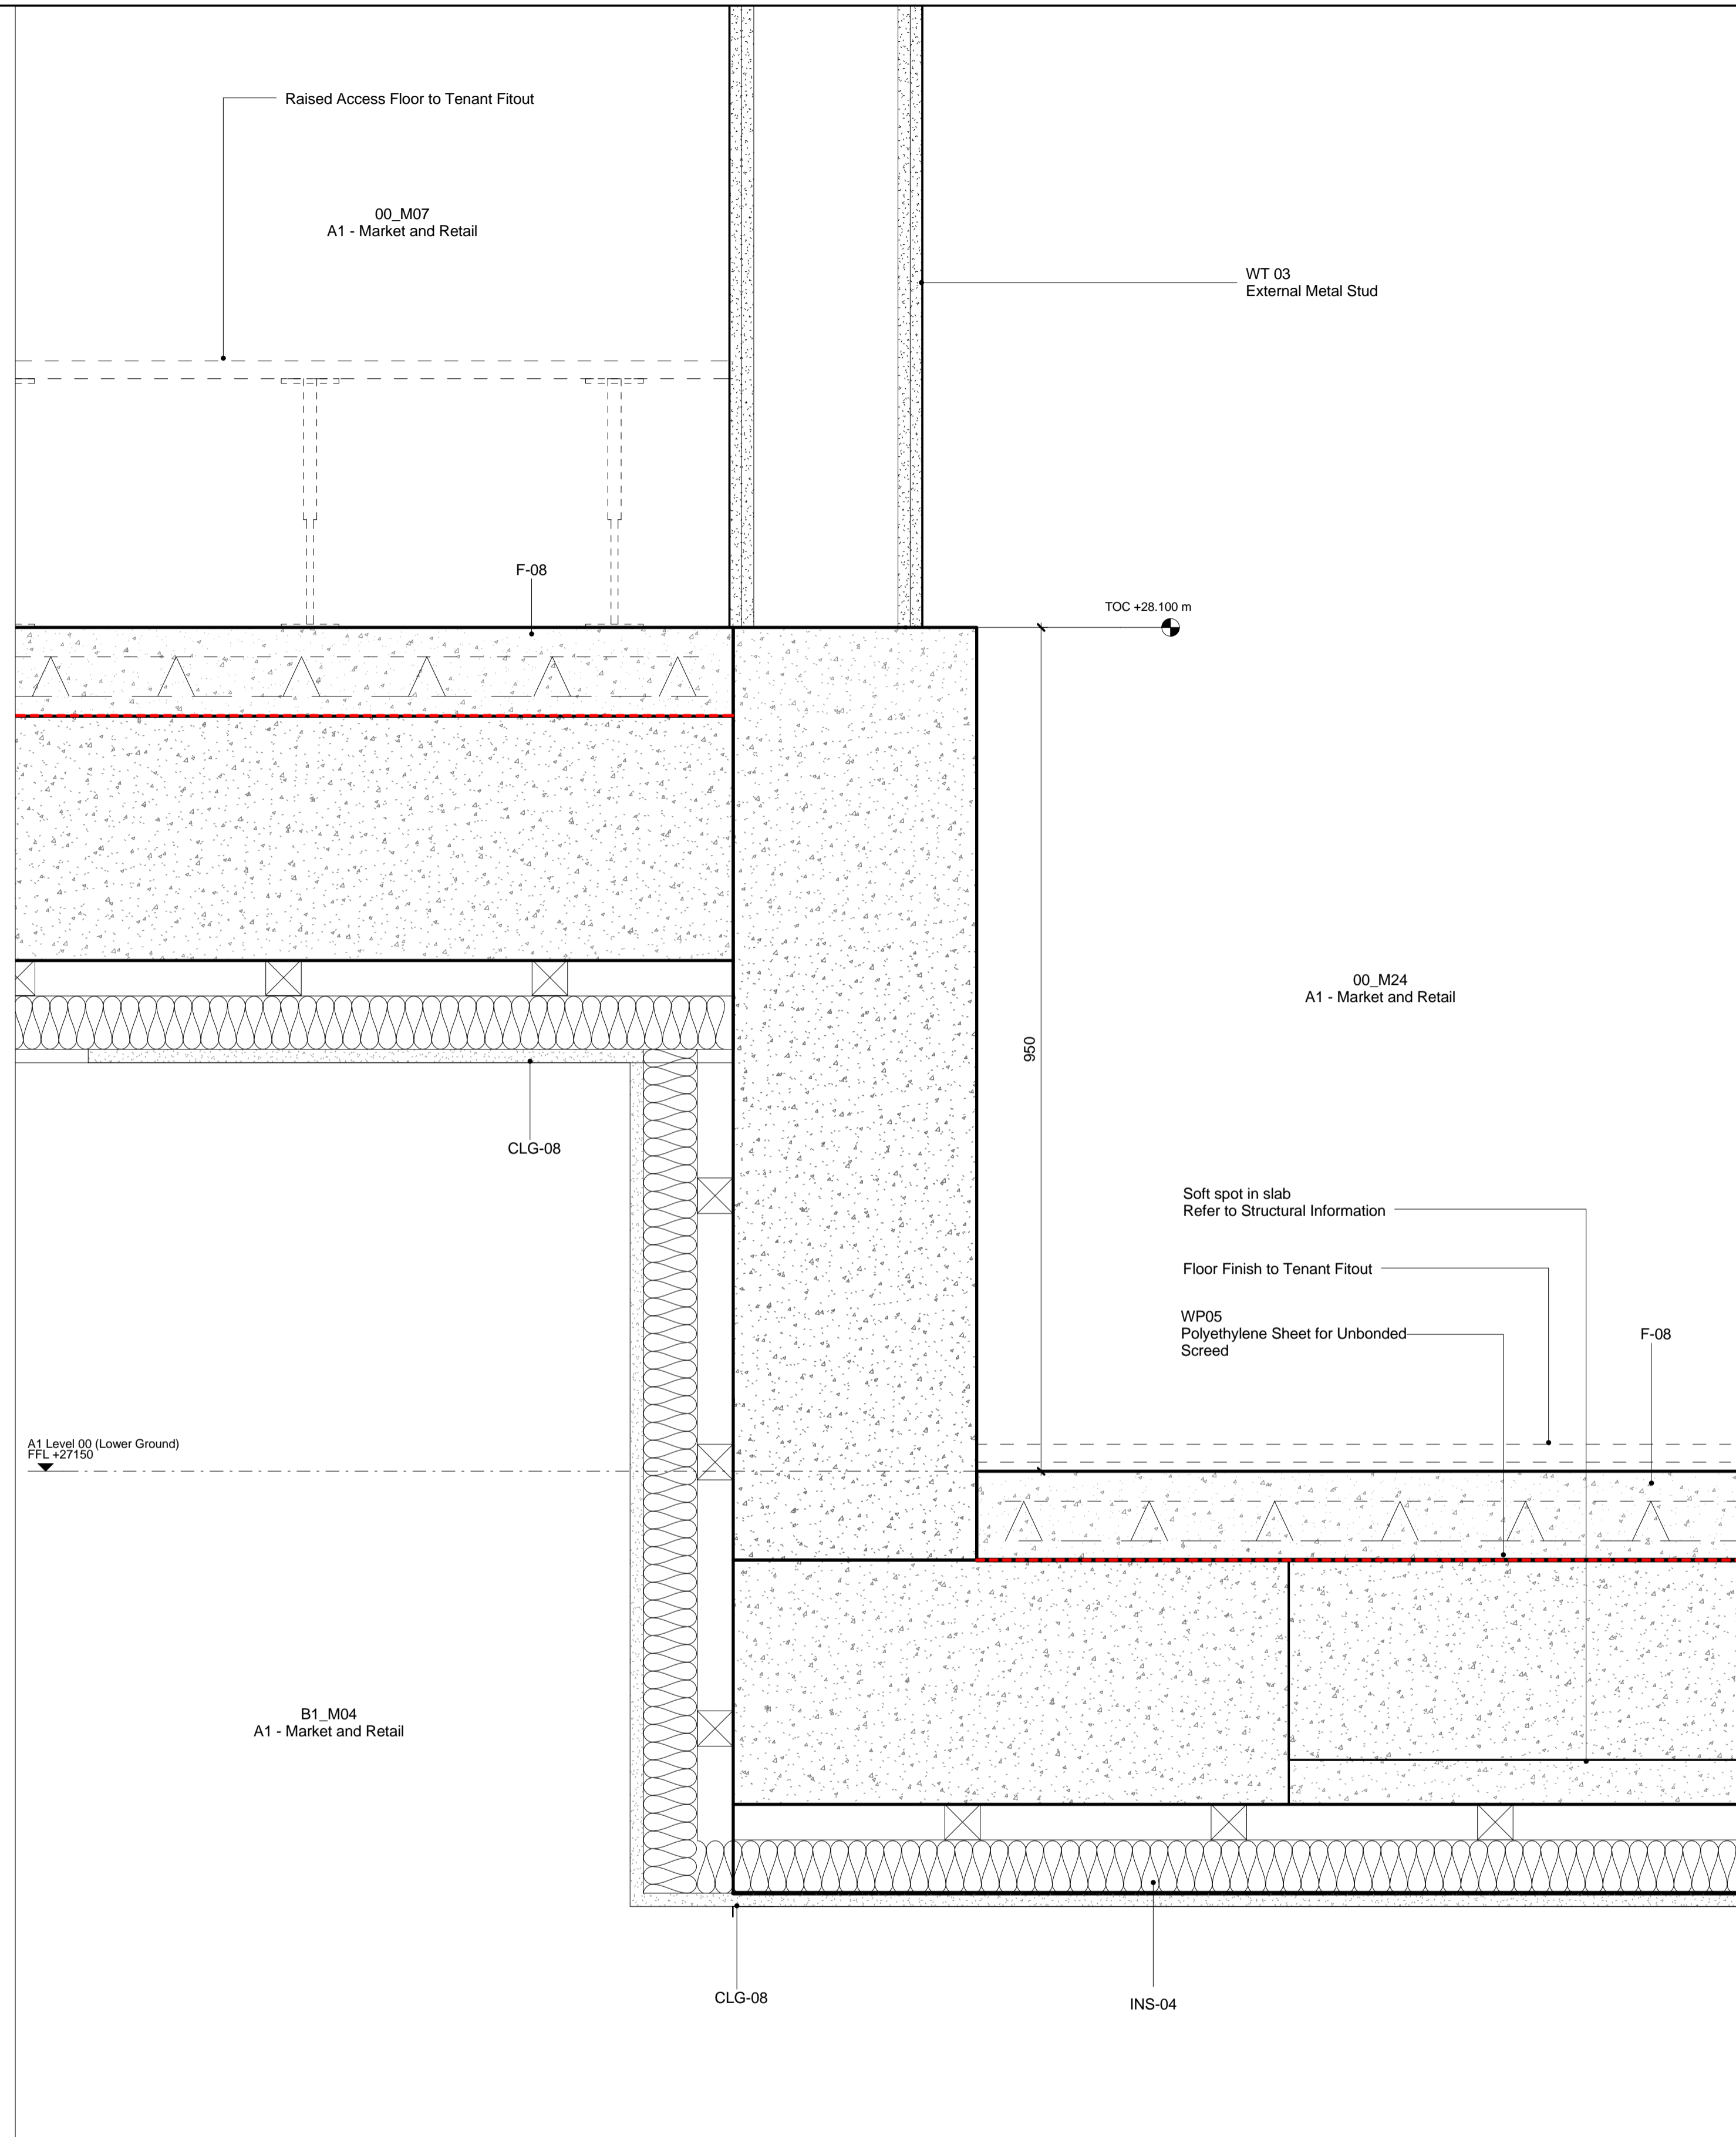

2 A1 Lower Ground Stepped Slab in Market Area

REV	DATE	DESCRIPTION	NOTE	CONSULTANTS	LOCATION	PROJECT	SCALE	STATUS	REVISION
T01	18/12/15	ERs Issue	<p>1. Do not scale from this drawing.</p> <p>2. All dimensions to be checked on site by the contractor and such dimensions to be his responsibility.</p> <p>3. Report all drawing errors, omissions and discrepancies to the architect.</p> <p>4. This document may be issued in an uncontrolled CAD format to enable others to use it as background information to make alterations and/or additions. In that instance the file will be accompanied by a PDF version. It is for those making such alterations and additions to ensure that they make use of current background information.</p> <p>AHMM Ltd accepts no liability for any such alterations or additions to the background information or arising out of changes to background information which occur prior to alterations of additions being made.</p>	<p>CLIENT:</p> <p>CONTRACTOR:</p> <p>STRUCTURAL ENGINEER:</p> <p>MECHANICAL ENGINEER:</p> <p>COST CONSULTANT:</p> <p>PROJECT MANAGER:</p> <p>ACOUSTIC CONSULTANT:</p> <p>CLADDING CONSULTANT:</p> <p>SPECIFICATIONS CONSULTANT:</p>		14045	1 : 5 @ A1	ERs Issue	T01

ALFORD HALL MONAGHAN MORRIS
 ARCHITECTS Ltd
 5-23 OLD STREET, LONDON, EC1V 9HL
 TEL 020 7251 5261 FAX 020 7251 5123 WEB WWW.AHMM.CO.UK

job title
CAMDEN LOCK VILLAGE
 Lower Ground Floor Details

drawing title / location
 Lower Ground Floor Details

drawn by checked scale status
 WH LMD 1 : 5 @ A1 ERs Issue

project zone CI/SIB drawing no.
 14045 AX_(23)_ 2304