



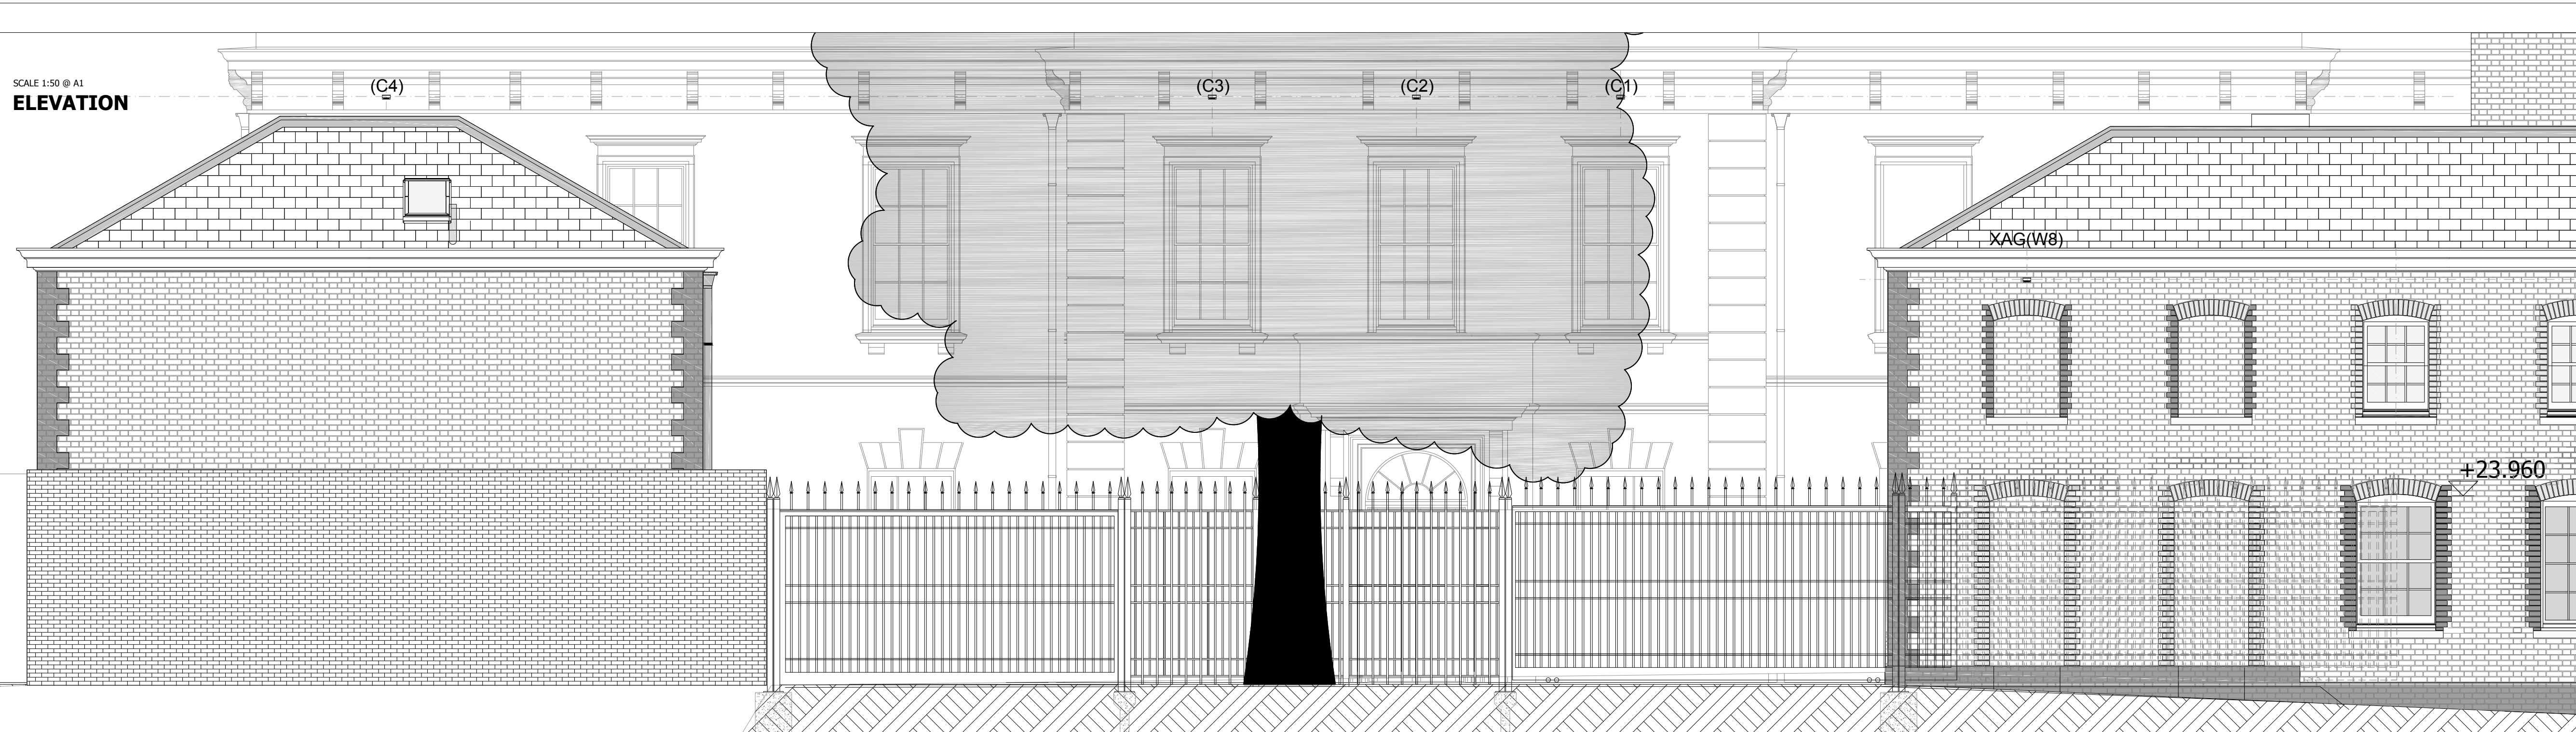

THE CONTRACTOR MUST VERIFY ALL DIMENSIONS ON SITE BEFORE MAKING SHOP DRAWINGS OR COMMENCING WORK OF ANY KIND. NO DIMENSIONS TO BE SCALED FROM THIS DRAWING.

REV.	DATE	REVISION
P01	20.11.15	Issued for comment
P02		Issued for comment
P03	01.12.15	Issued to Planning.
P04	16.03.16	Also refer to drawing (700) 022_PL08 Gate posts amended to suit trial pits Profile of gate updated
P05	07.04.16	Cobbles around tree amended
P06	12.04.16	Trial pit locations corrected. Gates & posts amended to suit. Mini bore foundations added below posts

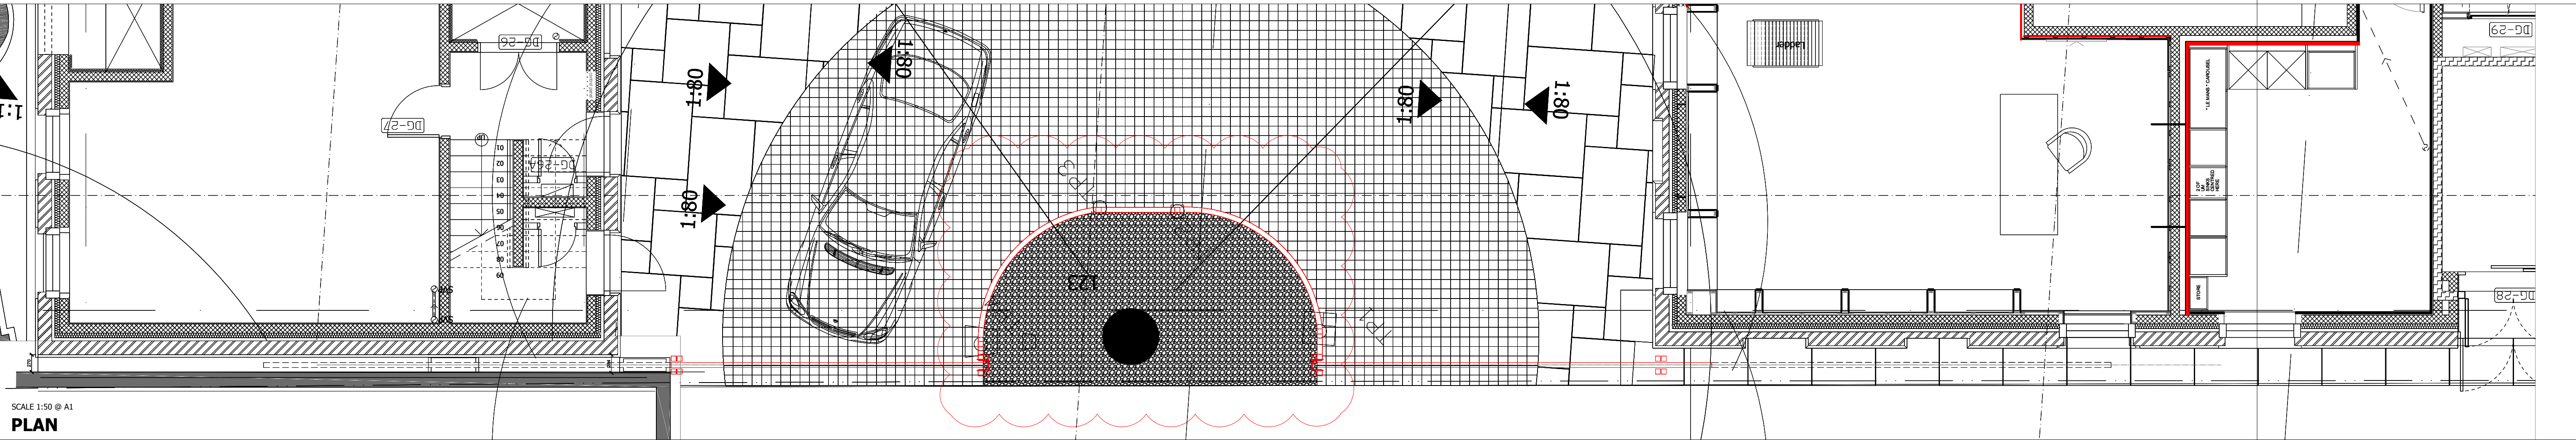

Osel
architects and
development consultants

PROJECT:
1 RADLETT PLACE
LONDON
NW8 6BT

CLIENT:
Radlett Holding Ltd

DRAWING:
500 Details
Vehicle gates

DRAWING No.:
(700)559.1

REV:
P06

SCALE: 1:50 & 1:25 @ A1

DRAWN: MW

CHECKED: EW/GR

DATE: 02.10.15

DATE: 02.10.15

26 Oldbury Place, London W1U 5PR. Tel: 020 7224 2447 Fax: 020 7224 2997

E-mail: admin@oselarch.co.uk Web: www.oselarchitecture.co.uk

©COPYRIGHT EXISTS ON THE DESIGNS AND INFORMATION SHOWN ON THIS DRAWING