


NO. 67 CHARLOTTE STREET NO. 65 CHARLOTTE STREET NO. 63 CHARLOTTE STREET NO. 61 CHARLOTTE STREET NO. 59 CHARLOTTE STREET

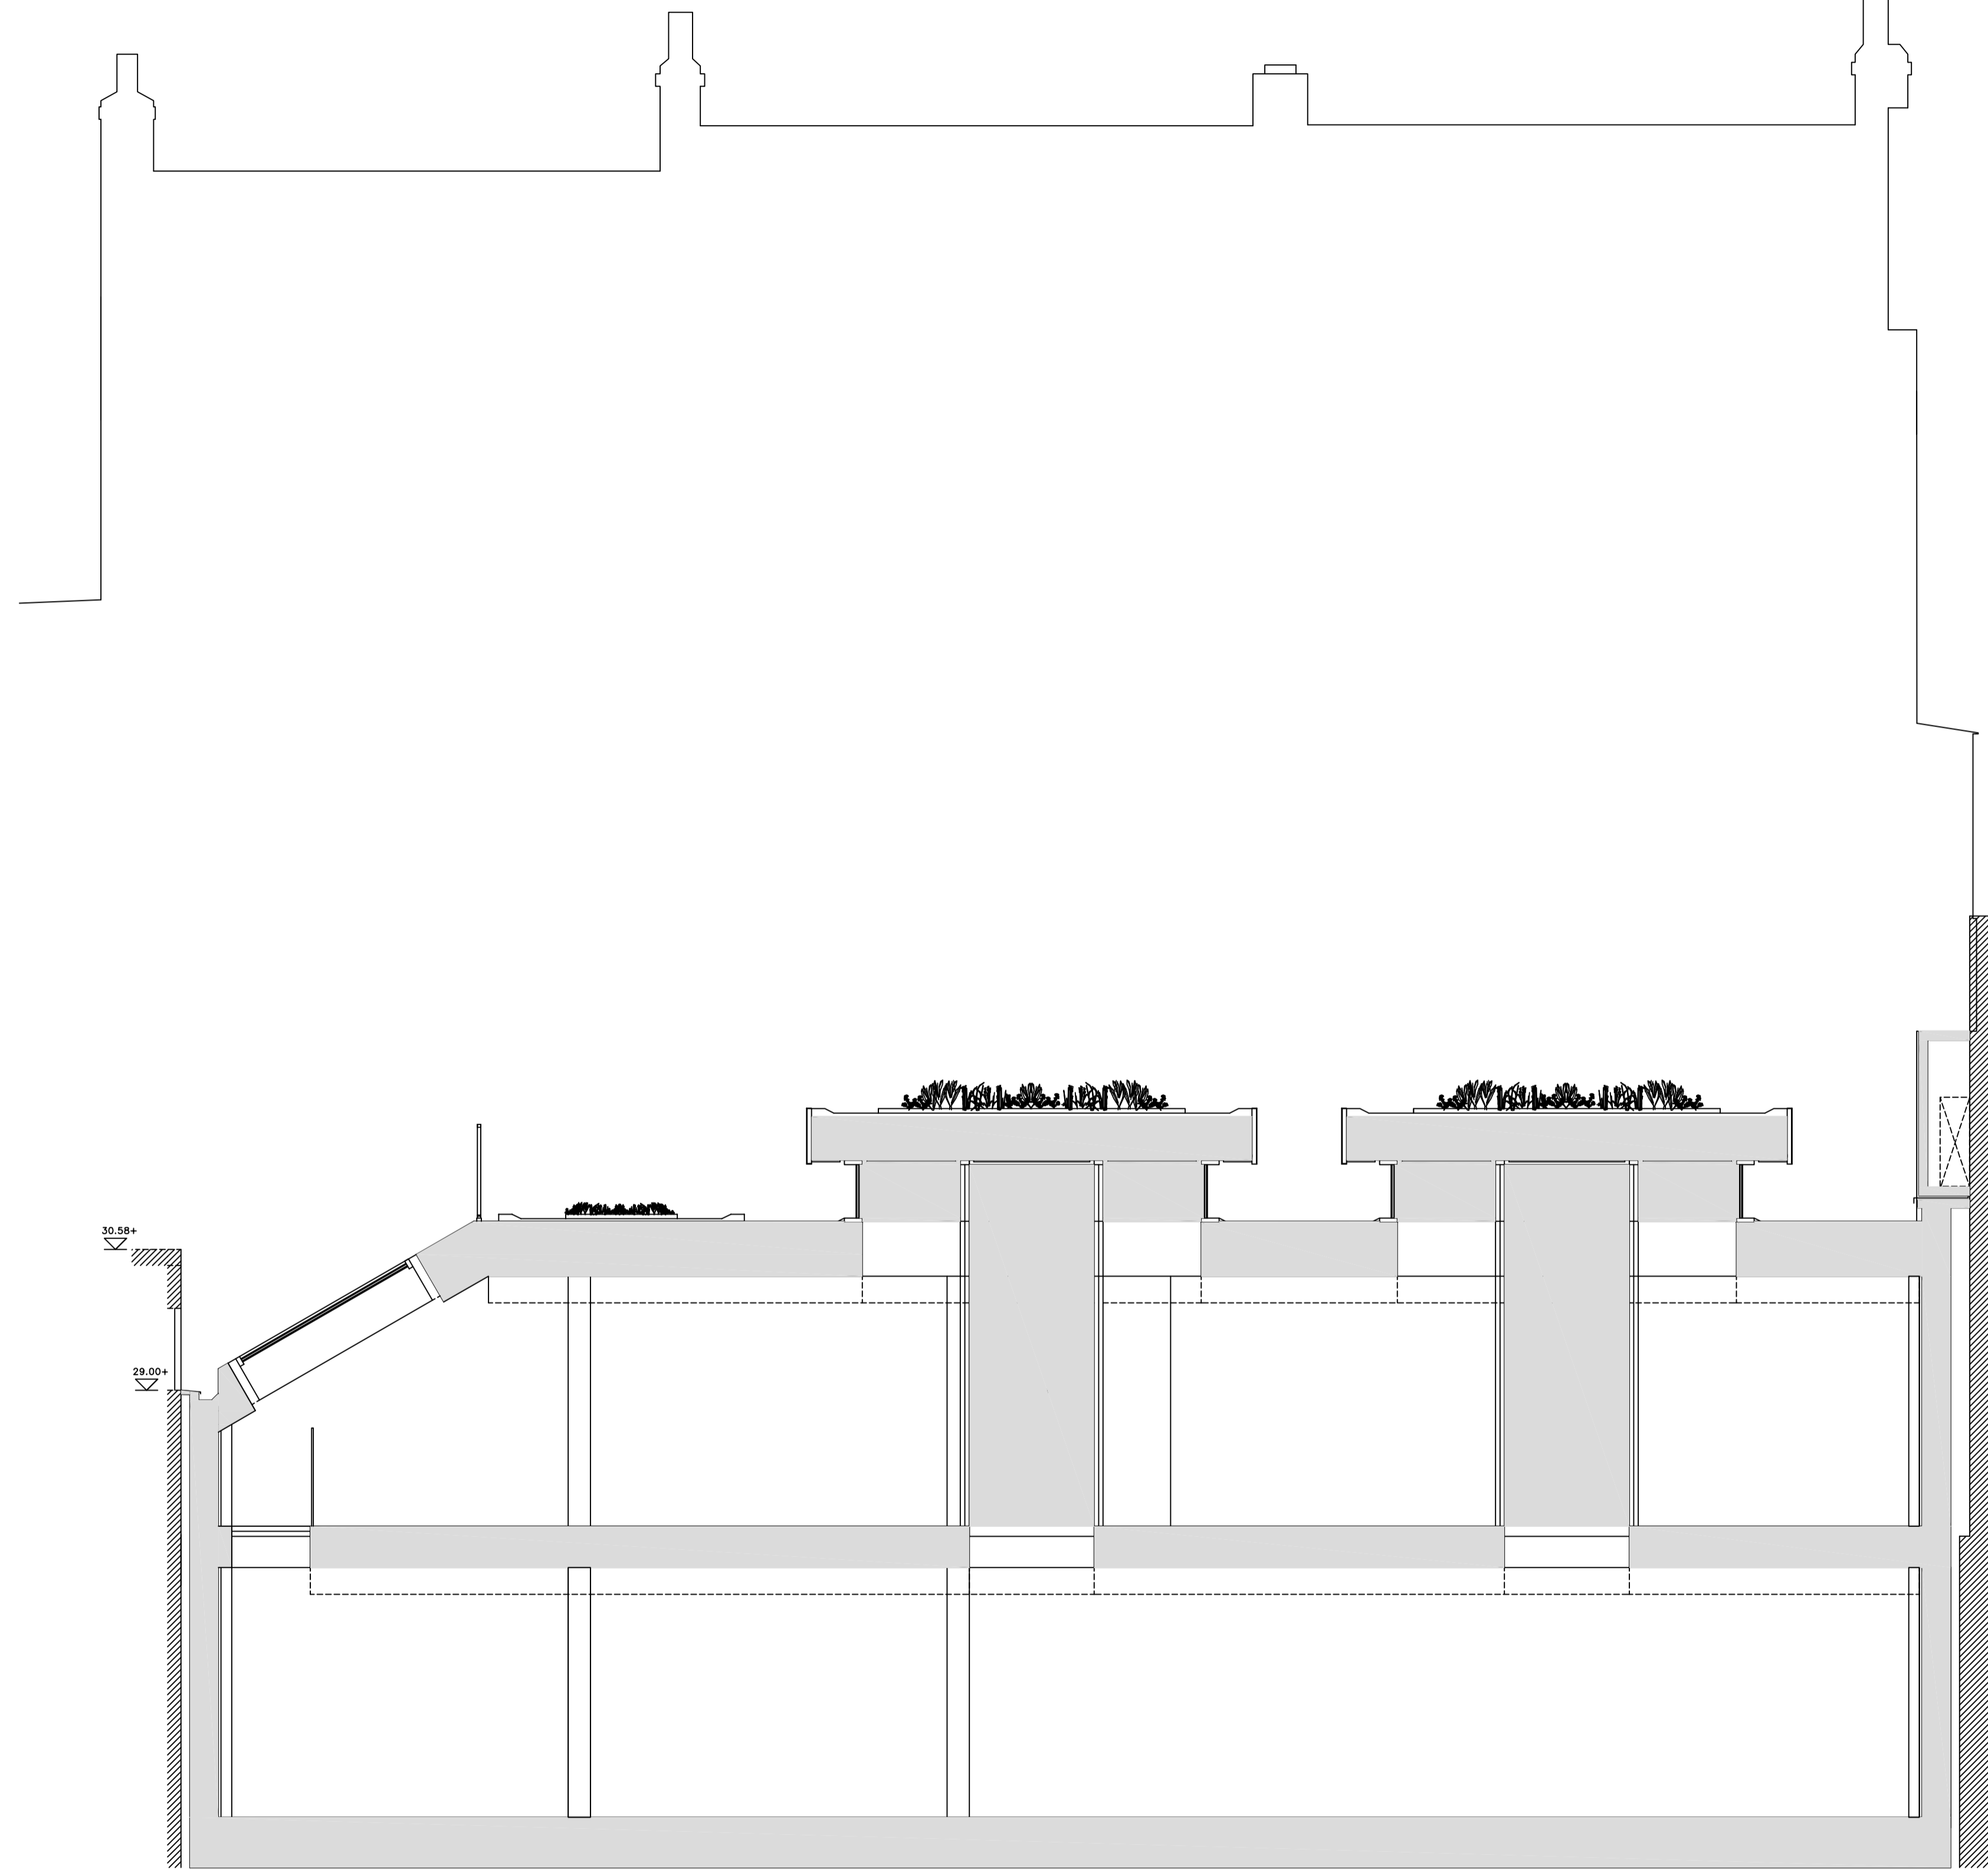

43.19+
▽ Maximum ridge height

40.07+
▽ 4th Fl


37.11+
▽ 3rd Fl

34.32+
▽ 2nd Fl

31.17+
▽ 1st Fl

27.48+
▽ GR Fl

24.215+
▽ LG Fl

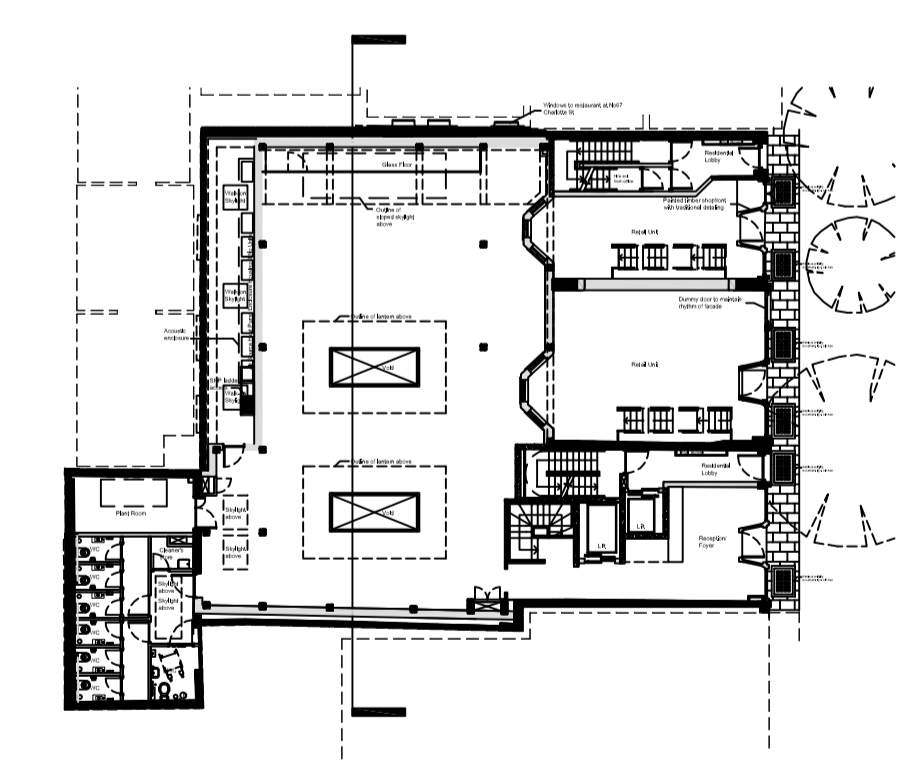

TANK

PROPOSED: SECTION E-E 1:50 @ A1 / 1:100 @ A3

JOB TITLE Merchant Land Investment Ltd 61, 63, 65 Charlotte Street London W1T 4PF		JOB NO. 249	DRWG. TITLE PROPOSED: SECTION E-E	STATUS PLANNING
A	24/03/16		DRWG. NO. 249 / PD / 214 (A1 ORIGINAL FORMAT)	REV: B
B	04/04/16			SCALE: 1:50@A1 1:100@A3
Studiodownie		TEL: +44 (0) 20 7299 7766	All dimensions to be checked on site by the Contractor and confirmed with the Architect prior to construction. Do not scale off this drawing.	Drawn by: FB
ARCHITECTS LLP		info@studiodownie.com		DATE: 12/02/16