



Copyright of this drawing is vested in the Architect and it must not be copied or reproduced without consent. Figures and dimensions only are to be taken from this drawing. All contractors must visit the site and be responsible for taking and checking all dimensions relative to their work. Weedon Partnership is to be advised of any variation between drawings and site conditions. IF IN DOUBT ASK DO NOT SCALE OFF THIS DRAWING

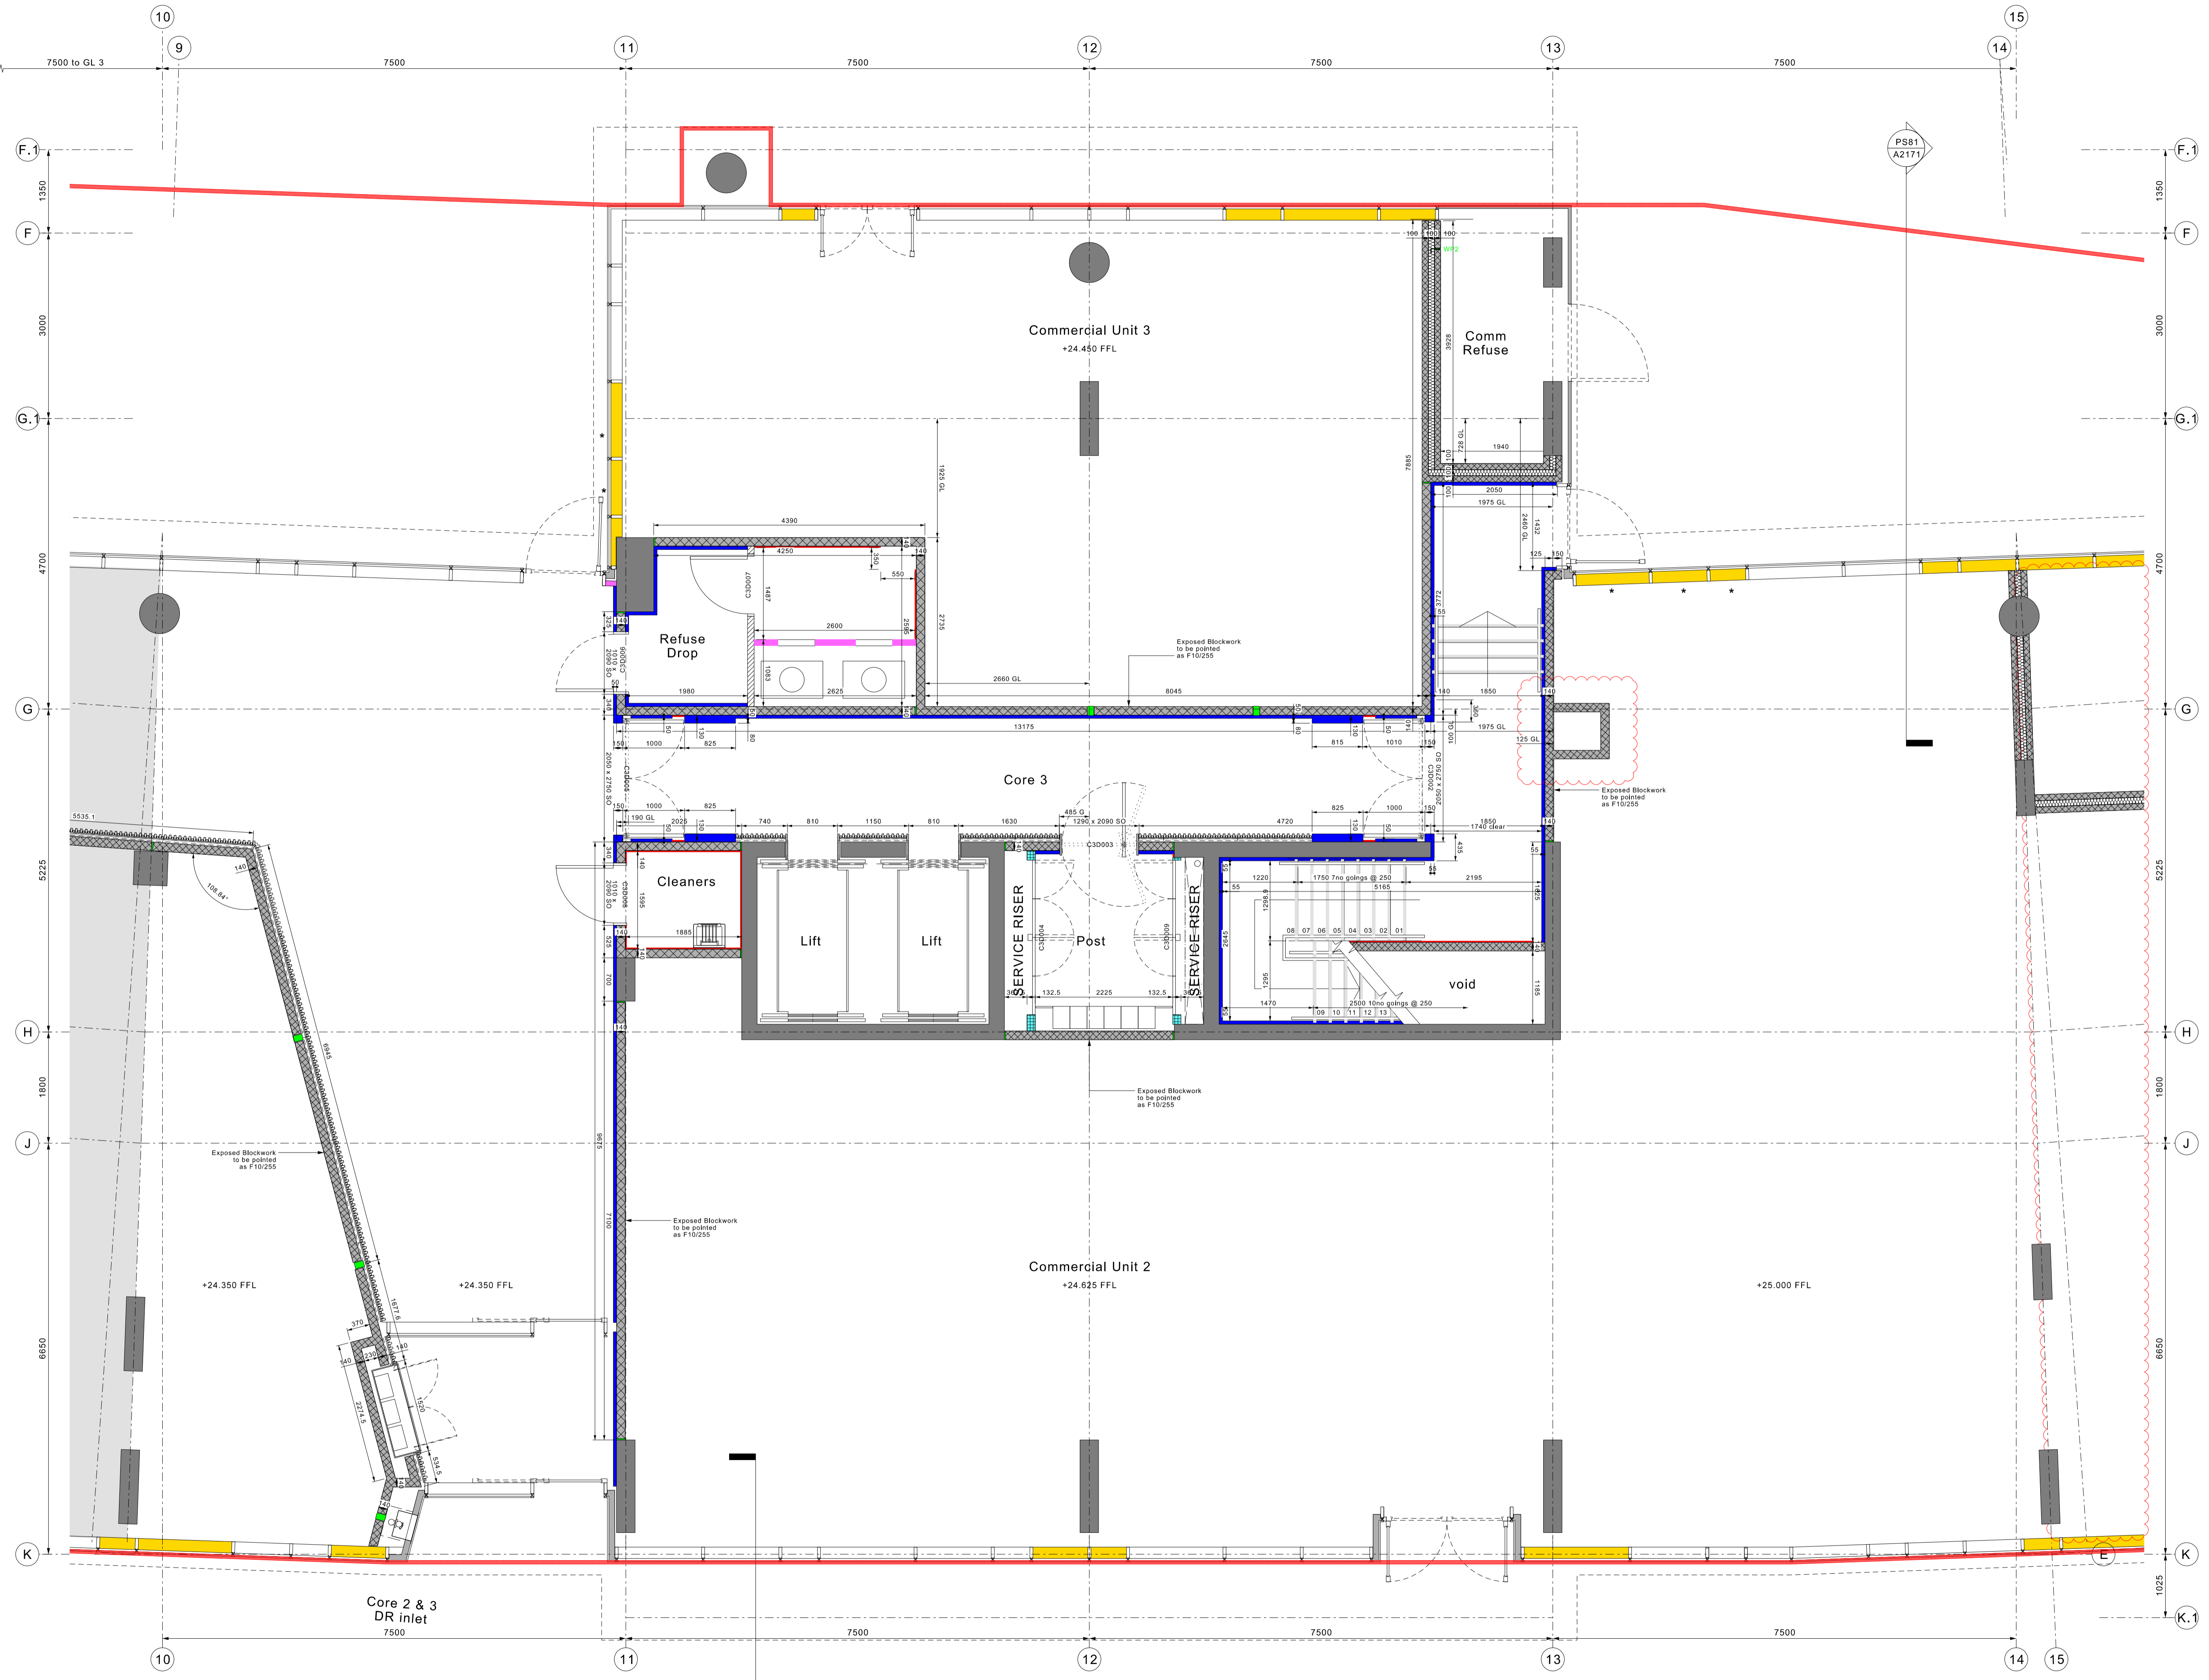

WALL KEY		
EXTERNAL WALLS		NBS
TERRACOTTA RAINSCREEN (GREY PALETTE)	Zone 350mm (TBA) 0.20 W/m ² Acoustics TEC	H92:10A
TERRACOTTA RAINSCREEN (OFF WHITE PALETTE)	Zone 350mm (TBA) 0.20 W/m ² Acoustics TEC	H92:10B
STAINLESS STEEL RAINSCREEN	Zone 350mm (TBA) 0.20 W/m ² Acoustics TEC	H92:115
INTERNAL WALLS		
PARTY WALLS - OMU	Zone 300mm Fire resistance 60min compartmentation 45 dB (Dn+e) + C2 (F-C50H credits) Acoustics	K10:15A
PARTY WALLS - RSL	Zone 300mm Fire resistance 60min compartmentation 45 dB (Dn+e) + C2 (F-C50H credits) Acoustics	K10:15B
PARTY WALLS - FIRE RATED	Zone 100mm Fire resistance 30min compartmentation 40 dB Re (airborne sound insulation) Acoustics	K10:17
APARTMENT WALLS	Zone 100mm Fire resistance NA Acoustics 40 dB Re (airborne sound insulation)	K10:18
STUD WALL	Zone 100mm Fire resistance NA Acoustics 40 dB Re (airborne sound insulation)	K10:20
INDEPENDANT WALL LINING	Zone 150mm Fire resistance 60min compartmentation (overall construction) 45 dB (Dn+e) + C2 (overall construction) Acoustics	K10:16A
WALL LINING FOR SERVICES	Zone 50mm (min) Fire resistance NA Acoustics	K10:217
WALL LINING TO MASONRY - CONCRETE WALLS	Zone 25mm Fire resistance NA Acoustics	K10:186
EXTERNAL WALL LINING	Zone NA Fire resistance NA Acoustics Refer to acoustic report	K10:146
OPAQUE GLAZING PANELS	Zone NA Fire resistance NA Acoustics	---
* additional 30 min fire rated.		

CROSS REFERENCE TO 1-50 @ A1 ZONES				
LEVEL	CORE 1 OMU	CORE 2 OMU	CORE 3 OMU	CORE 4 RSL
RP	A1318	A1328	A1338	A1348
7	A1317	A1327	A1337	A1347
6	A1316	A1326	A1336	A1346
5	A1315	A1325	A1335	A1345
4	A1314	A1324	A1334	A1344
3	A1313	A1323	A1333	A1343
2	A1312	A1322	A1332	A1342
1	A1311	A1321	A1331	A1341
0	A1310	A1320	A1330	A1340
B	A1309	A1319	A1329	A1339

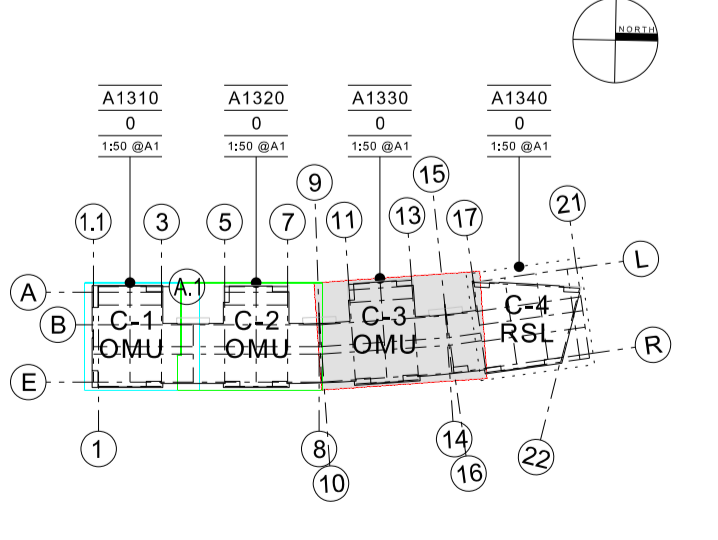

Rev	Drawn	Date	Comment
4	AP	23.08.13	FINAL CONSTRUCTION ISSUE
5	MD	11.04.14	Generator flue added to commercial unit 3

weedon partnership architects
 Harrys Yard 176-178 Newhall Street
 Birmingham B3 1BZ
 T: 0121 454 4171
 architects@weedonarchitects.co.uk
 Birmingham B3 1BZ
 F: 0121 455 8152
 www.weedonarchitects.co.uk

KINGS CROSS CENTRAL BUILDING J
GROUND FLOOR - C 3
 GENERAL ARRANGEMENT
 Drawn TMB Date APRIL 2011 FINAL ISSUE
 Checked Scale 1:50 @ A1 15946 A1330-5