


THE RUSSELL

CONCEPT DESIGN

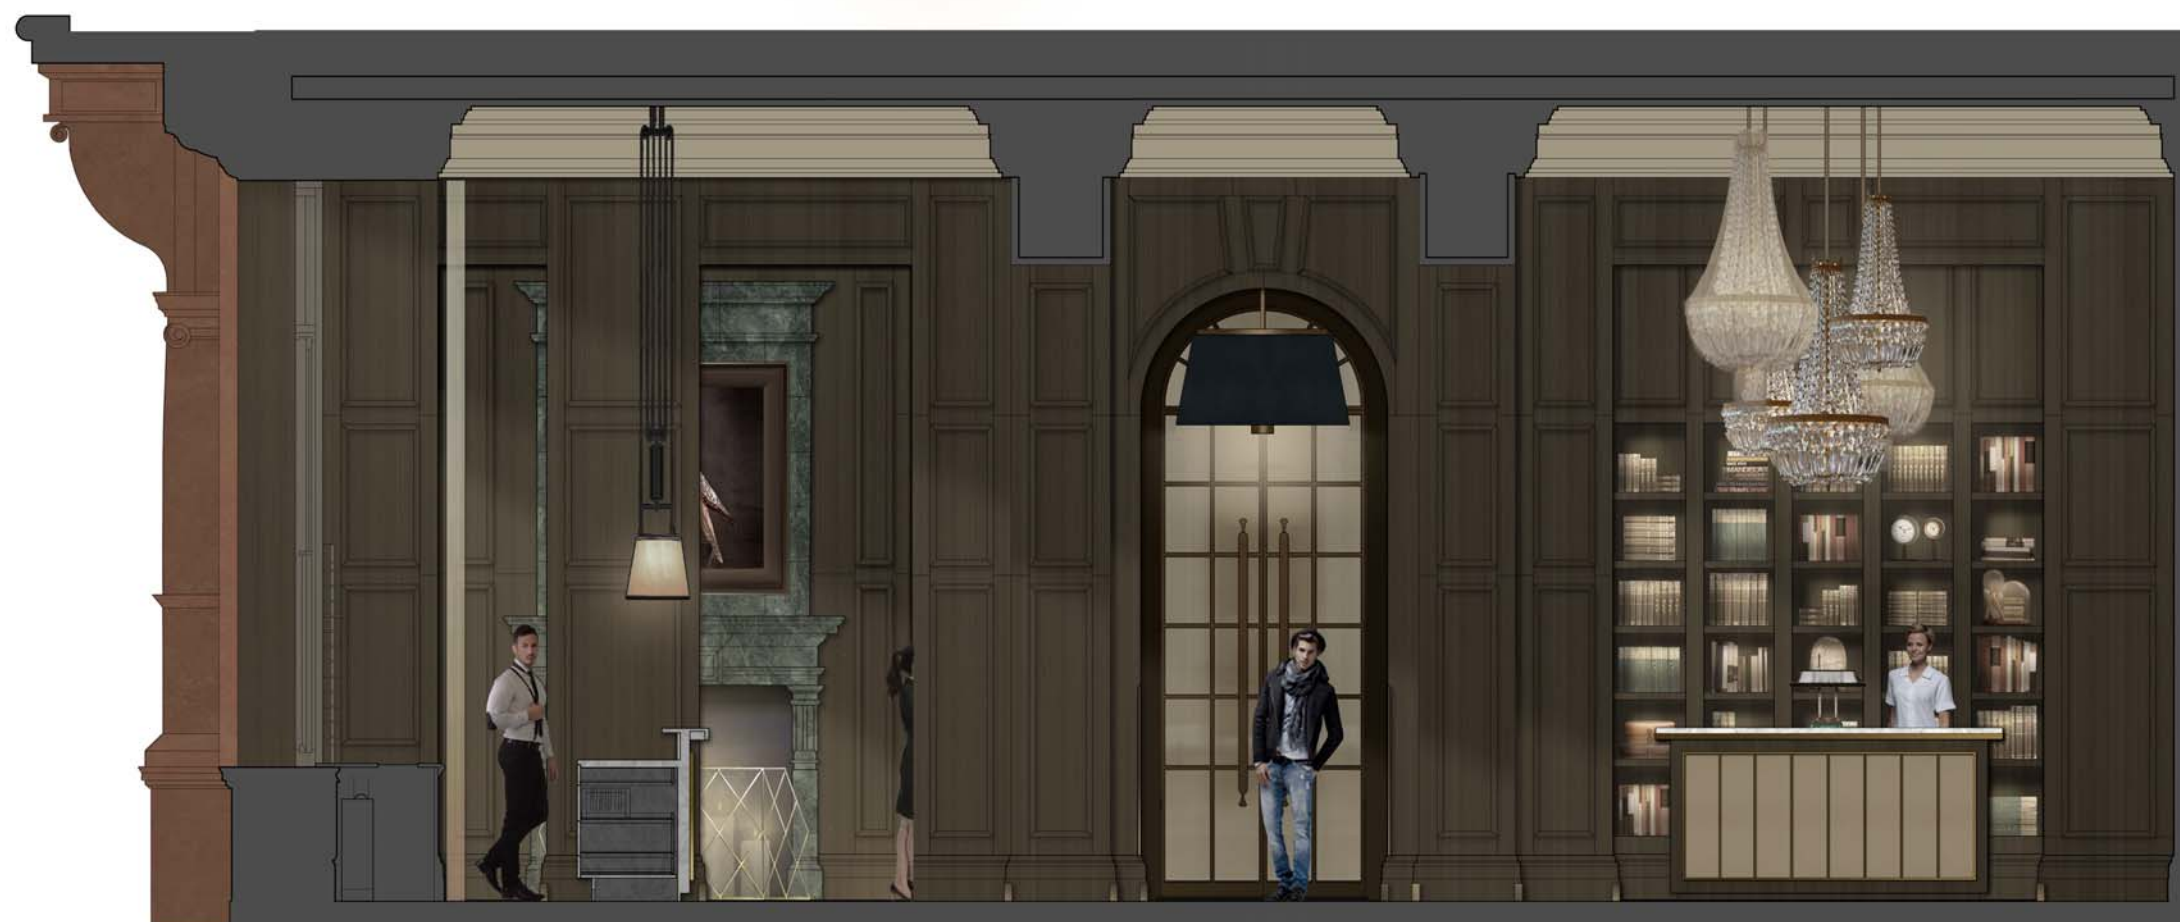

RUSSELL HOTEL - PUBLIC AREA CONCEPT

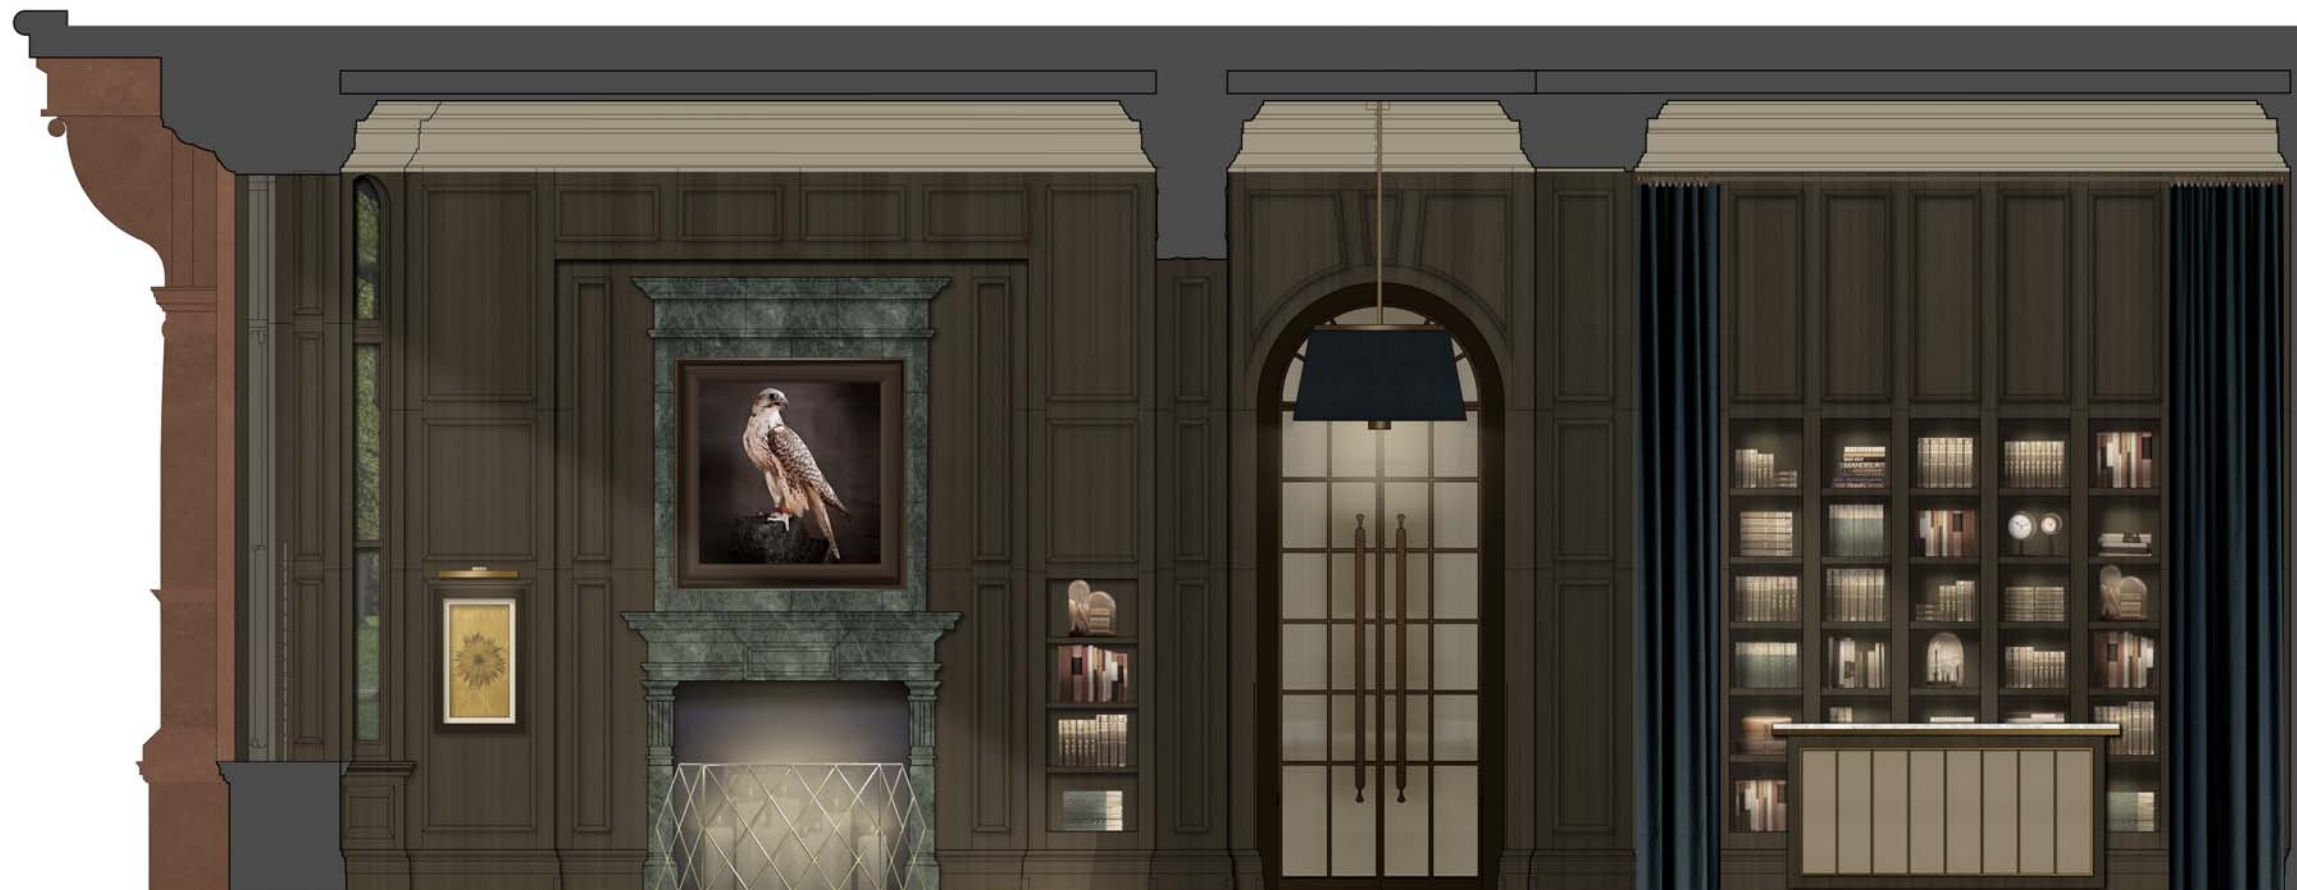

CONCEPT
19 FEB 2016

Tara Bernerd & Partners

1 HANVS STREET LONDON SW1X 0J T +44(0)20 7245 1658



tarabernerd.com

RUSSELL HOTEL

PUBLIC AREAS

G01 - GROUND FLOOR RECEPTION

DATE 29 MAY 2015

DRAWN BY TG


CHECKED BY TG

STATUS TENDER

SCALE 1:25

DWG NO.

REV

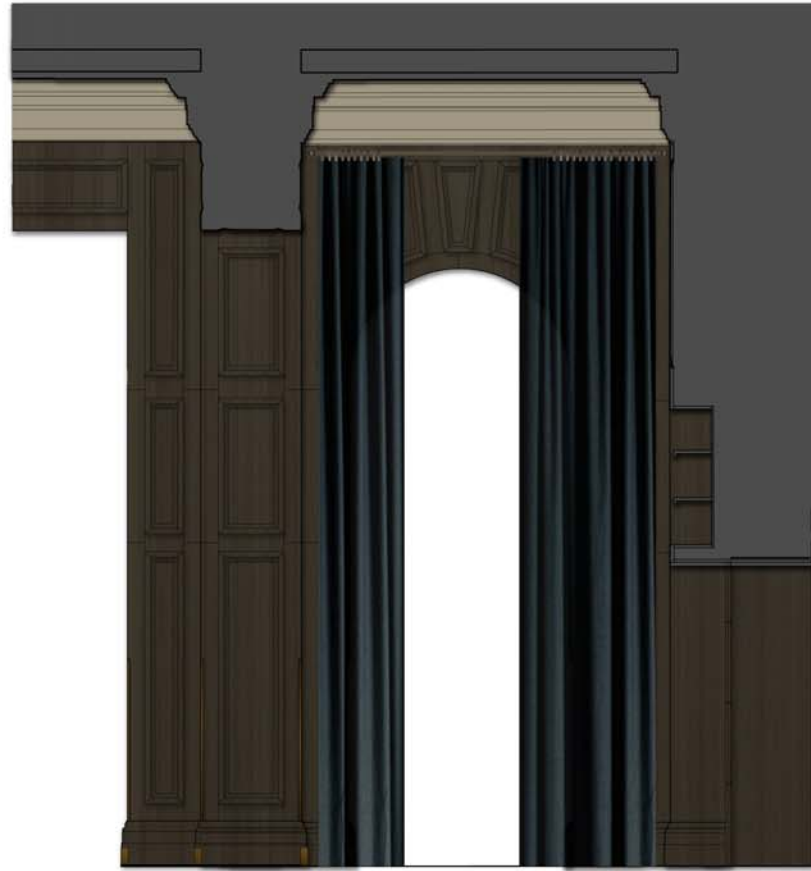

CONCEPT
19 FEB 2016

Tara Bernerd & Partners



1 HANVS STREET LONDON SW1X 0J T +44(0)20 7245 1658

tara.bernerd.com

RUSSELL HOTEL
PUBLIC AREAS

G01 - GROUND FLOOR - TRUNK SHOP

DATE 29 MAY 2015 DRAWN BY TG CHECKED BY TG


STATUS TENDER SCALE 1:25

DWG NO. REV

NOTE
DO NOT SCALE FROM THIS DRAWING
THIS IS A CONCEPT DRAWING AND FORMS THE CONCEPT BRIEF TO THE PROJECT ARCHITECT
INFORMATION CONTAINED WITHIN THIS DRAWING IS THE SOLE COPYRIGHT OF TARA BERNERD
& PARTNERS LTD AND IS NOT TO BE REPRODUCED WITHOUT PERMISSION
TARA BERNERD & PARTNERS ARE TO BE NOTIFIED IMMEDIATELY OF ANY DISCREPANCIES

REVISED

DATE
30 JUN 2015

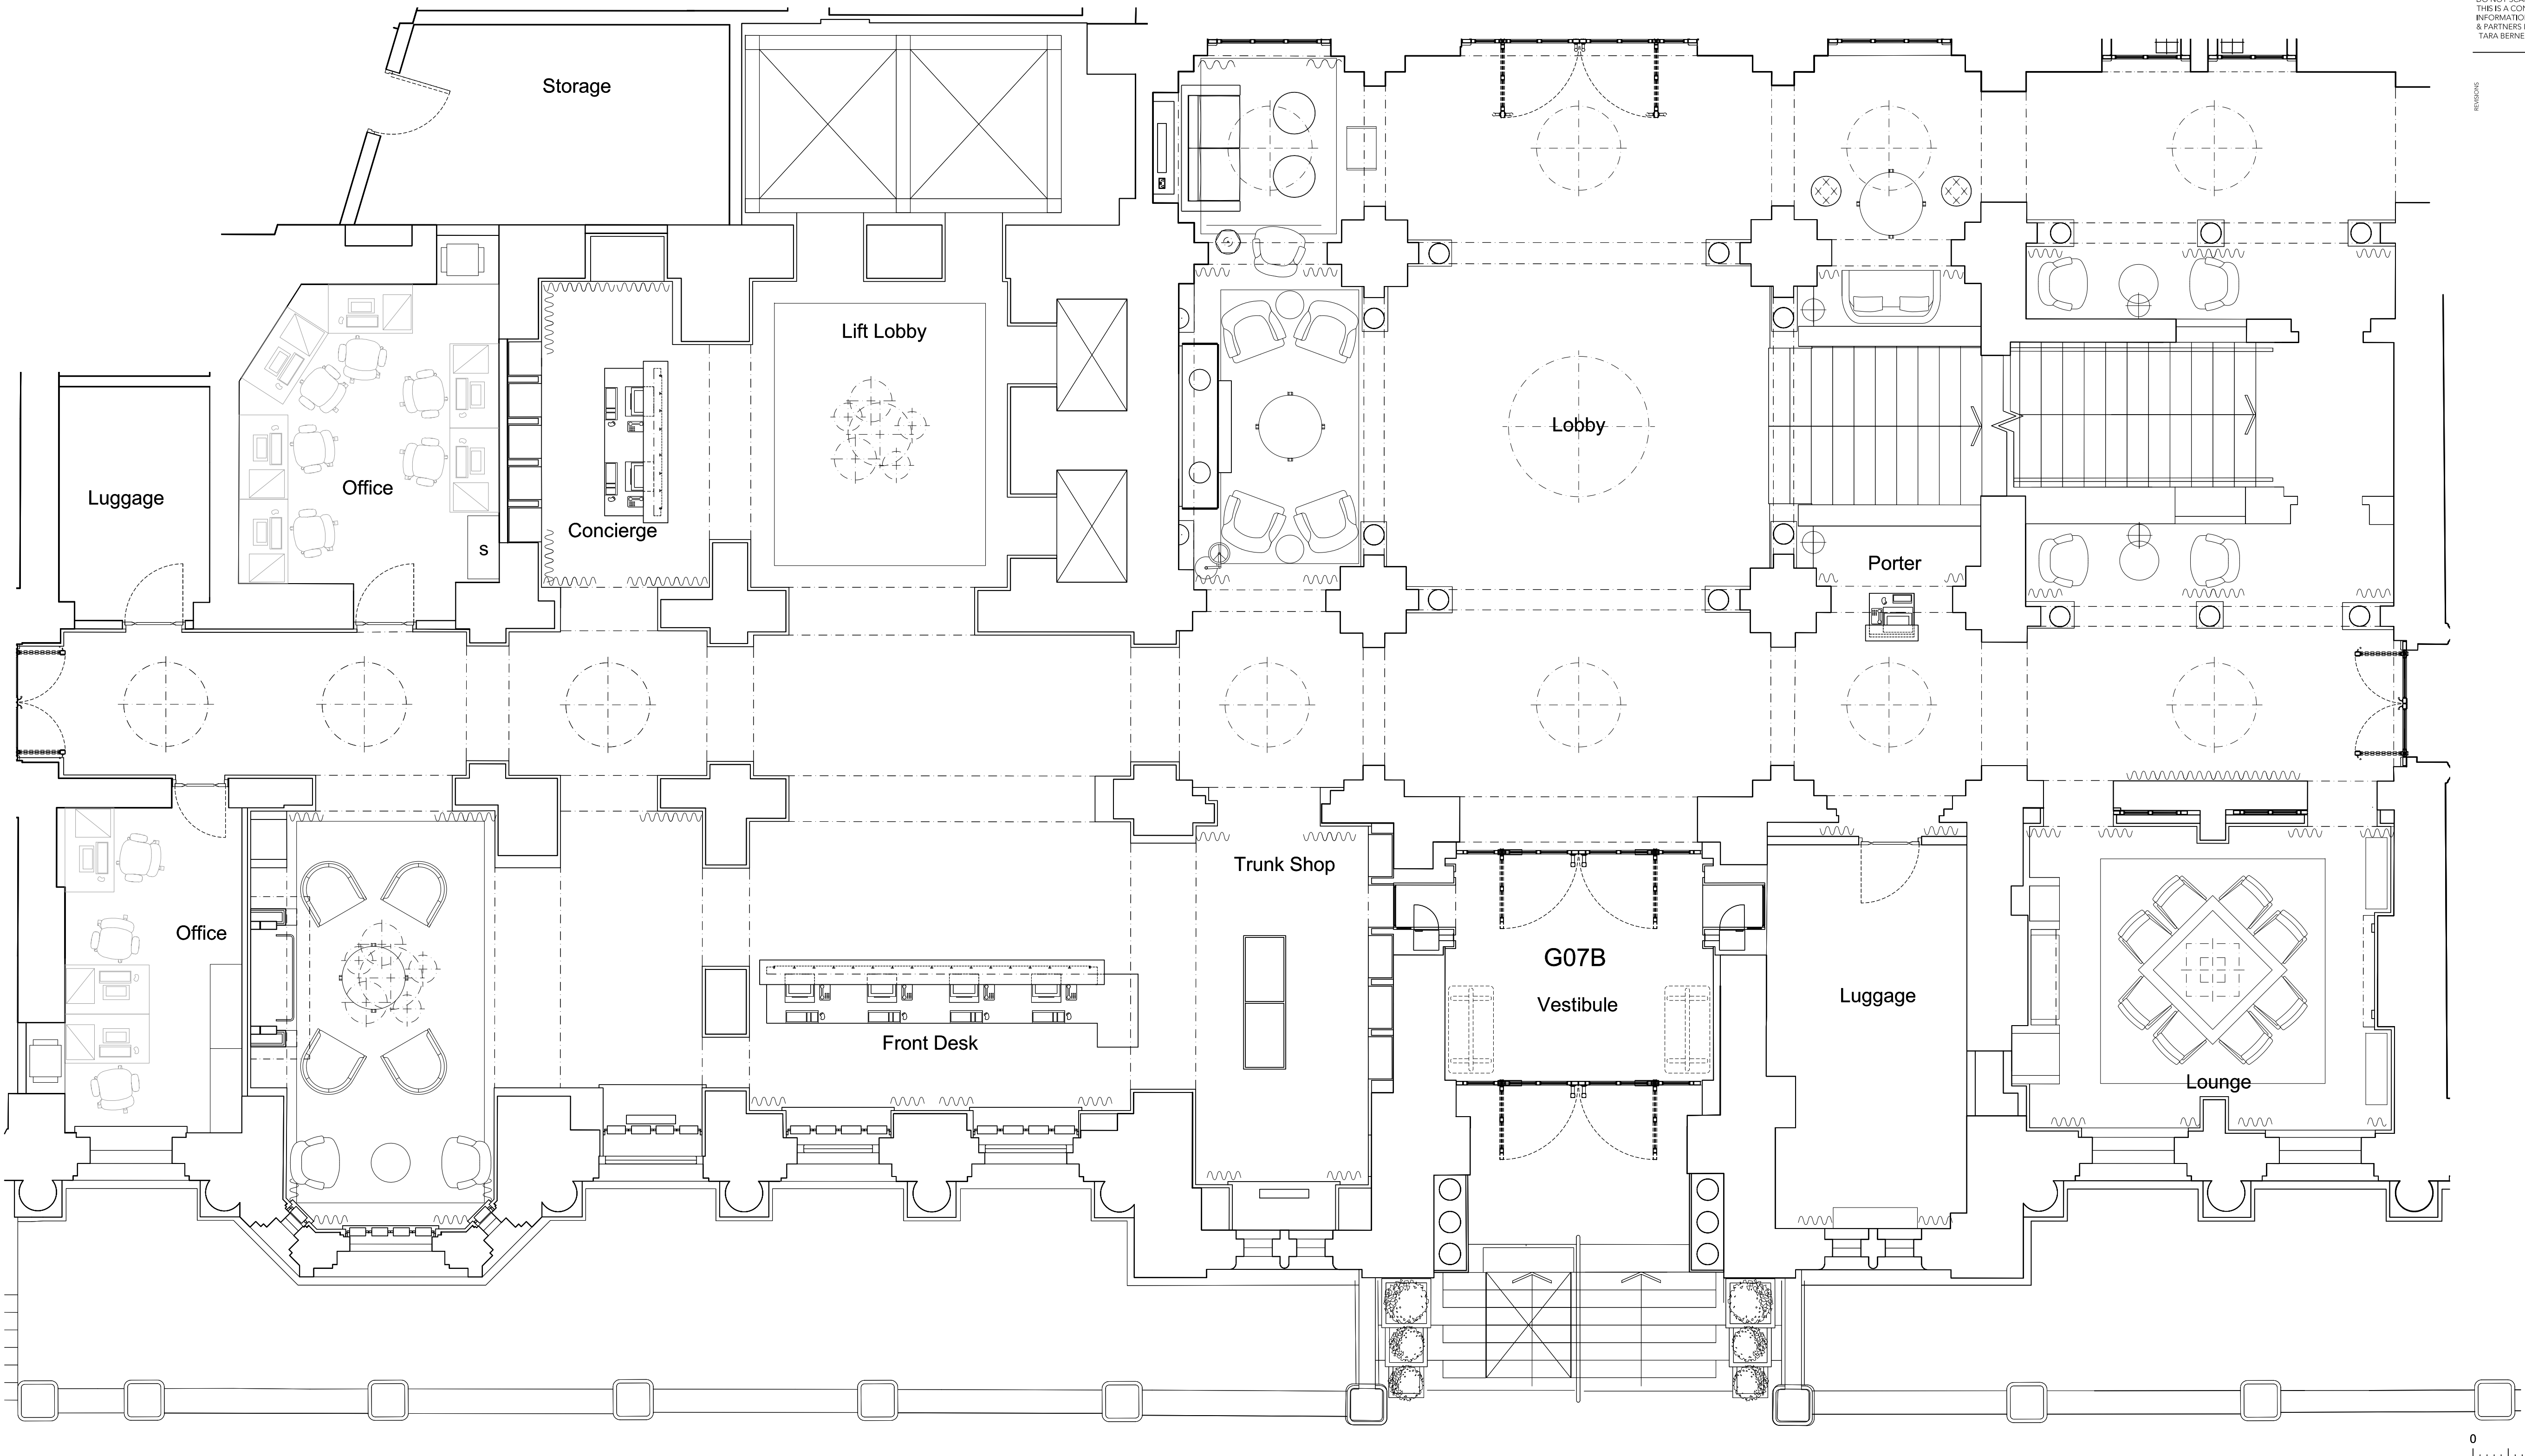

0 1 2 3 4 5

CONCEPT
19 FEB 2016


Tara Bernerd & Partners
1 HANS STREET LONDON SW1X 0J T +44(0)20 7245 1658 tarabernerd.com

PROJECT
RUSSELL HOTEL
PUBLIC AREAS
DRAWING
GROUND FLOOR OVERVIEW
FURNITURE LAYOUT
LOBBY, RECEPTION, LIBRARY

DATE
30 JUN 2015
DRAWN BY
SE
CHECKED BY
SE


STATUS
TENDER
SCALE @ A1
1:50

DWG NO
PA-5111-FF
REV

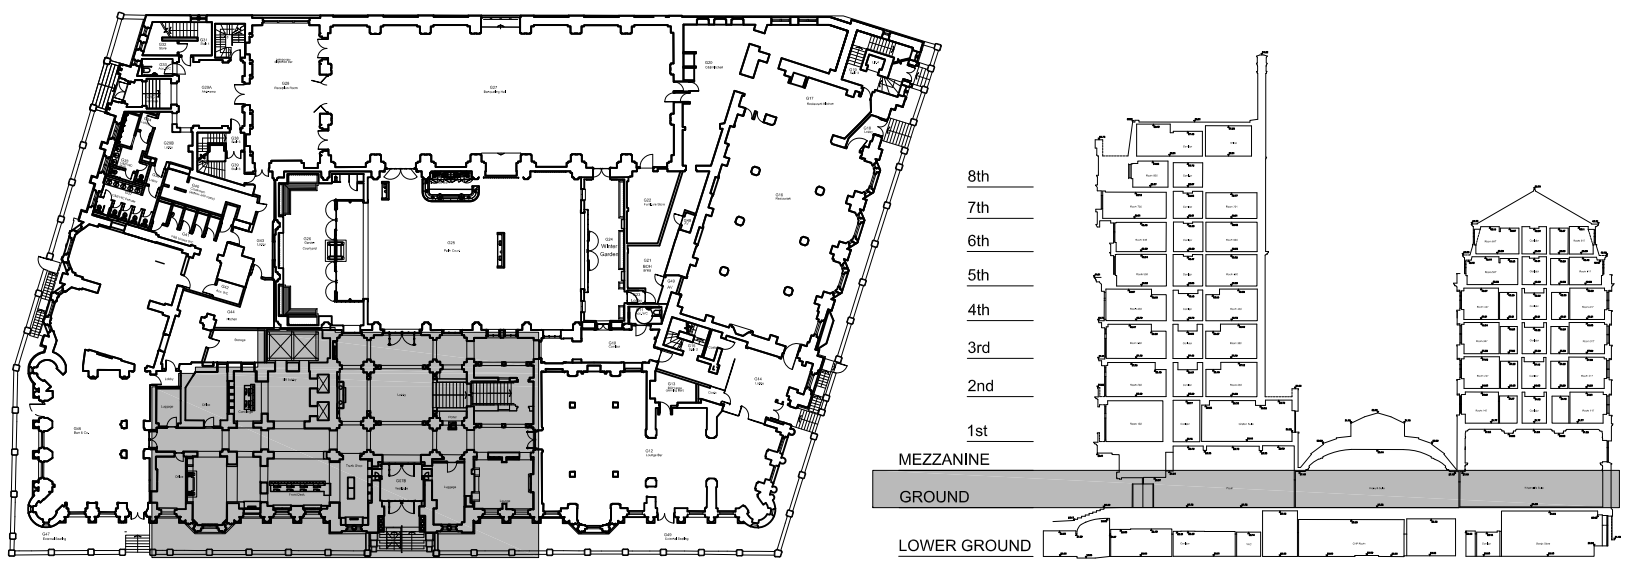

NOTE
DO NOT SCALE FROM THIS DRAWING
THIS IS A CONCEPT DRAWING AND FORMS THE CONCEPT BRIEF TO THE PROJECT ARCHITECT
INFORMATION CONTAINED WITHIN THIS DRAWING IS THE SOLE COPYRIGHT OF TARA BERNERD
& PARTNERS LTD AND IS NOT TO BE REPRODUCED WITHOUT PERMISSION
TARA BERNERD & PARTNERS ARE TO BE NOTIFIED IMMEDIATELY OF ANY DISCREPANCIES


DATE
29 MAY 2015

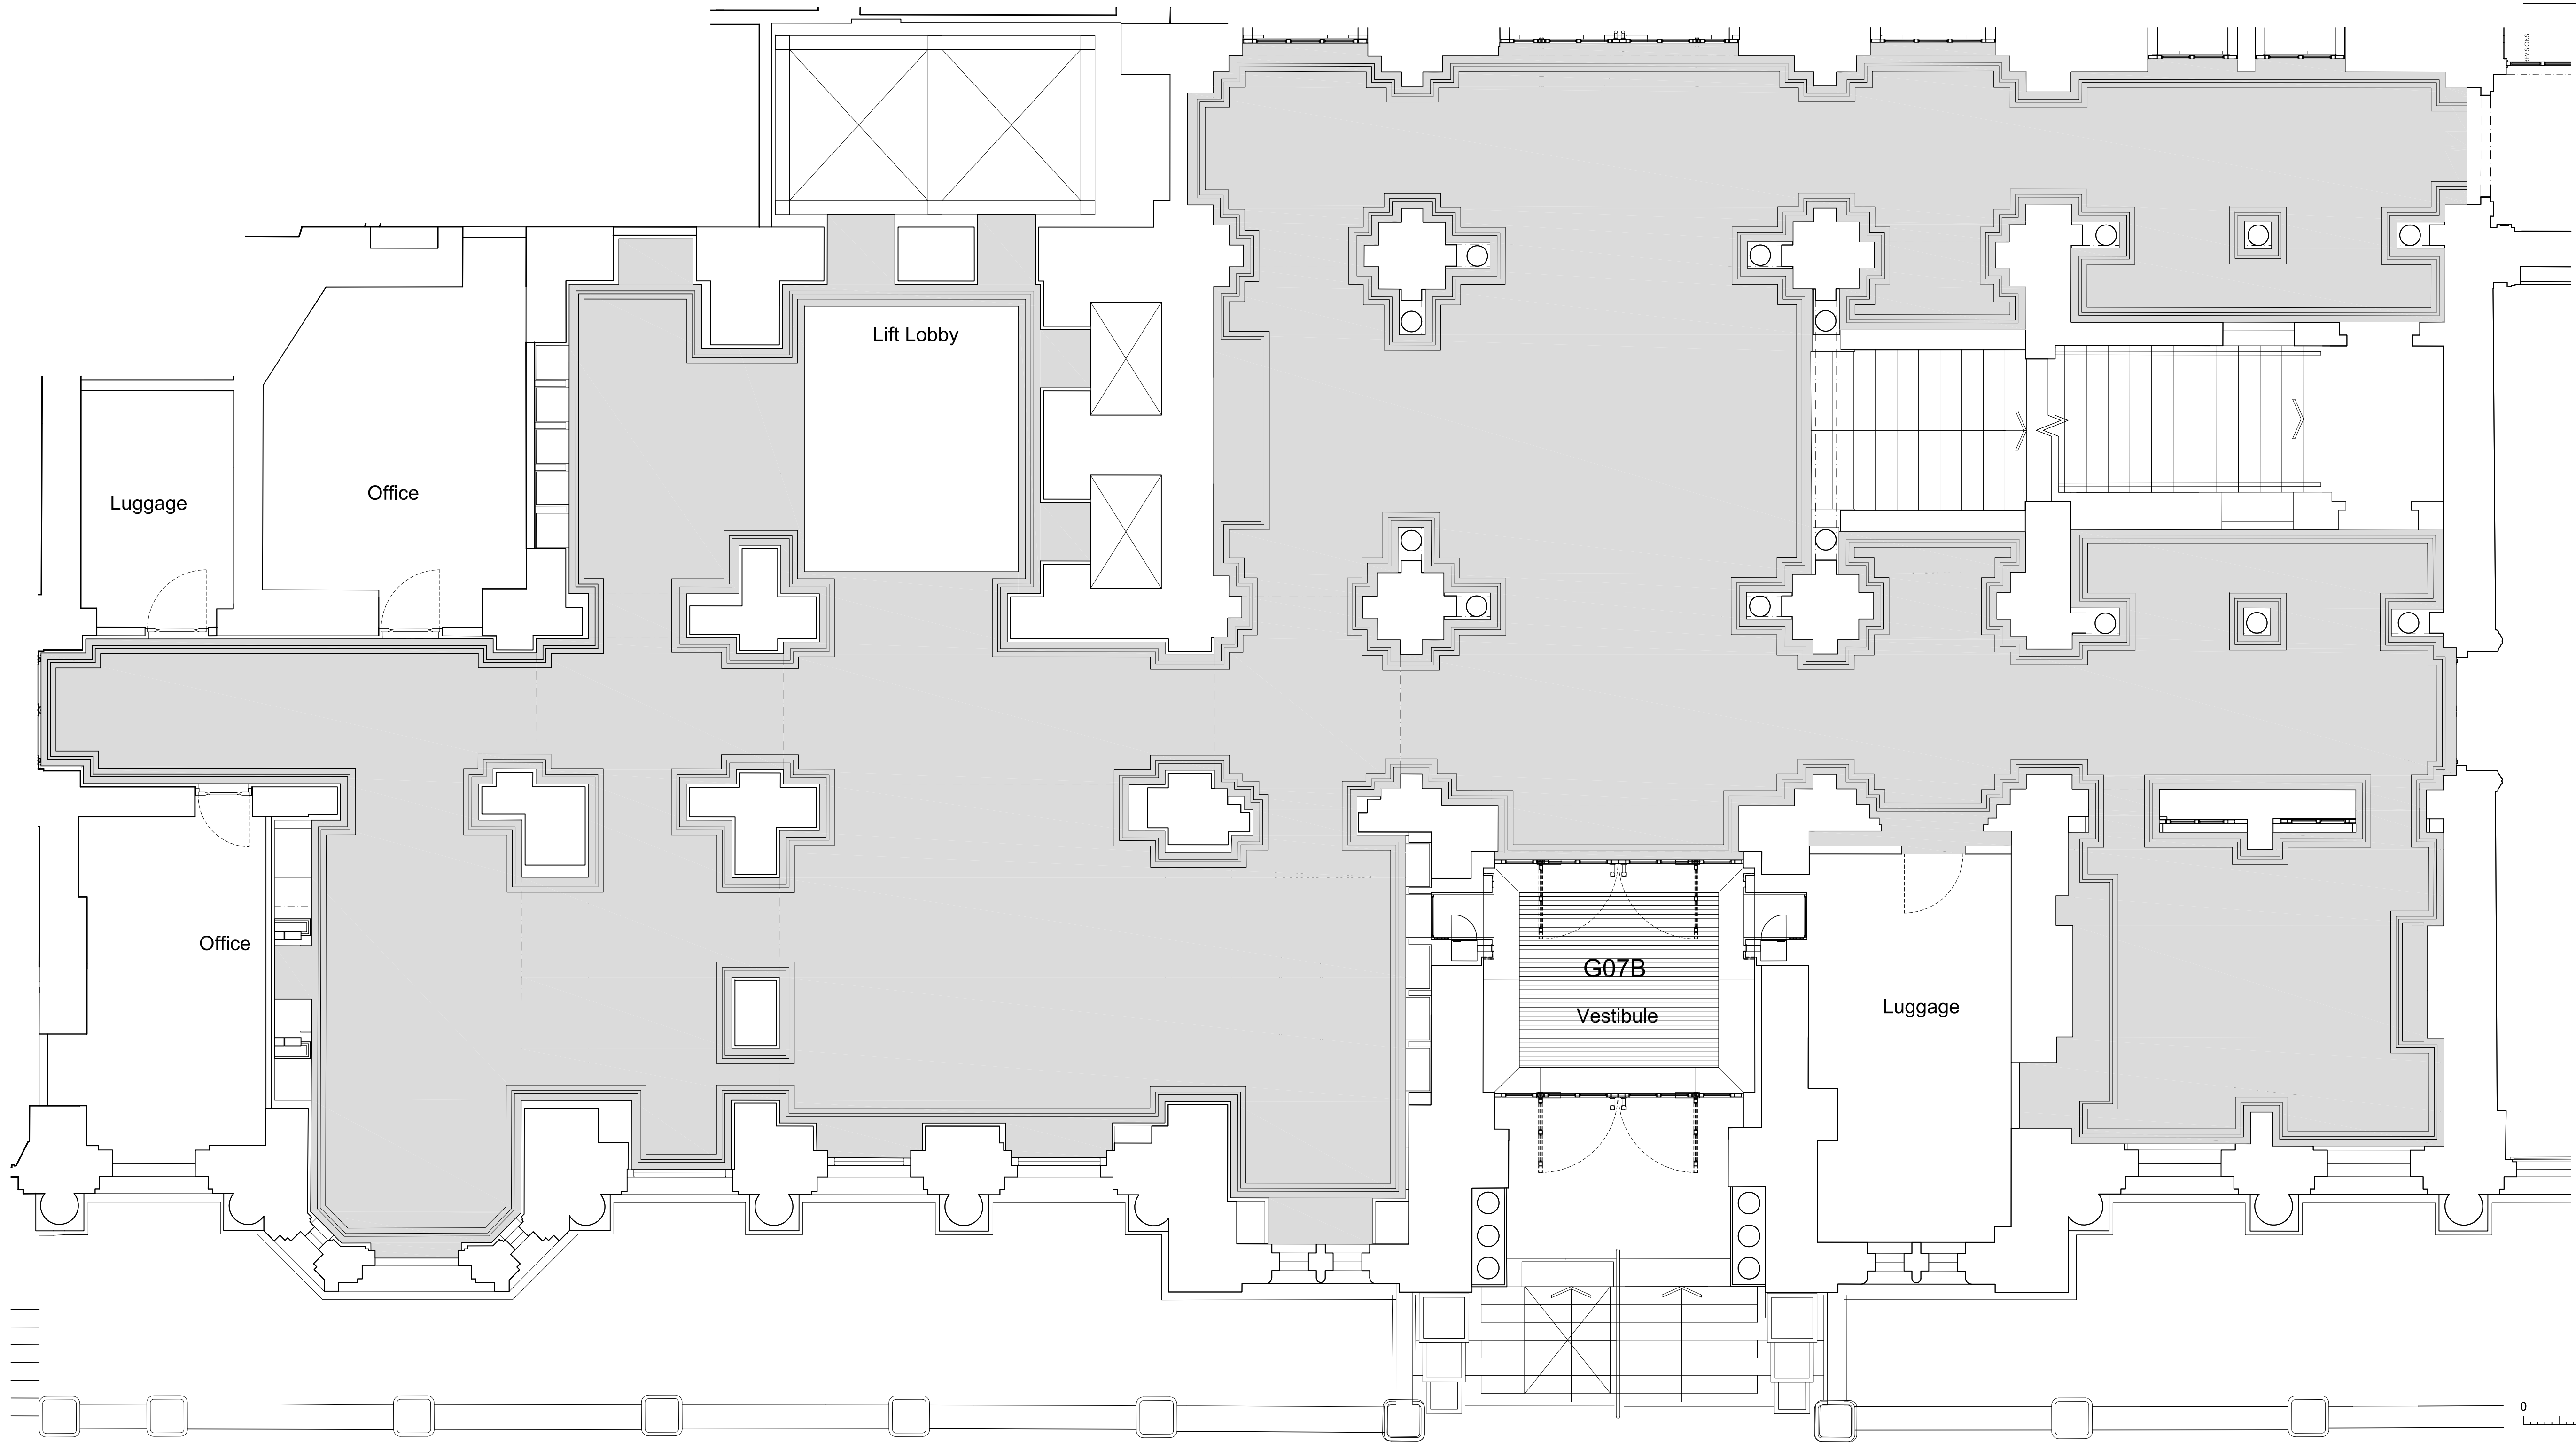

CONCEPT
19 FEB 2016

0 1 2 3 4 5

1 Plan
scale 1:50

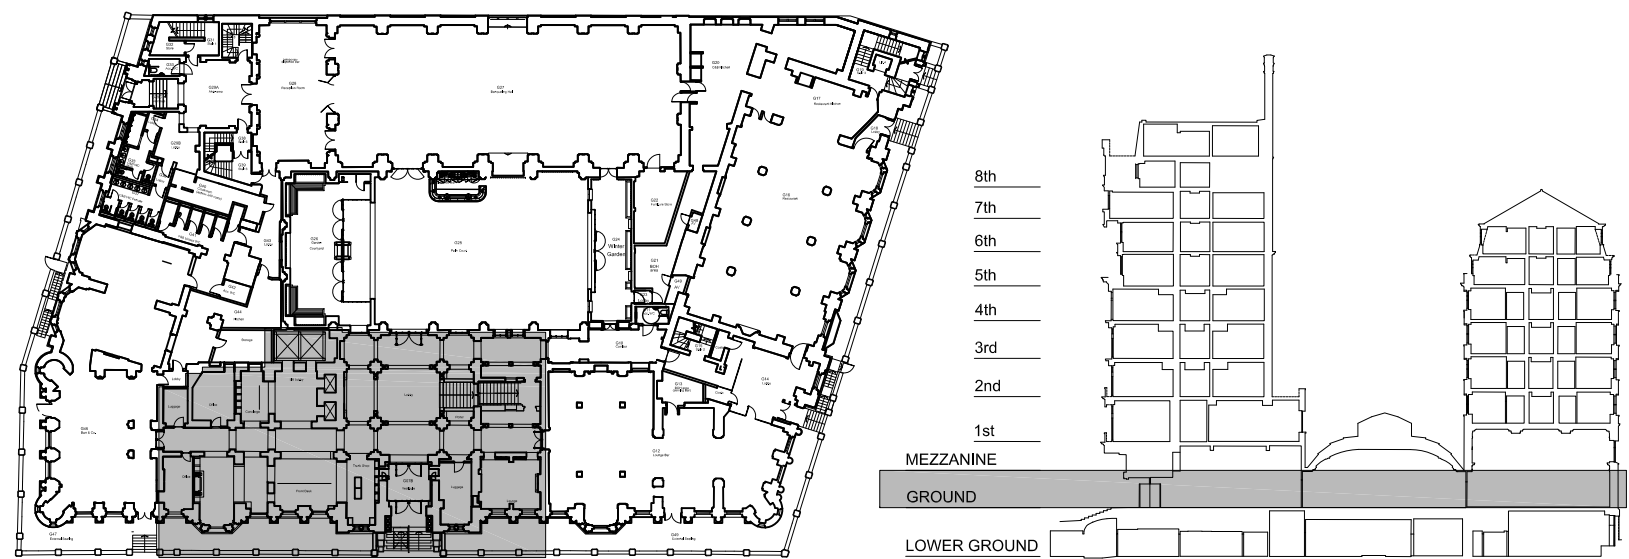

Tara Bernerd & Partners



1 HANS STREET LONDON SW1X 0J T +44(0)20 7245 1658 tarabernerd.com

PROJECT
RUSSELL HOTEL
PUBLIC AREAS


DRAWING
GROUND FLOOR
FLOOR FINISHES
LOBBY, RECEPTION AND LIBRARY

DATE 29 MAY 2015 DRAWN BY ME CHECKED BY TG

STATUS TENDER SCALE @ A1 1:50

DWG NO PA-5211-FC

REV

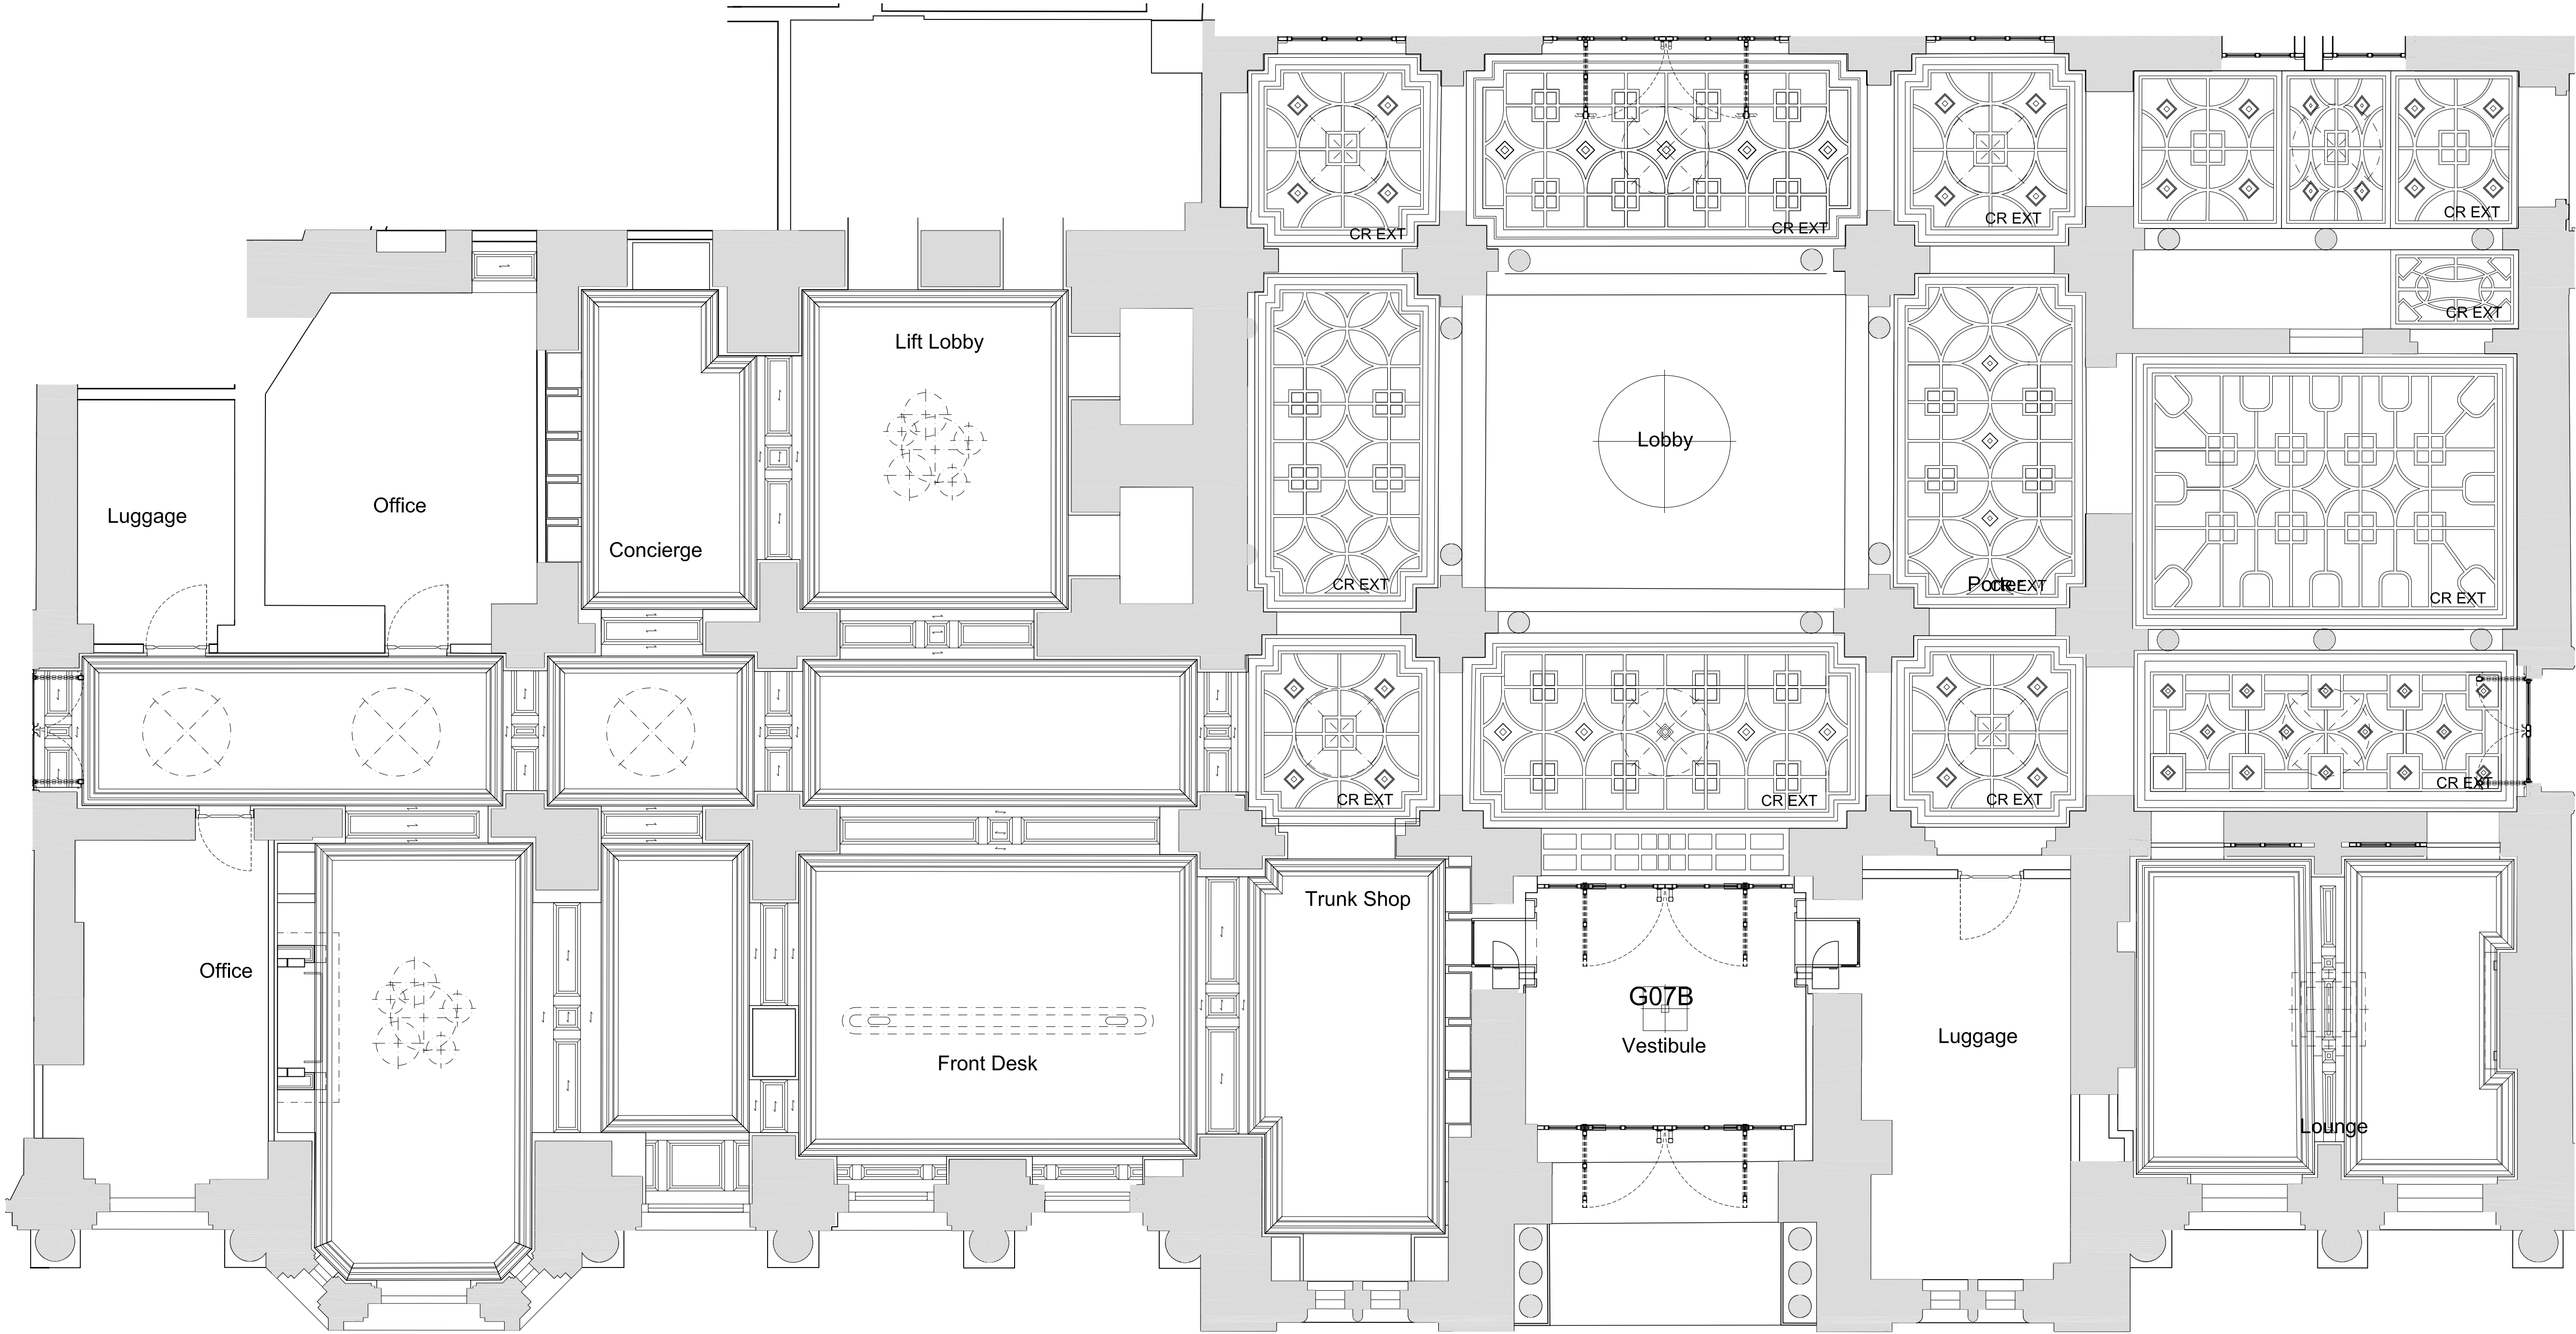


NOTE
DO NOT SCALE FROM THIS DRAWING
THIS IS A CONCEPT DRAWING AND FORMS THE CONCEPT BRIEF TO THE PROJECT ARCHITECT
INFORMATION CONTAINED WITHIN THIS DRAWING IS THE SOLE COPYRIGHT OF TARA BERNERD
& PARTNERS LTD AND IS NOT TO BE REPRODUCED WITHOUT PERMISSION
TARA BERNERD & PARTNERS ARE TO BE NOTIFIED IMMEDIATELY OF ANY DISCREPANCIES

REVISIONS
A Reception cornices amended
29 MAY 2015
XX SEPT 2015

| | |
|------------|---|
| XX/XXXX | Finish Reference. Refer to schedule PA-5910-SH |
| XX YYYY | Detail Reference. Refer to drw PA-5820/5845-DT |
| AR XXX | Architrave Reference Refer to detail DEXX - drw PA-5815-DT |
| SK XXX | Skirting Reference Refer to detail DEXX - drw PA-5815-DT |
| CR XXX | Cornice Reference Refer to drw PA-5816-DT |
| MO XXX | Moulding Reference Refer to drw PA-5816-DT |

CONCEPT
19 FEB 2016

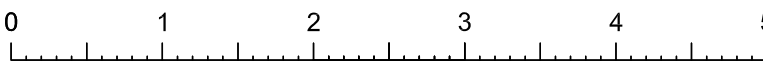


Tara Bernerd & Partners
1 HANS STREET LONDON SW1X 0J T +44(0)20 7245 1658 tarabernerd.com

PROJECT
RUSSELL HOTEL
PUBLIC AREAS
DRAWING
GROUND FLOOR
CEILING FINISHES PLAN
LOBBY, RECEPTION AND LIBRARY

DATE
29 MAY 2015
DRAWN BY
TG
CHECKED BY
TG

STATUS
TENDER
SCALE @ A1
1:50

DWG NO
PA-5311-RC
REV


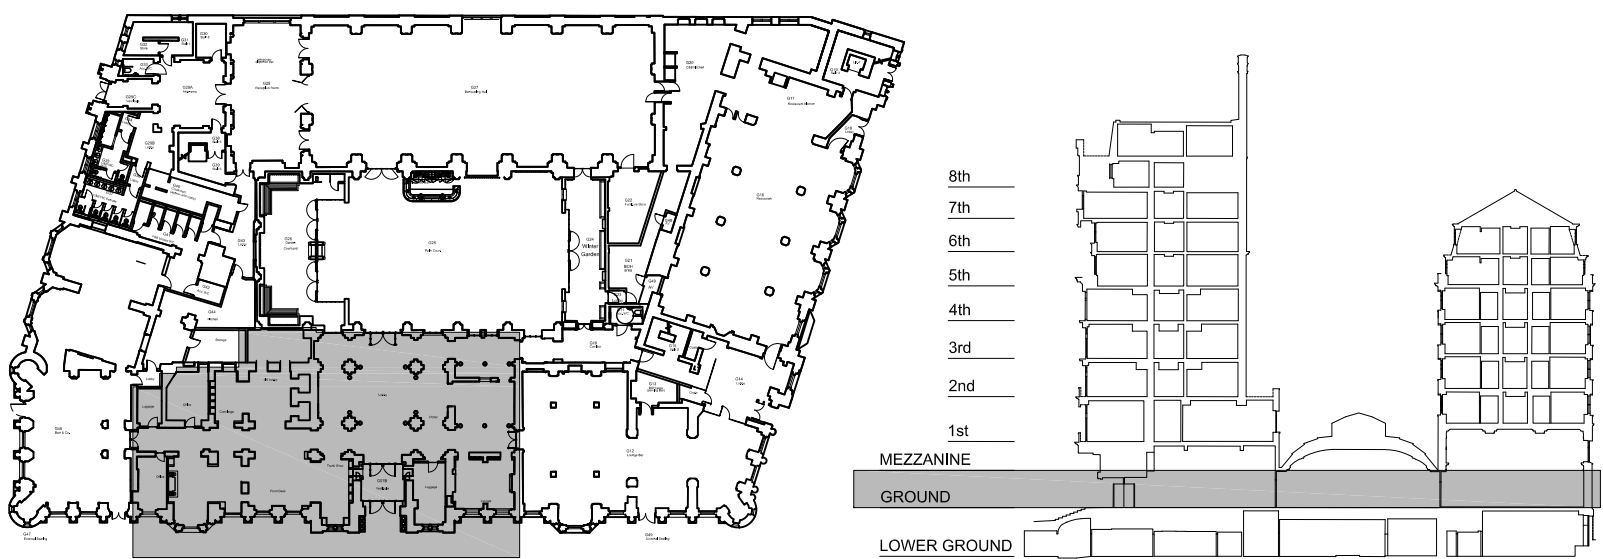


NOTE
DO NOT SCALE FROM THIS DRAWING
THIS IS A CONCEPT DRAWING AND FORMS THE CONCEPT BRIEF TO THE PROJECT ARCHITECT
INFORMATION CONTAINED WITHIN THIS DRAWING IS THE SOLE COPYRIGHT OF TARA BERNERD
& PARTNERS LTD AND IS NOT TO BE REPRODUCED WITHOUT PERMISSION
TARA BERNERD & PARTNERS ARE TO BE NOTIFIED IMMEDIATELY OF ANY DISCREPANCIES

| | |
|-----------|-------------|
| REVISIONS | DATE |
| A | 29 MAY 2015 |
| A | XX AUG 2015 |
| A | XX AUG 2015 |
| A | XX AUG 2015 |
| A | XX AUG 2015 |
| A | XX AUG 2015 |

CONCEPT
19 FEB 2016

- XX/XXXX Finish Reference.
Refer to schedule PA-5910-SH
- XX
XXXX Detail Reference.
Refer to drw PA-5820/5845-DT
- AR XXX Architrave Reference
Refer to detail DEXX - drw PA-5815-DT
- SK XXX Skirting Reference
Refer to detail DEXX - drw PA-5815-DT
- CR XXX Cornice Reference
Refer to drw PA-5816-DT
- MO XXX Moulding Reference
Refer to drw PA-5816-DT

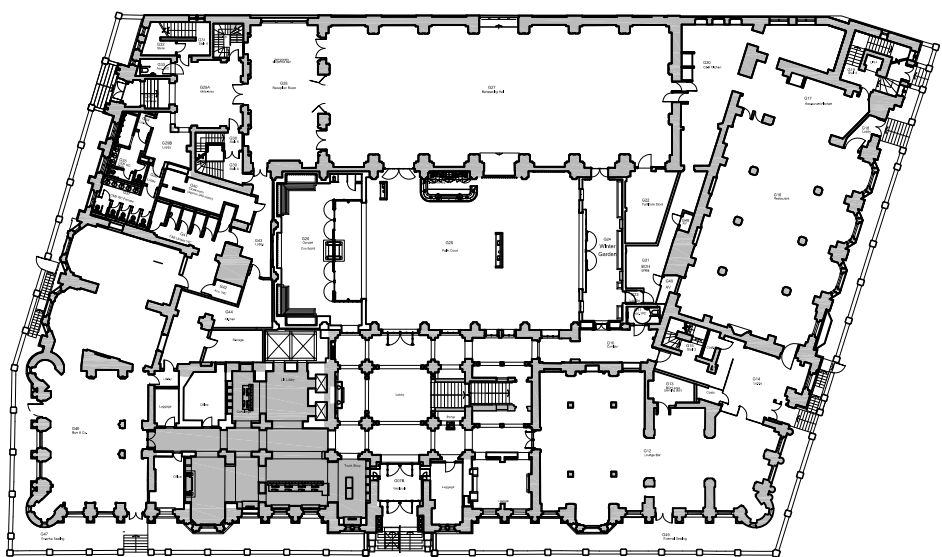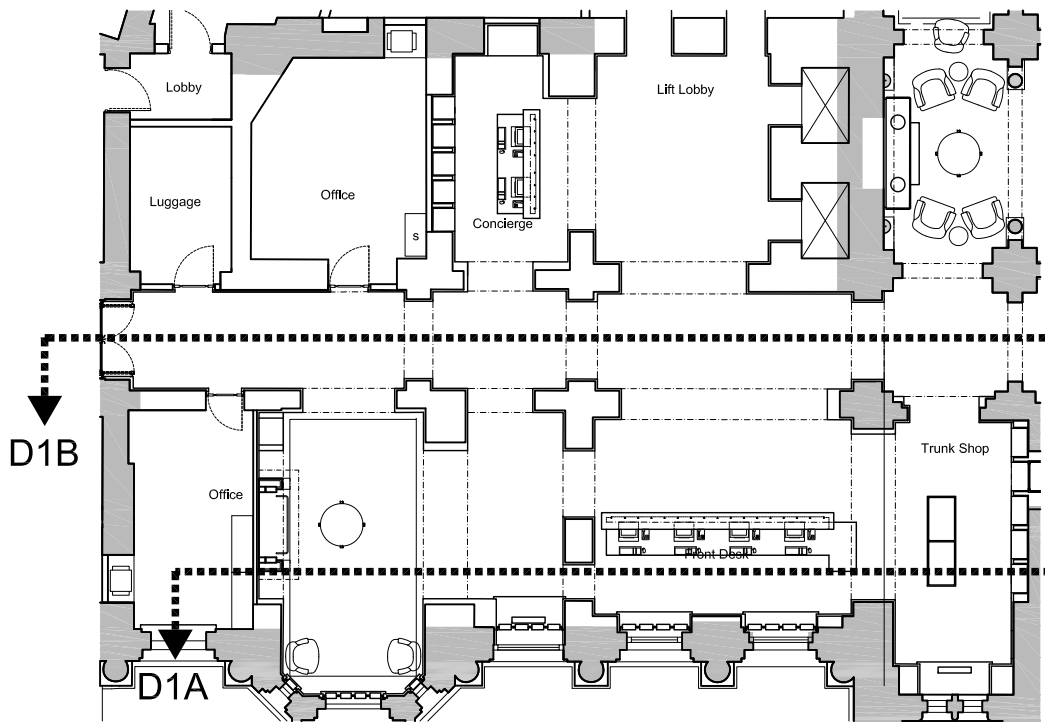

0 1 2

Tara Bernerd & Partners
1 HANS STREET LONDON SW1X 0J T +44(0)20 7245 1658 tarabernerd.com

PROJECT
RUSSELL HOTEL
PUBLIC AREAS

DRAWING
G01 - GROUND FLOOR RECEPTION
ELEVATION D1A-B


| | | | | | |
|--------|-------------|------------|------|------------|----|
| DATE | 29 MAY 2015 | DRAWN BY | TG | CHECKED BY | TG |
| STATUS | TENDER | SCALE @ A1 | 1:25 | | |
| DWG NO | PA-5431-EL | | | REV | A |



1 ELEVATION D1A
scale 1:25




2 ELEVATION D1B
scale 1:25

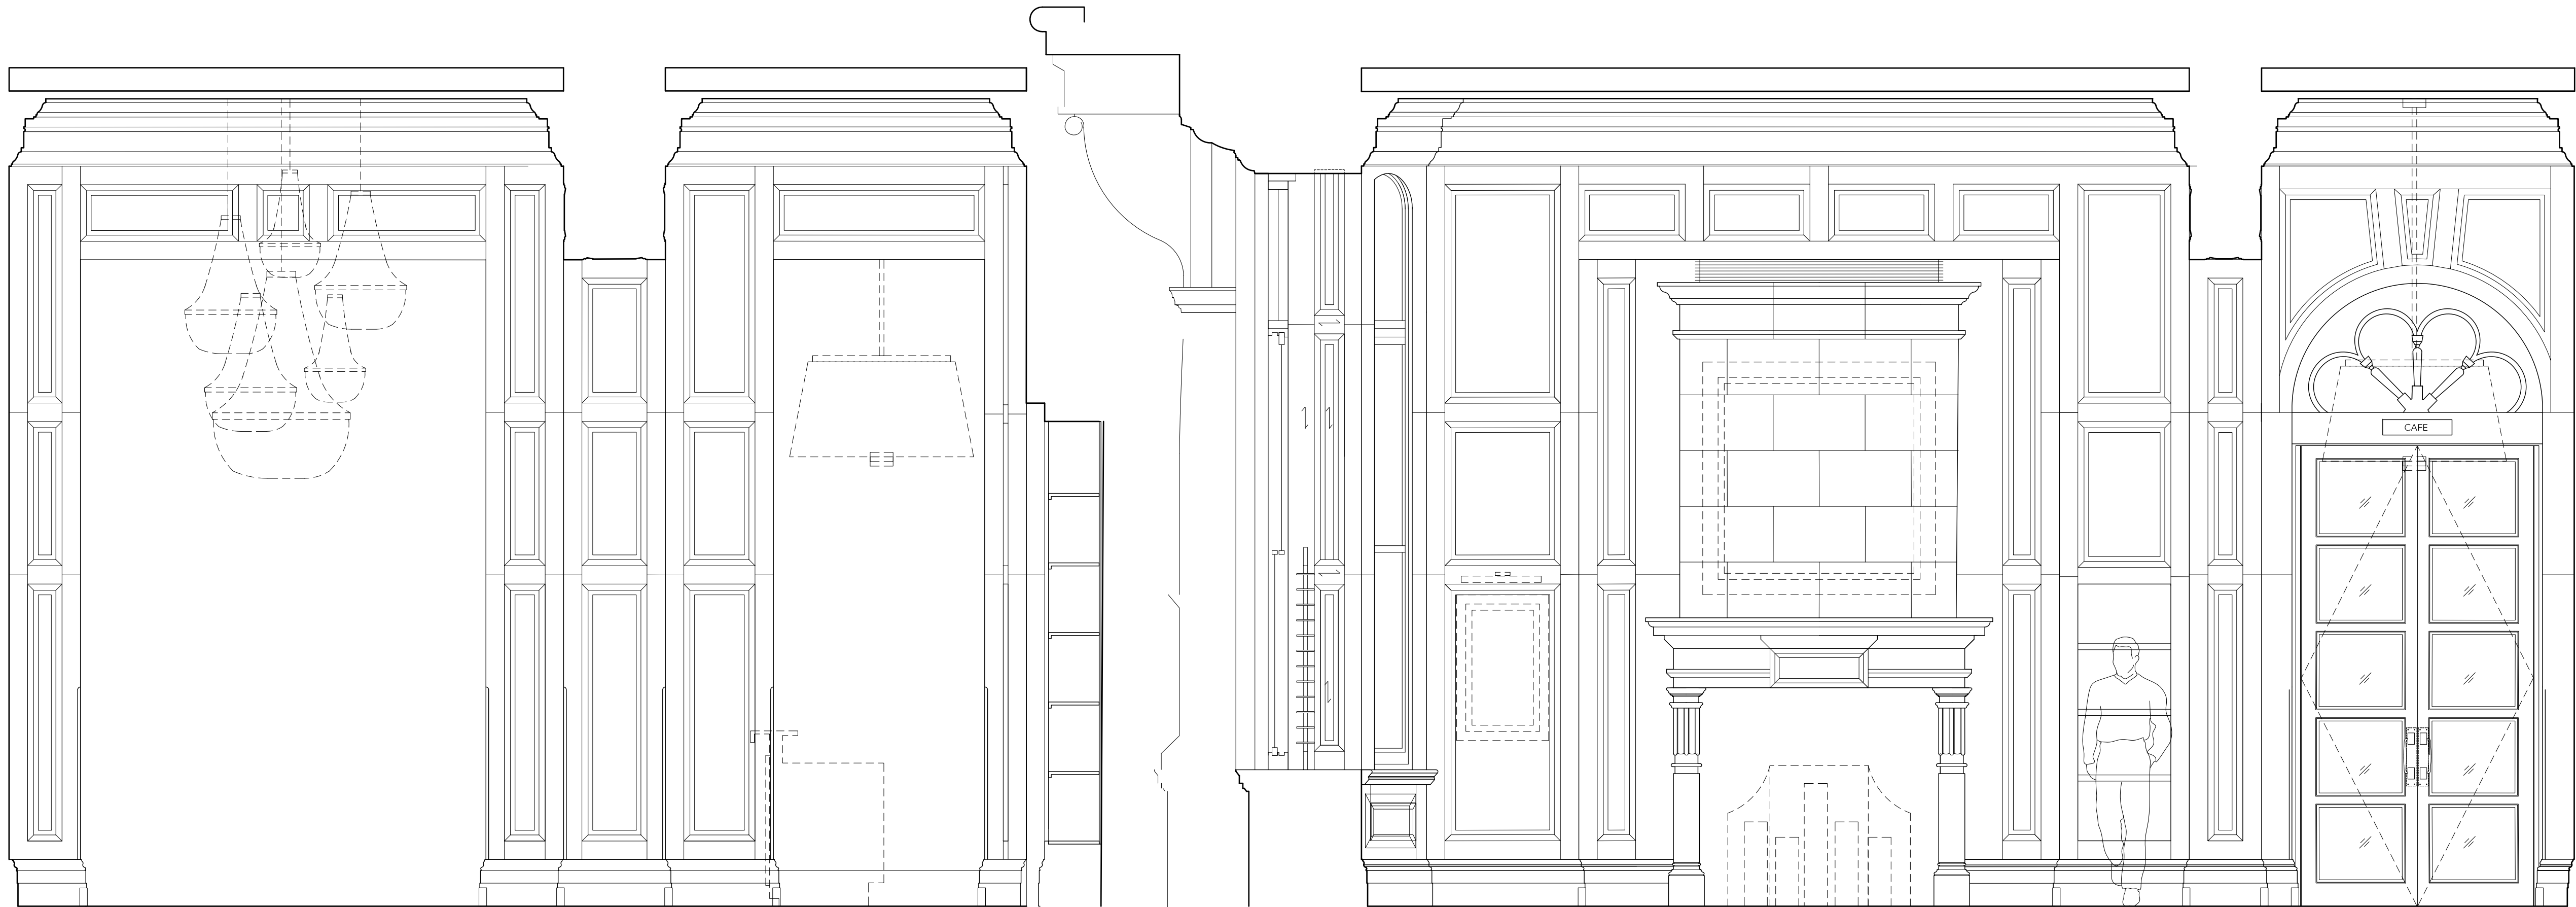

1 ELEVATION D1C
scale 1:25

2 ELEVATION D2A
scale 1:25

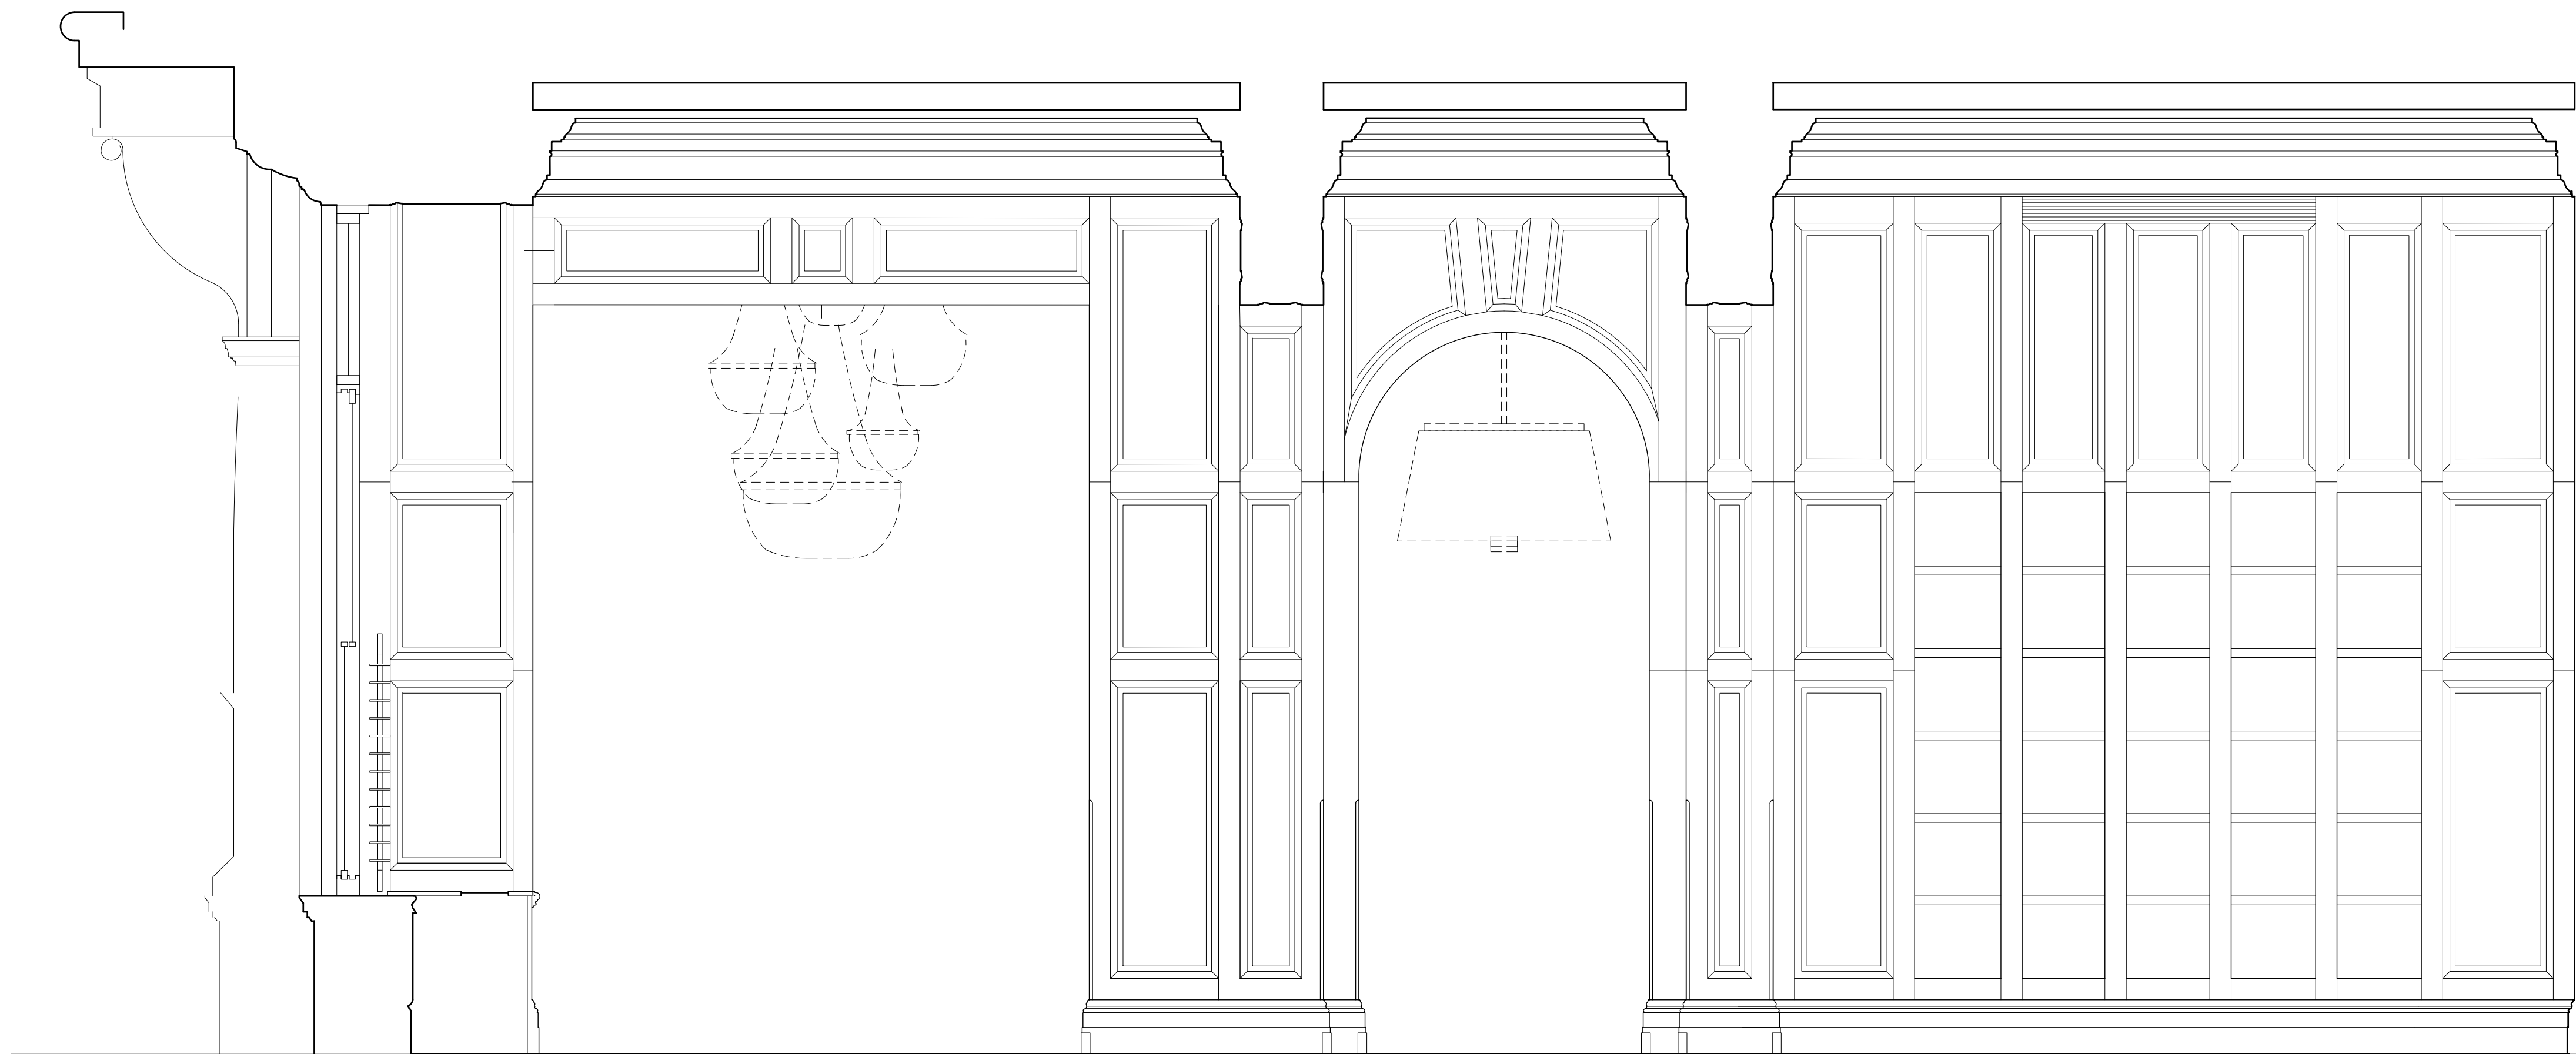

3 ELEVATION D2B
scale 1:25

NOTE
DO NOT SCALE FROM THIS DRAWING
THIS IS A CONCEPT DRAWING AND FORMS THE CONCEPT BRIEF TO THE PROJECT ARCHITECT
INFORMATION CONTAINED WITHIN THIS DRAWING IS THE SOLE COPYRIGHT OF TARA BERNERD
& PARTNERS LTD AND IS NOT TO BE REPRODUCED WITHOUT PERMISSION
TARA BERNERD & PARTNERS ARE TO BE NOTIFIED IMMEDIATELY OF ANY DISCREPANCIES

REVISIONS

29 MAY 2015

- A WALL LIGHTS RELOCATED
A SIGNAGE ADDED
A DOOR OPENINGS AMENDED
COLUMNS & BEAMS LOCATION AMENDED

XX AUG 2015
XX AUG 2015
XX AUG 2015

CONCEPT
19 FEB 2016

XX/XXXX Finish Reference.
Refer to schedule PA-5910-SH



XX/XXXX Detail Reference.
Refer to drw PA-5820/5845-DT

AR XXX Architrave Reference
Refer to detail DEXX - drw PA-5815-DT

SK XXX Skirting Reference
Refer to detail DEXX - drw PA-5815-DT

CR XXX Cornice Reference
Refer to drw PA-5816-DT

MO XXX Moulding Reference
Refer to drw PA-5816-DT

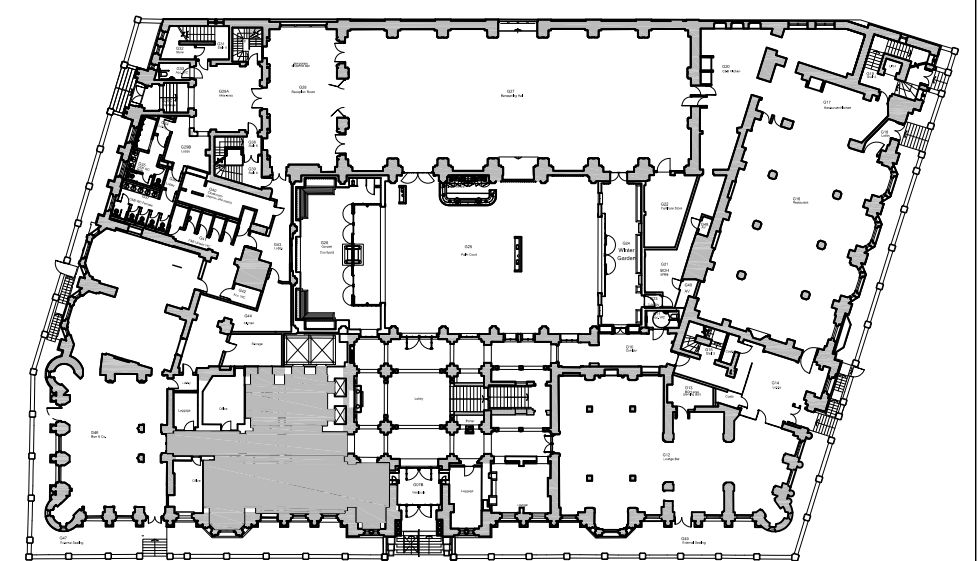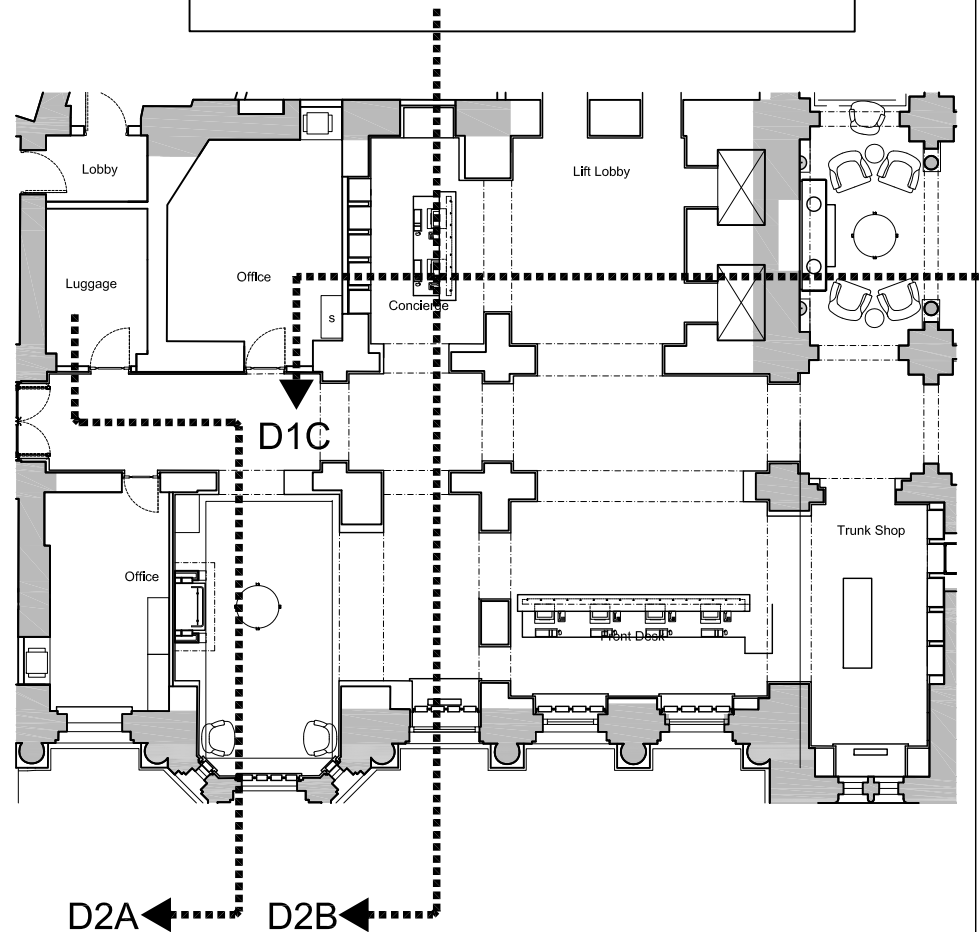

0 1 2

Tara Bernerd & Partners



1 HANS STREET LONDON SW1X 0J T +44(0)20 7245 1658

tarabernerd.com

RUSSELL HOTEL

PUBLIC AREAS

G01 - GROUND FLOOR RECEPTION

ELEVATION D1C, D2A-B

DATE 29 MAY 2015 DRAWN BY TG CHECKED BY TG

STATUS TENDER SCALE @ A1 1:25

DWG NO PA-5432-EL REV A


NOTE
DO NOT SCALE FROM THIS DRAWING
THIS IS A CONCEPT DRAWING AND FORMS THE CONCEPT BRIEF TO THE PROJECT ARCHITECT
INFORMATION CONTAINED WITHIN THIS DRAWING IS THE SOLE COPYRIGHT OF TARA BERNERD
& PARTNERS LTD AND IS NOT TO BE REPRODUCED WITHOUT PERMISSION
TARA BERNERD & PARTNERS ARE TO BE NOTIFIED IMMEDIATELY OF ANY DISCREPANCIES

REVISED 29 MAY 2015


A WALL LIGHTS RELOCATED XX AUG 2015
A SIGNAGE ADDED XX AUG 2015
A DOOR OPENINGS AMENDED XX AUG 2015
COLUMNS & BEAMS LOCATION AMENDED

CONCEPT
19 FEB 2016

XX/XXXX Finish Reference.
Refer to schedule PA-5910-SH
XX/XXXX Detail Reference.
Refer to drw PA-5820/5845-DT
AR XXX Architrave Reference
Refer to detail DEXX - drw PA-5815-DT
SK XXX Skirting Reference
Refer to detail DEXX - drw PA-5815-DT
CR XXX Cornice Reference
Refer to drw PA-5816-DT
MO XXX Moulding Reference
Refer to drw PA-5816-DT

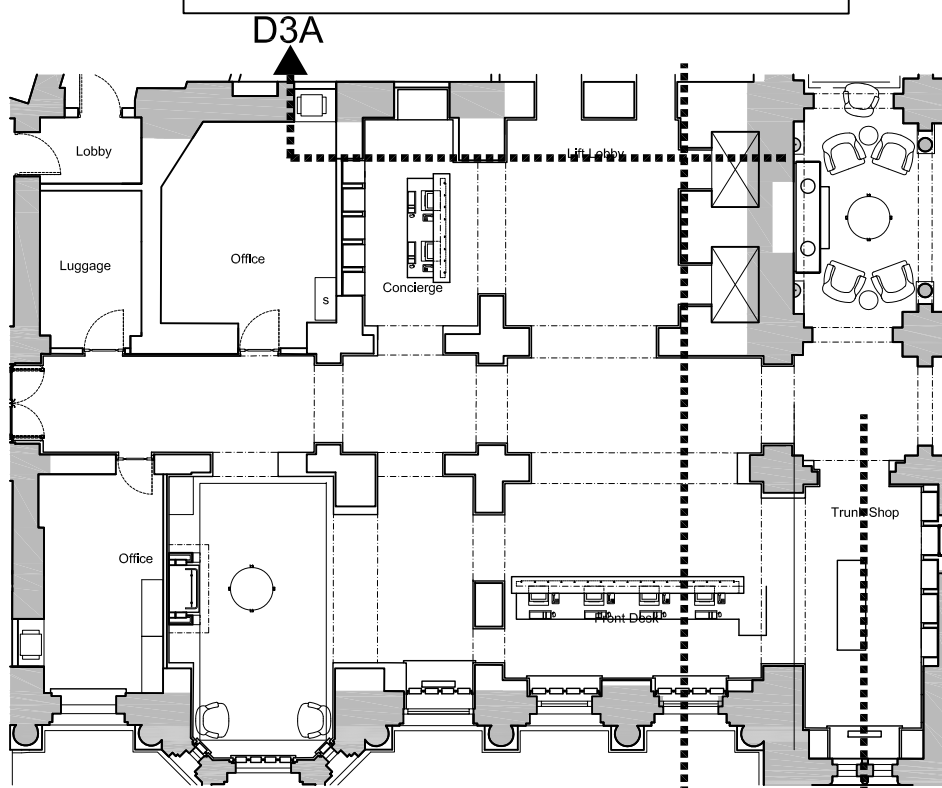

D2C D2D

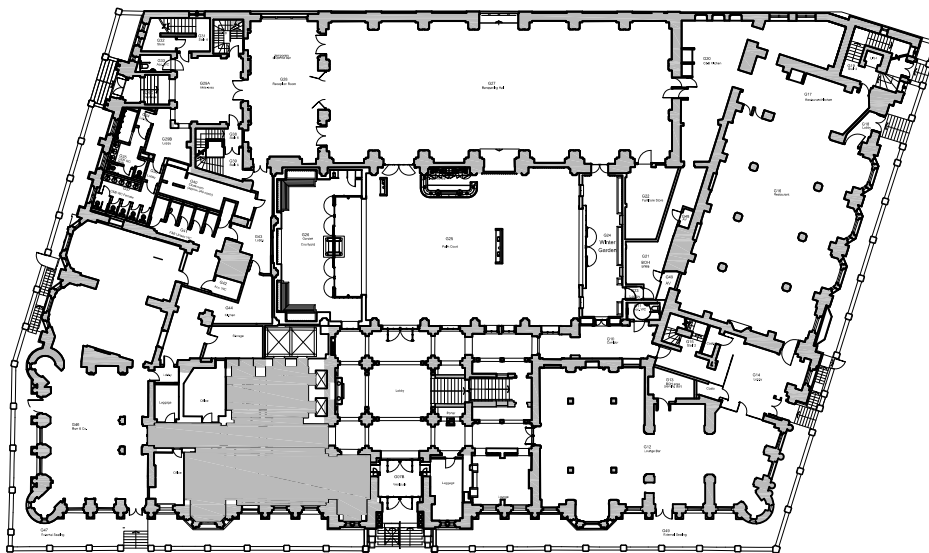

0 1 2

Tara Bernerd & Partners

1 HANS STREET LONDON SW1X 0J T +44(0)20 7245 1658 tarabernerd.com


PROJECT
RUSSELL HOTEL
PUBLIC AREAS

DRAWING
G01 - GROUND FLOOR RECEPTION
ELEVATION D2C-D, D3A


DATE 29 MAY 2015 DRAWN BY TG CHECKED BY TG

STATUS TENDER SCALE & AT 1:25

DWG NO PA-5433-EL REV A

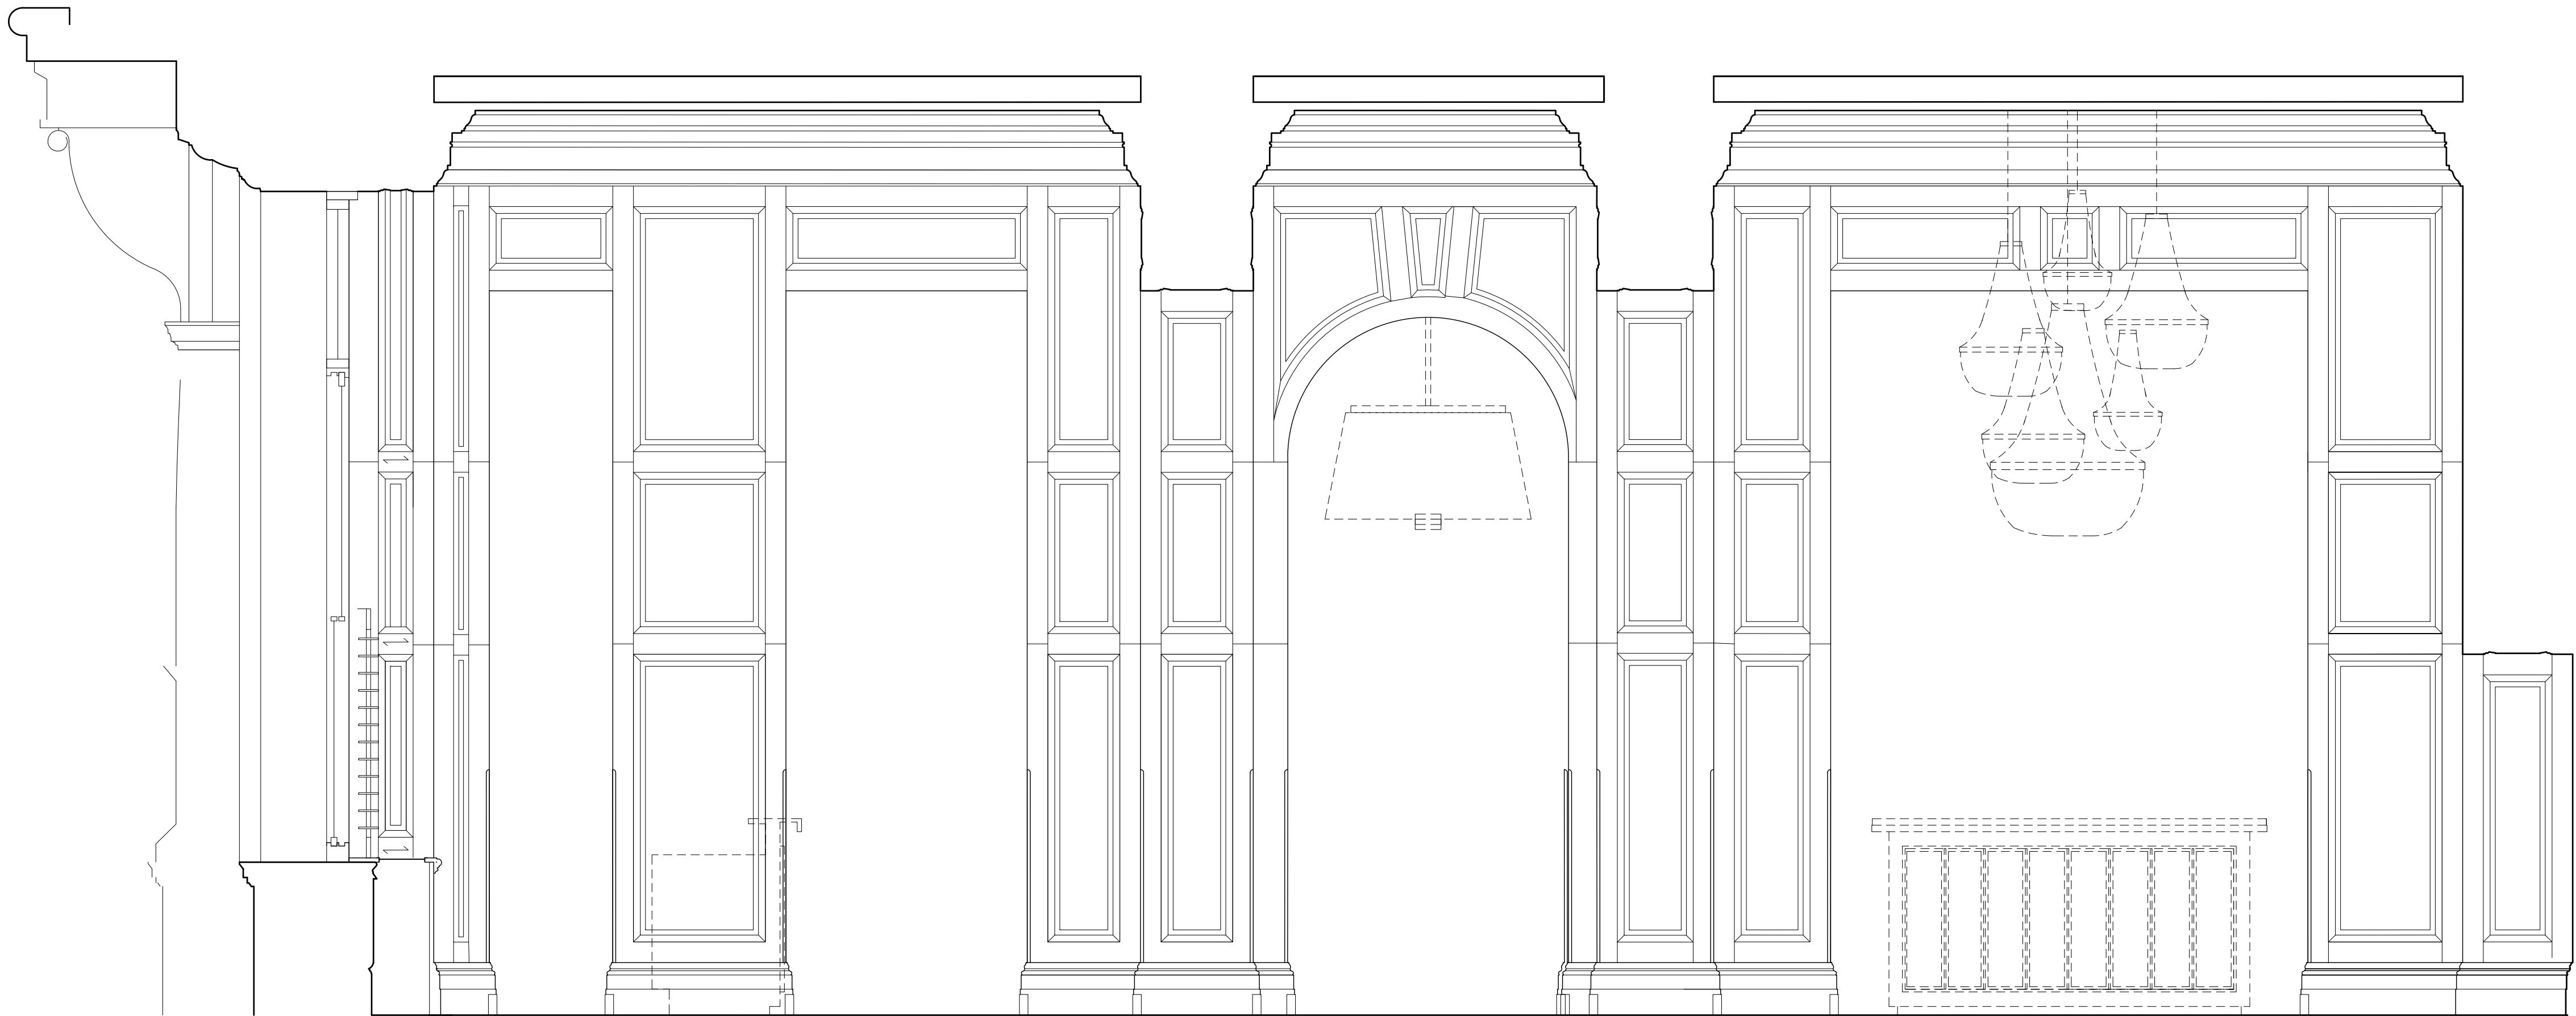

1 ELEVATION D2C
scale 1:25

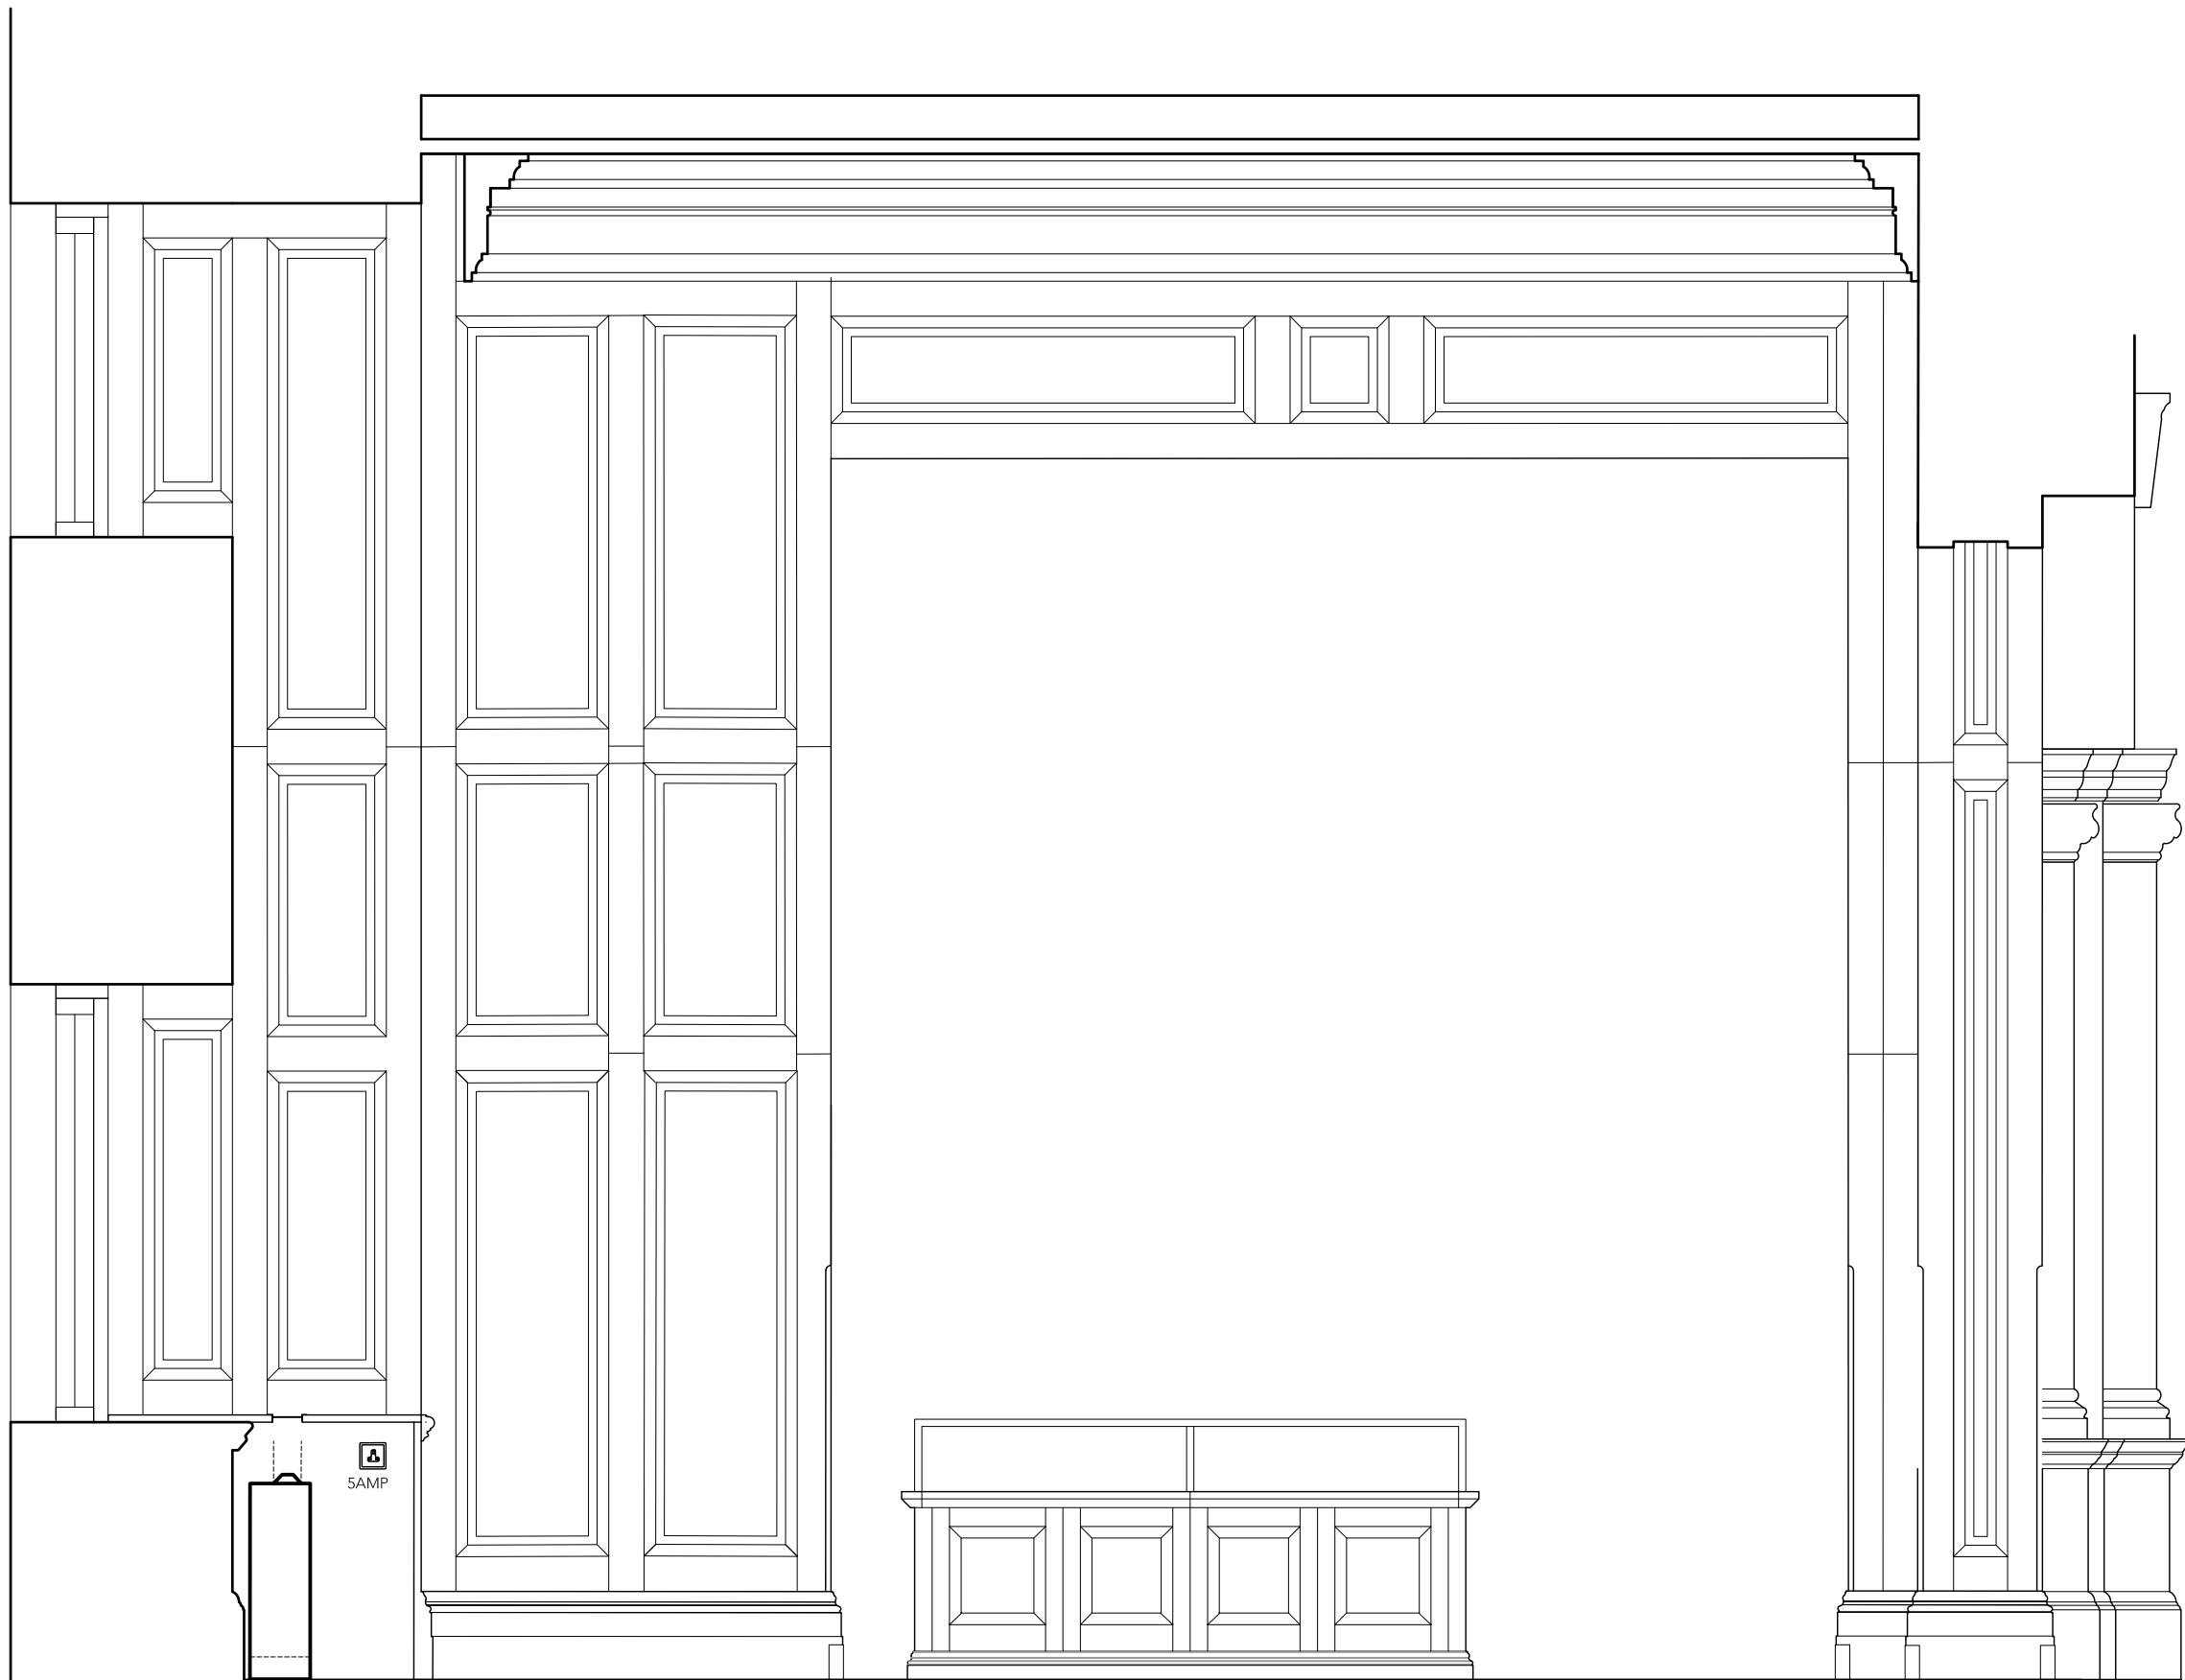

2 ELEVATION D2D
scale 1:25





3 ELEVATION D3A
scale 1:25

NOTE
DO NOT SCALE FROM THIS DRAWING
THIS IS A CONCEPT DRAWING AND FORMS THE CONCEPT BRIEF TO THE PROJECT ARCHITECT
INFORMATION CONTAINED WITHIN THIS DRAWING IS THE SOLE COPYRIGHT OF TARA BERNERD
& PARTNERS LTD AND IS NOT TO BE REPRODUCED WITHOUT PERMISSION
TARA BERNERD & PARTNERS ARE TO BE NOTIFIED IMMEDIATELY OF ANY DISCREPANCIES

REVISIONS
DATE 29 MAY 2015
XX AUG 2015
XX AUG 2015
XX AUG 2015
A WALL LIGHTS RELOCATED
A SIGNAGE ADDED
A DOOR OPENINGS AMENDED
COLUMNS & BEAMS LOCATION AMENDED

CONCEPT
19 FEB 2016

XX/XXXX Finish Reference.
Refer to schedule PA-5910-SH
XX/XXXX Detail Reference.
Refer to drw PA-5820/5845-DT
AR XXX Architrave Reference
Refer to detail DEXX - drw PA-5815-DT
SK XXX Skirting Reference
Refer to detail DEXX - drw PA-5815-DT
CR XXX Cornice Reference
Refer to drw PA-5816-DT
MO XXX Moulding Reference
Refer to drw PA-5816-DT

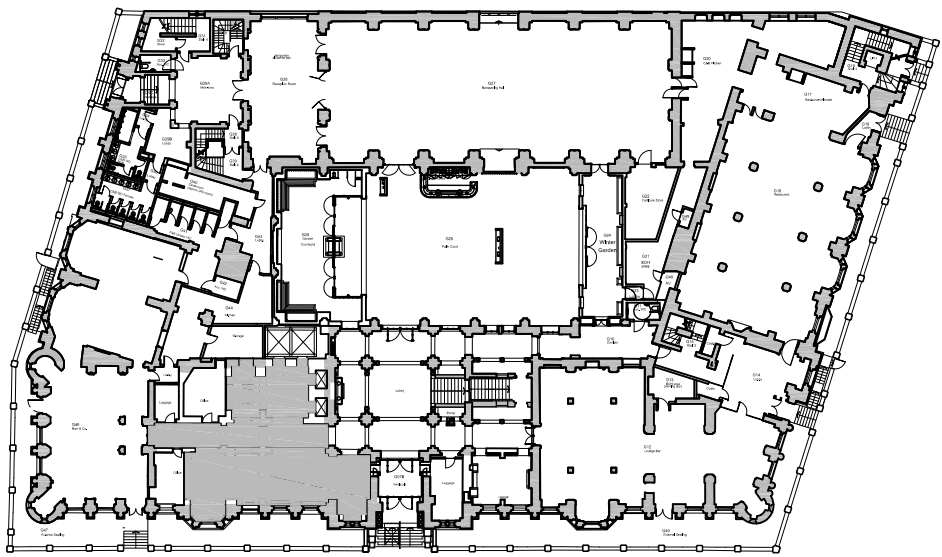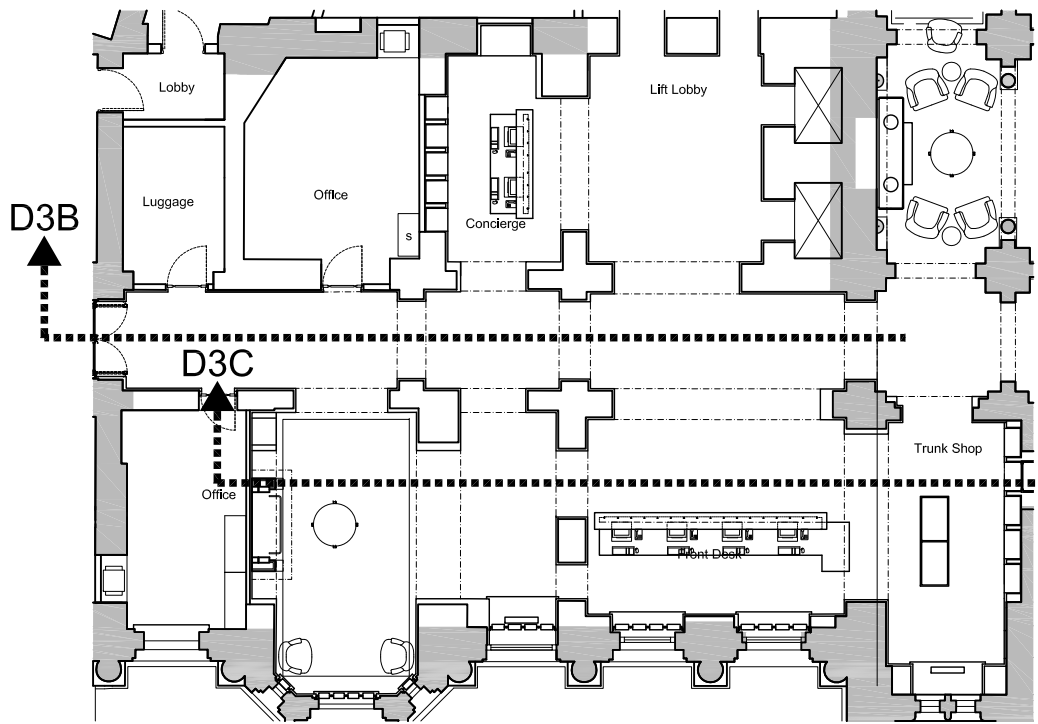


0 1 2


Tara Bernerd & Partners
1 HANS STREET LONDON SW1X 0J T +44(0)20 7245 1658 tarabernerd.com

PROJECT
RUSSELL HOTEL
PUBLIC AREAS
DRAWING
G01 - GROUND FLOOR RECEPTION
ELEVATION D3B-C

| | | | | | |
|--------|-------------|------------|------|------------|----|
| DATE | 29 MAY 2015 | DRAWN BY | TG | CHECKED BY | TG |
| STATUS | TENDER | SCALE @ A1 | 1:25 | | |
| DWG NO | PA-5434-EL | | | REV | A |

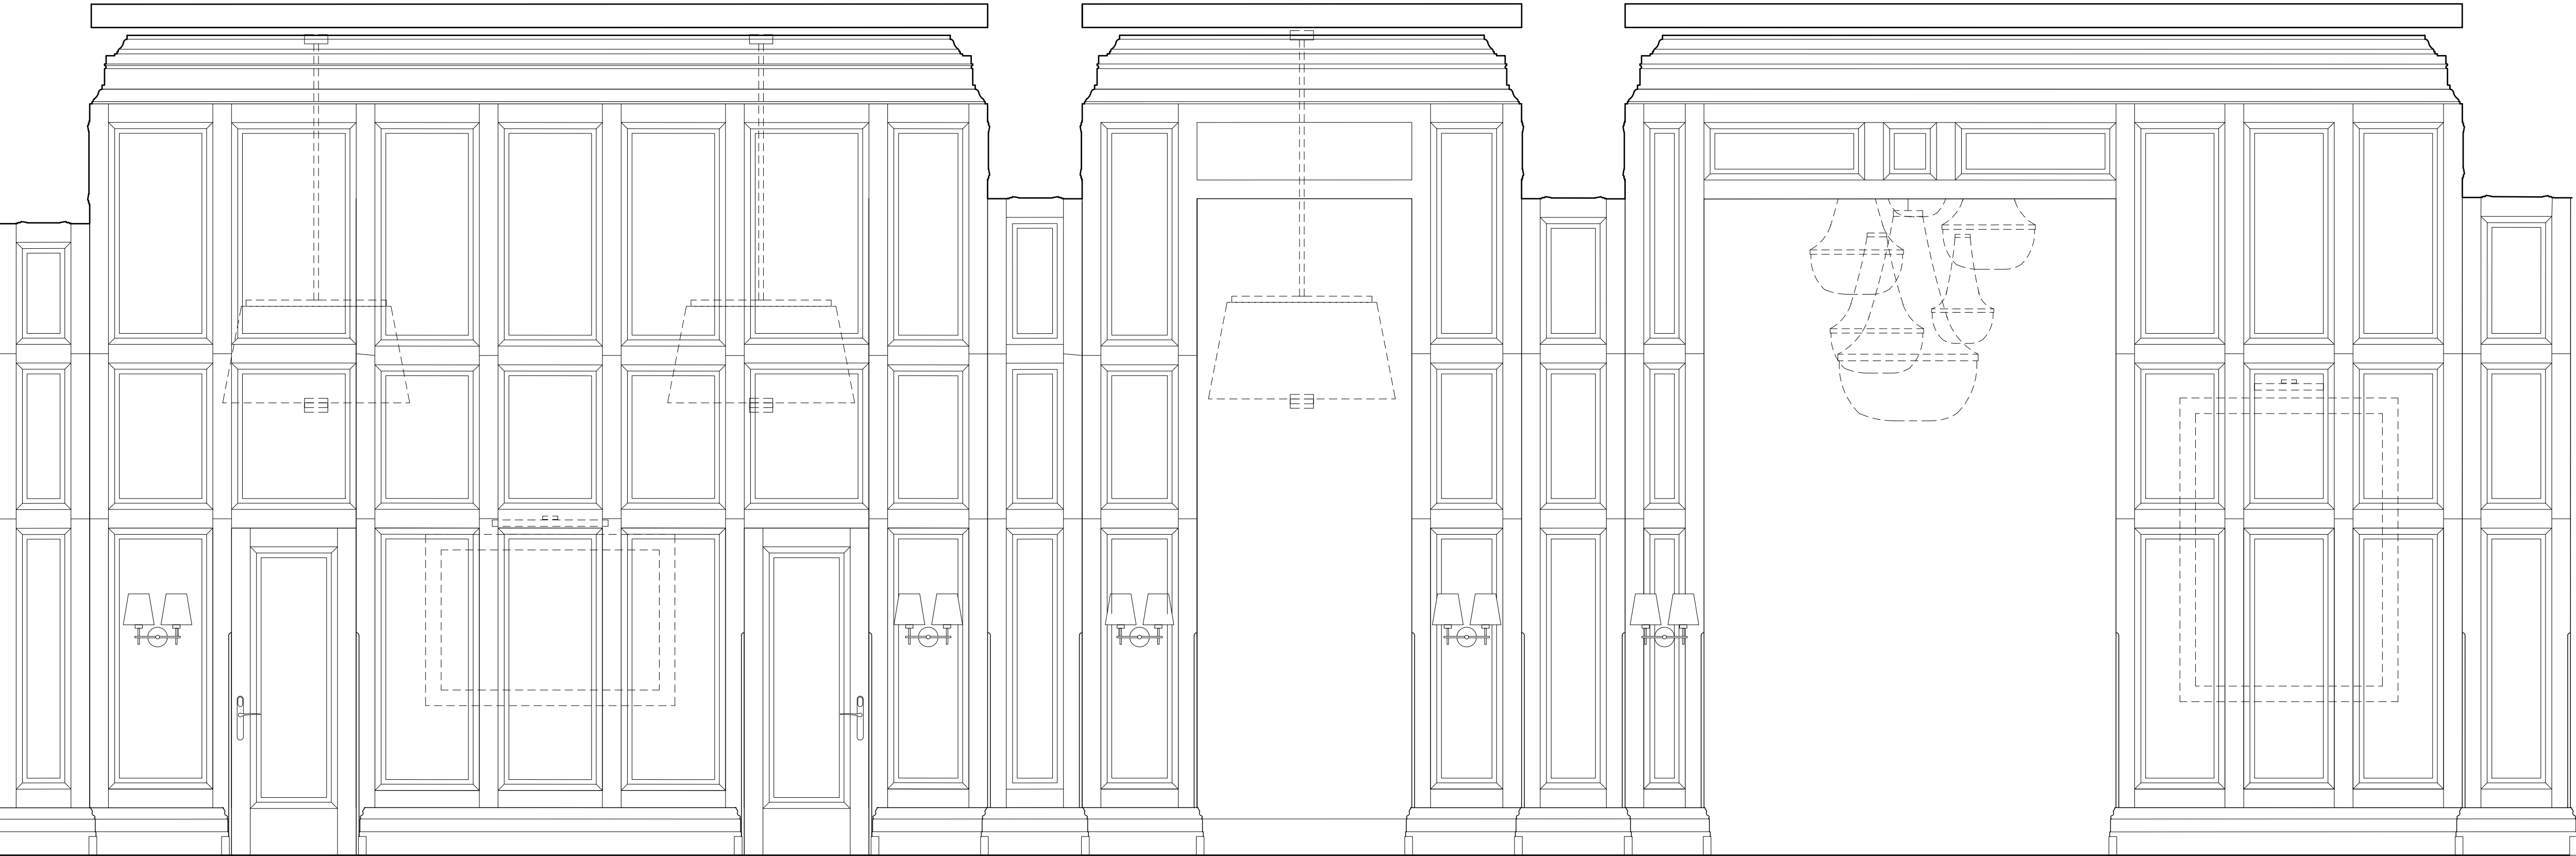

1 ELEVATION D3B
scale 1:25

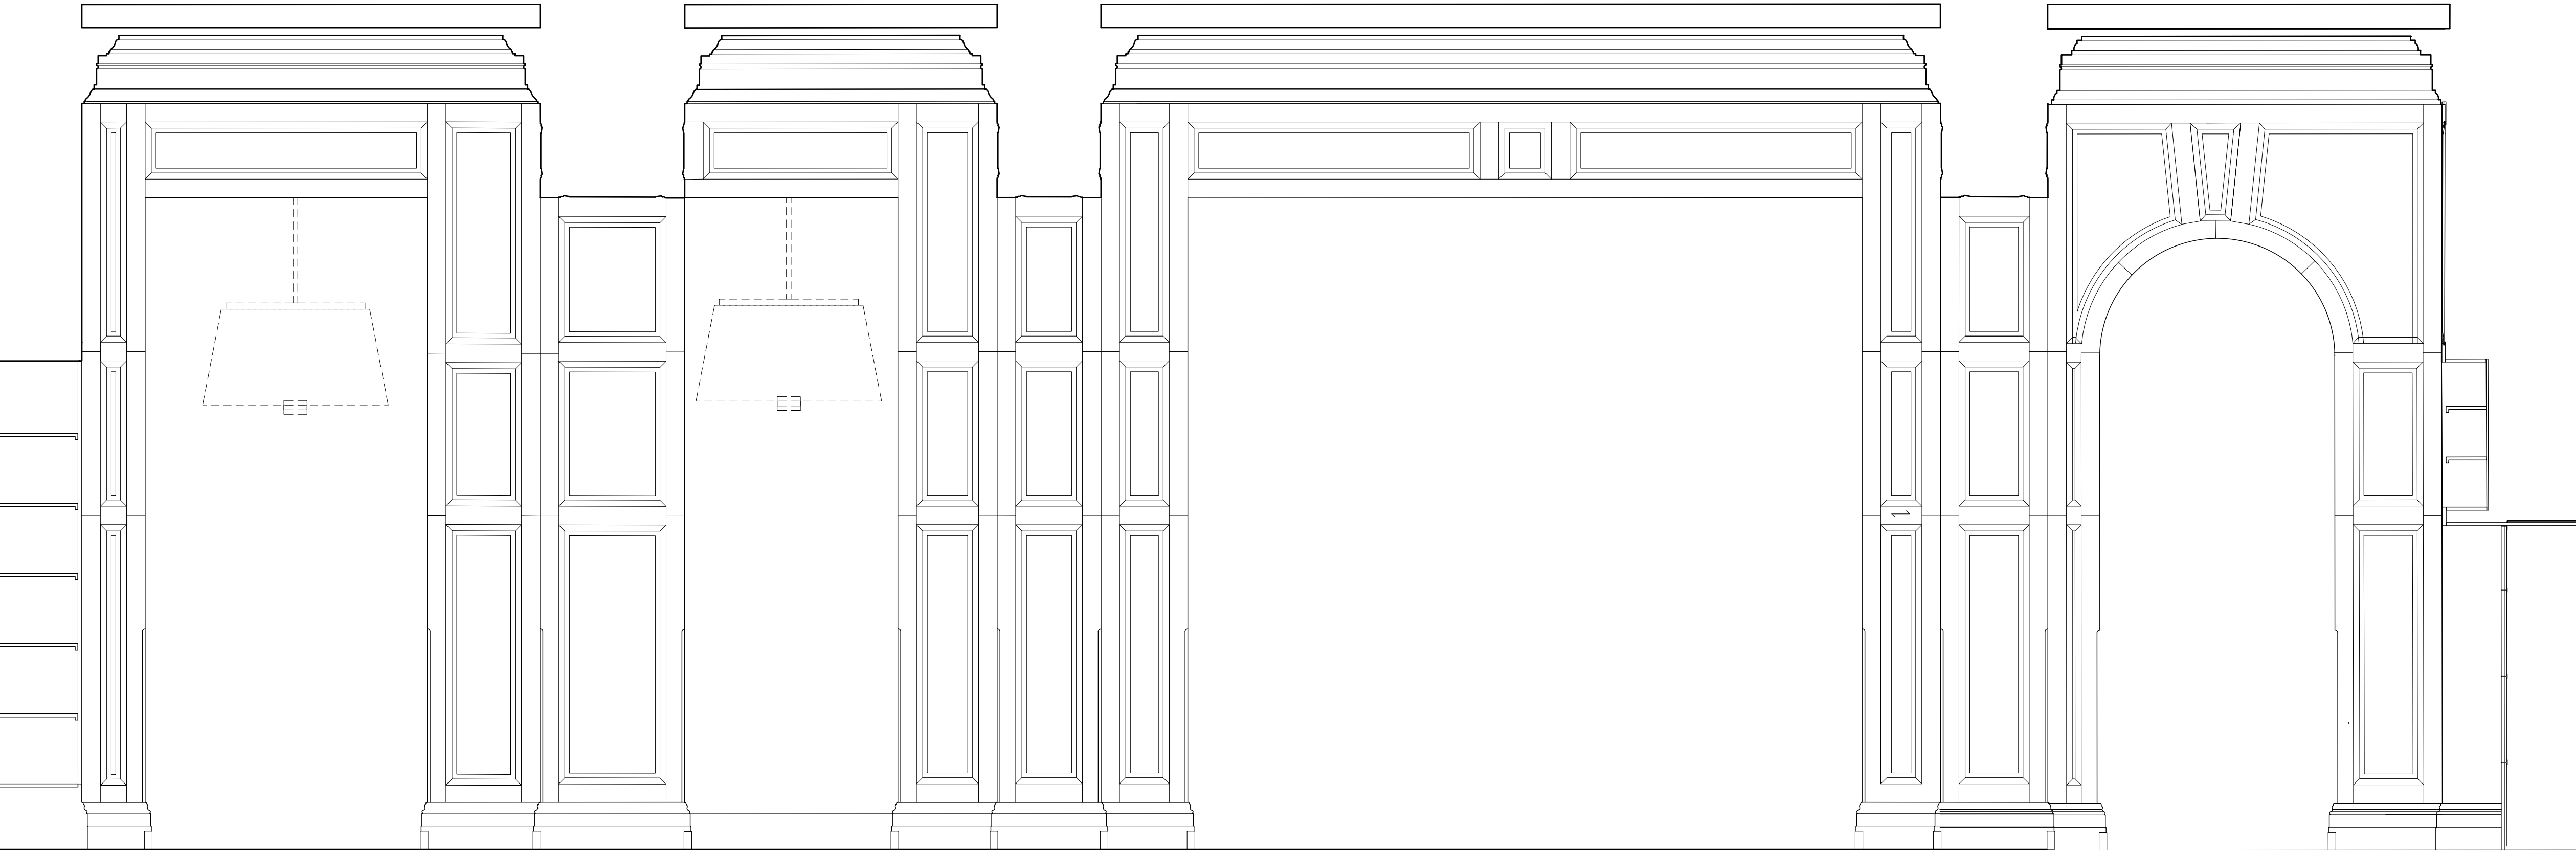



2 ELEVATION D3C
scale 1:25

NOTE
DO NOT SCALE FROM THIS DRAWING
THIS IS A CONCEPT DRAWING AND FORMS THE CONCEPT BRIEF TO THE PROJECT ARCHITECT
INFORMATION CONTAINED WITHIN THIS DRAWING IS THE SOLE COPYRIGHT OF TARA BERNERD
& PARTNERS LTD AND IS NOT TO BE REPRODUCED WITHOUT PERMISSION
TARA BERNERD & PARTNERS ARE TO BE NOTIFIED IMMEDIATELY OF ANY DISCREPANCIES

| | | |
|-----|-------------|----------------------------------|
| REV | DATE | DESCRIPTION |
| A | 29 MAY 2015 | WALL LIGHTS RELOCATED |
| A | XX AUG 2015 | SIGNAGE ADDED |
| A | XX AUG 2015 | DOOR OPENINGS AMENDED |
| A | XX AUG 2015 | COLUMNS & BEAMS LOCATION AMENDED |

CONCEPT
19 FEB 2016

- XX/XXXX Finish Reference.
Refer to schedule PA-5910-SH
- XX
XXXX Detail Reference.
Refer to drw PA-5820/5845-DT
- AR XXX Architrave Reference
Refer to detail DEXX - drw PA-5815-DT
- SK XXX Skirting Reference
Refer to detail DEXX - drw PA-5815-DT
- CR XXX Cornice Reference
Refer to drw PA-5816-DT
- MO XXX Moulding Reference
Refer to drw PA-5816-DT

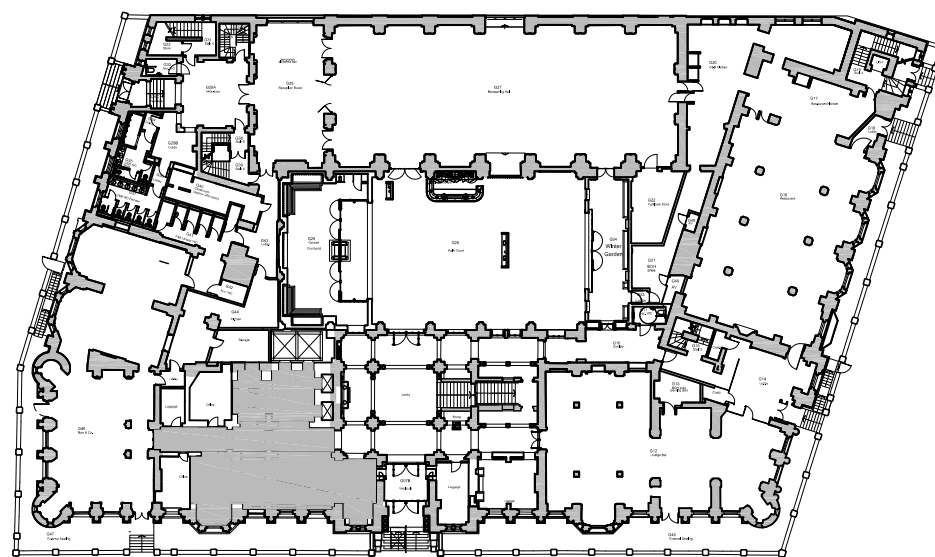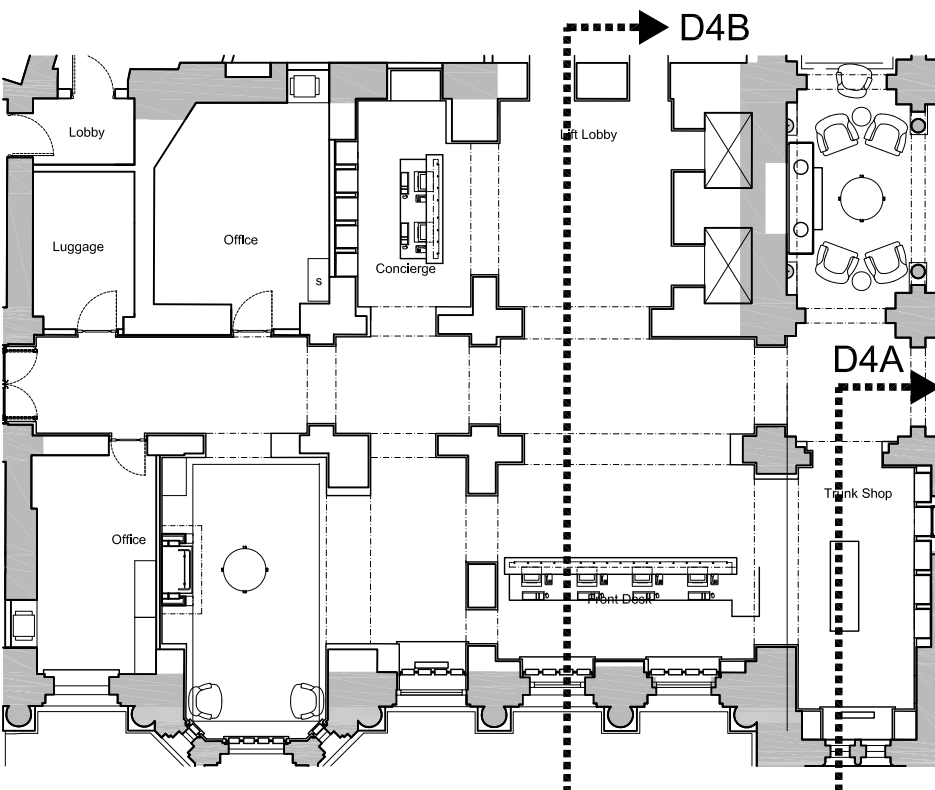


0 1 2

Tara Bernerd & Partners
1 HANS STREET LONDON SW1X 0J T +44(0)20 7245 1658 tarabernerd.com


PROJECT
RUSSELL HOTEL
PUBLIC AREAS

DRAWING
G01 - GROUND FLOOR RECEPTION
ELEVATION D4A-B

| | | | | | |
|--------|-------------|------------|------|------------|----|
| DATE | 29 MAY 2015 | DRAWN BY | TG | CHECKED BY | TG |
| STATUS | TENDER | SCALE @ A1 | 1:25 | | |
| DWG NO | PA-5435-EL | | | REV | A |

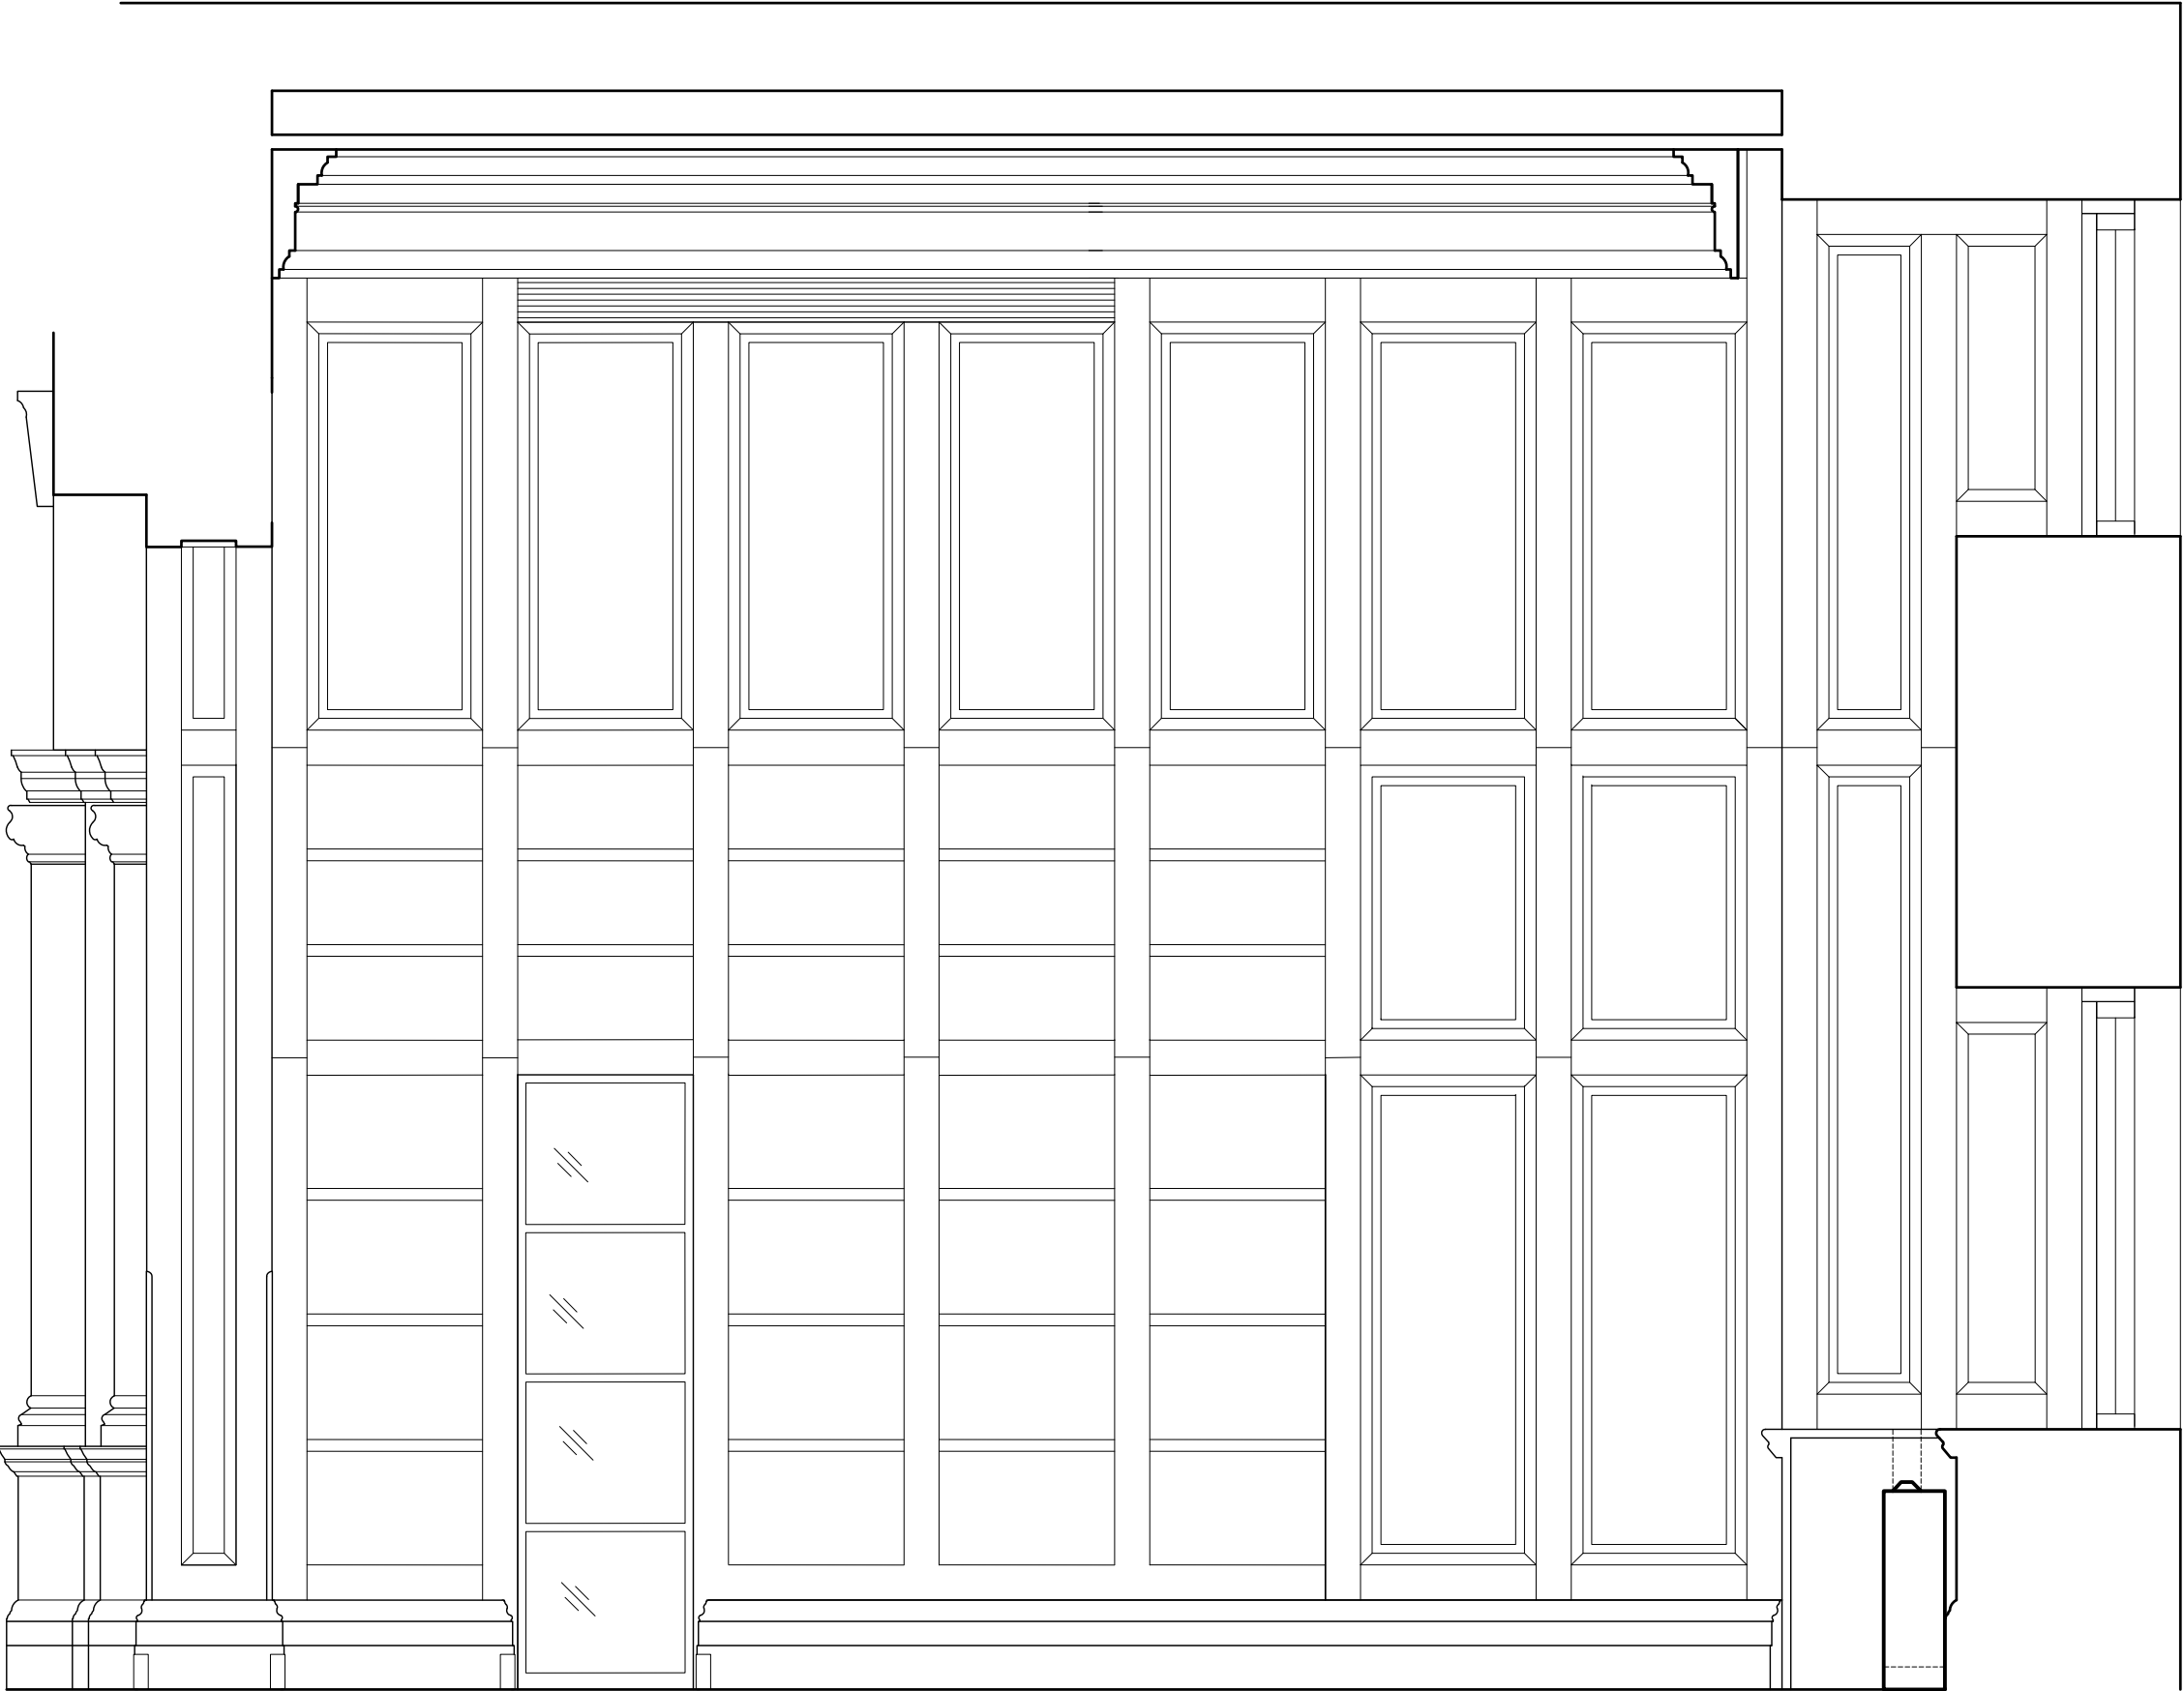

1 ELEVATION D4A
scale 1:25

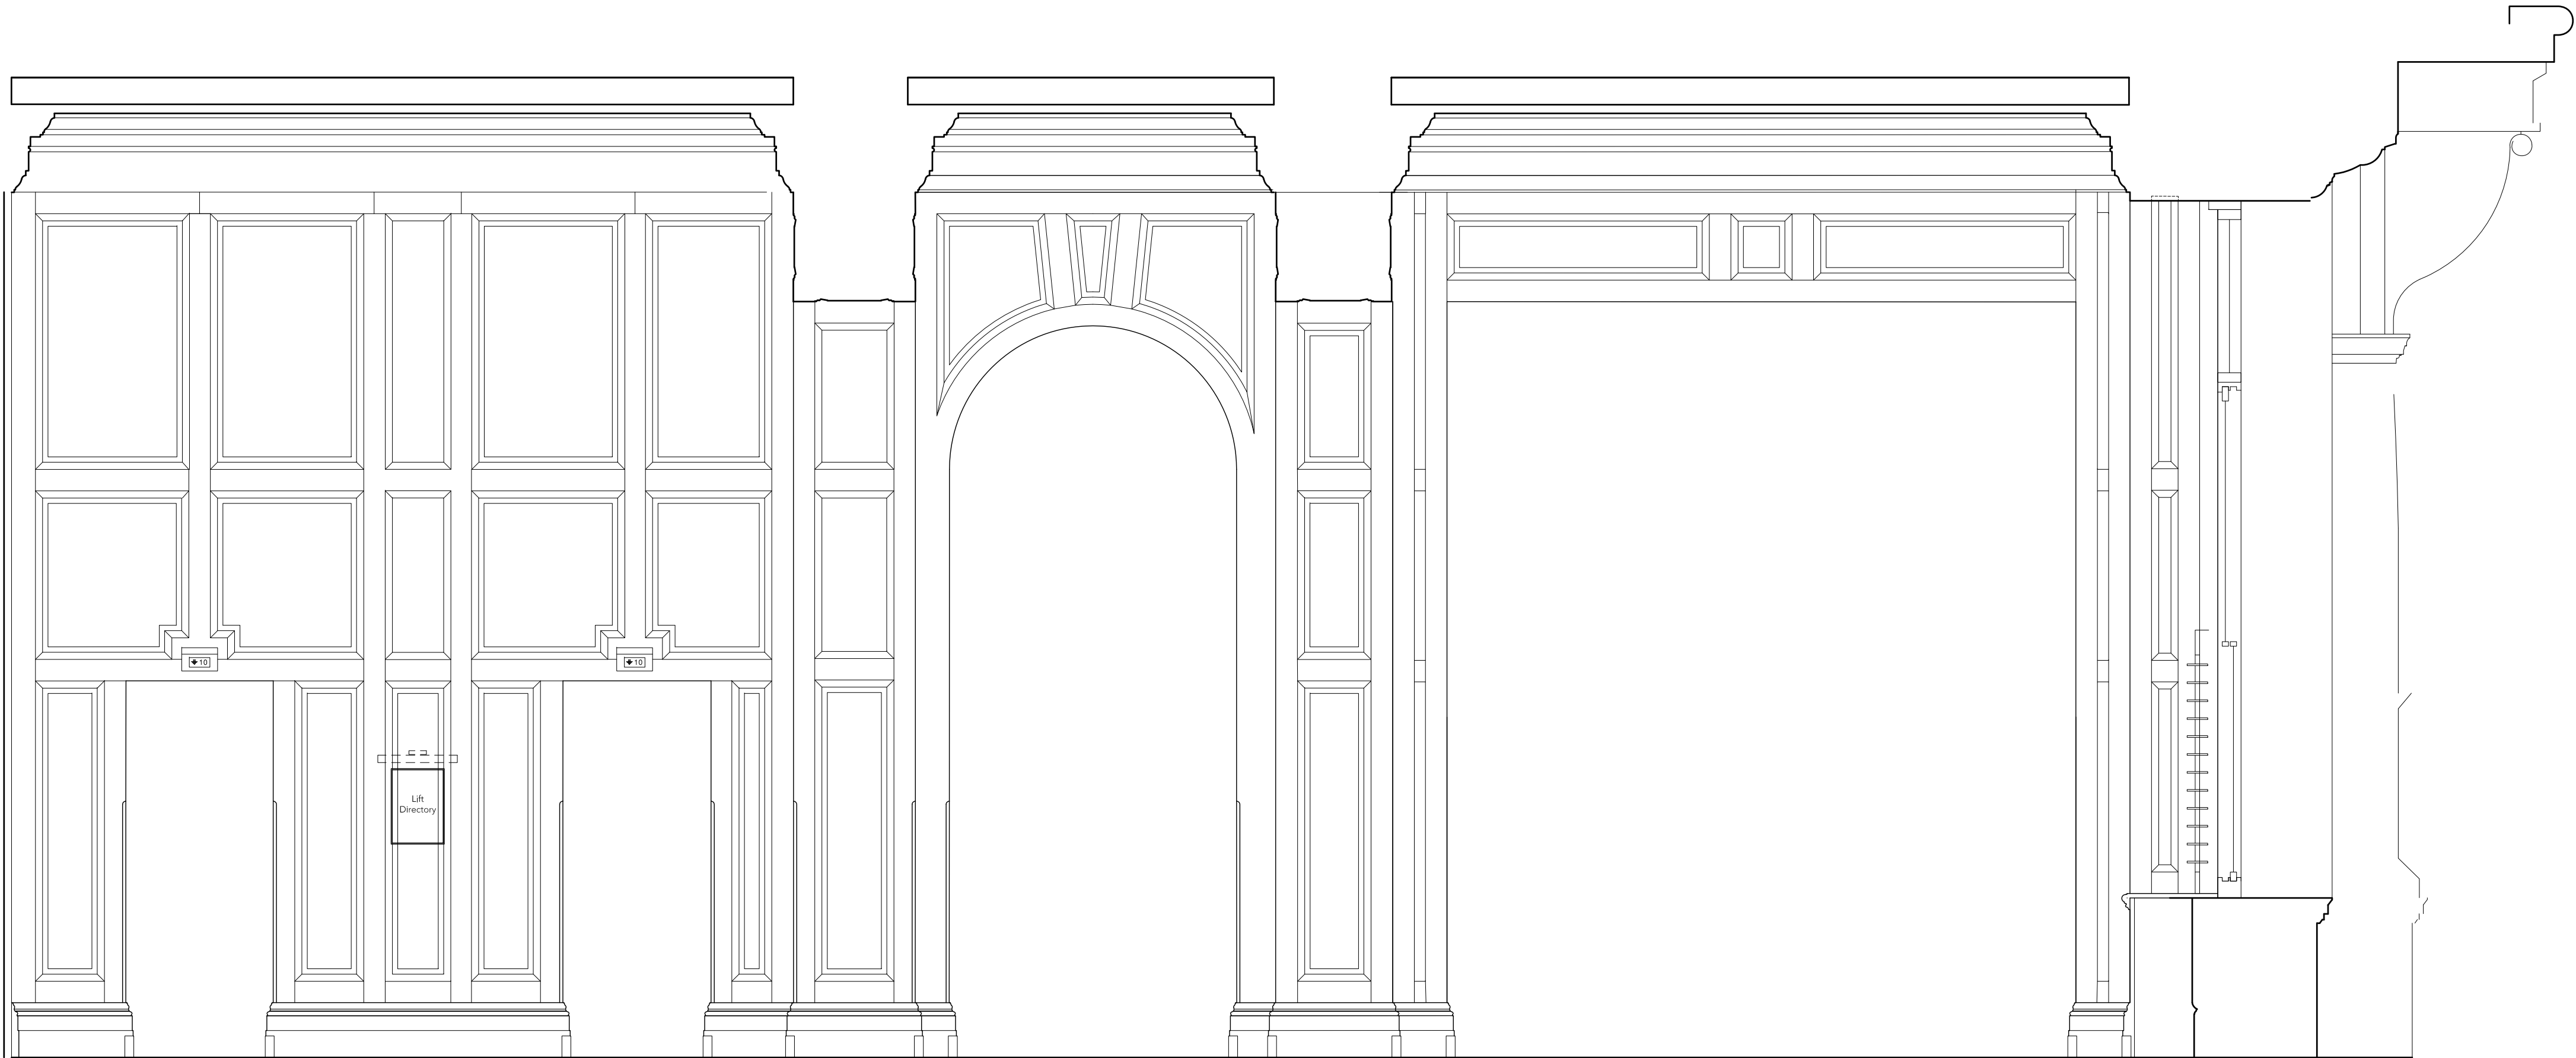

2 ELEVATION D4B
scale 1:25