



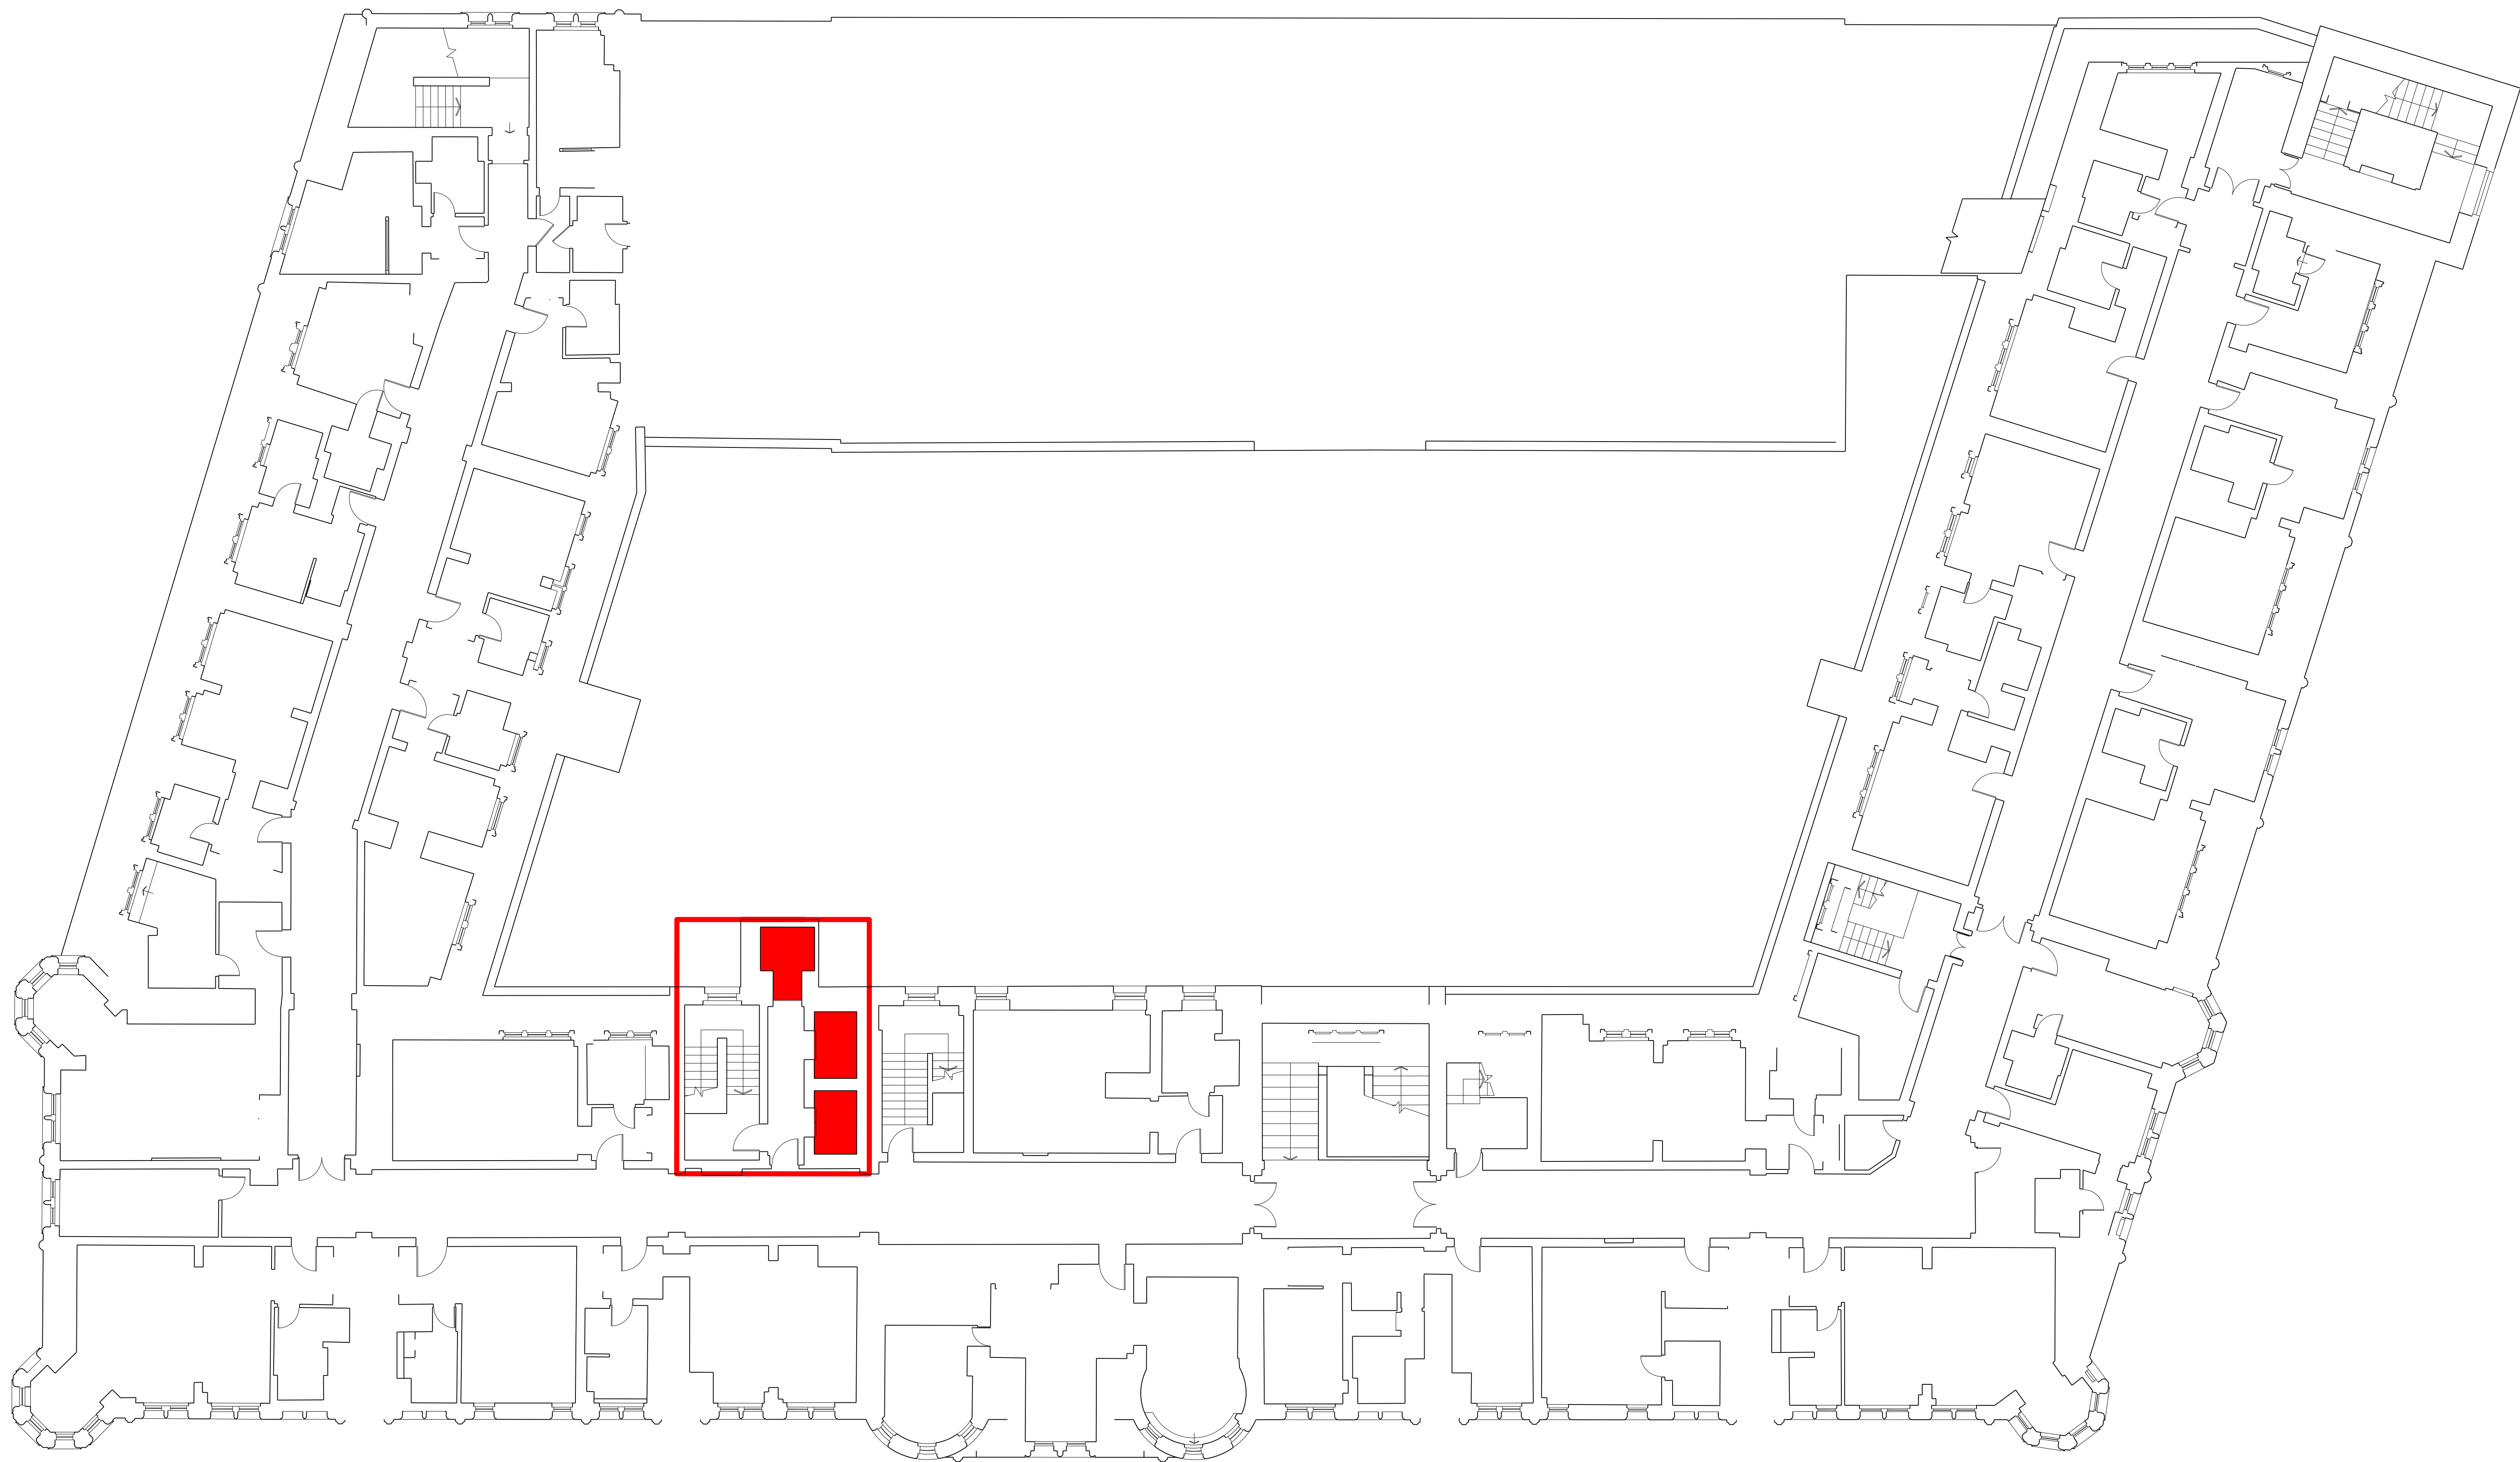

Keyplan

North

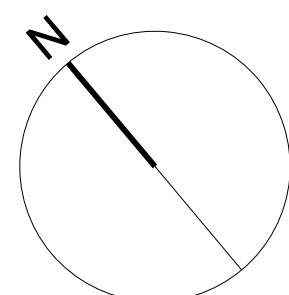

Notes:
1. Do not scale
2. Contractor to Check all dimensions and report omissions and errors to the Architect

06	Issued for Planning	11.03.16	MG
05	Updated Survey Information	03.02.15	ML
04	Updated to include corridors	09.12.14	SS
03	Planning Application Submission	08.11.14	ML
02		08.11.14	ML
01	Created	17.11.14	ML
No	Revision	Date	Initial Chkd

Existing Lift Location Highlighted in Red
 Extent of Planning Application

EPR
architects

30 Millbank
London SW1P 4DU
+44 (0) 20 7932 7600
www.epr.co.uk

Russell Hotel
Bloomsbury

Existing General Arrangement Plan
Seventh Floor

PLANNING 1: 100 @ A0 03.02.15

Project No	Type	Bldg	Number	Zone/Lvl	Rev
10089 - T - 01 - 0209 - Z07					06