


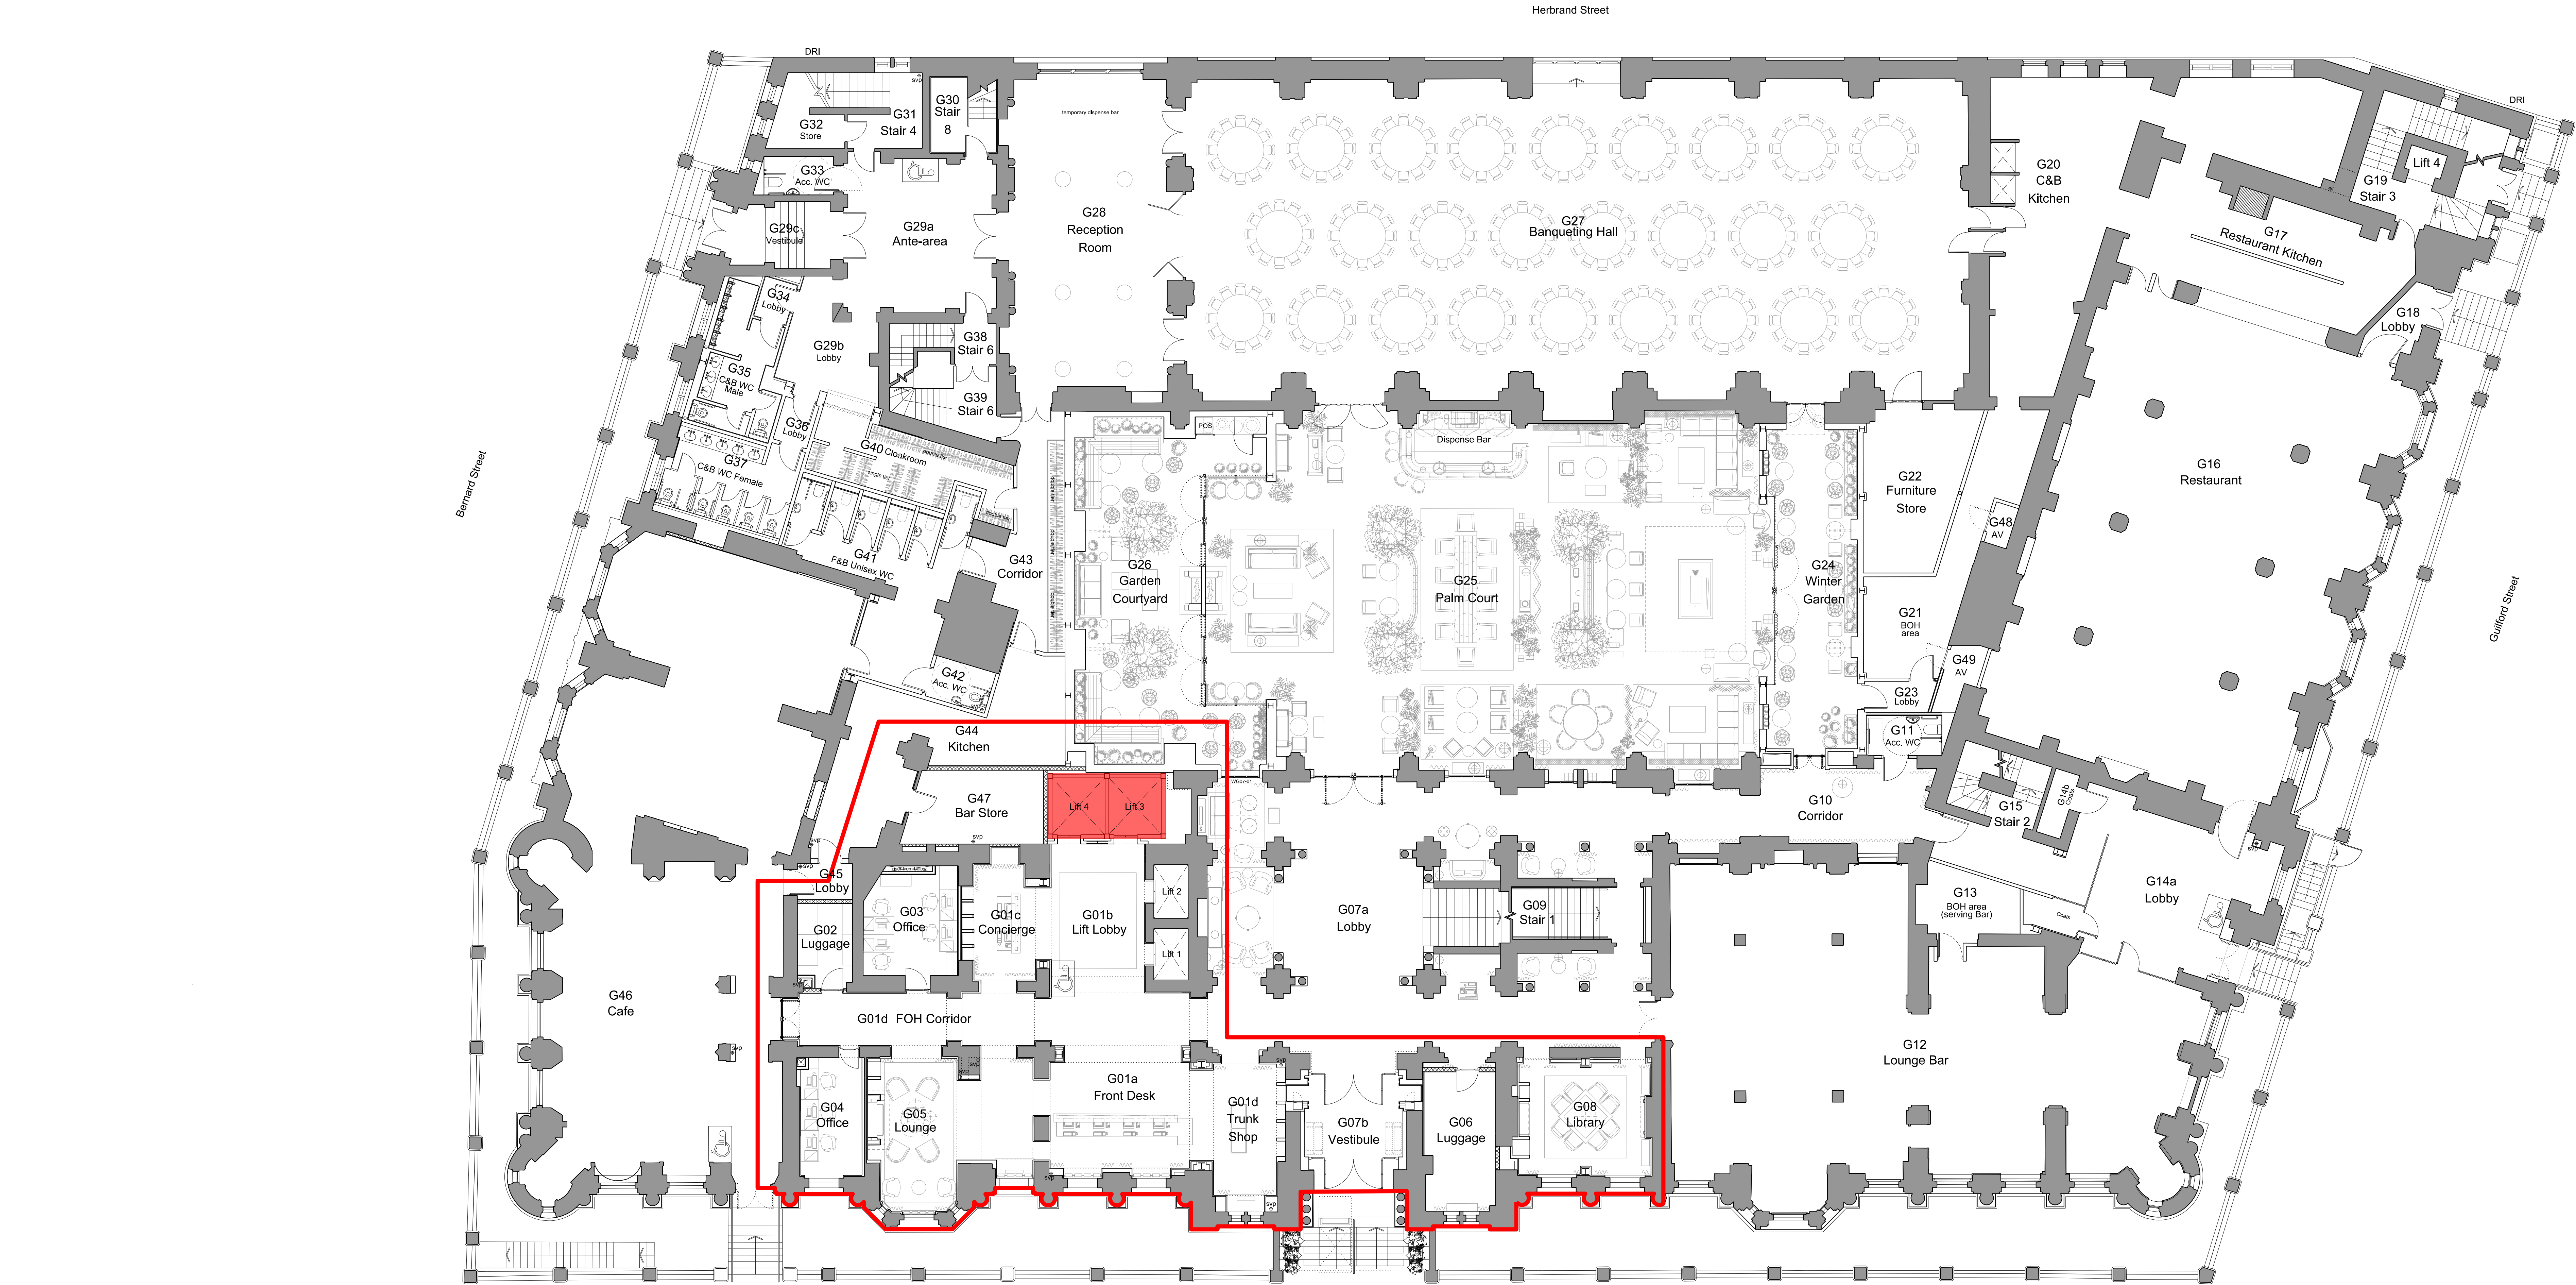

Keyplan

North

Notes:
1. Do not scale.
2. Contractor to Check all dimensions and report omissions and errors to the Architect

07 Red Line amended Issued for Planning	01.04.16 MG
06 Red Line amended Issued for Planning	23.03.16 iAG
05 Issued for Planning	11.03.16 MG
04 REVISED & ISSUED FOR PLANNING	01.10.15 MG
03 REVISED & ISSUED FOR PLANNING	19.08.15 MG
02 REVISED & ISSUED FOR PLANNING	09.03.15 MG
01 ISSUED FOR PLANNING	03.03.15 MG TN
No Revision	Date Initial Chkd

Proposed 2no. new Lift Location Highlighted in Red. Existing shafts 1 & 2 to be upgraded with new lift cars

Extent of Planning Application

FOR INFORMATION ONLY

EPR
architects

30 Millbank
London SW1P 4DU
+44 (0) 20 7932 7600
www.epr.co.uk

Russell Hotel
Bloomsbury

Proposed General Arrangement Plan
Ground Floor

INFORMATION 1: 100 @ A0 03.03.15

Project No	Type	Bkg	Number	Zone/Lvl	Rev
10089 - T - 01 - 0221 - Z00					07