


ENABLING WORKS STRIP-OUT /
DEMOLITION - LEGEND / NOTES

- Remove section of wall (full height).
- Remove section of slab/staircase/section of roof etc.

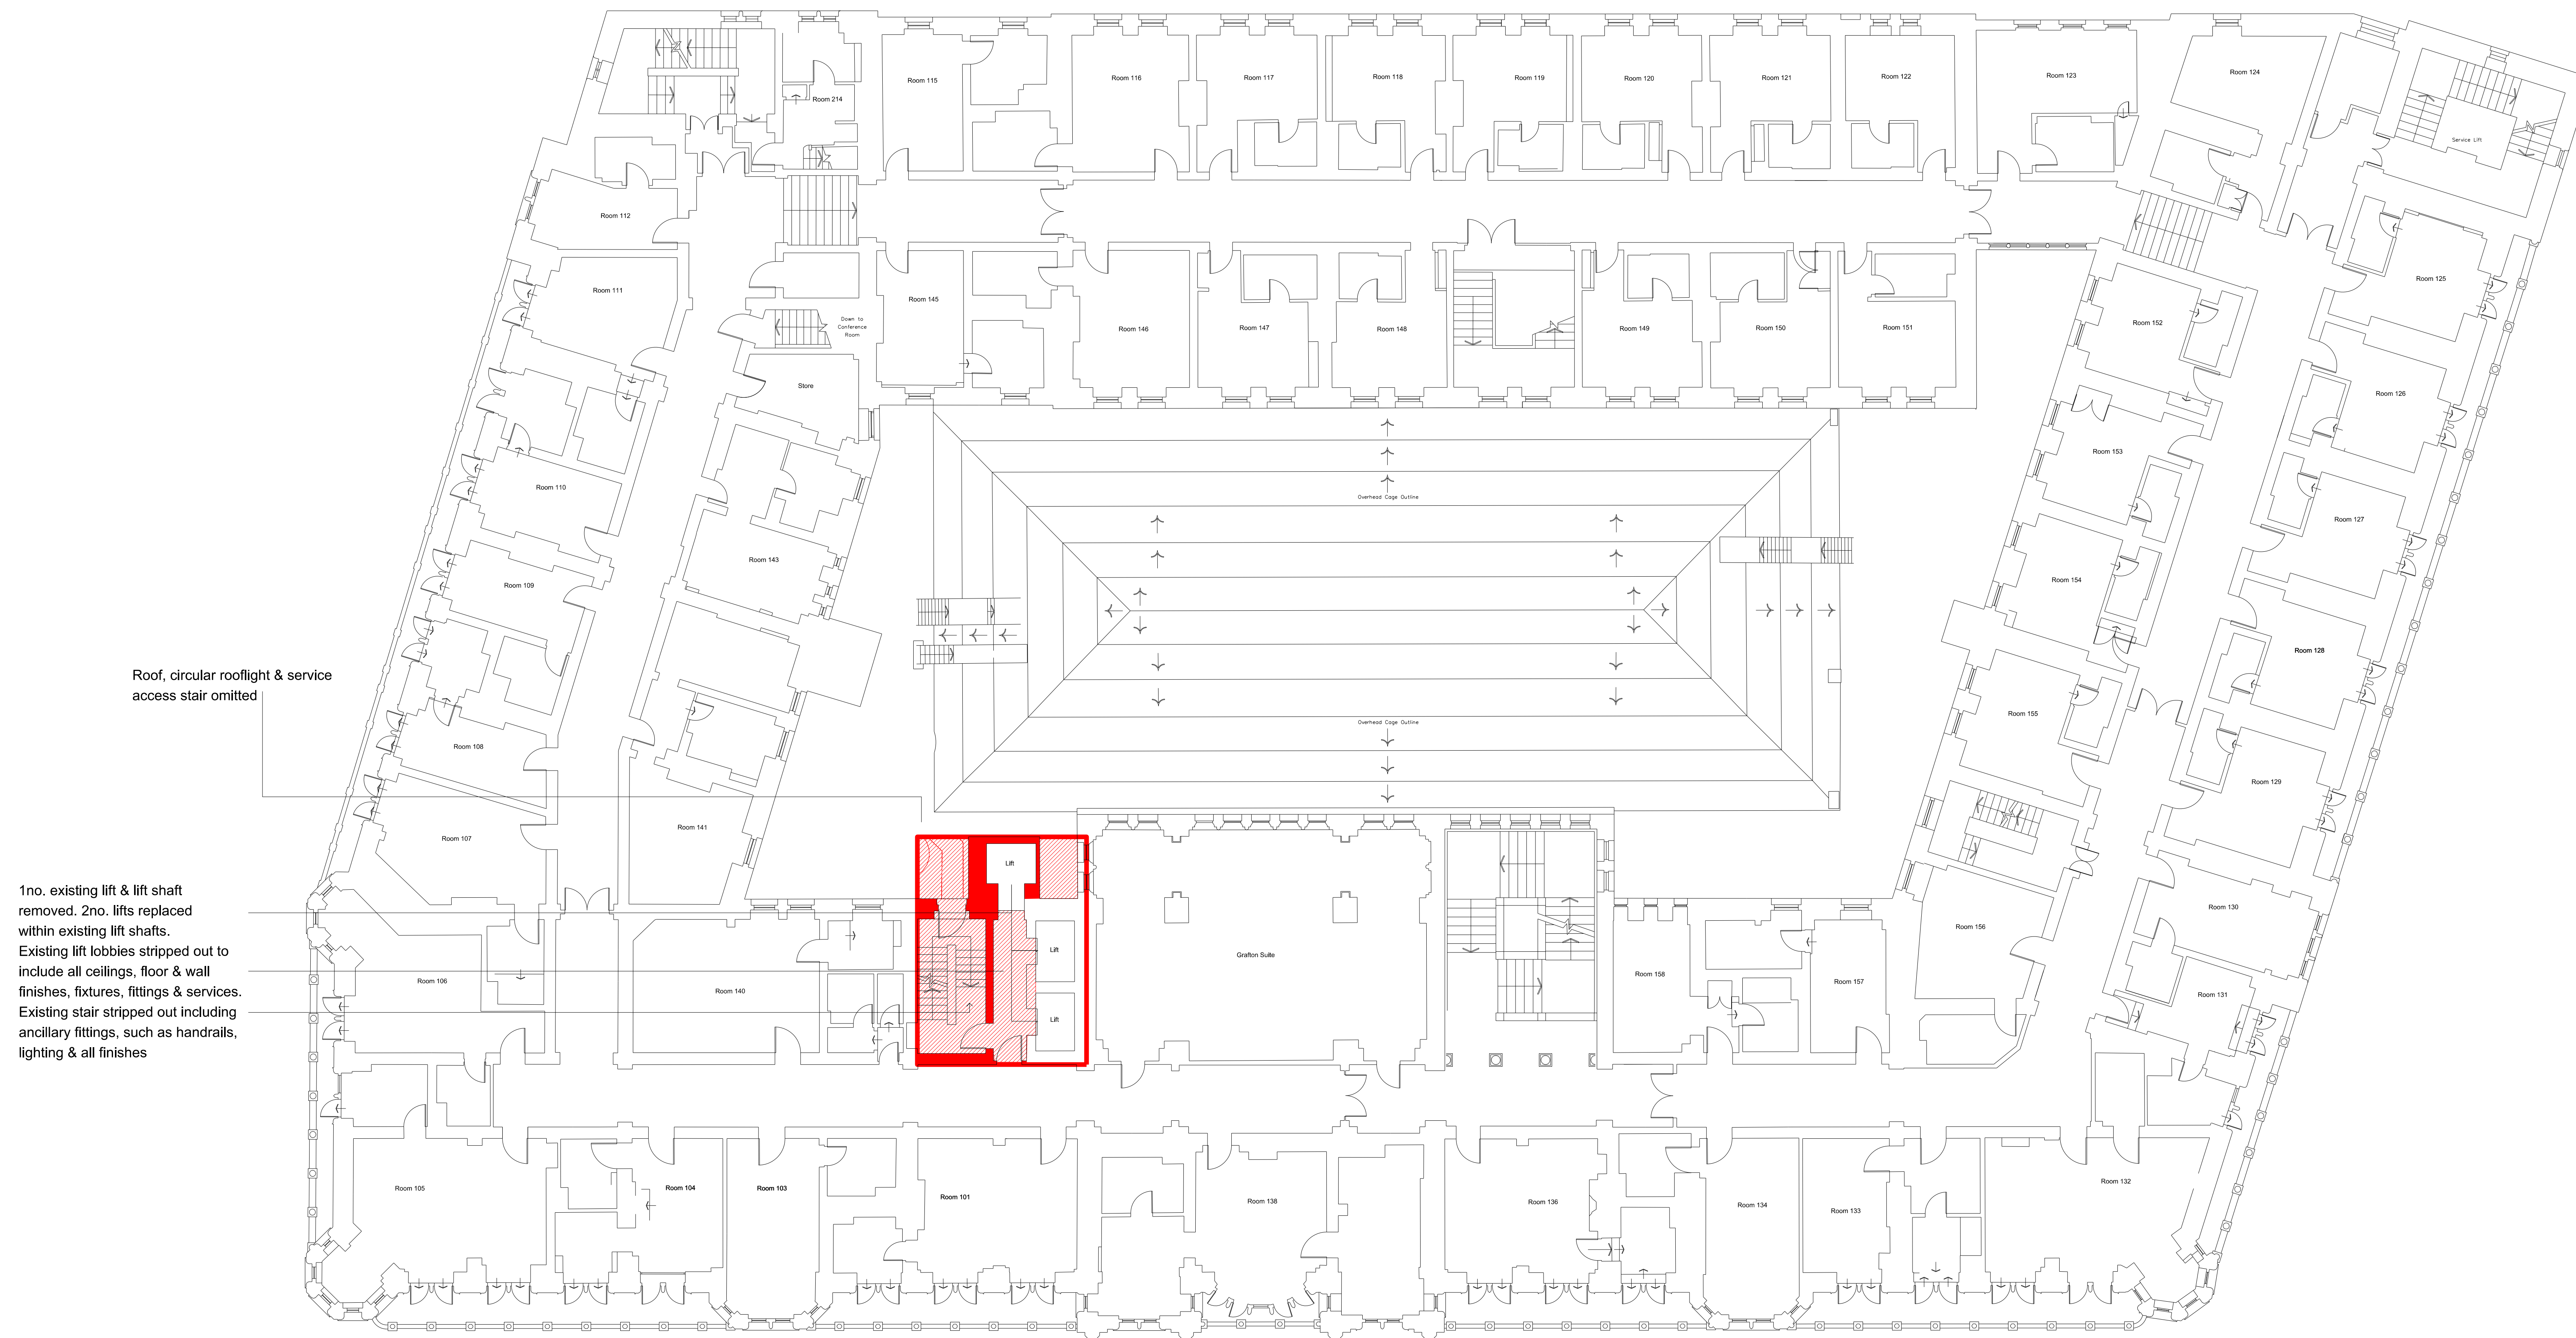

Roof, circular rooflight & service access stair omitted

1no. existing lift & lift shaft removed. 2no. lifts replaced within existing lift shafts. Existing lift lobbies stripped out to include all ceilings, floor & wall finishes, fixtures, fittings & services. Existing stair stripped out including ancillary fittings, such as handrails, lighting & all finishes

Keyplan

North

— Extent of Planning Application

Notes:
1. Do not scale
2. Contractor to Check all dimensions and report omissions and errors to the Architect

03 Issued for Planning	11.03.16 MG
02 Updated Planning Application Submission	06.02.15 ML
01 Planning Application Submission	03.02.15 ML
No Revision	Date Initial Chkd

EPR
architects
30 Millbank
London SW1P 4DU
+44 (0) 20 7932 7600
www.epr.co.uk

Russell Hotel
Bloomsbury
First Floor
Strip-out Plan

PLANNING 1: 100 @ A0 06.02.15

Project No	Type	Bkg	Number	Zone/Lvl	Rev
10089 - T - 01 - 1422 - Z01					03

E:\10089-T-01-1422-Z01\10089-T-01-1422-Z01.dwg 11/03/2016