


ENABLING WORKS STRIP-OUT /
DEMOLITION - LEGEND / NOTES

- Remove section of wall (full height).
- Remove section of slab/staircase/section of roof ect

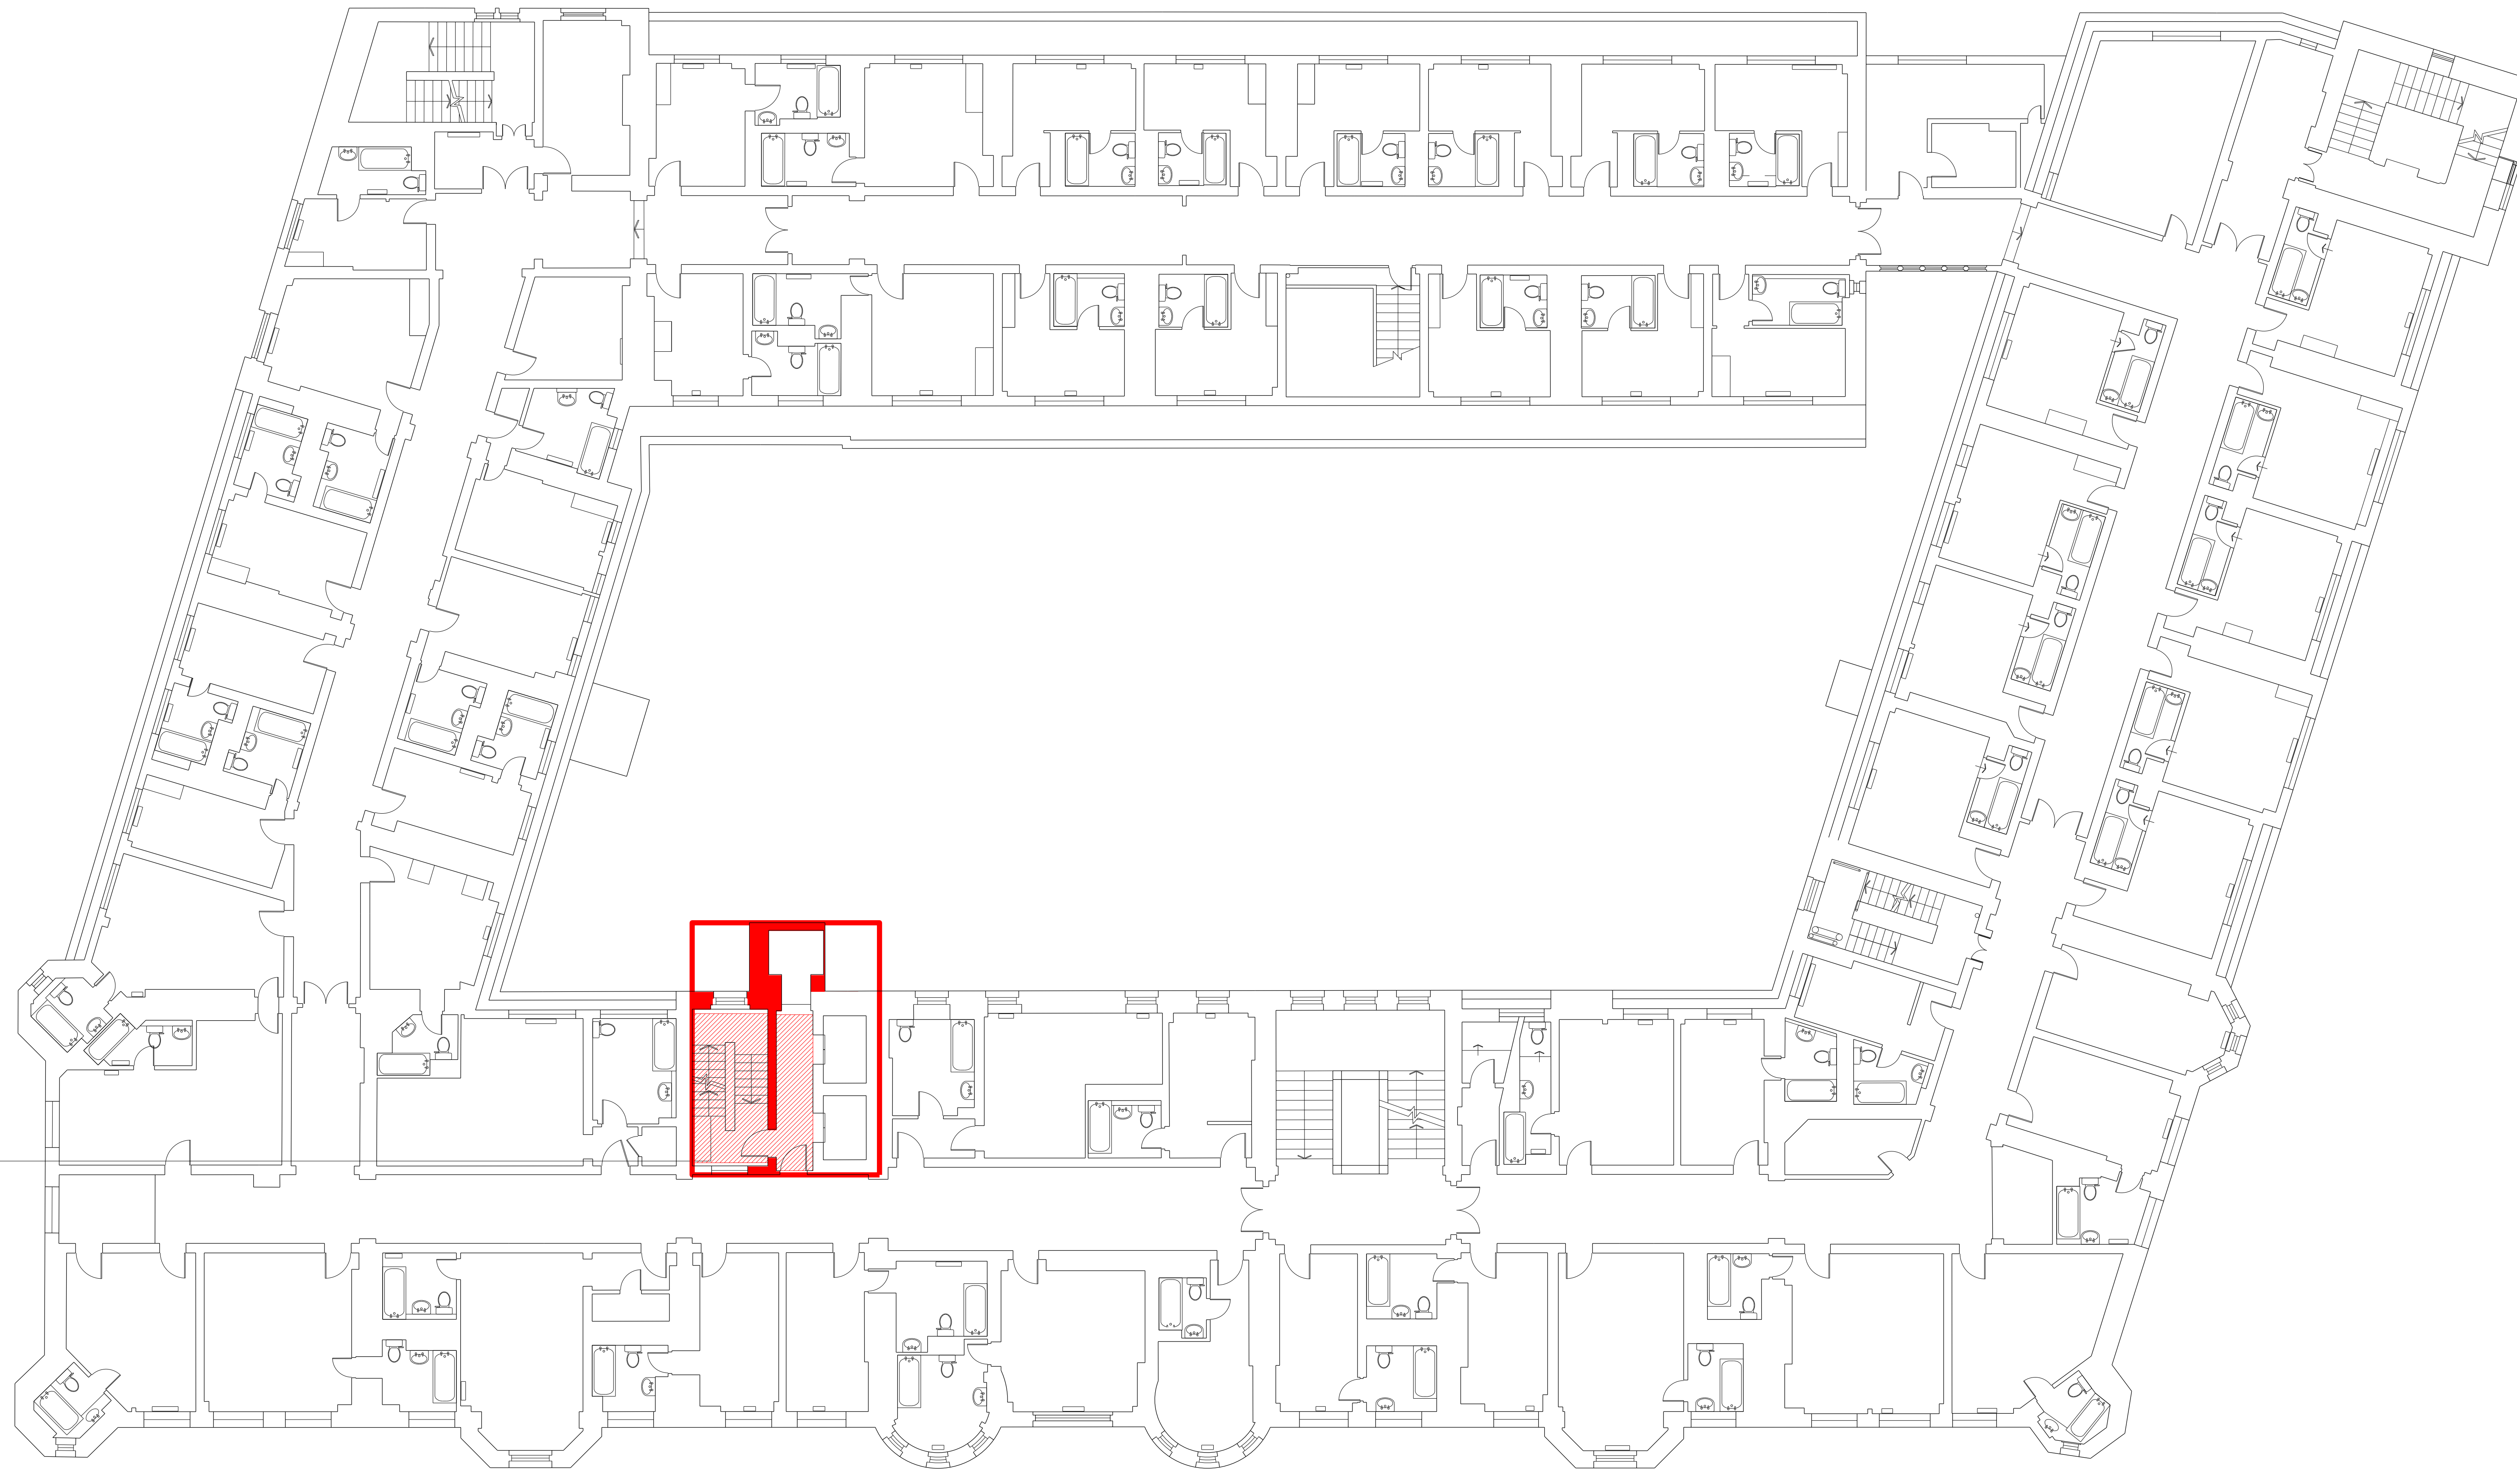

Existing stair stripped out including ancillary fittings, such as handrails, lighting & all finishes

— Extent of Planning Application

Keyplan

North

Notes:
1. Do not scale
2. Contractor to Check all dimensions and report omissions and errors to the Architect

02 Issued for Planning	11.03.16 MG
01 Planning Application Submission	03.02.15 ML
No Revision	Date Initial Chkd

EPR
architects

30 Millbank
London SW1P 4DU
+44 (0) 20 7932 7600
www.epr.co.uk

Russell Hotel
Bloomsbury

Sixth Floor
Strip-out Plan

PLANNING 1: 100 @ A0 03.02.15

Project No	Type	Bkg	Number	Zone/Lvl	Rev
10089 - T - 01 - 1427 - Z06					02