


ENABLING WORKS STRIP-OUT /
DEMOLITION - LEGEND / NOTES

- Remove section of wall (full height).
- Remove section of slab/staircase/section of roof ect

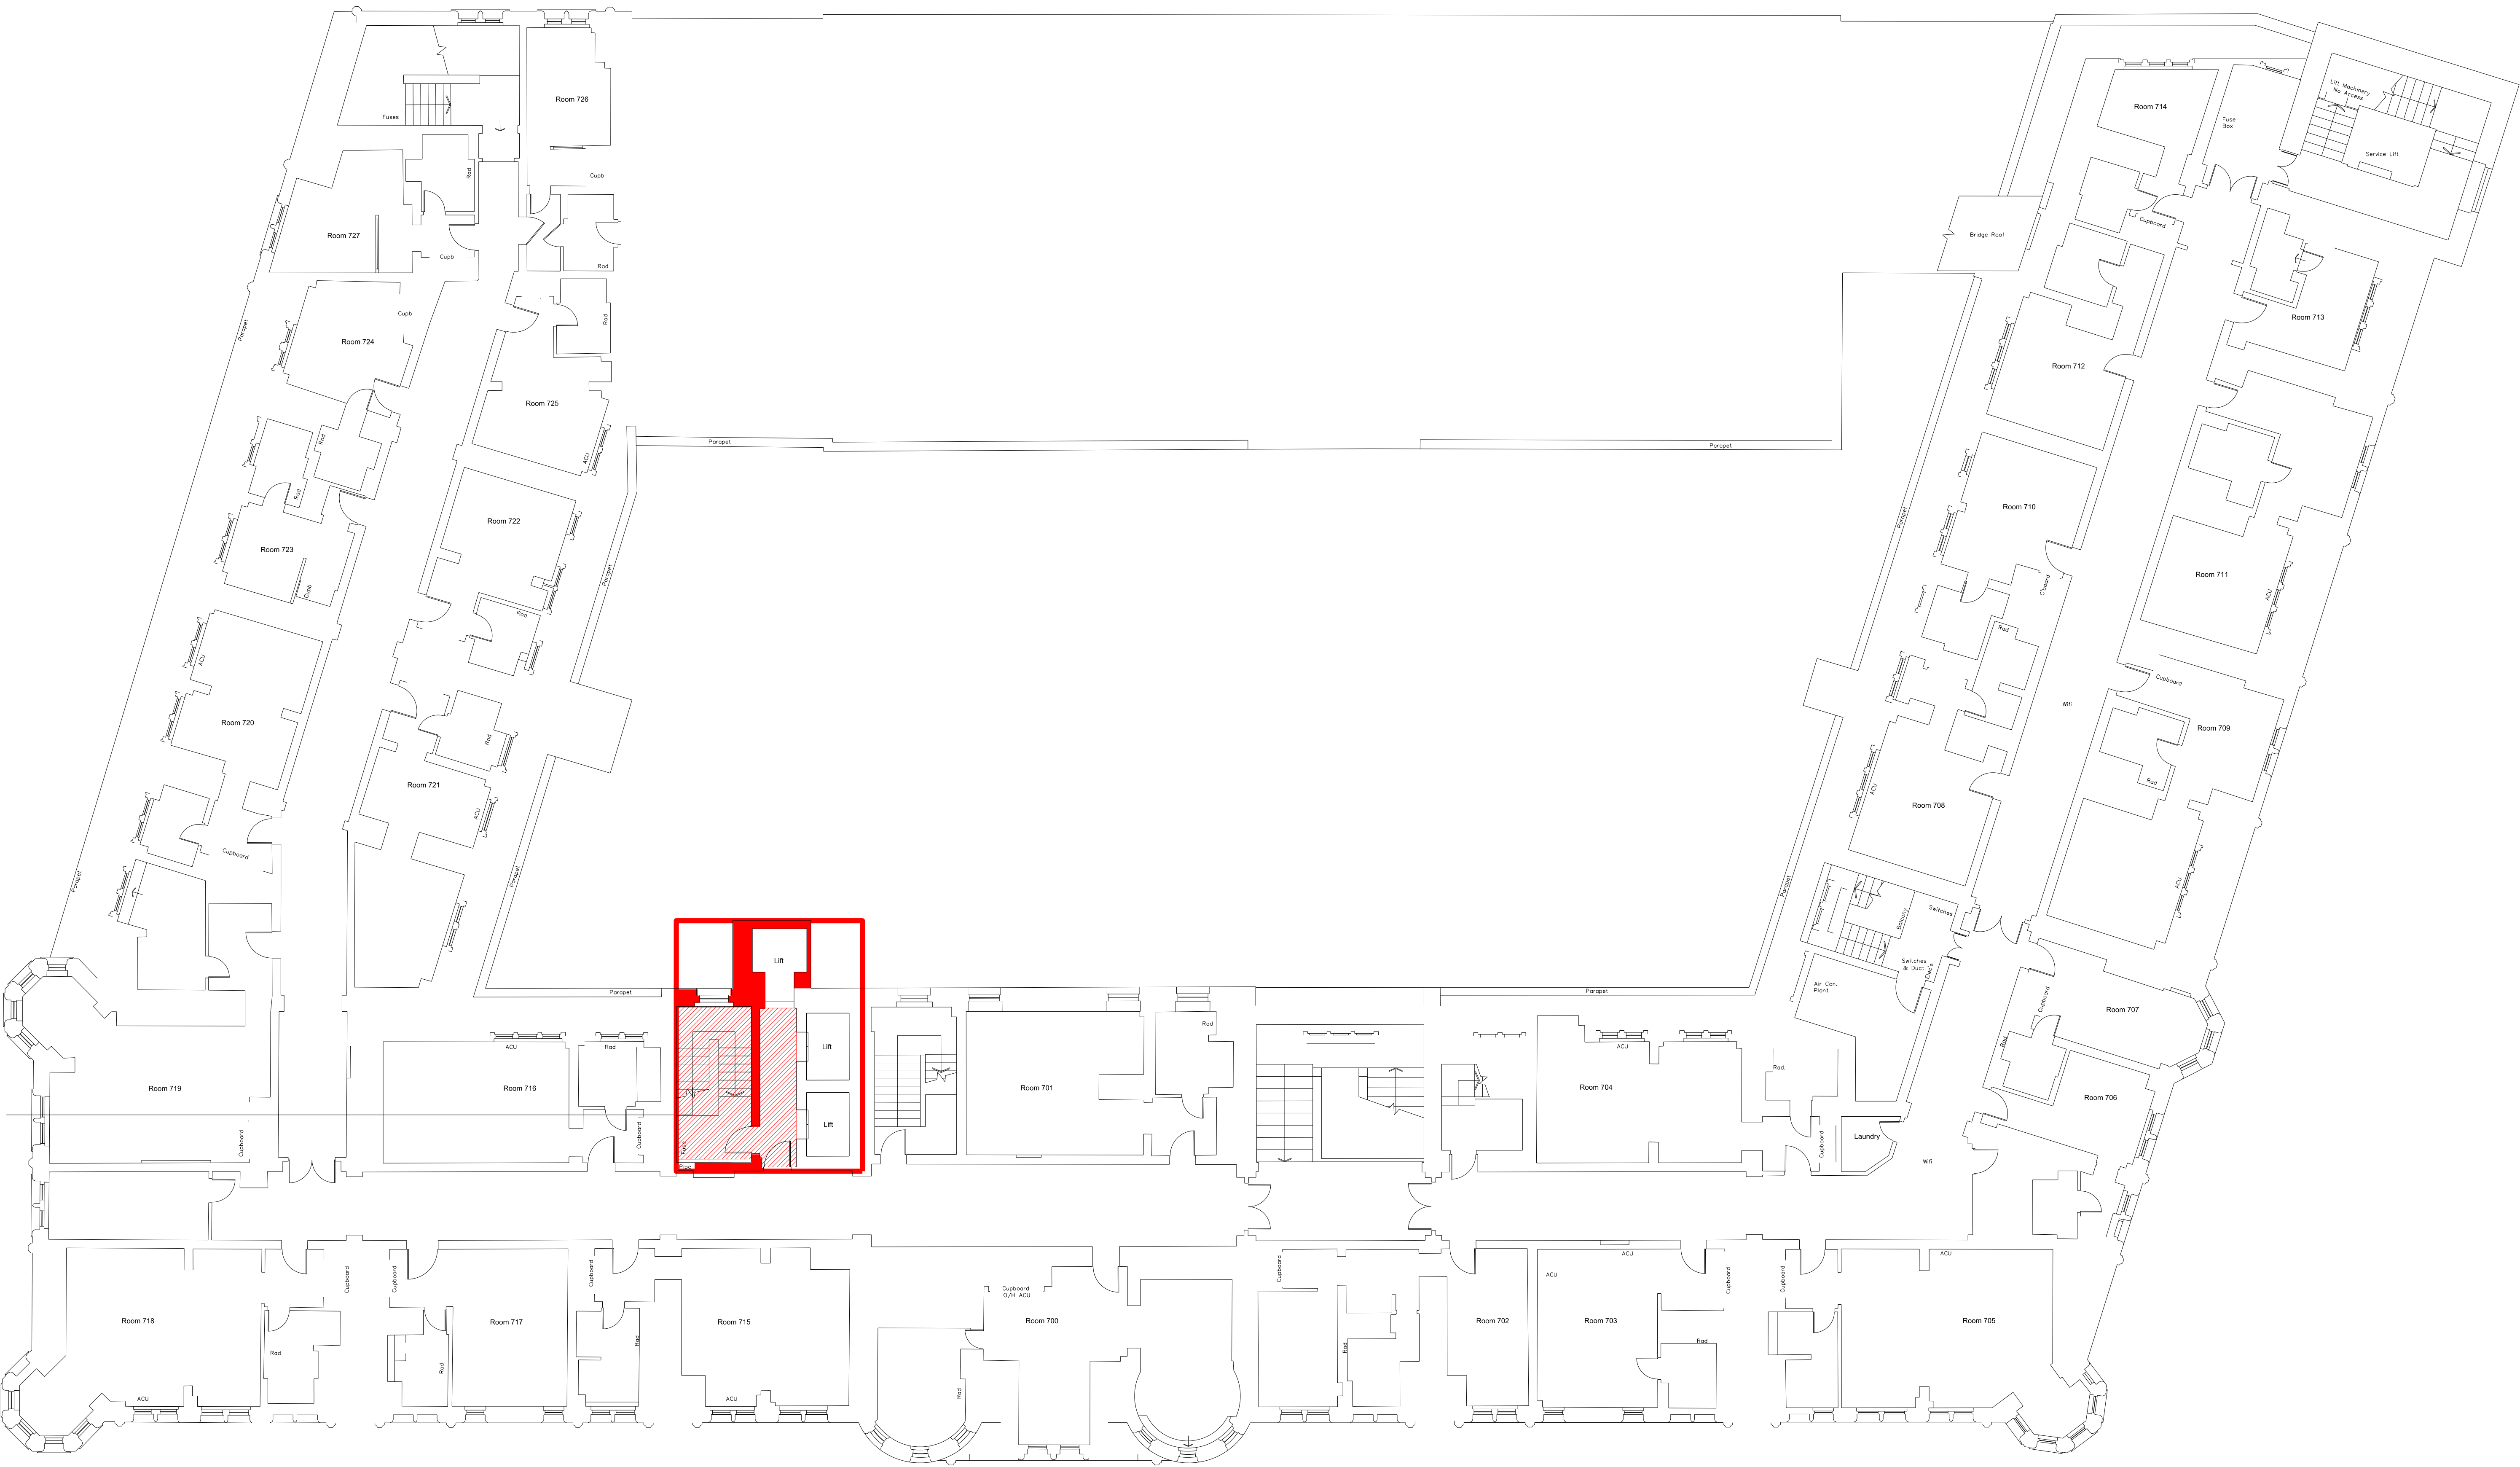

Keyplan	North	
Notes: 1. Do not scale 2. Contractor to Check all dimensions and report omissions and errors to the Architect		02 Issued for Planning 11.03.16 MG 01 Planning Application Submission 03.02.15 ML No Revision Date Initial Chkd

Extent of Planning Application

EPR
architects

30 Millbank
London SW1P 4DU
+44 (0) 20 7932 7600
www.epr.co.uk

Russell Hotel
Bloomsbury

Seventh Floor
Strip-out Plan

PLANNING 1: 100 @ A0 03.02.15

Project No	Type	Bldg	Number	Zone/Lvl	Rev
10089 - T - 01 - 1428 - Z07					02