


ENABLING WORKS STRIP-OUT /
DEMOLITION - LEGEND / NOTES

- Remove section of wall (full height).
- Remove section of slab/staircase/section of roof ect

E:\10089-T-01-1429-Z08\10089-T-01-1429-Z08.dwg 11/03/2016

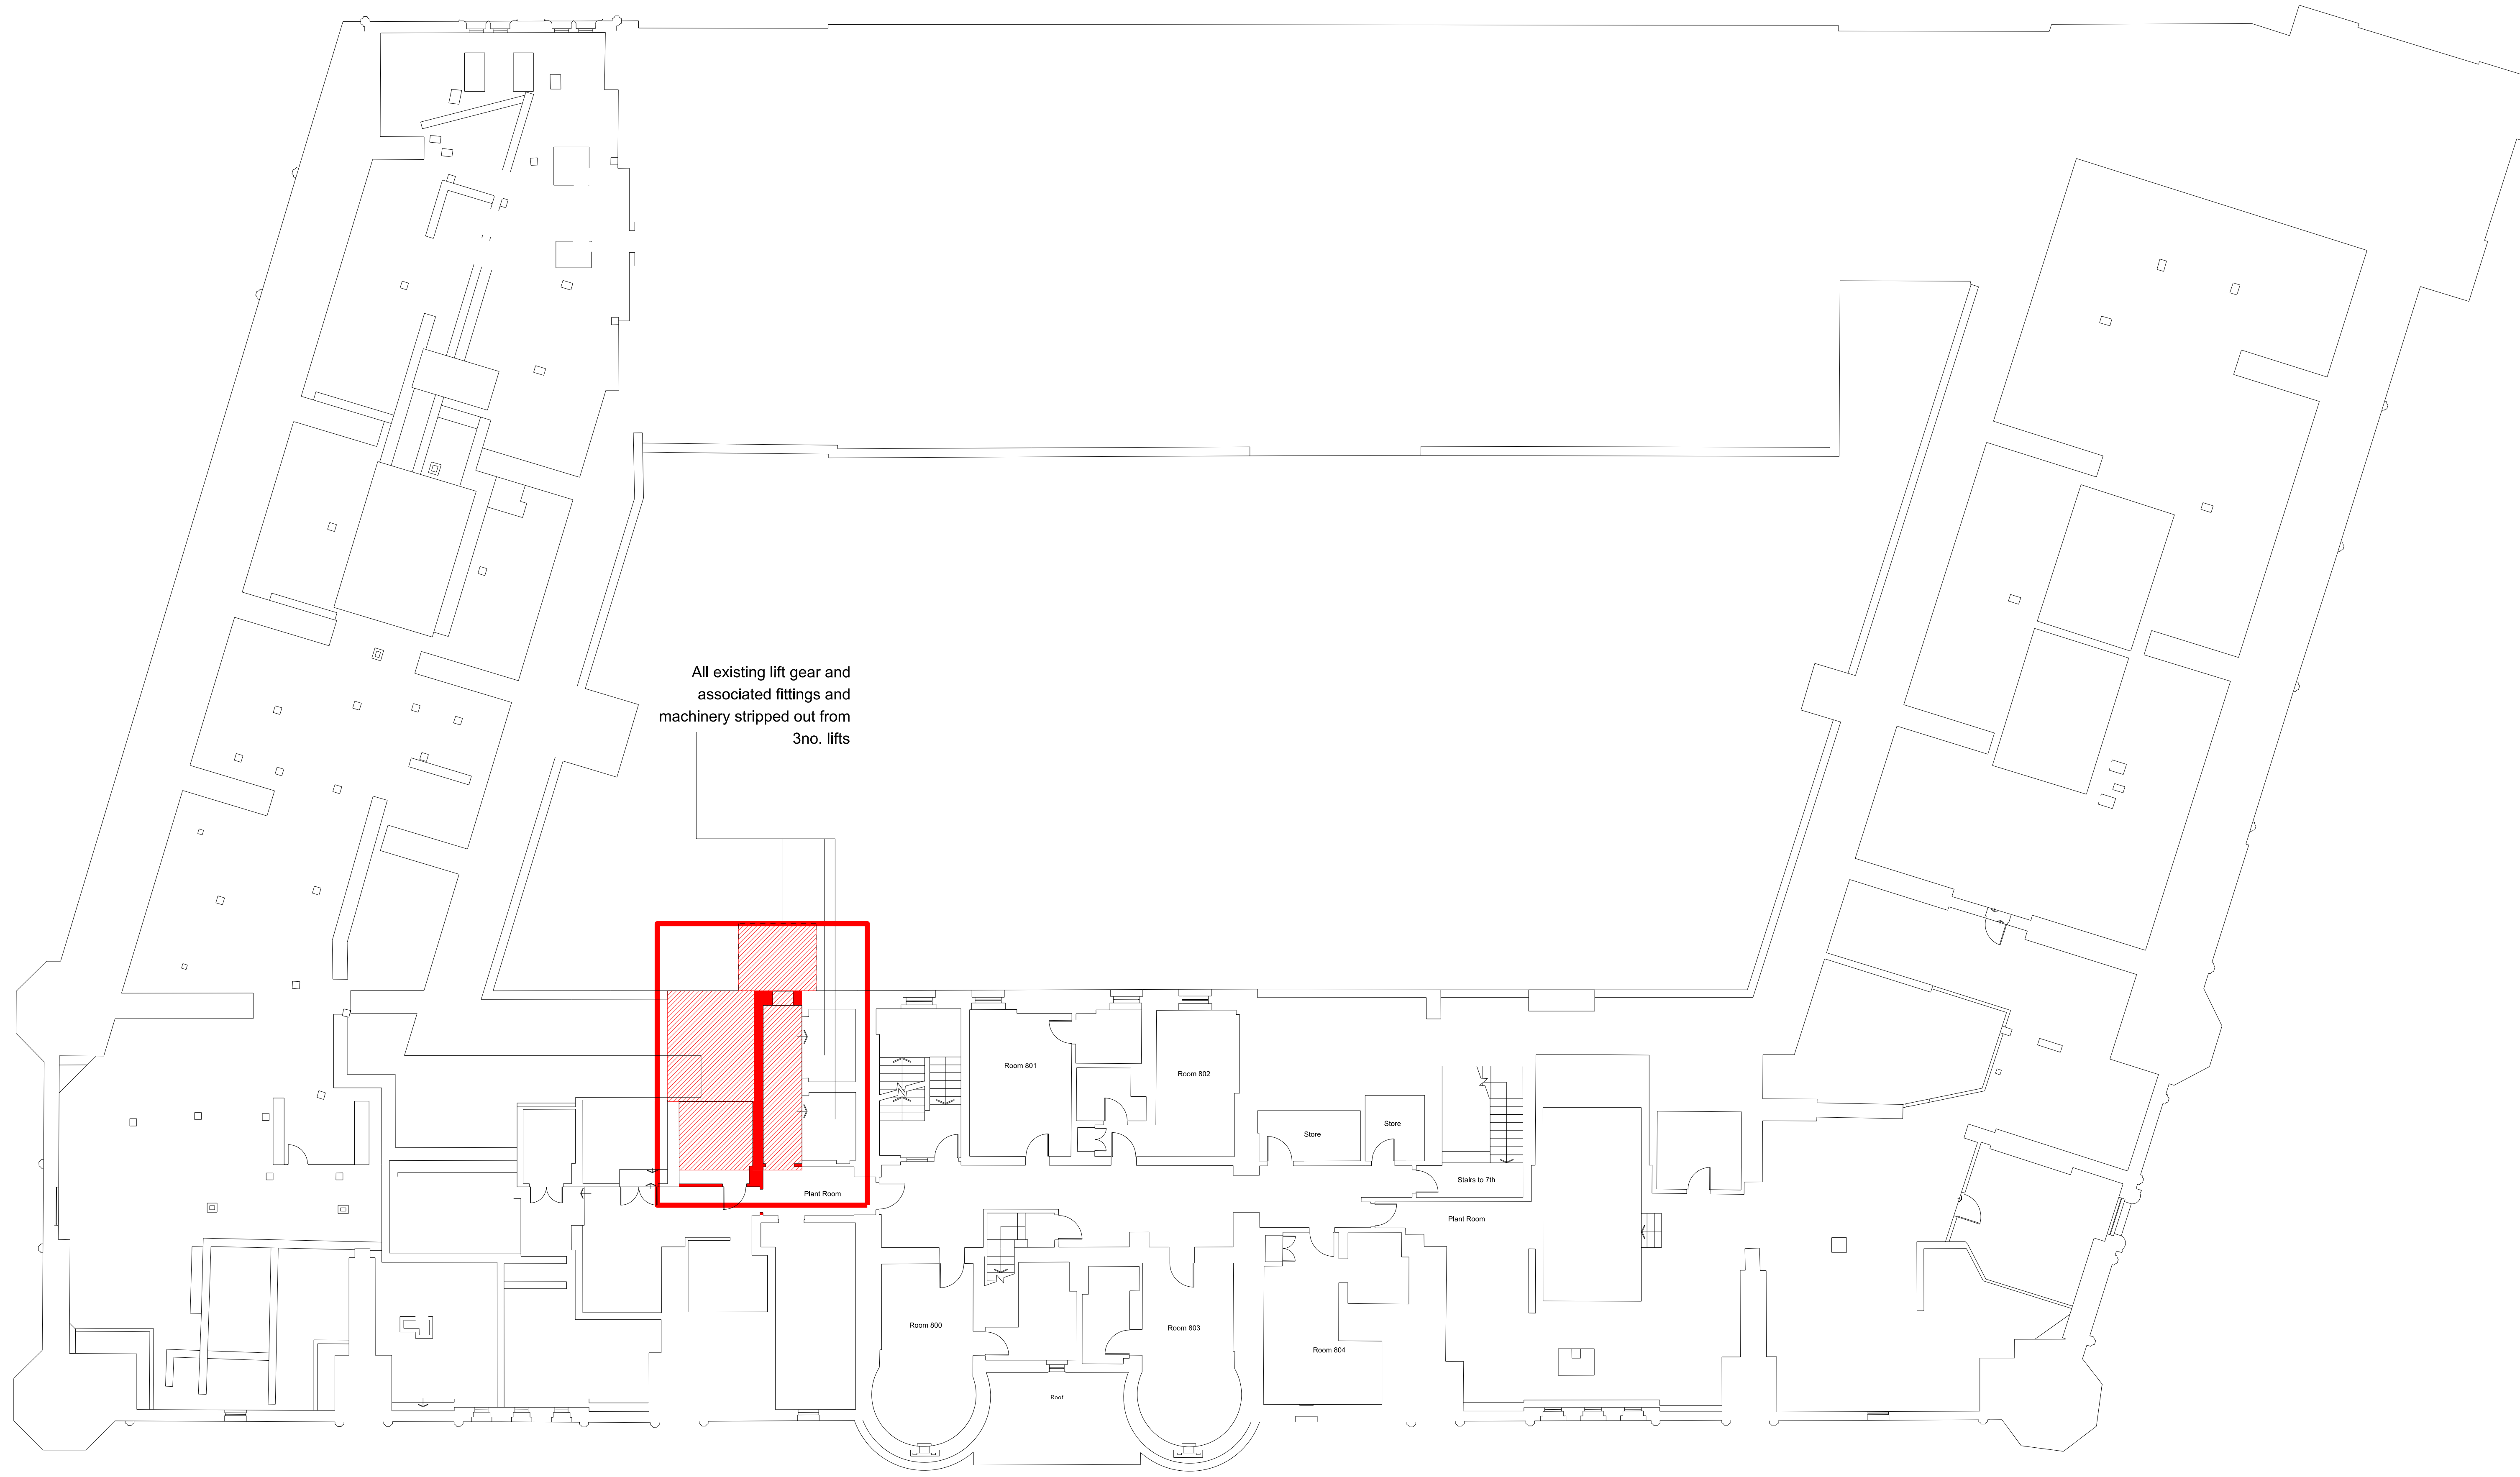

All existing lift gear and associated fittings and machinery stripped out from 3no. lifts

Keyplan

North

Notes:
1. Do not scale
2. Contractor to Check all dimensions and report omissions and errors to the Architect

| | |
|------------------------------------|-------------------|
| 02 Issued for Planning | 11.03.16 MG |
| 01 Planning Application Submission | 03.02.15 ML |
| No. Revision | Date Initial Chkd |

— Extent of Planning Application

EPR
architects

30 Millbank
London SW1P 4DU
+44 (0) 20 7932 7500
www.epr.co.uk

Russell Hotel
Bloomsbury

Eighth Floor
Strip-out Plan

PLANNING 1: 100 @ A0 03.02.15

| Project No | Type | Bldg | Number | Zone/Lvl | Rev |
|-----------------------------|------|------|--------|----------|-----|
| 10089 - T - 01 - 1429 - Z08 | | | | | 02 |