


**ENABLING WORKS STRIP-OUT
LEGEND NOTES**

- Remove section of wall (full height).
- Remove section of slab/staircase/section of roof etc

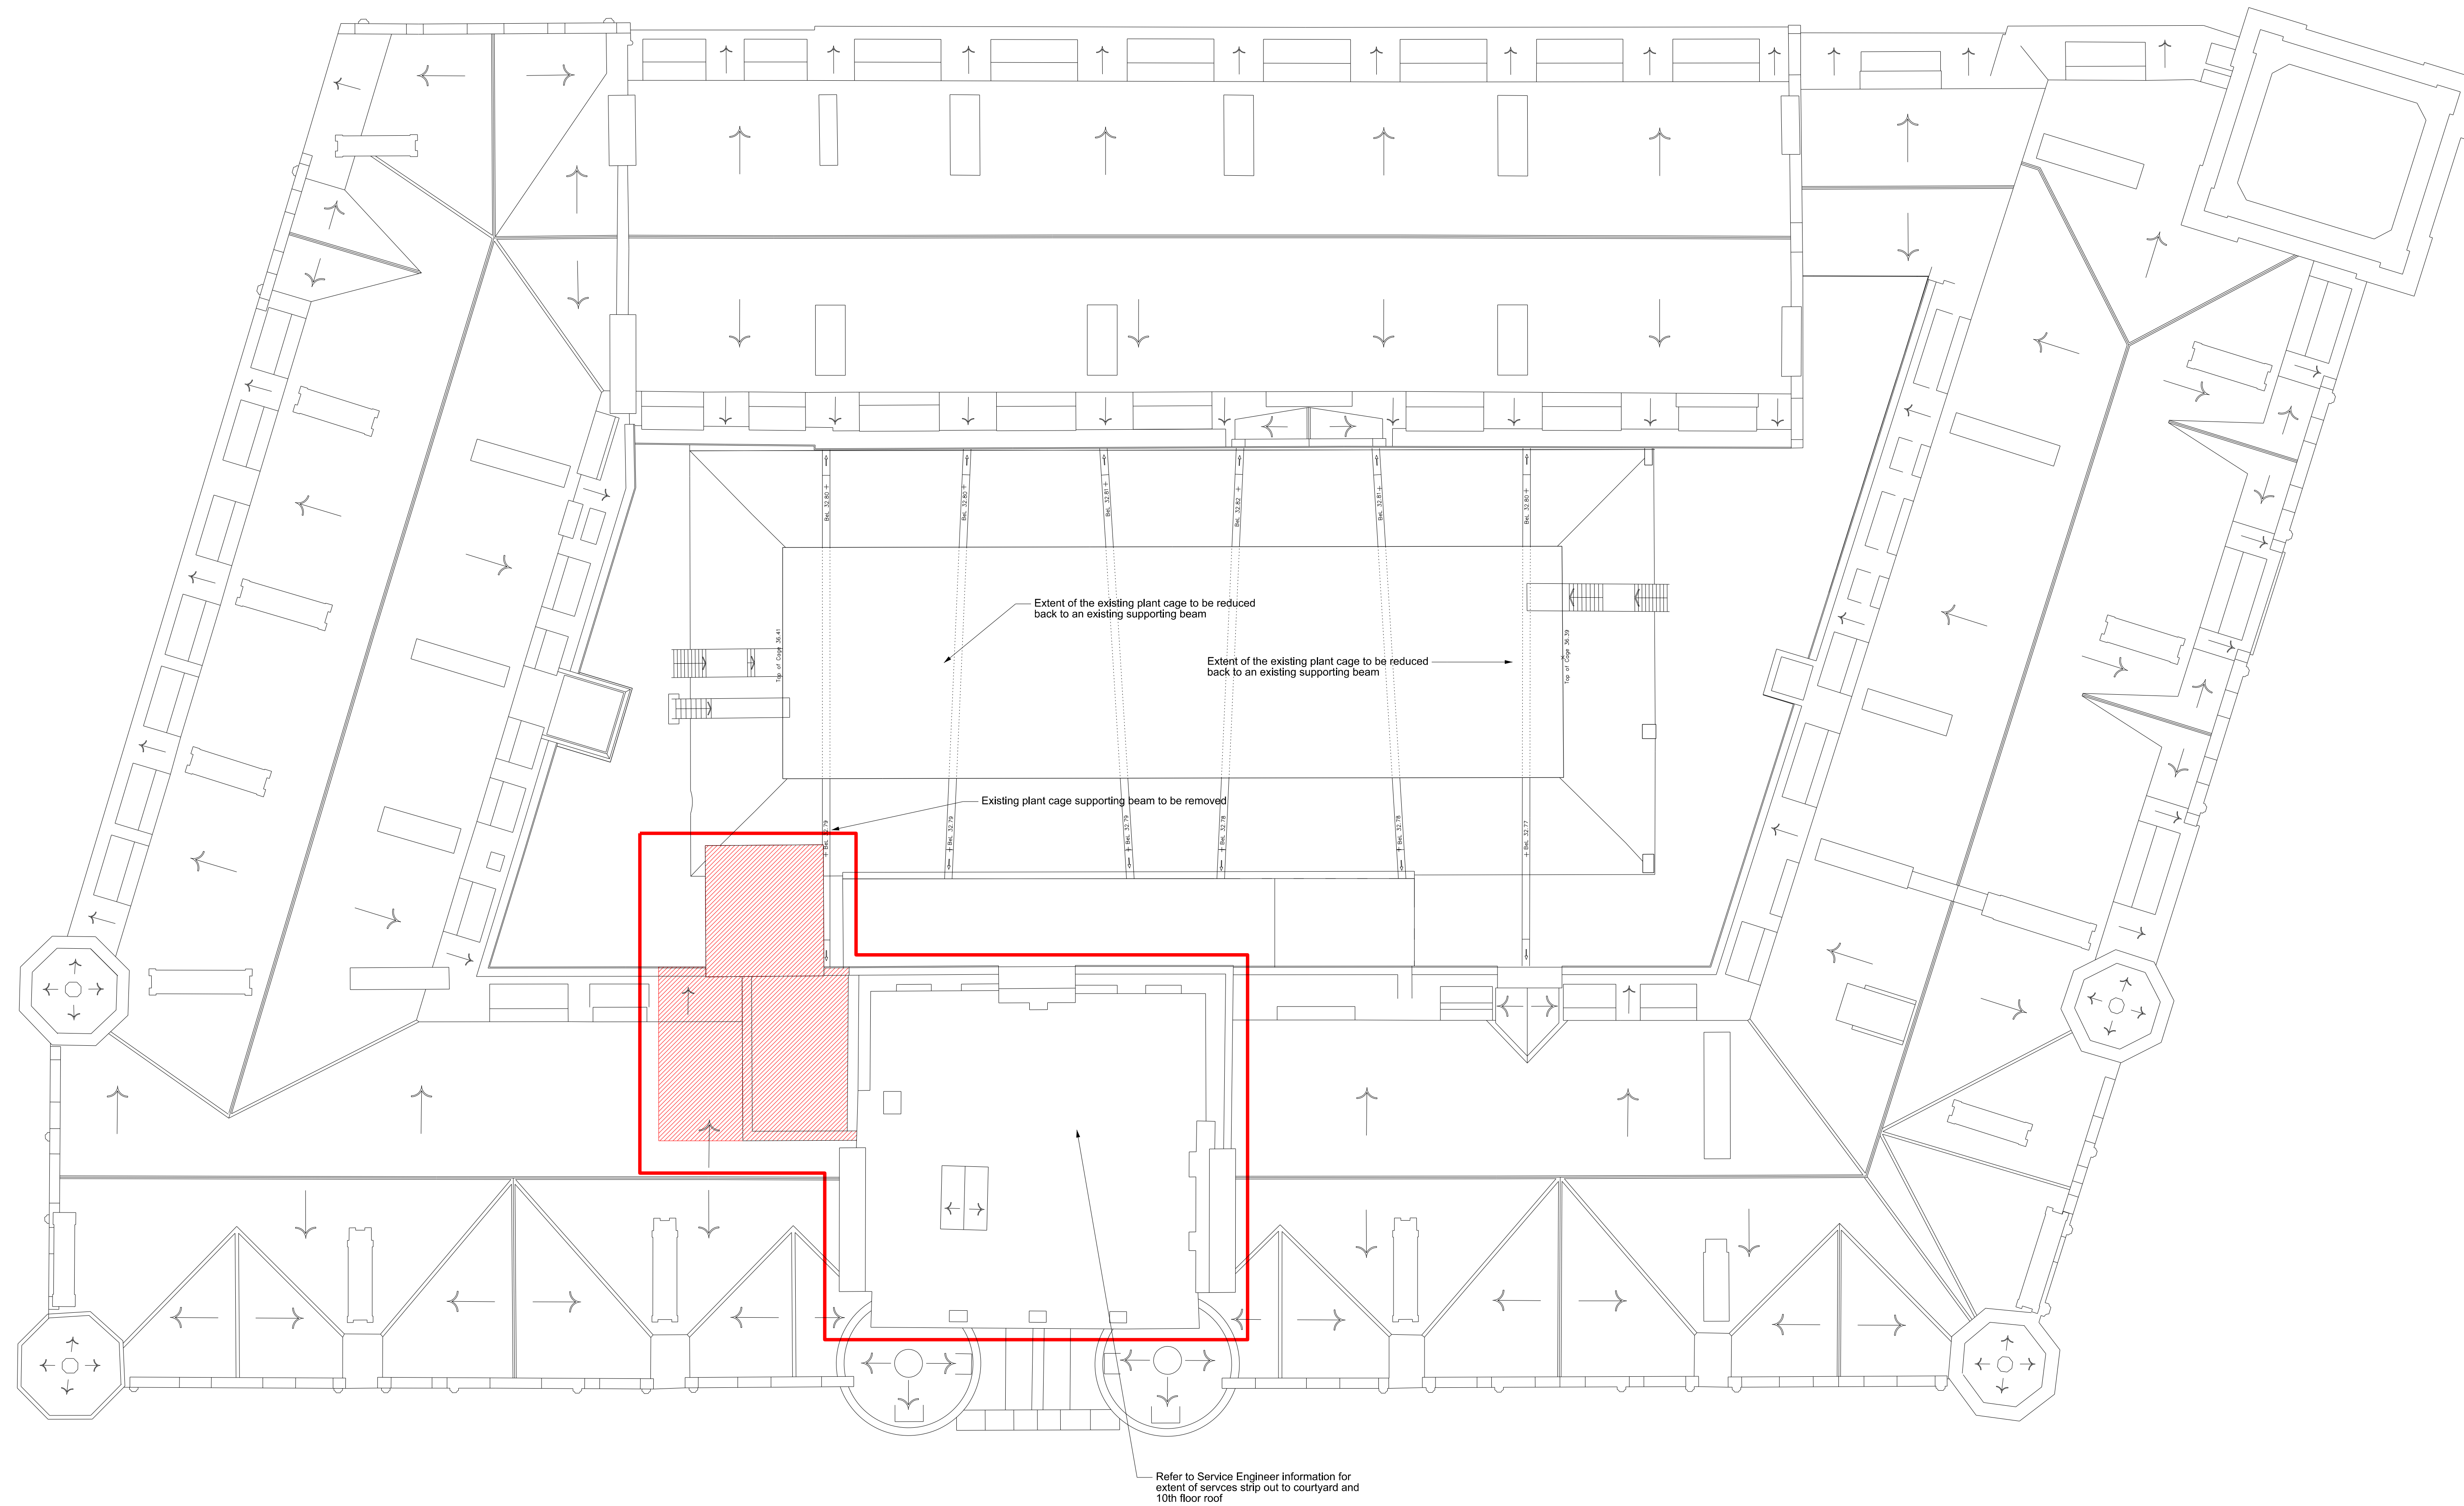

<p>Keyplan</p>	<p>North</p>	<p>— Extent of Planning Application</p>													
<p>Notes:</p> <p>1. Do not scale</p> <p>2. Contractor to Check all dimensions and report omissions and errors to the Architect</p>		<table border="1" style="width: 100%; border-collapse: collapse;"> <tr> <td style="width: 30%;">03 Issued for Planning</td> <td style="width: 30%;">11.03.16 MG</td> <td style="width: 30%;"></td> </tr> <tr> <td>02 REVISED & ISSUED FOR PLANNING</td> <td>09.03.15 MG</td> <td></td> </tr> <tr> <td>01 Planning Application Submission</td> <td>03.03.15 SC TN</td> <td></td> </tr> <tr> <td>No. Revision</td> <td>Date</td> <td>Initial Chkd</td> </tr> </table>		03 Issued for Planning	11.03.16 MG		02 REVISED & ISSUED FOR PLANNING	09.03.15 MG		01 Planning Application Submission	03.03.15 SC TN		No. Revision	Date	Initial Chkd
03 Issued for Planning	11.03.16 MG														
02 REVISED & ISSUED FOR PLANNING	09.03.15 MG														
01 Planning Application Submission	03.03.15 SC TN														
No. Revision	Date	Initial Chkd													

30 Millbank
London SW1P 4DU
+44 (0) 20 7932 7500
www.epr.co.uk

Russell Hotel
Bloomsbury

Roof Plan
Strip-out Plan

PLANNING 1: 100 @ A0 22.01.15

Project No	Type	Bldg	Number	Zone/Lvl	Rev
10089 - T - 01 - 1431 - ZXX					04