


RUSSELL HOTEL LONDON

RECEPTION - LIGHTING SCHEMATIC

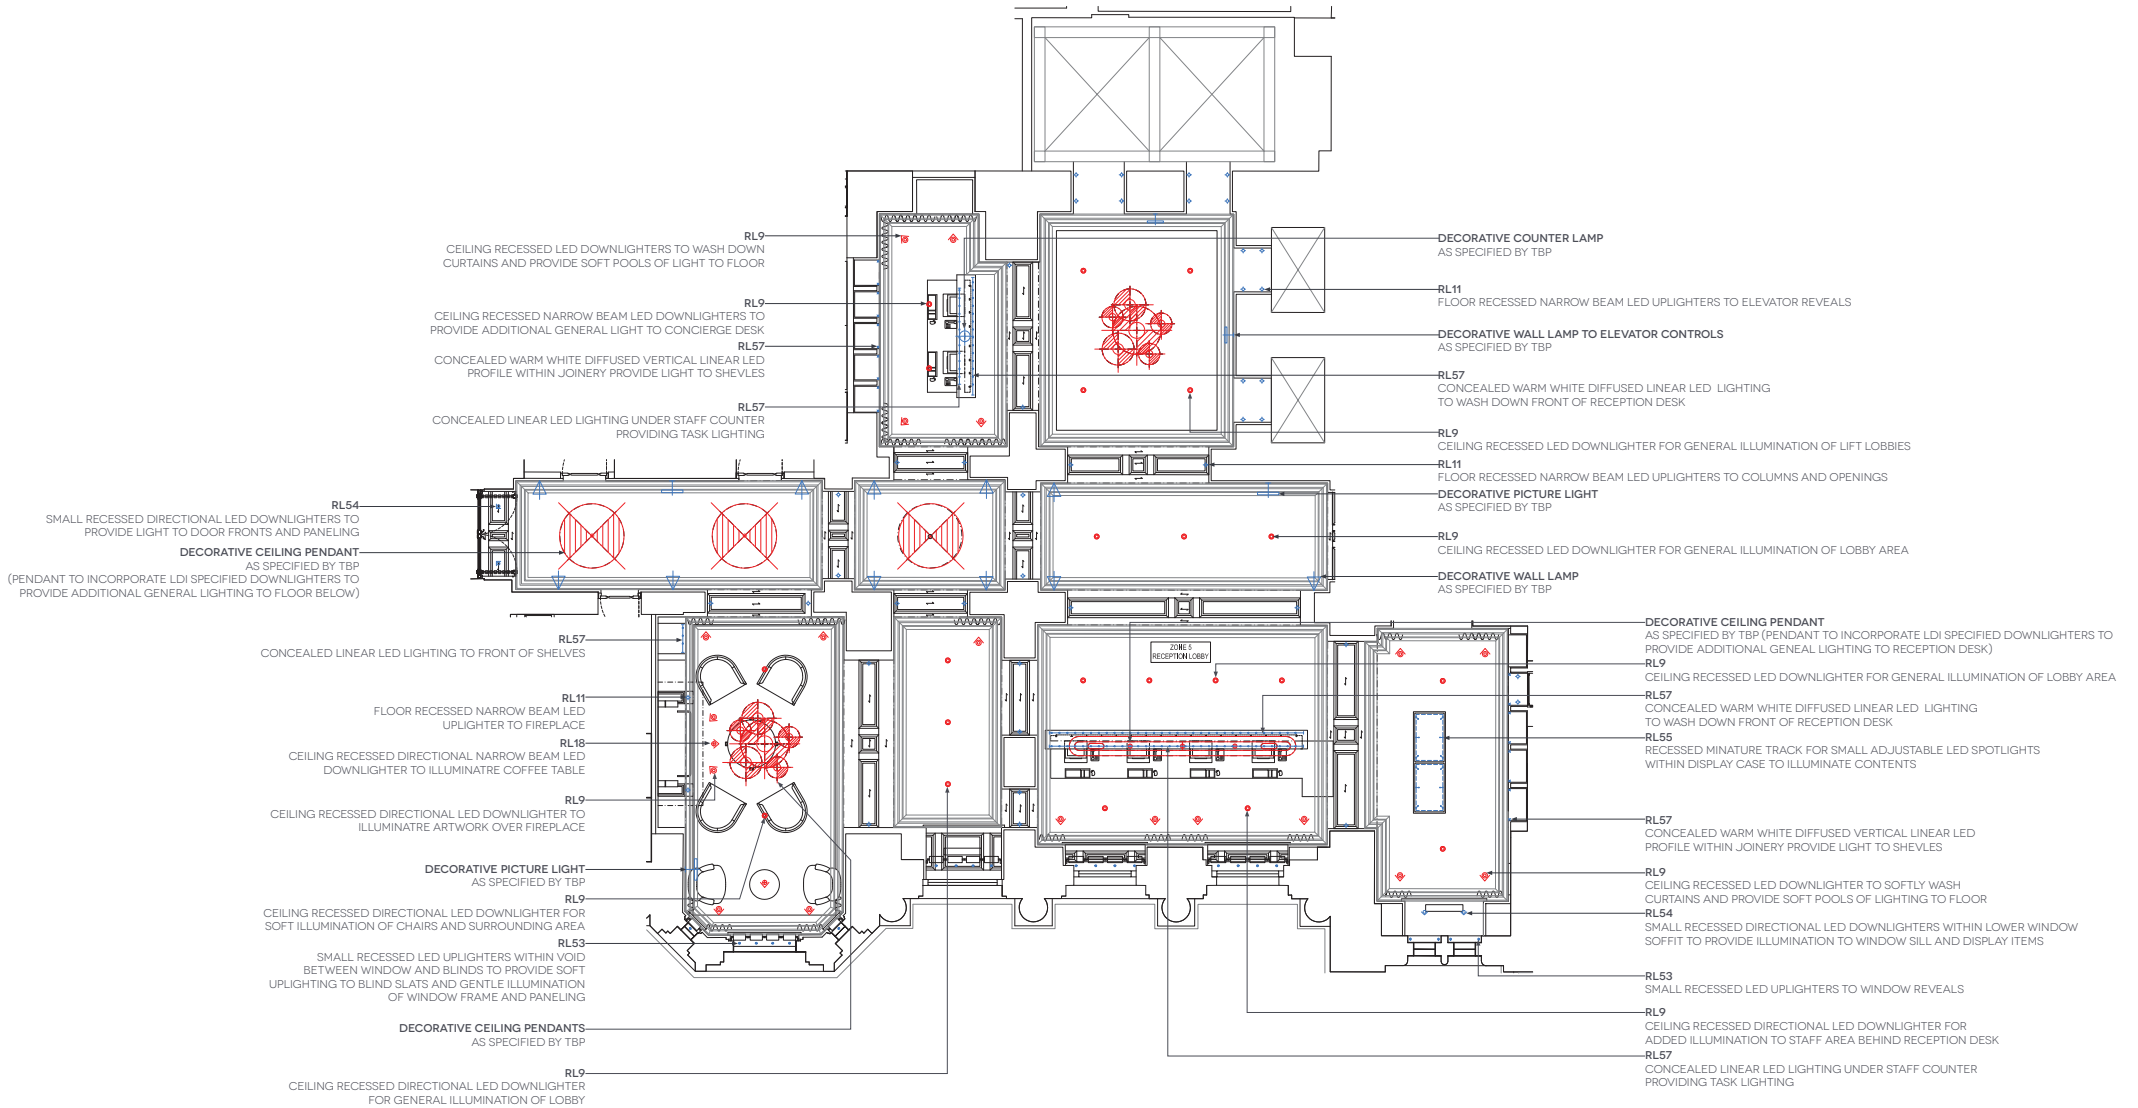

RUSSELL HOTEL LONDON

PRIVATE DINING ROOM – LIGHTING SCHEMATIC

