









CEILING LIGHTING DETAIL





RUBBER FLOOR







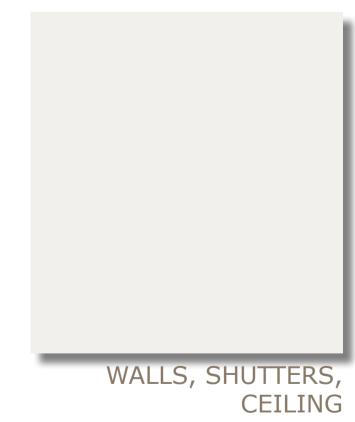

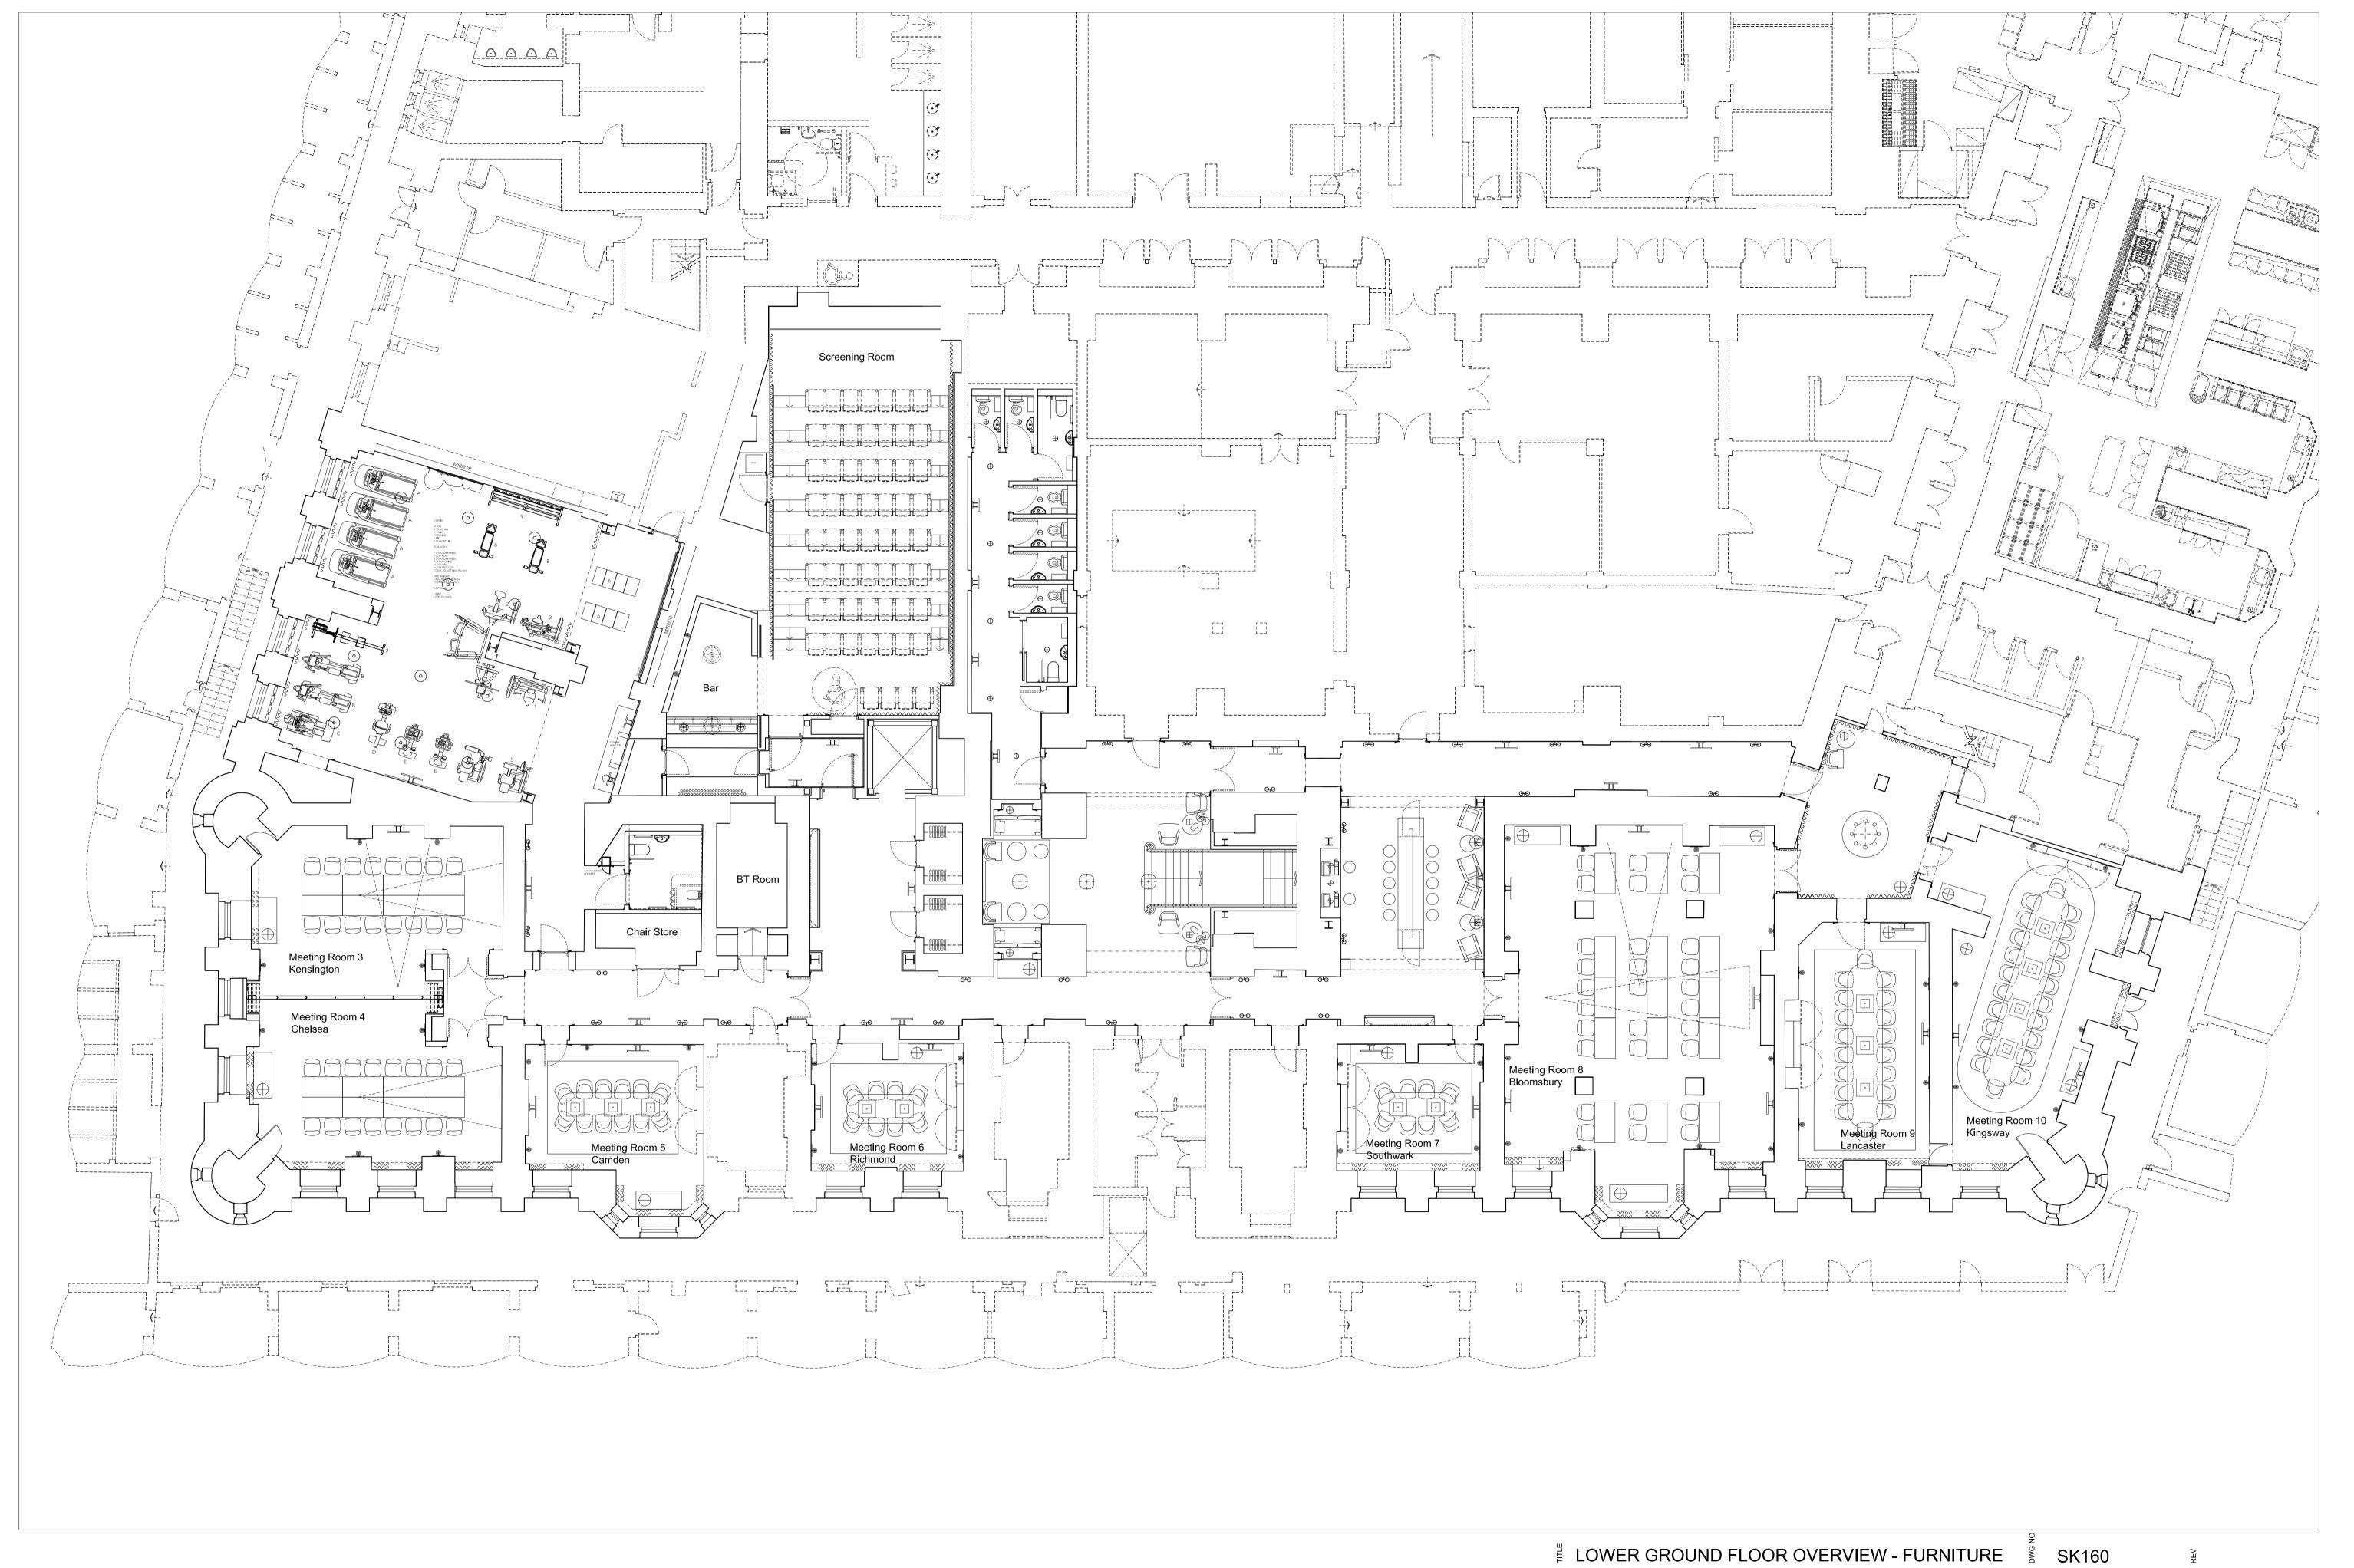

LOWER GROUND FLOOR OVERVIEW - FURNITURE	DWG N	SK160	REV	
RUSSELL HOTEL	SCALE @ A1	1:100	DATE	04 MAR 2016

