


NOTE: DID NOT SURVEY THE GROUND AND FIRST FLOOR FLATS, REAR AND SIDE ELEVATIONS

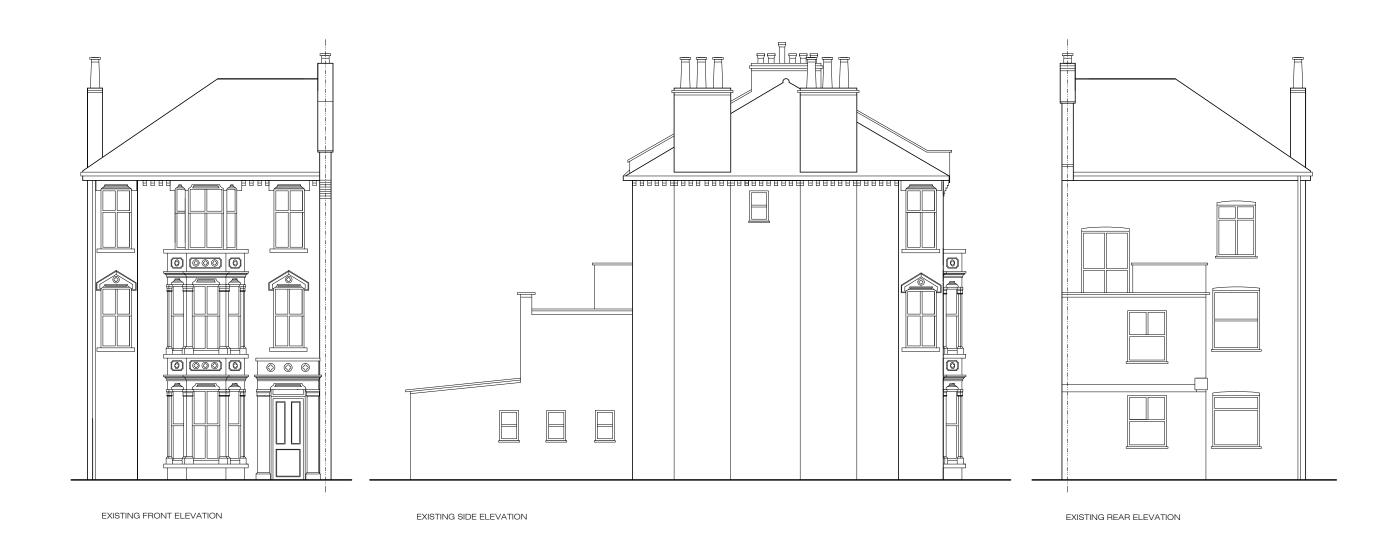

NOTE: DID NOT SURVEY THE GROUND AND FIRST FLOOR FLATS, REAR AND SIDE ELEVATIONS

 $E L E V \Lambda T I O N S$

22 C ARIEL ROAD NW6, LONDON title: scale:

LOFT CONVERSION


Existing elevations


scale: 1:100

date: drawn by: project no. drawing no. revision no.

11.04.2016 NN 22c_ARIEL 01 04

ELEVATIONS

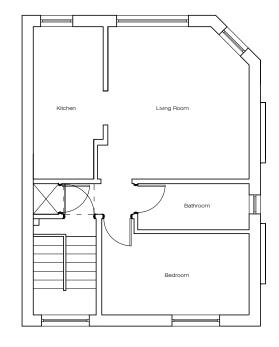

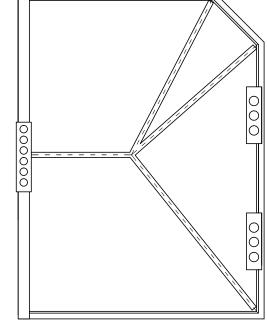

EXISTING SECOND FLOOR

EXISTING ROOF FLOOR


22 C ARIEL ROAD NW6, LONDON
title: scale:
Existing plans 1:100 11

LOFT CONVERSION

date: drawn by: project no. drawing no. revision no.


11.04.2016 NN 22c_ARIEL 03 04


E L E V ^ T I O N S

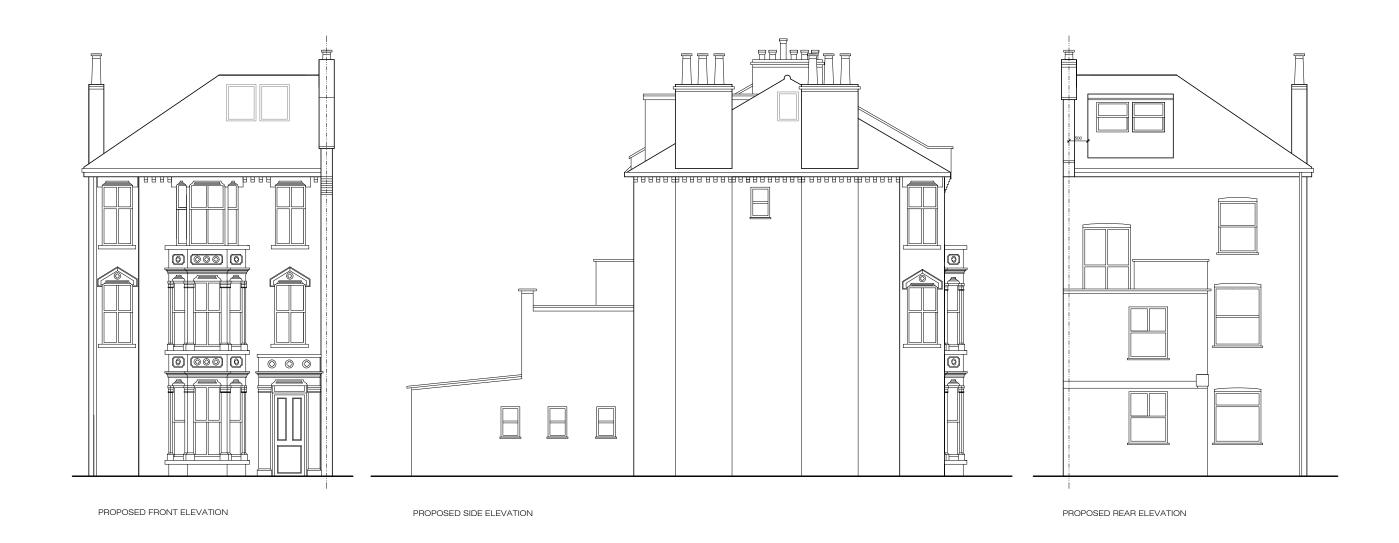


NOTE: DID NOT SURVEY THE GROUND AND FIRST FLOOR FLATS, REAR AND SIDE ELEVATIONS

55-57 - Maygrove Rd , london NW6 2EE tel 0845 602 2207 fax 0845 603 2236

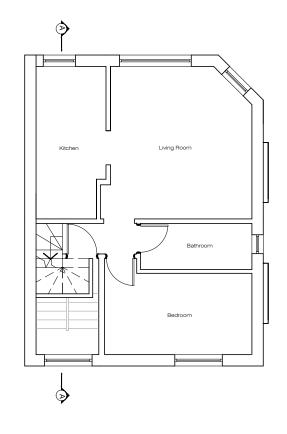

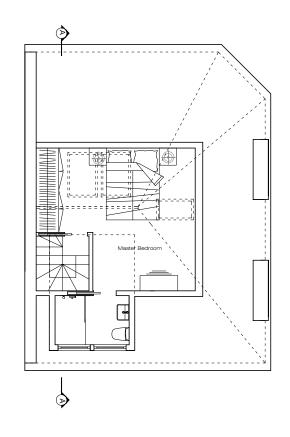

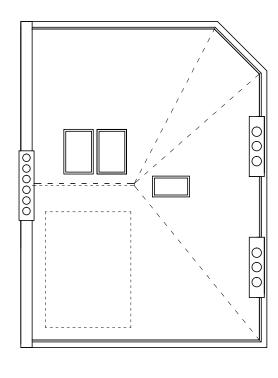

PROPOSED SECOND FLOOR

PROPOSED LOFT FLOOR

PROPOSED ROOF FLOOR

 $E L E V \Lambda T I O N S$

22 C ARIEL ROAD NW6, LONDON

LOFT CONVERSION

title: Proposed plans

scale: date: drawn by: project no. drawing no. revision no.

1:100 11.04.2016 NN 22c_ARIEL 04 04

ELEVATIONS