



DOWNSHIRE HILL

A

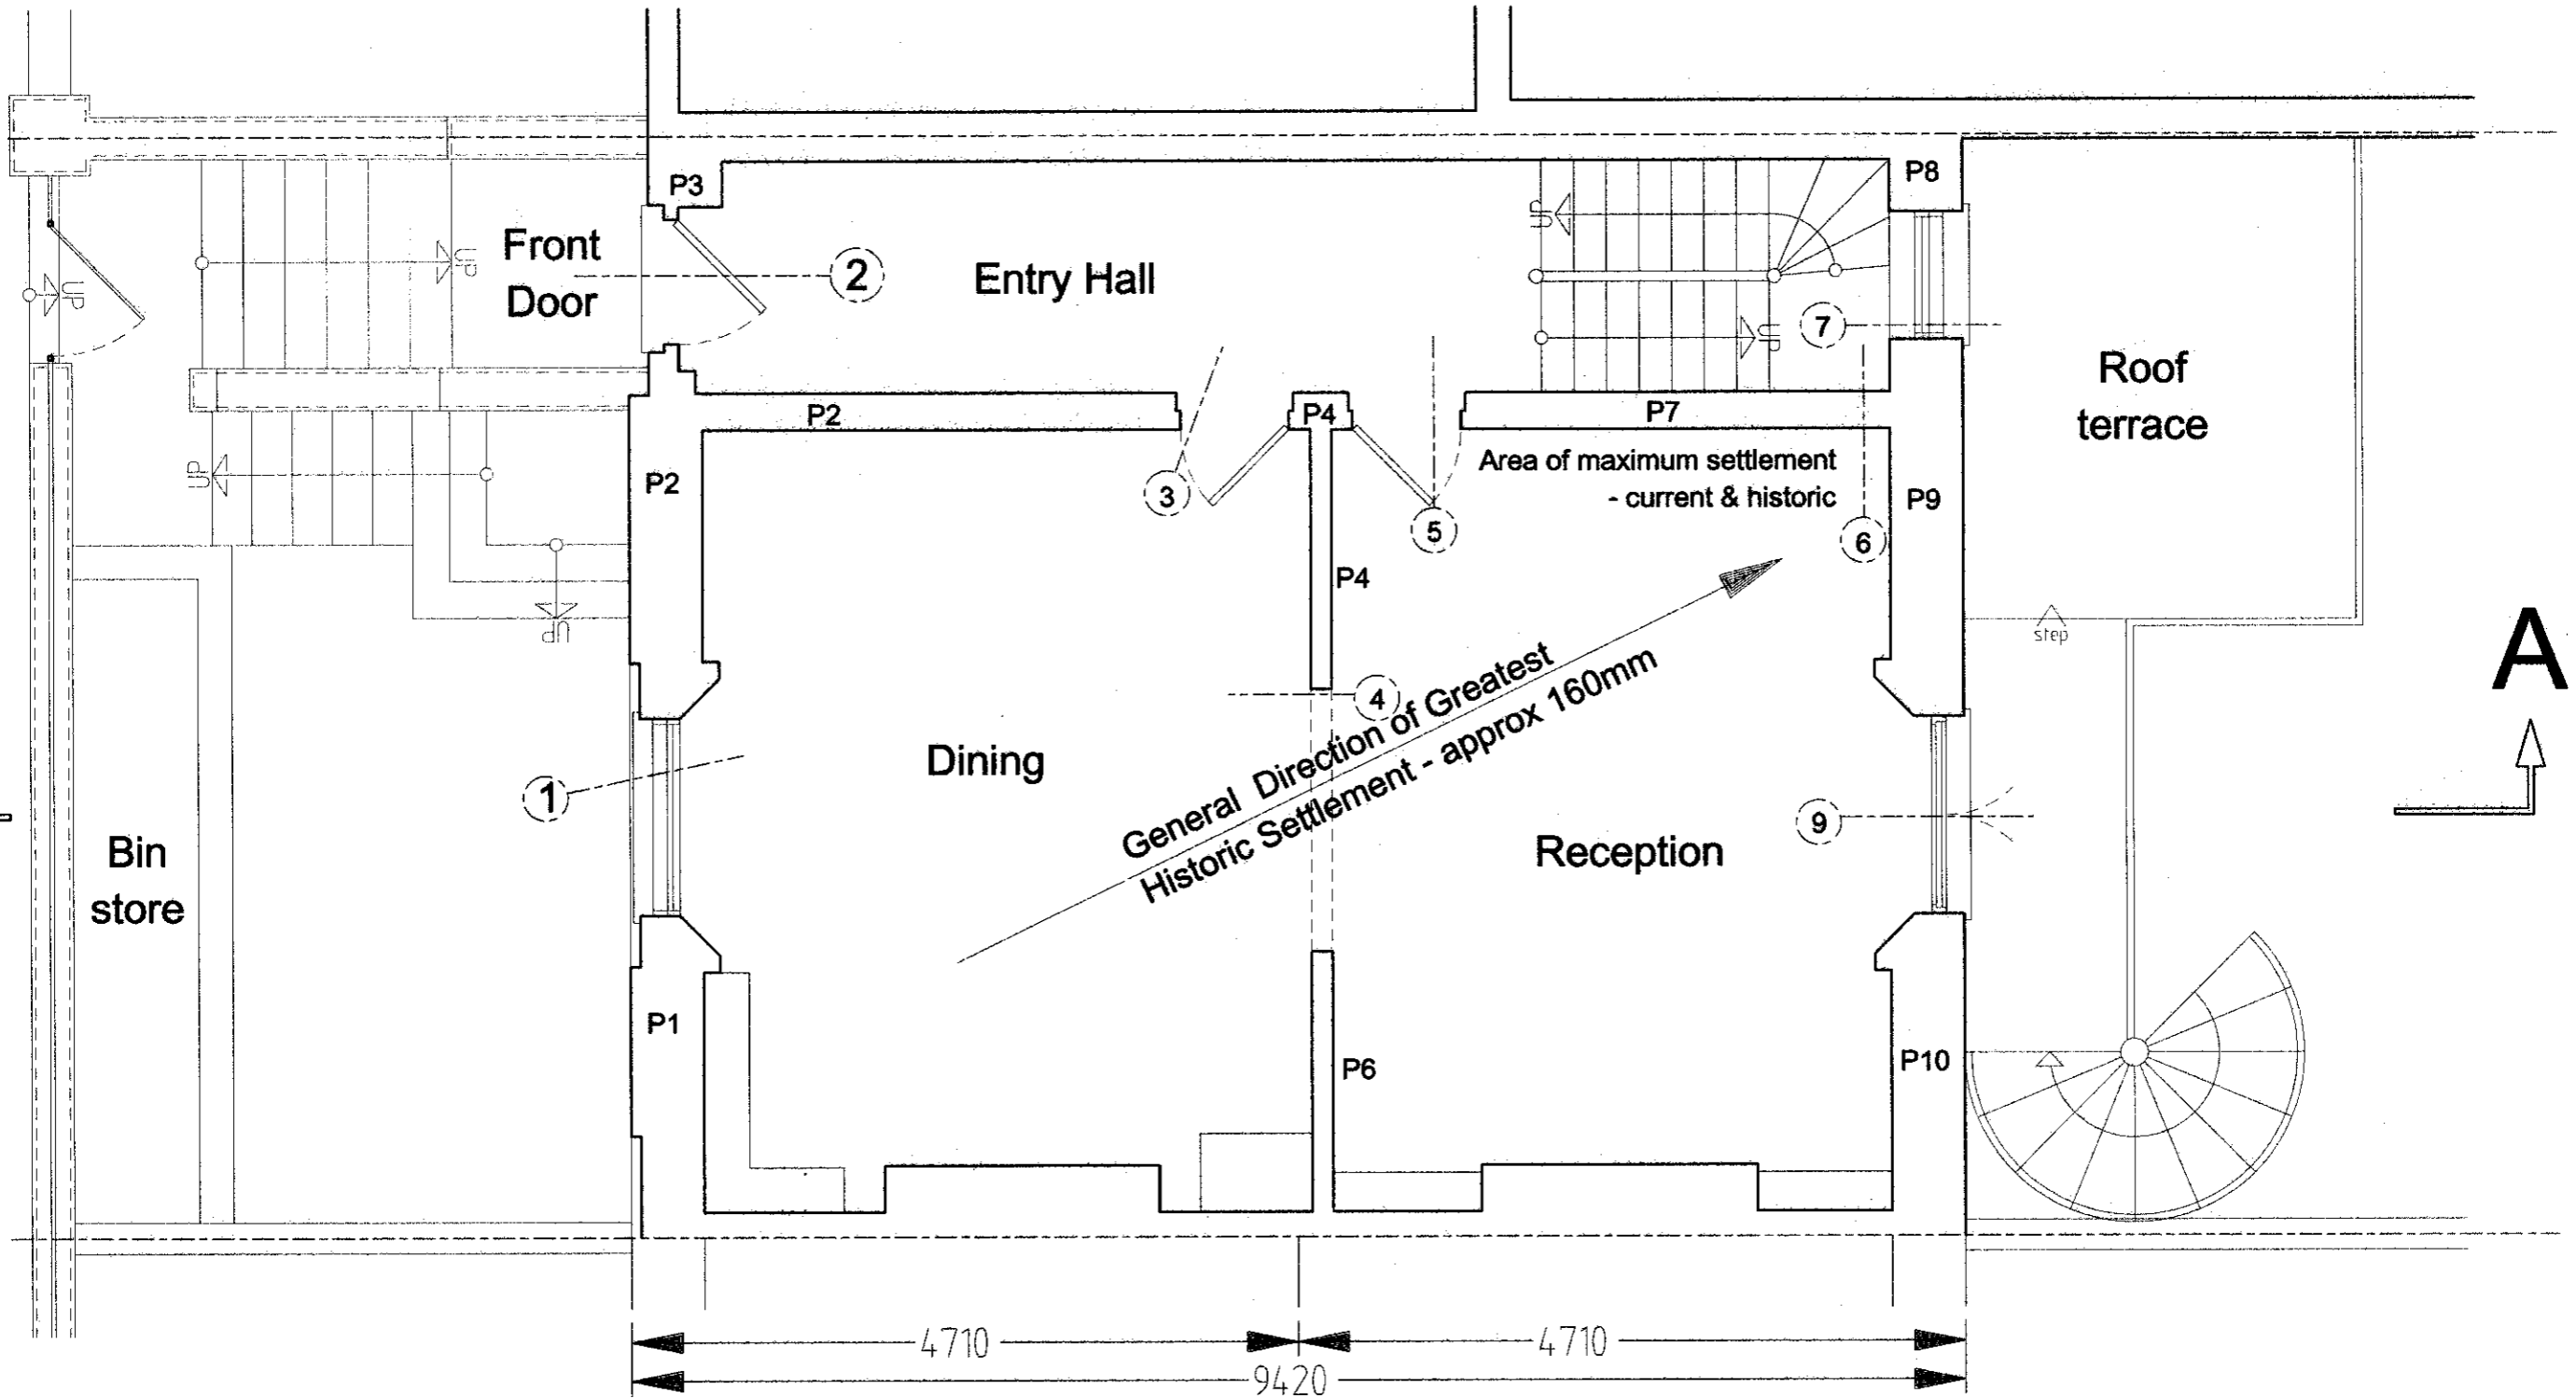

A

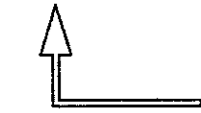

GROUND FLOOR - FRACTURE WEAK POINTS

44 Downshire Hill, London NW3 1NU

1:50 30 Dec15 53023-2

Claymore Design & Build

copyright 2015