


SPECIFICATION FORM (LAYOUT)

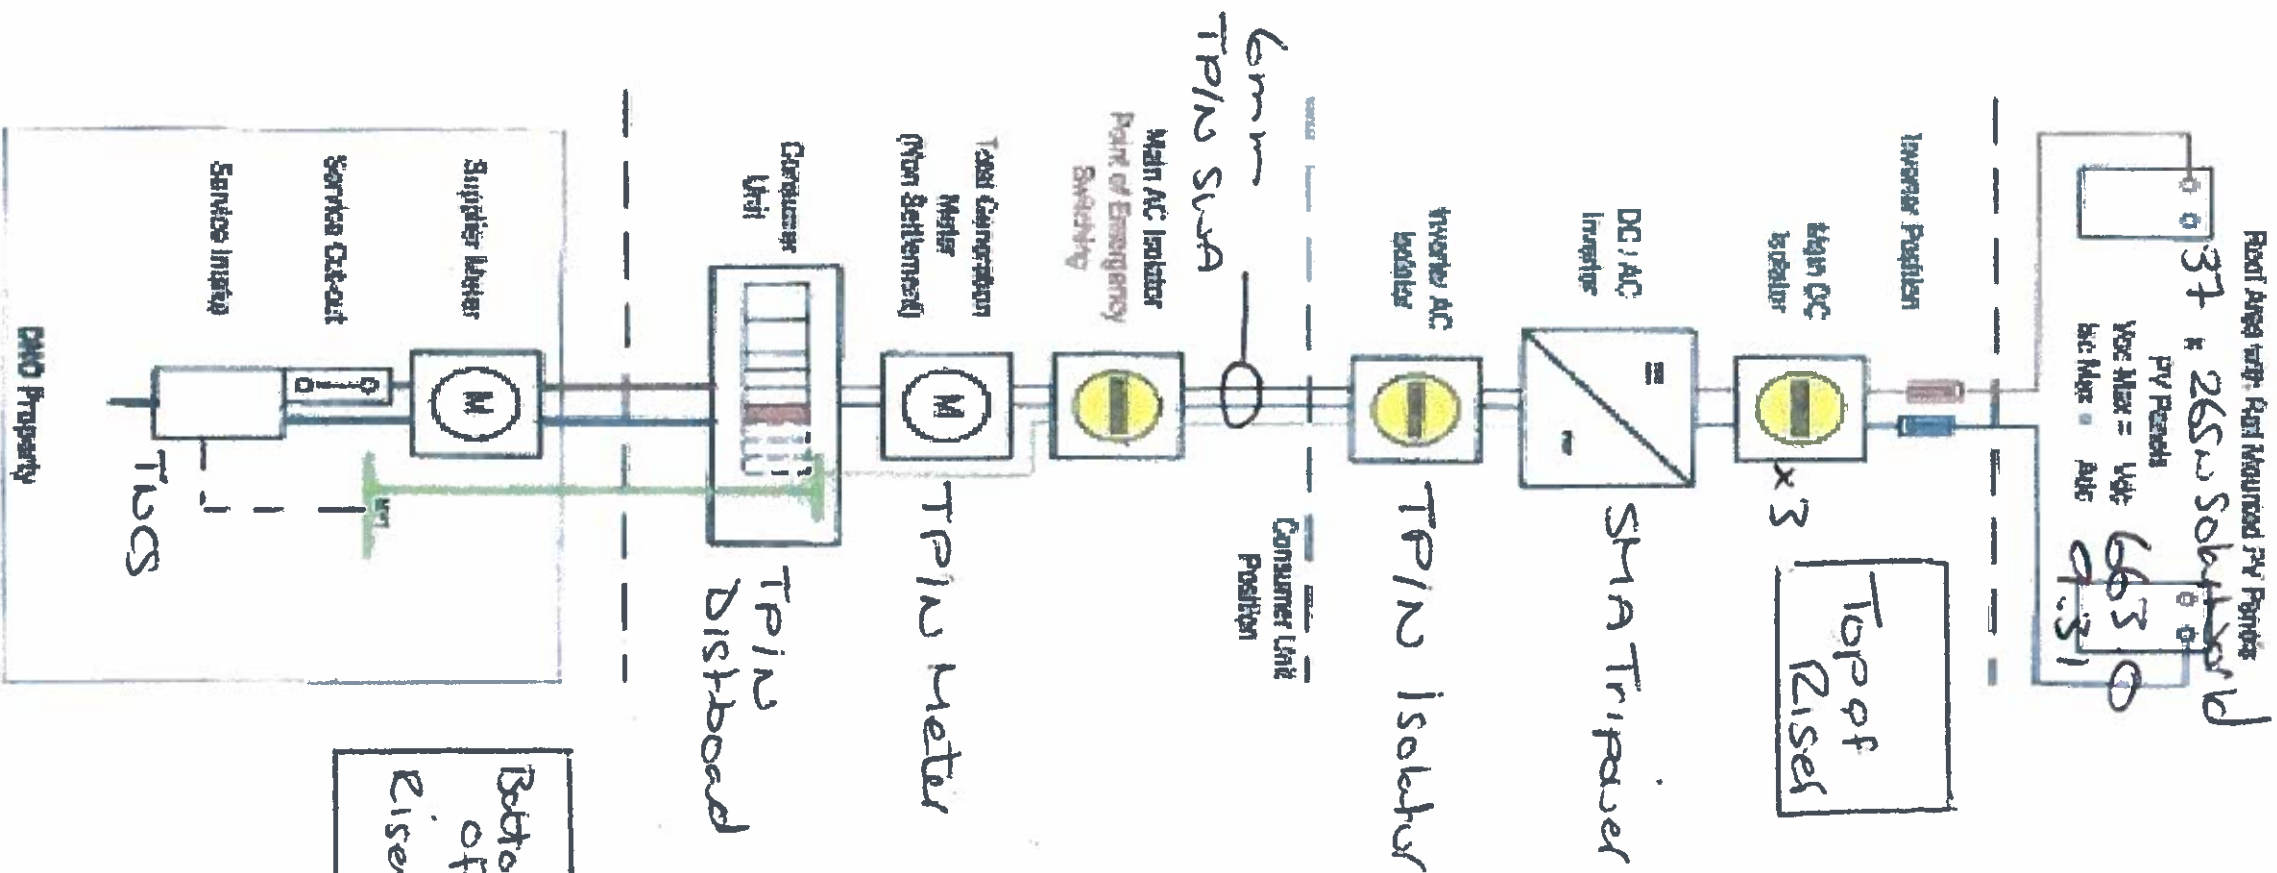

ORDER ID: SS-21567

CUSTOMER NAME: Home Technical

ADDRESS: Wallingham Terrace

Kentish Town

London

NW5 2QY

SYSTEM SIZE: 9.805 kW

TYPE OF PANELS: SolarWorld 265w

NO. OF PANELS: 37

ROOF MOUNT SYSTEM: Flat mounted

DC CABLE SIZE: 6mm

INVERTER MAKE: SMA

INVERTER MODEL: Tripower 9000TL

INVERTER RATING: 13.1A / Phase

GENERAL METER TYPE: Elster A1100

SUB DISTRIBUTION BOARD REQUIRED? NO

PV CABLE ENTRY / EXIT POINT: Back through

to roof via service rises

WIND LOADING UPLIFT: 0.32 kN/m²

DOWNFORCE:

WITHIN LIMITS: YES / NO

MISC. NOTE:

.....
.....
.....

CUSTOMER SIGNATURE:

T/A SIGNATURE: 