


Do not scale from this drawing.
 This drawing may not be based on an accurate survey.
 DMR do not accept responsibility for dimensions taken from this drawing.

The Contractor is to check all building and site dimensions prior to construction or production. All discrepancies and omissions on site must be reported to DMR for comment or approval prior to commencing works.


This drawing is to be read and checked in conjunction with engineer's and other specialist drawings & specifications.

The drawing and the works depicted are the copyright of this practice and may not be reproduced except by written permission.

REV	DATE	DESCRIPTION	BY	CHKD
P1	4/4/16	Stage D Issue	RB	JEM
PL1	11/4/16	Issued for Listed Building Consent	RB	JEM

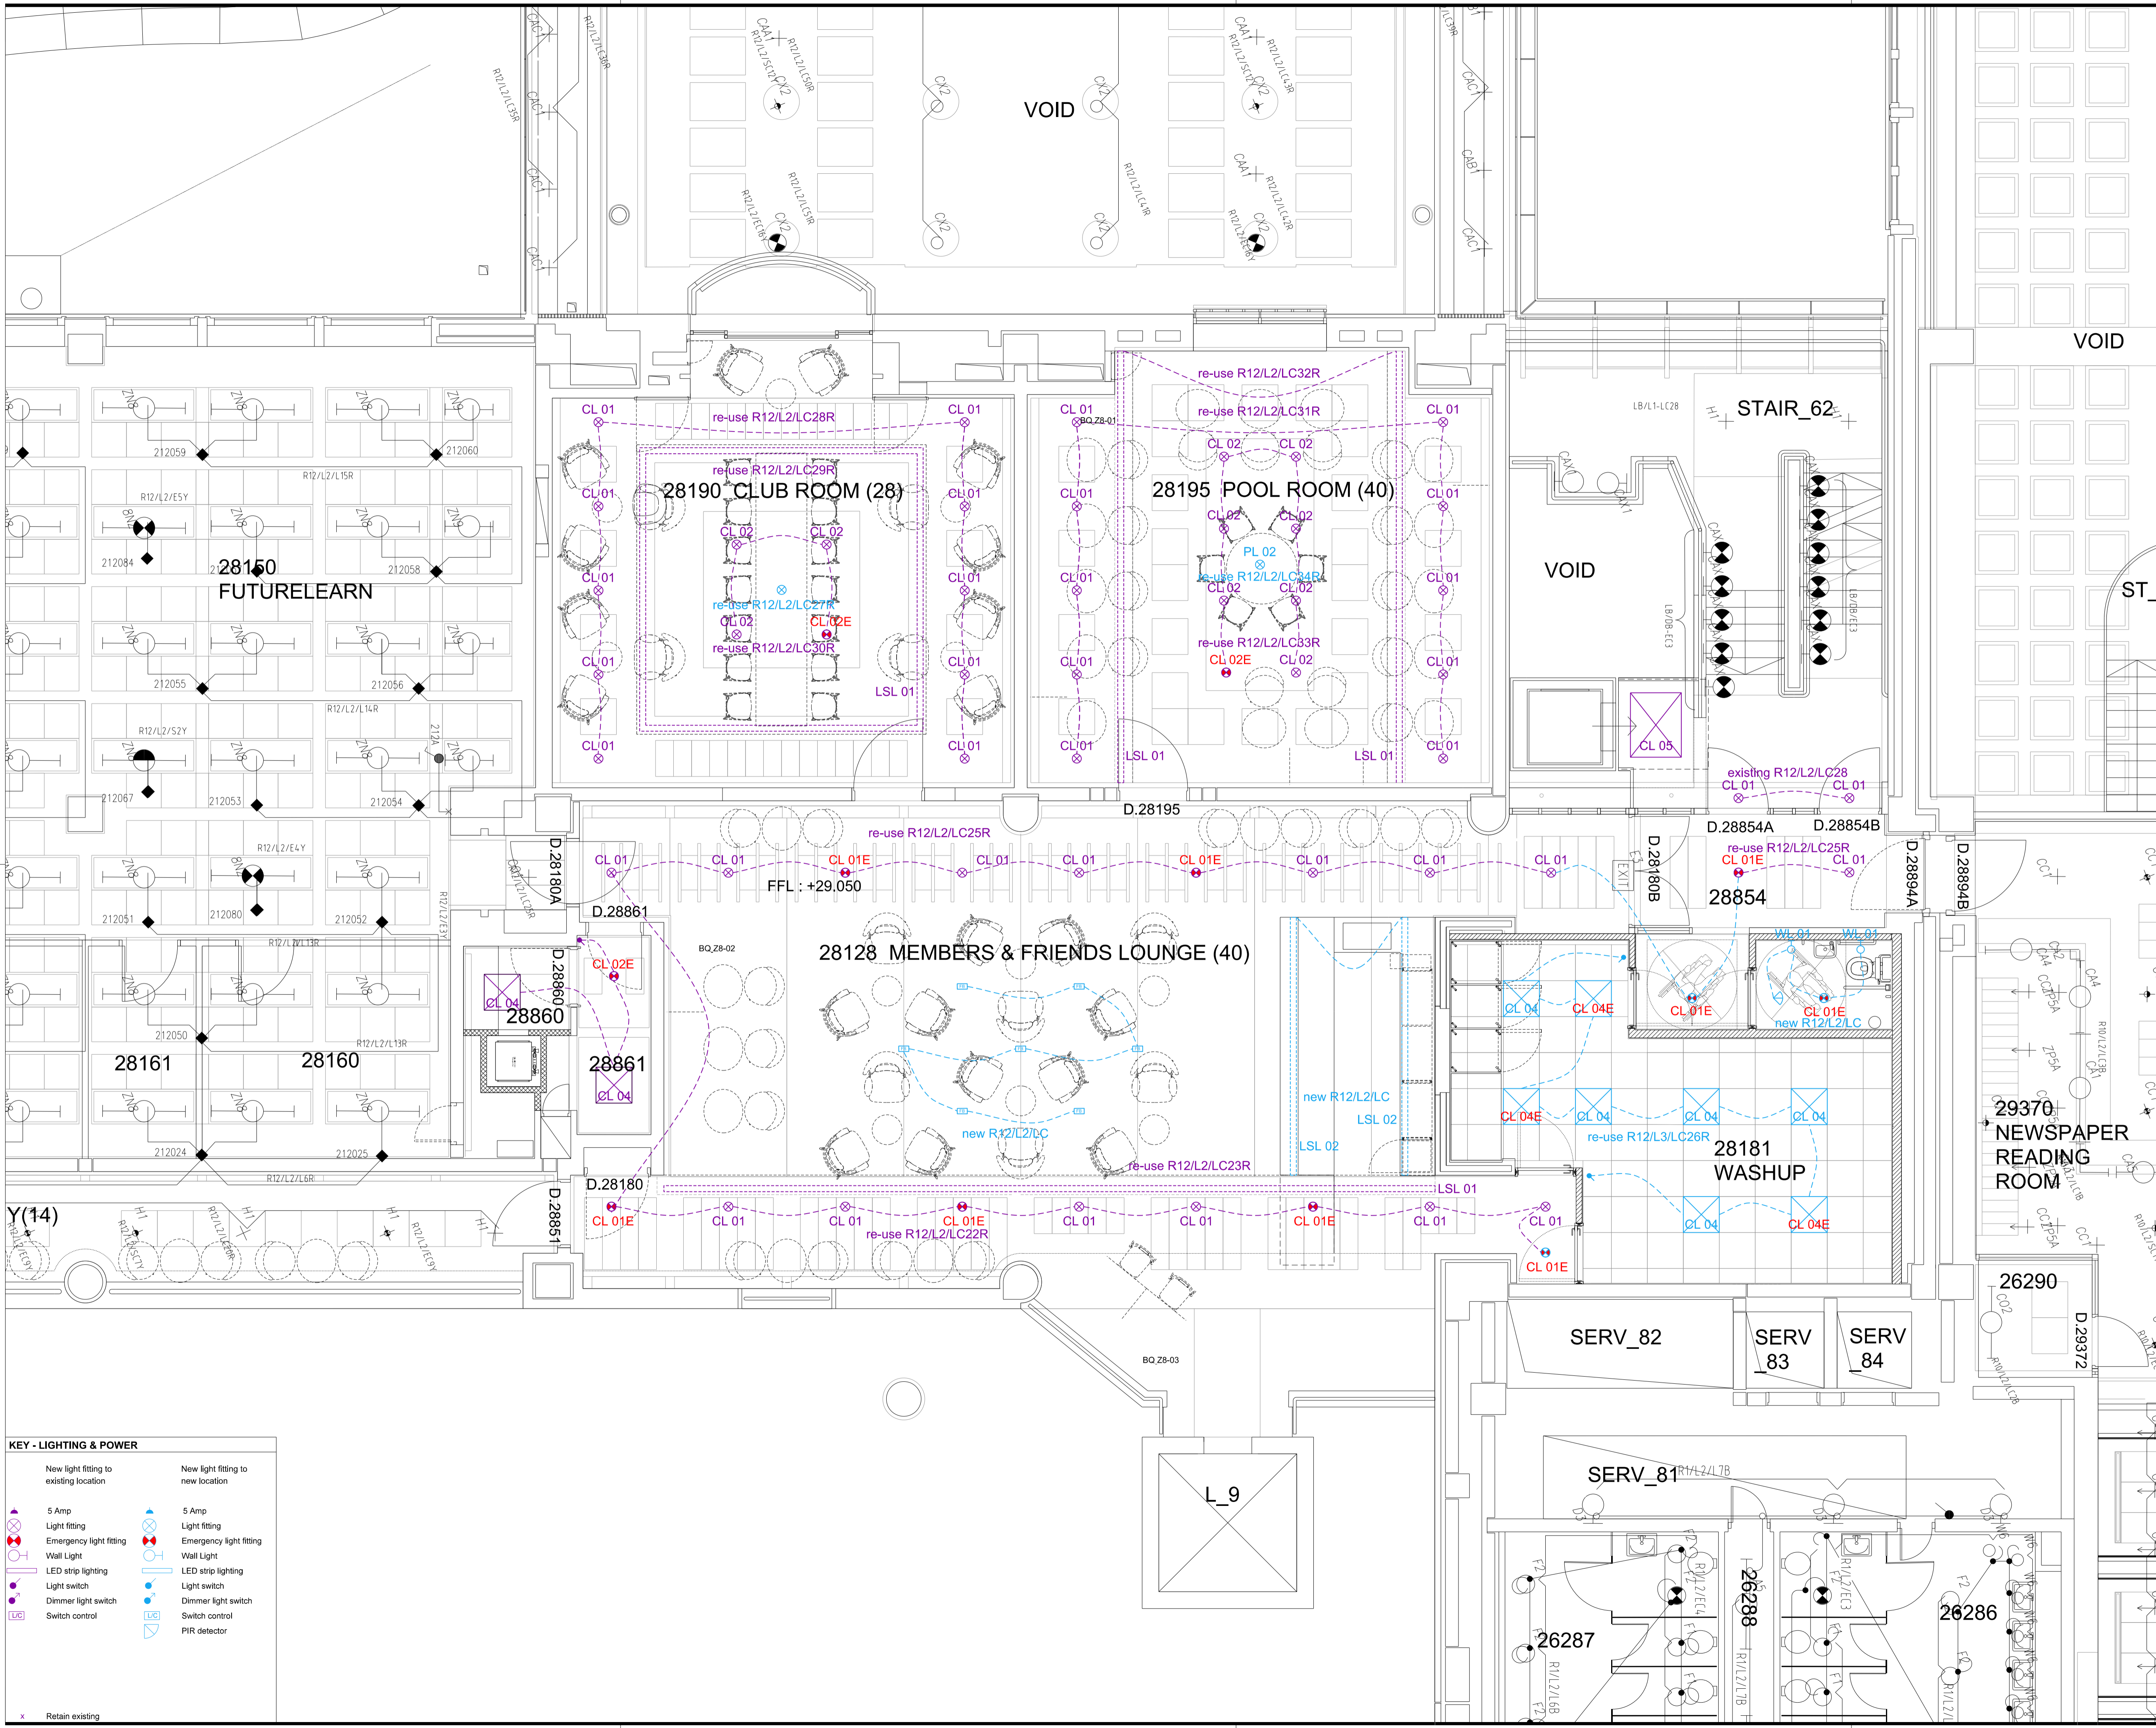

KEY - LIGHTING & POWER

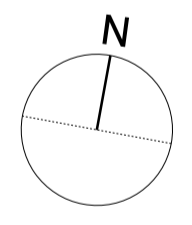

de matoryan
 99-100 Tummill Street
 London EC1M 5QP
 T 020 7336 0100
 mail@dematoryan.co.uk

PROJECT NAME
THE BRITISH LIBRARY
 Member and Conference Facilities
 96 Euston Road, London, NW1 2DB

TITLE
ZONE 8 - MEMBERS AREA
 PROPOSED SECOND FLOOR
 ELECTRICAL LAYOUTS

SCALE	DATE	BY	CHECKED
1:50 @A1	04/04/16	RB	JEM
1:100 @A3			

STATUS
PLANNING

DOCUMENT No.	REV
583_A_Z8_63-012	PL1