


Do not scale from this drawing.
 This drawing may not be based on an accurate survey.
 DMR do not accept responsibility for dimensions taken from this drawing.

The Contractor is to check all building and site dimensions prior to construction or production. All discrepancies and omissions on site must be reported to DMR for comment or approval prior to commencing works.

This drawing is to be read and checked in conjunction with engineer's and other specialist drawings & specifications.

The drawing and the works depicted are the copyright of this practice and may not be reproduced except by written permission.

REV DATE	DESCRIPTION	BY	CHKD
P1 4/4/16	Stage D Issue	RB	JEM
PL1 11/4/16	Issued for Listed Building Consent	RB	JEM

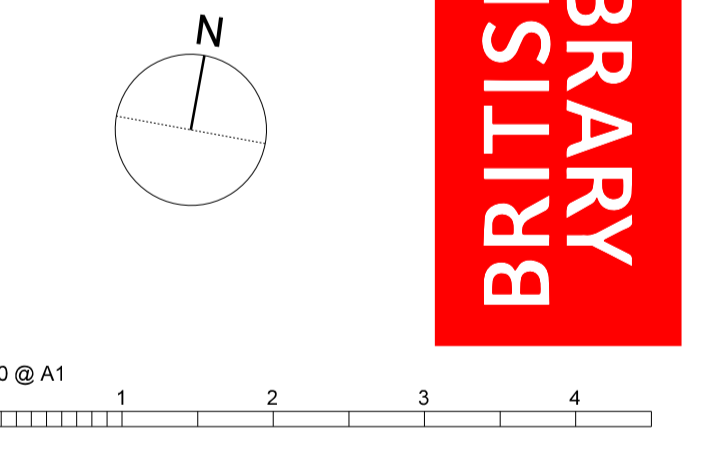

de matos ryan
 99-100 Turrell Street
 London EC1M 5QP
 T 020 7336 0100
 mail@dematosryan.co.uk

PROJECT NAME
THE BRITISH LIBRARY
 Member and Conference Facilities
 96 Euston Road, London, NW1 2DB


TITLE
 ZONE 8 - MEMBERS AREA
 PROPOSED THIRD FLOOR
 ELECTRICAL LAYOUTS

SCALE	DATE	BY	CHECKED
1:50 @A1	04/04/16	RB	JEM
1:100 @A3			

STATUS
PLANNING

DOCUMENT No.
583_A_Z8_63-014

REV
PL1

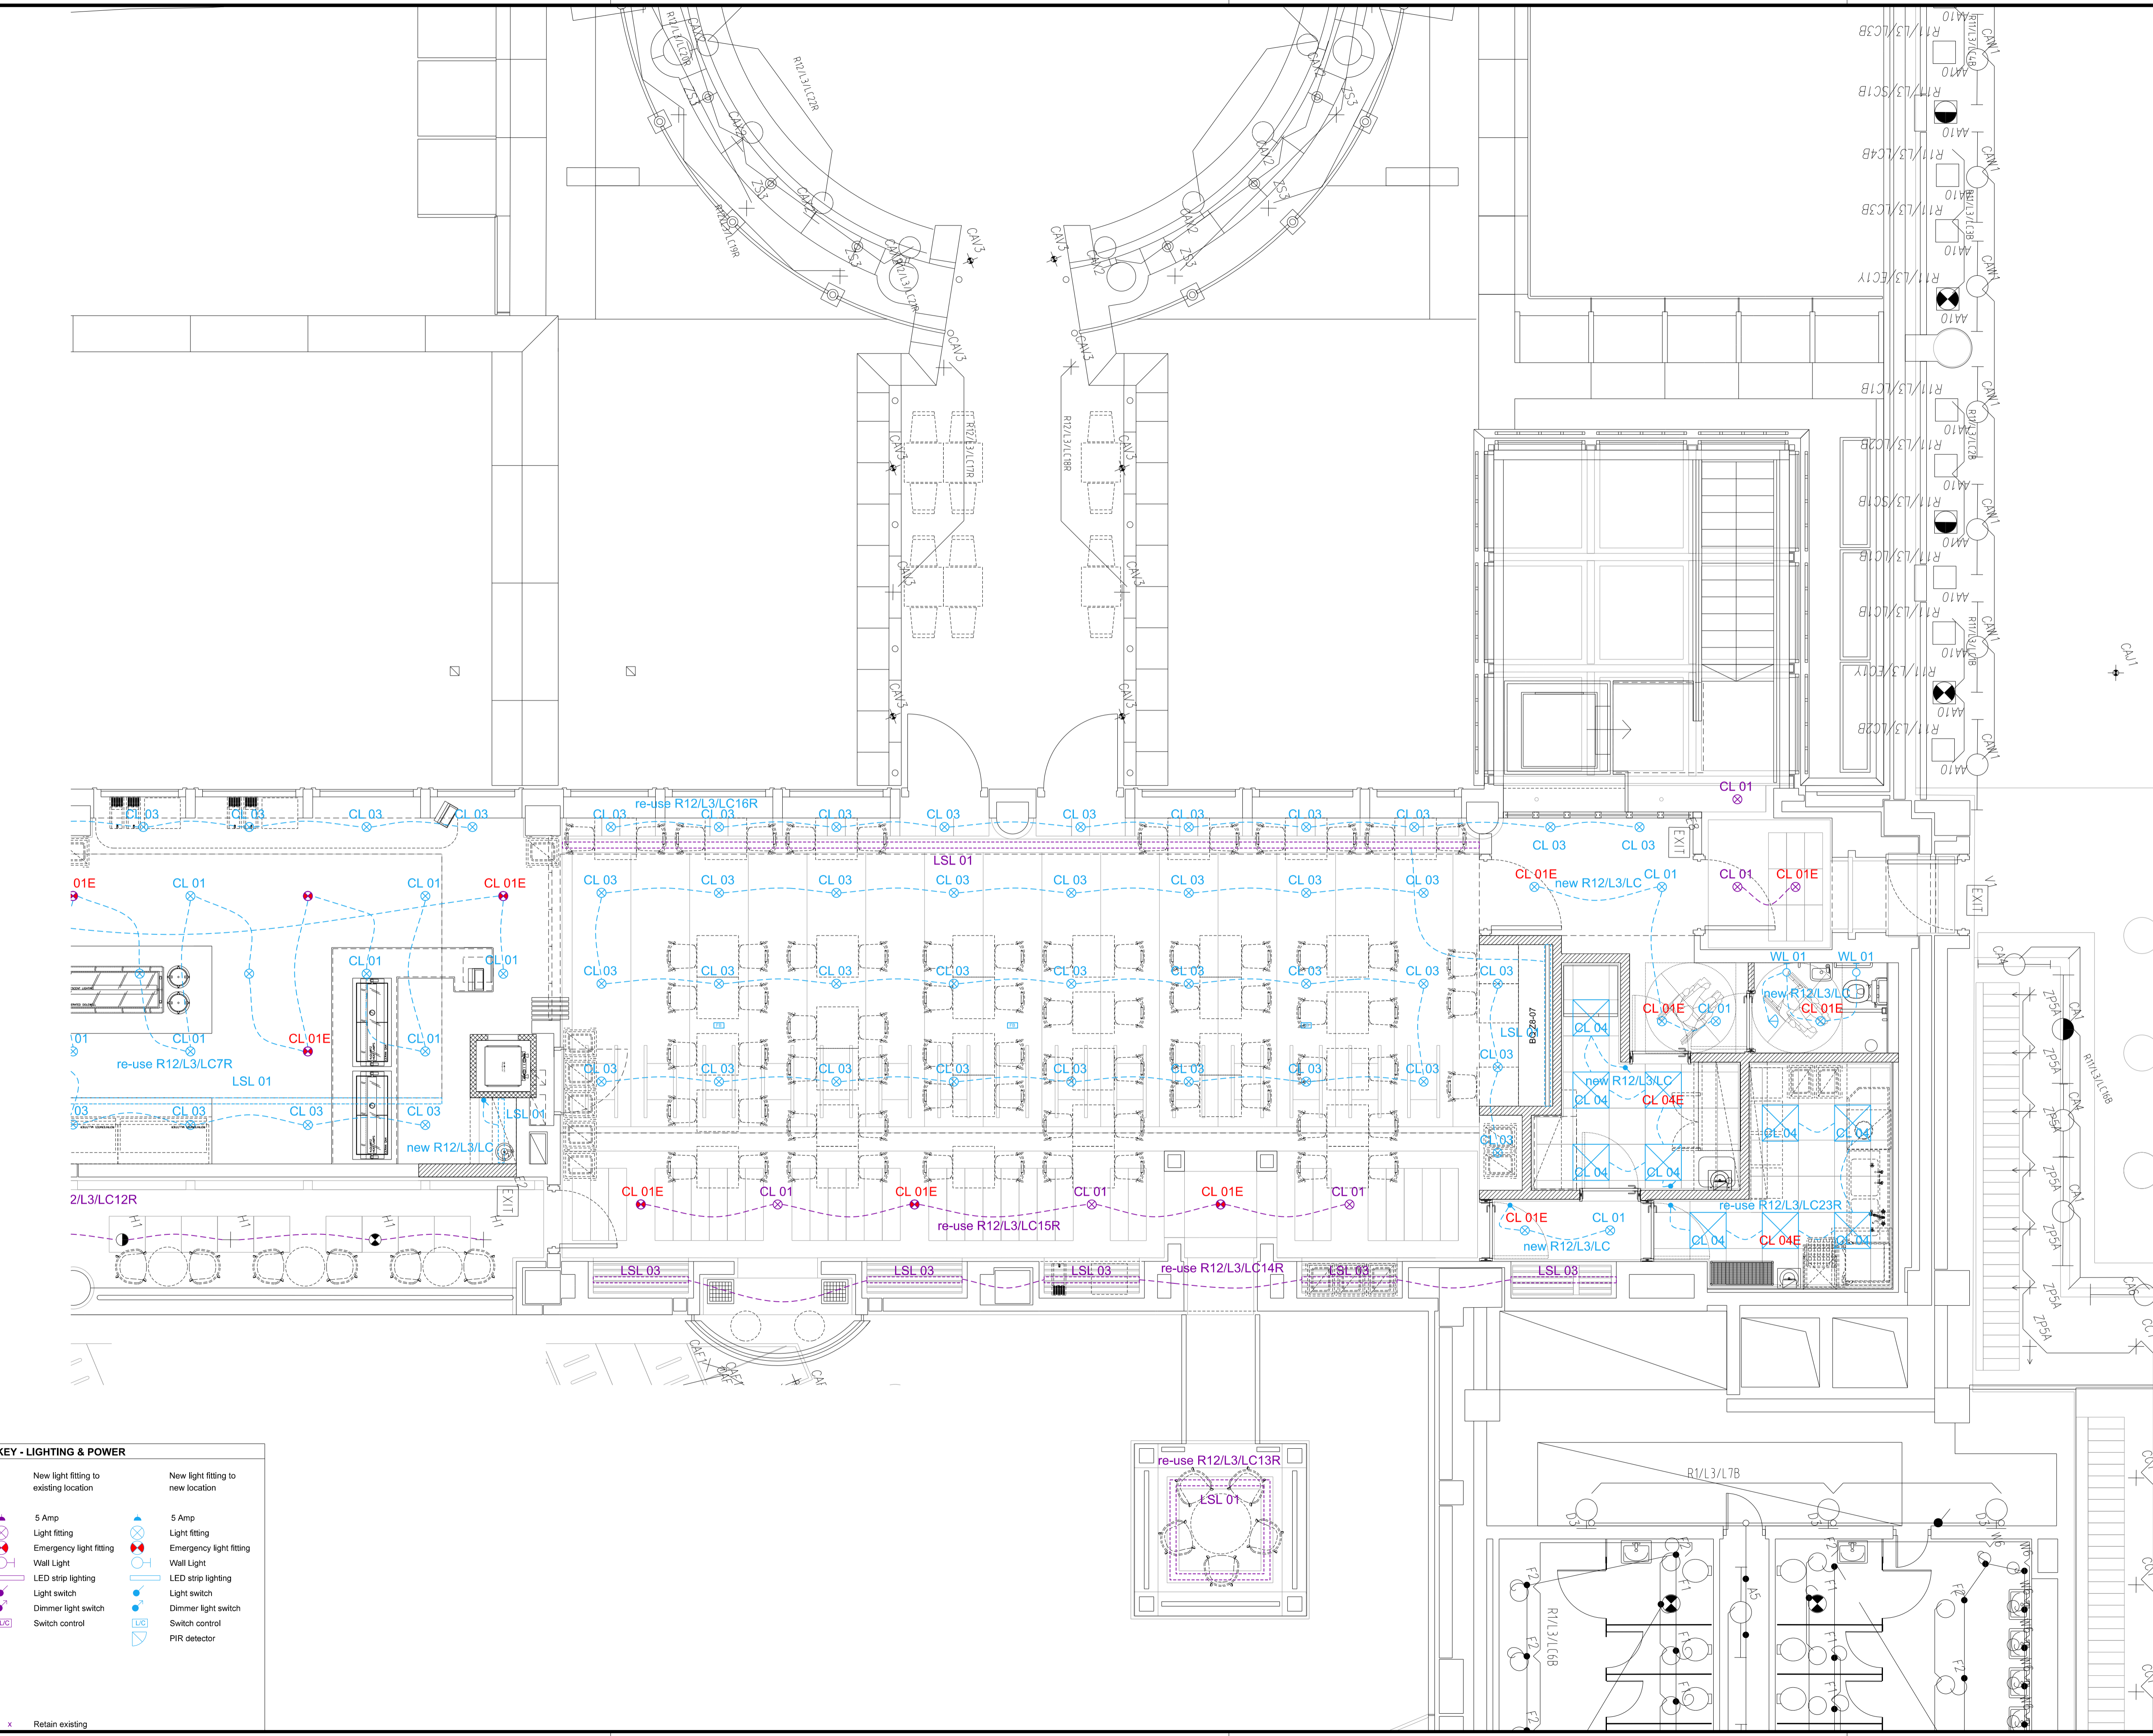

KEY - LIGHTING & POWER

	New light fitting to existing location		New light fitting to new location
	Emergency light fitting		Emergency light fitting
	Wall Light		Wall Light
	LED strip lighting		LED strip lighting
	Light switch		Light switch
	Dimmer light switch		Dimmer light switch
	Switch control		Switch control
	PIR detector		PIR detector

x Retain existing