


CAMDEN TOWN

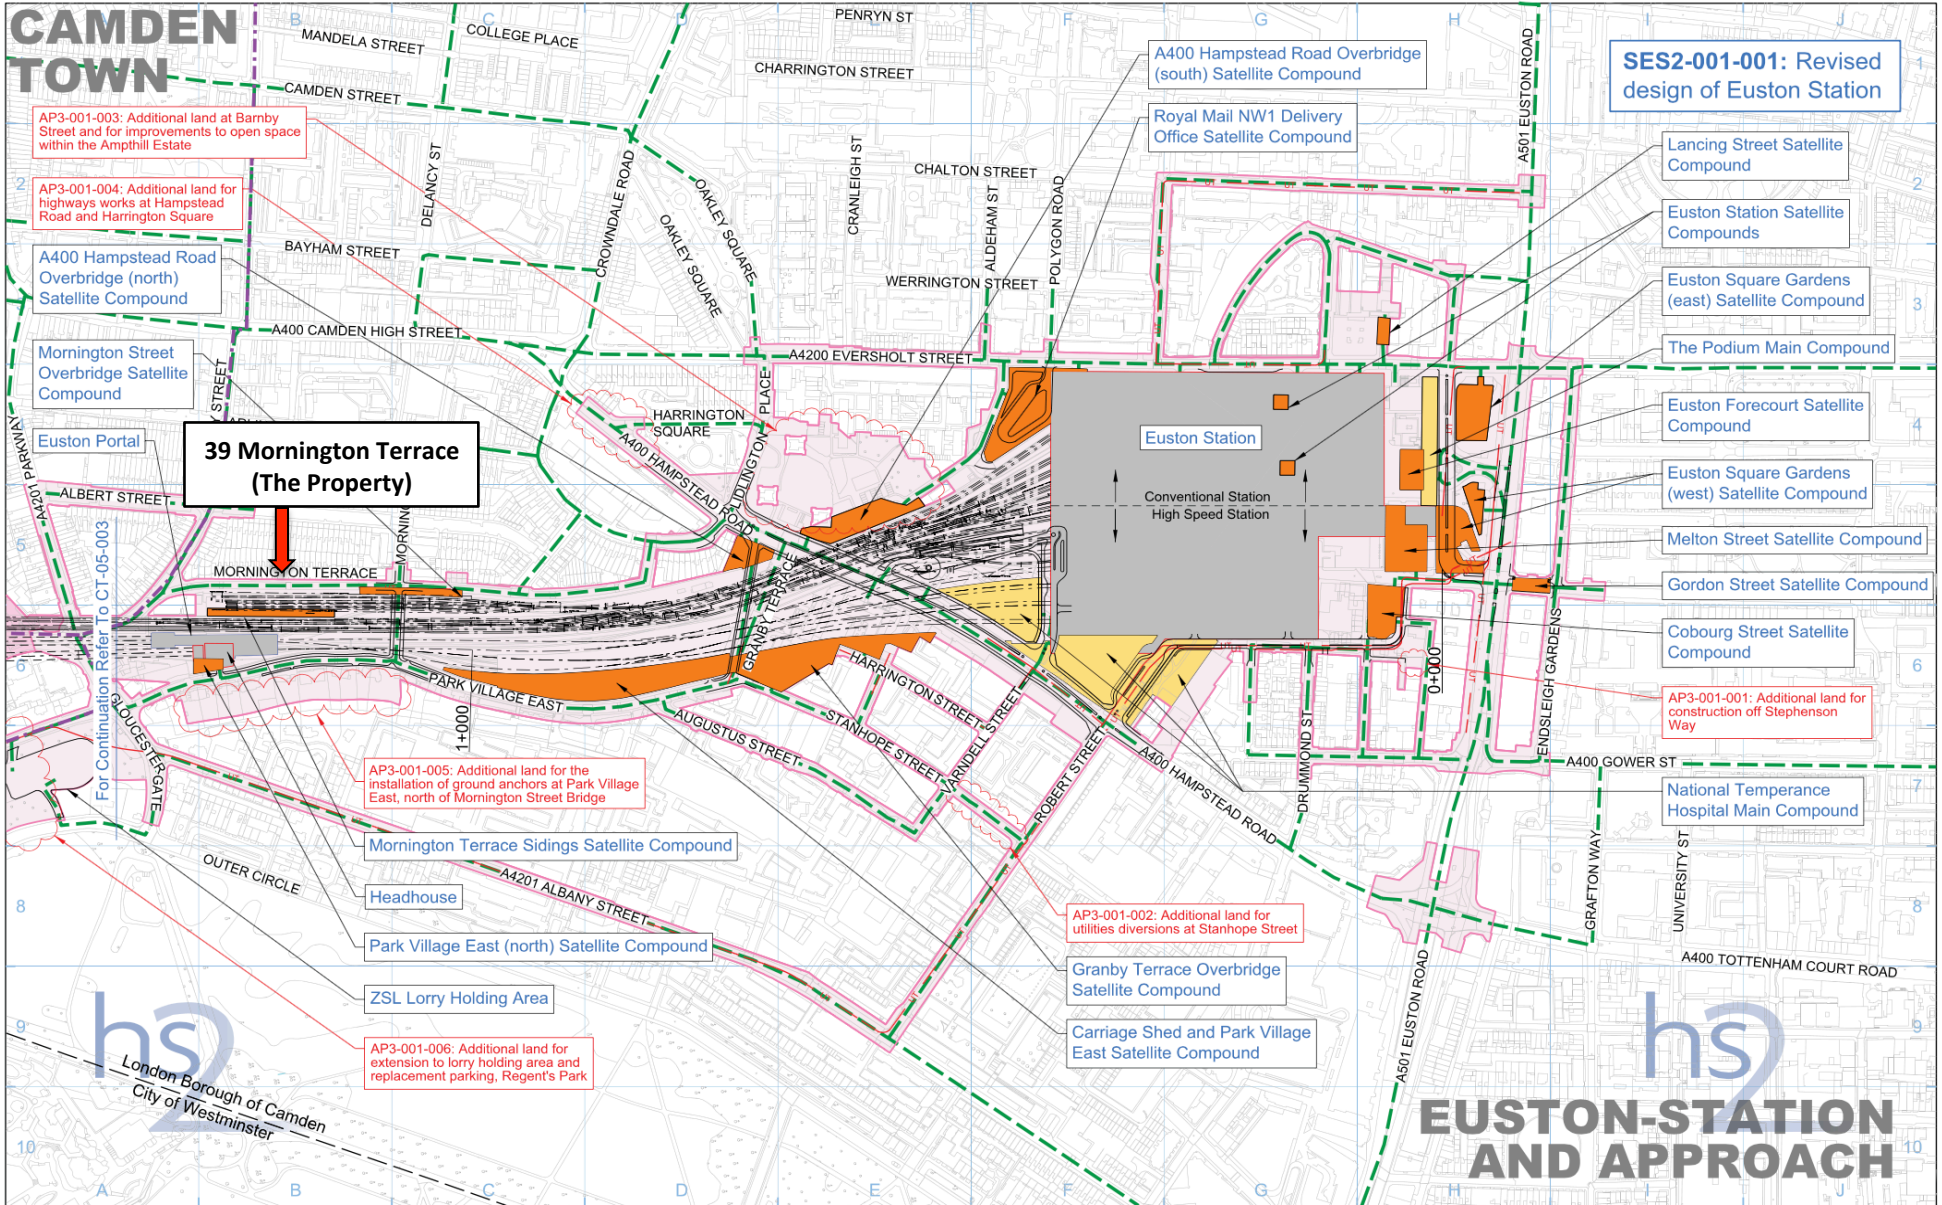

AP3-001-003: Additional land at Barnby Street and for improvements to open space within the Amphill Estate

AP3-001-004: Additional land for highways works at Hampstead Road and Harrington Square

A400 Hampstead Road Overbridge (north) Satellite Compound

Mornington Street Overbridge Satellite Compound

Euston Portal

39 Mornington Terrace (The Property)

For Continuation Refer To CT-05-003

AP3-001-005: Additional land for the installation of ground anchors at Park Village East, north of Mornington Street Bridge

Mornington Terrace Sidings Satellite Compound

Headhouse

Park Village East (north) Satellite Compound

ZSL Lorry Holding Area

AP3-001-006: Additional land for extension to lorry holding area and replacement parking, Regent's Park

A400 Hampstead Road Overbridge (south) Satellite Compound

Royal Mail NW1 Delivery Office Satellite Compound

SES2-001-001: Revised design of Euston Station

Lancing Street Satellite Compound

Euston Station Satellite Compounds

Euston Square Gardens (east) Satellite Compound

The Podium Main Compound

Euston Forecourt Satellite Compound

Euston Square Gardens (west) Satellite Compound

Melton Street Satellite Compound

Gordon Street Satellite Compound

Cobourg Street Satellite Compound

AP3-001-001: Additional land for construction off Stephenson Way

National Temperance Hospital Main Compound

AP3-001-002: Additional land for utilities diversions at Stanhope Street

Granby Terrace Overbridge Satellite Compound

Carriage Shed and Park Village East Satellite Compound

Legend	
	Depot, station, headhouse or portal building
	Tunnel portal
	Main construction compound
	Satellite construction compound
	Temporary material stockpile
	Rail alignment formation
	Landscape earthworks
	Engineering earthworks
	County boundary
	Borough / District boundary
	Land potentially required during construction
	Temporary replacement community facility
	Community forum boundary
	Existing watercourse
	Tunnels external extent
	Construction traffic route
	Existing public right of way (PRoW)
	New, diverted or realigned PRoW
	Stopped-up PRoW
	Temporary PRoW diversion / realignment
	Temporary highway diversion / realignment
	UT Main utility works
	Chainage (e.g. 10+000)
	Rail alignment

Map Number	CT-05-001
Map Name	Construction Phase SES2 and AP3 ES
Community Forum Area	CFA01 Euston - Station and Approach

hs

HS2 Ltd accept no responsibility for any circumstances, which arise from the reproduction of this map after alteration, amendment or abbreviation or if it is issued in part or issued incomplete in any way.

Registered in England: Registration number 06791686
Registered office: One Canada Square, London, E14 5AB

Scale at A3: 1:5,000

0 50 100 150 200 250 Metres

© Crown copyright and database rights 2015. Ordnance Survey Licence Number 100049190.

Doc Number: C220-ARP-EV-DPL-01A-100100-AP03 P02 Date: 21/08/15