


Bedford Square
43


Bedford Square
44

Bedford Square
45

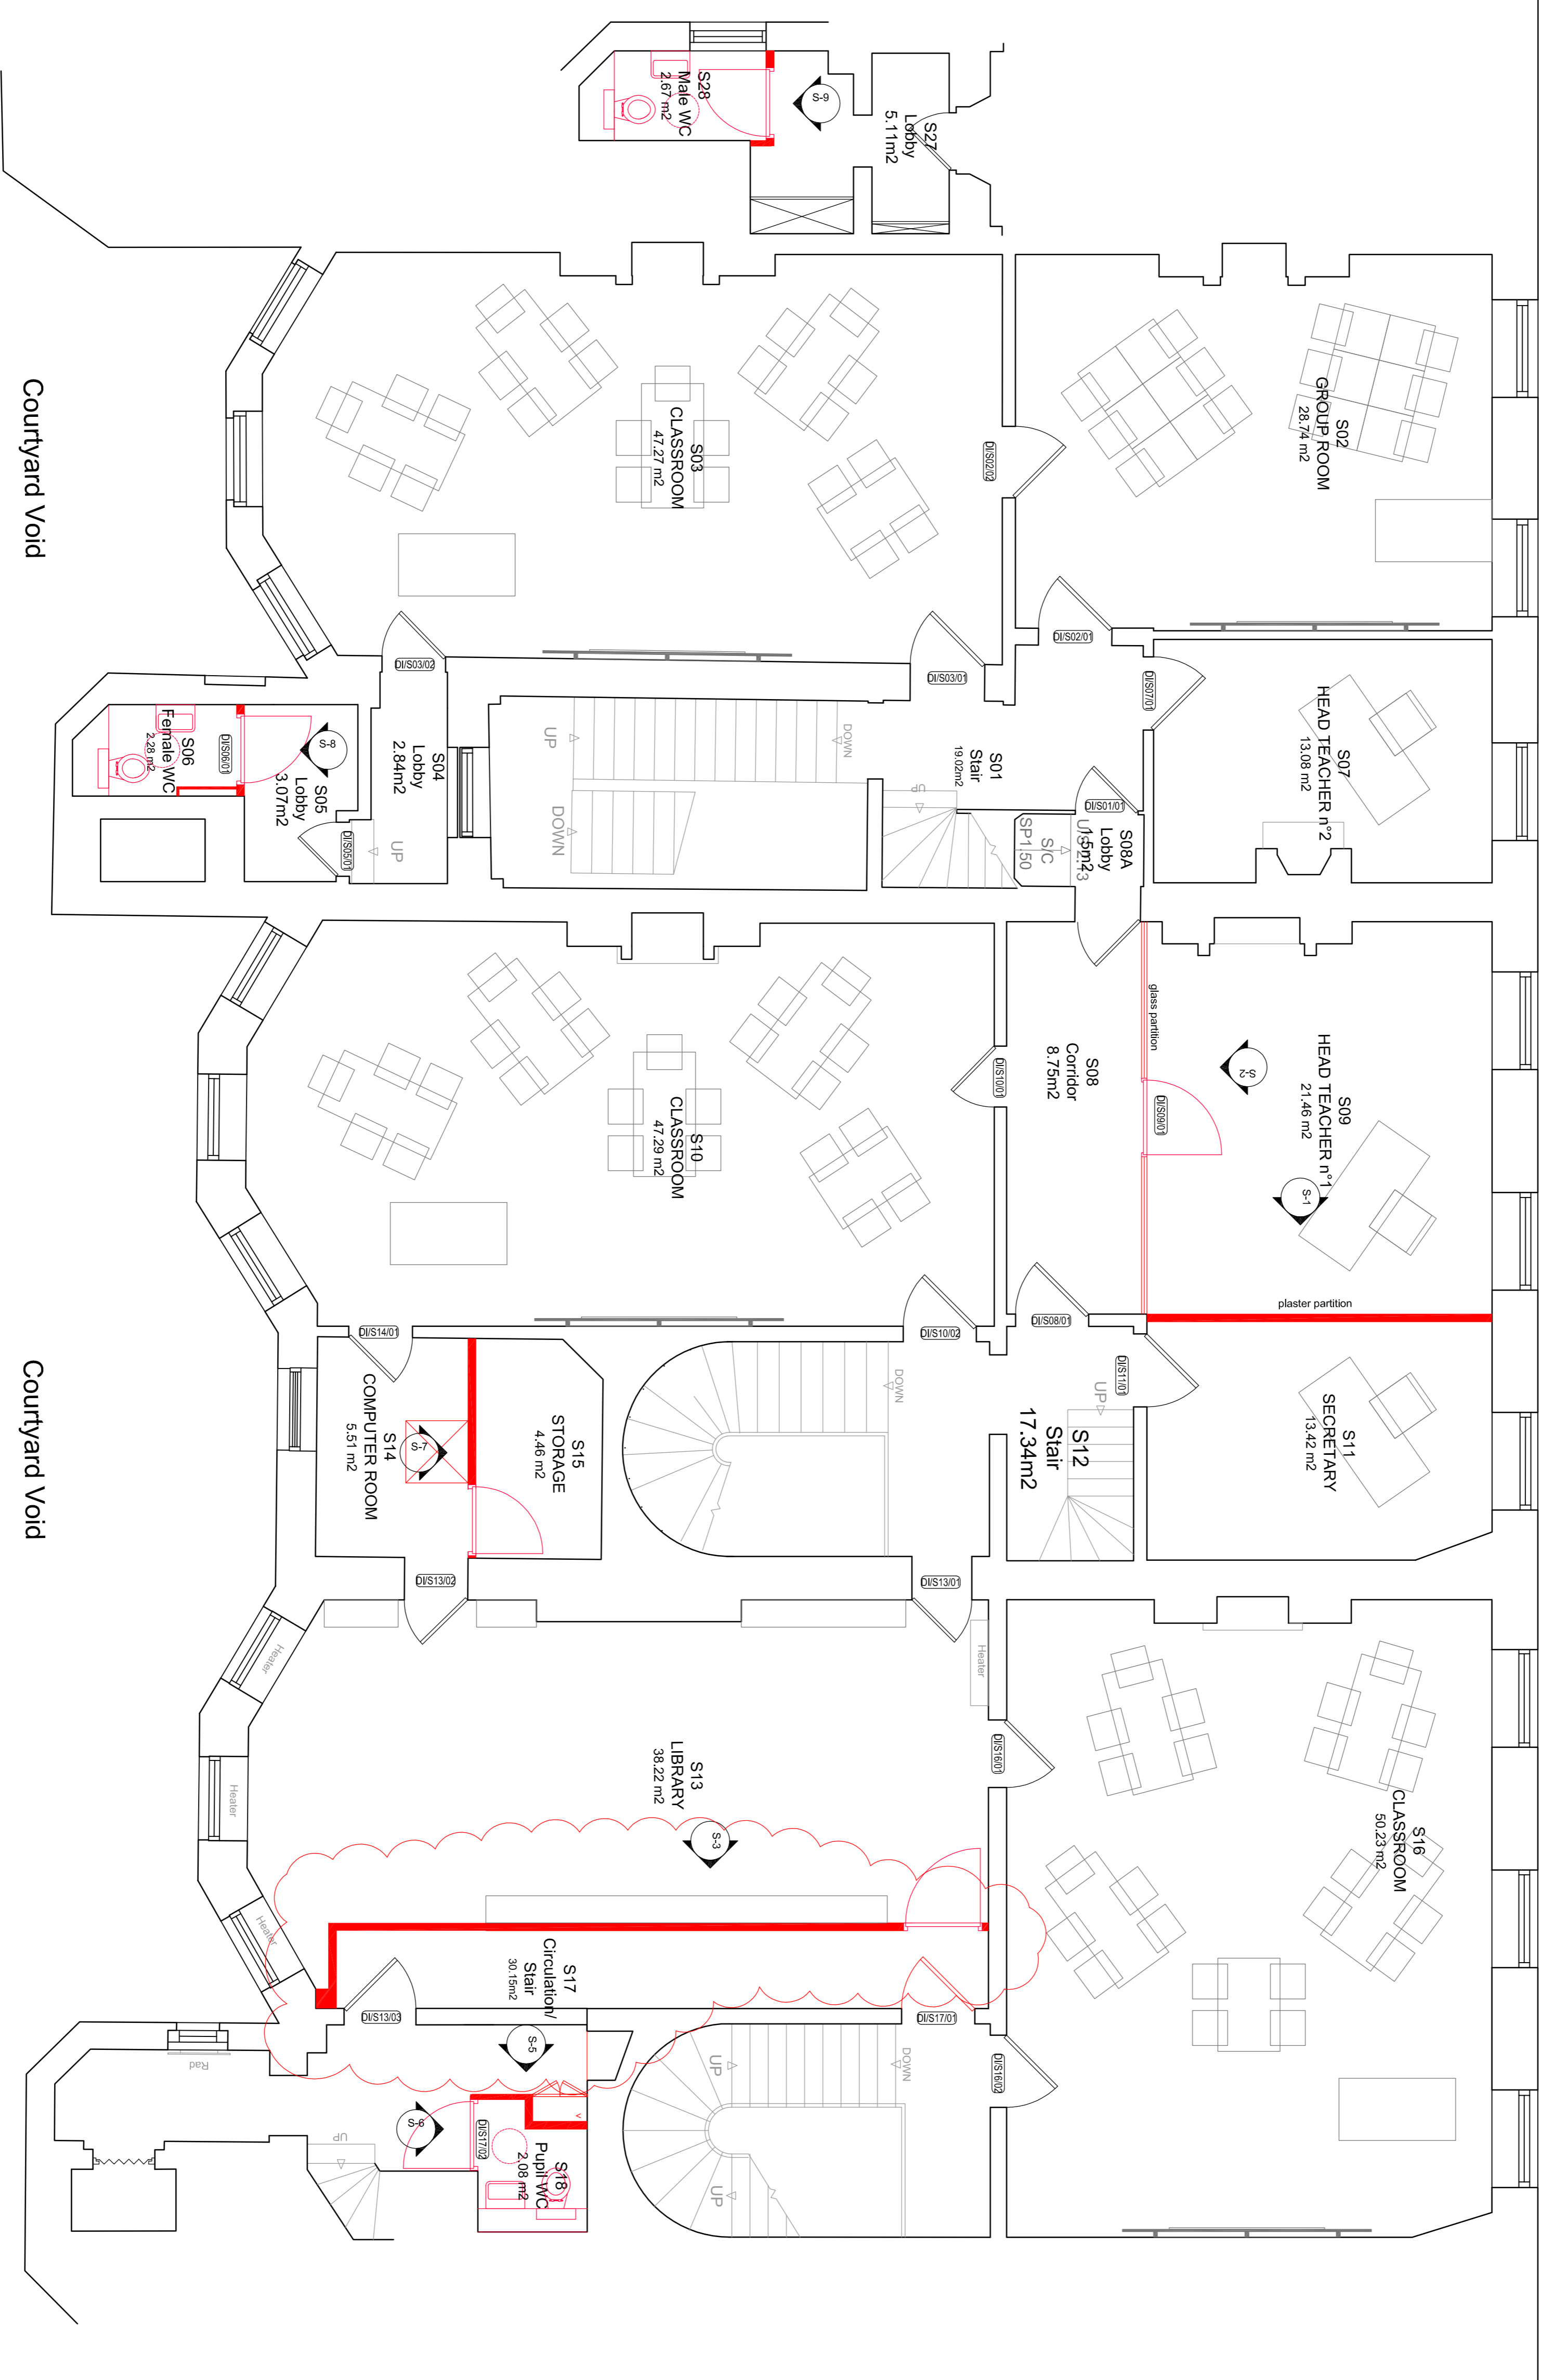

Courtyard Void

Courtyard Void

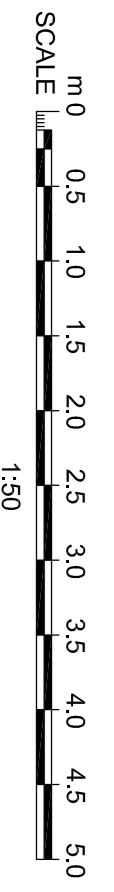

EWI ™		ElisWilliams ARCHITECTS		151 Rosebery Avenue EC1R 4AB T: +44 (0)20 7841 7200	
