

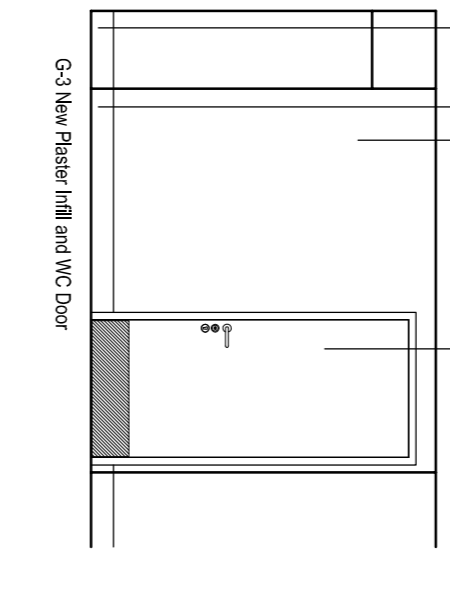
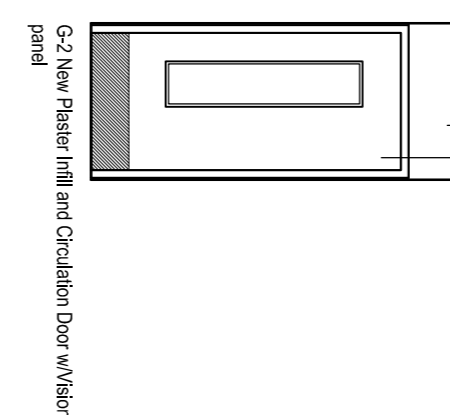
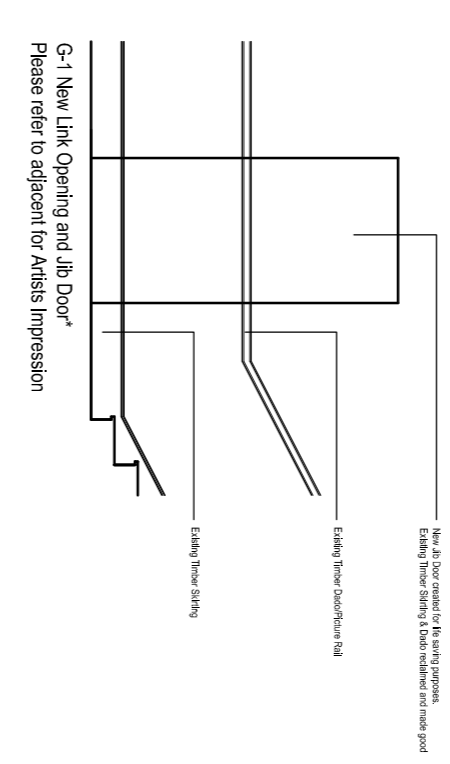
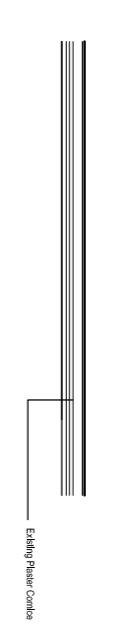
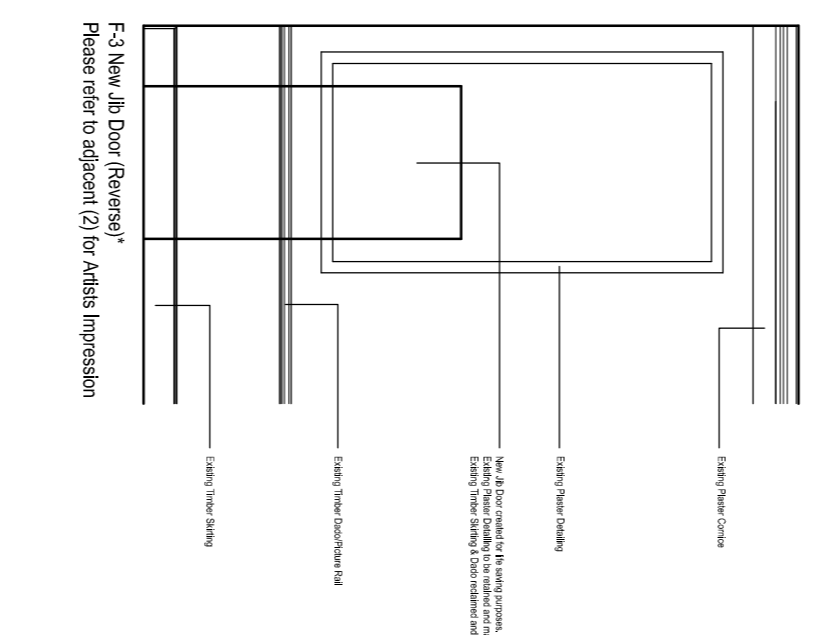
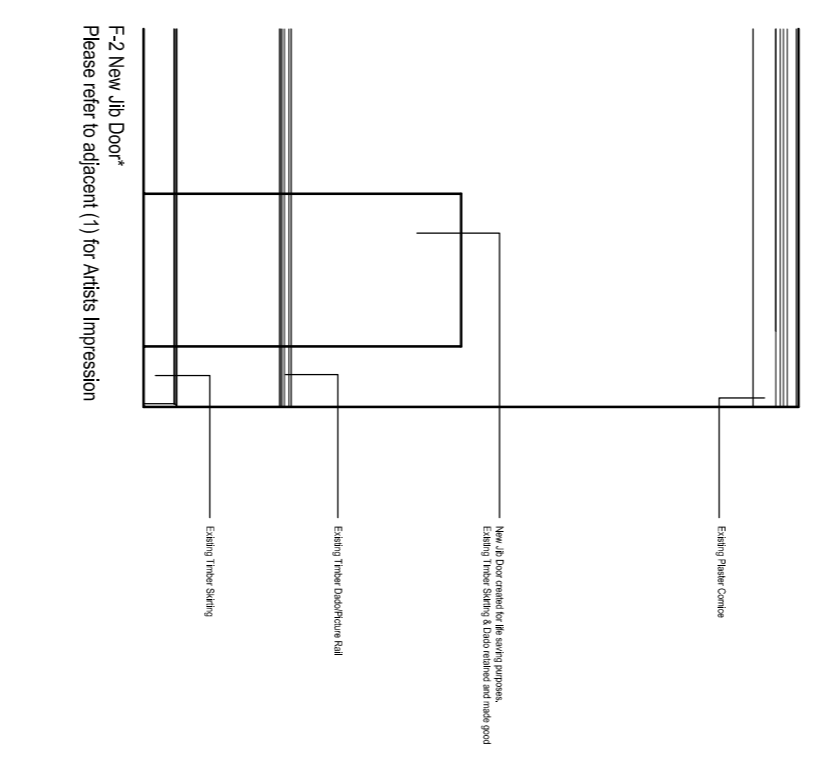











Courtyard Level New Construction Elevations

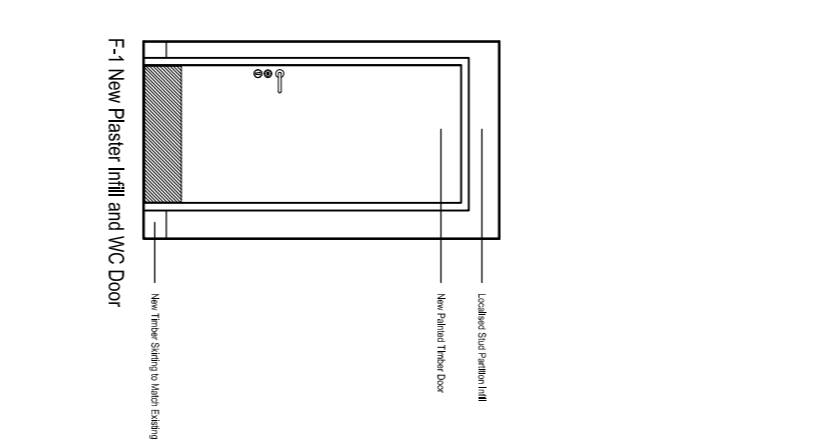

Ground Floor New Construction Elevations

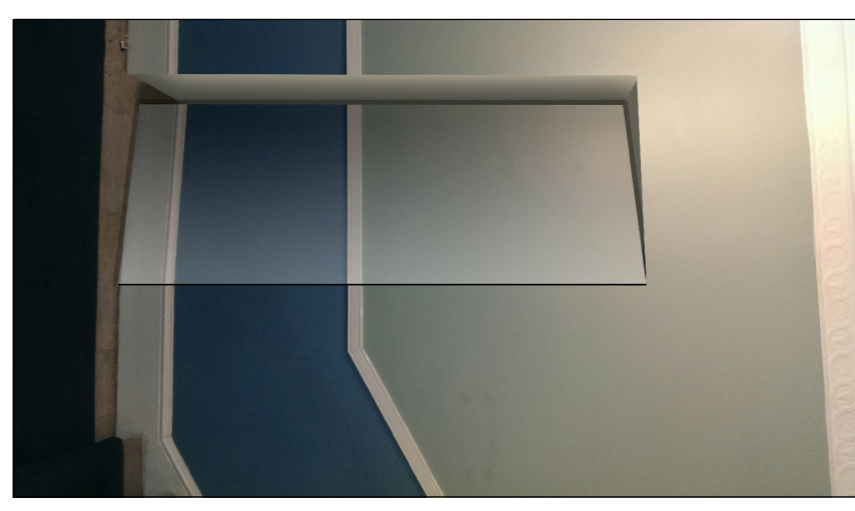

First Floor New Construction Elevations

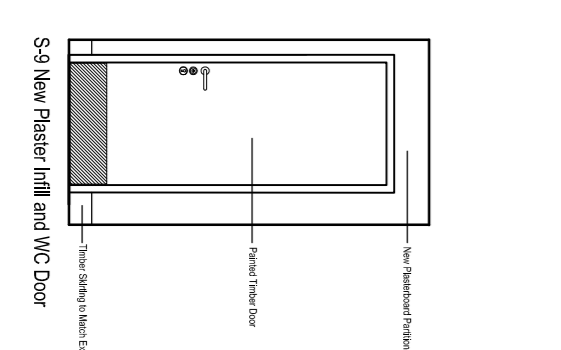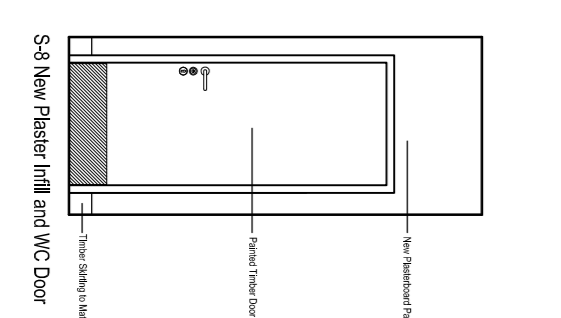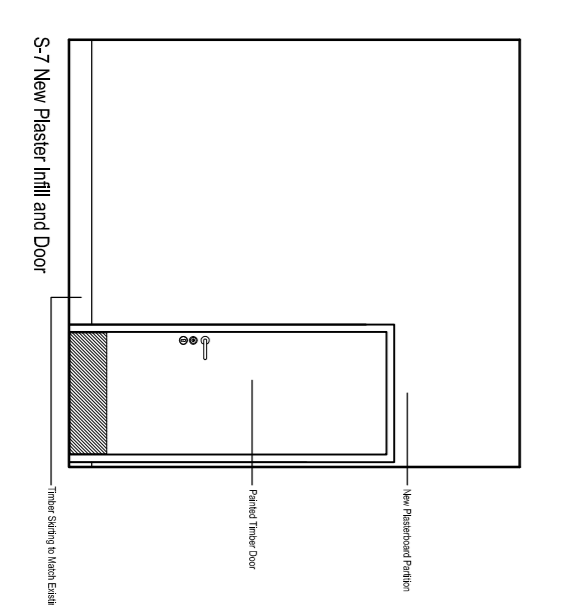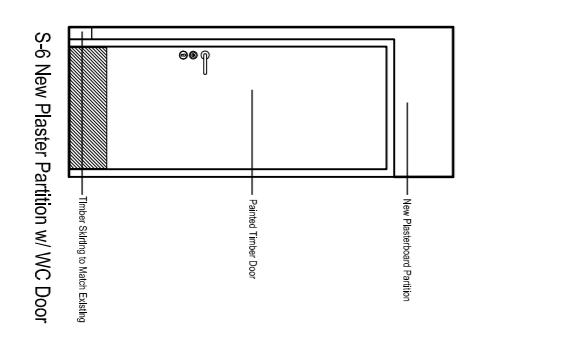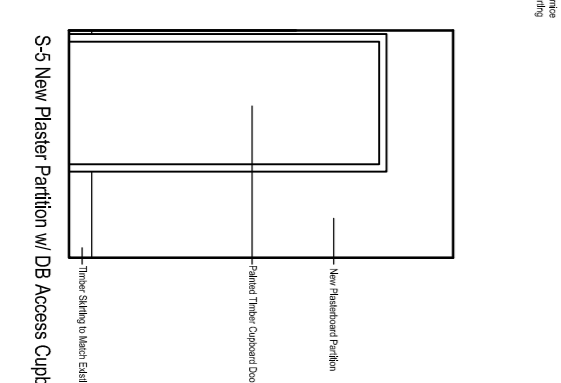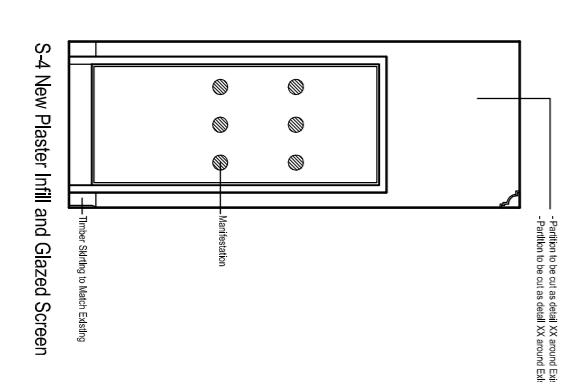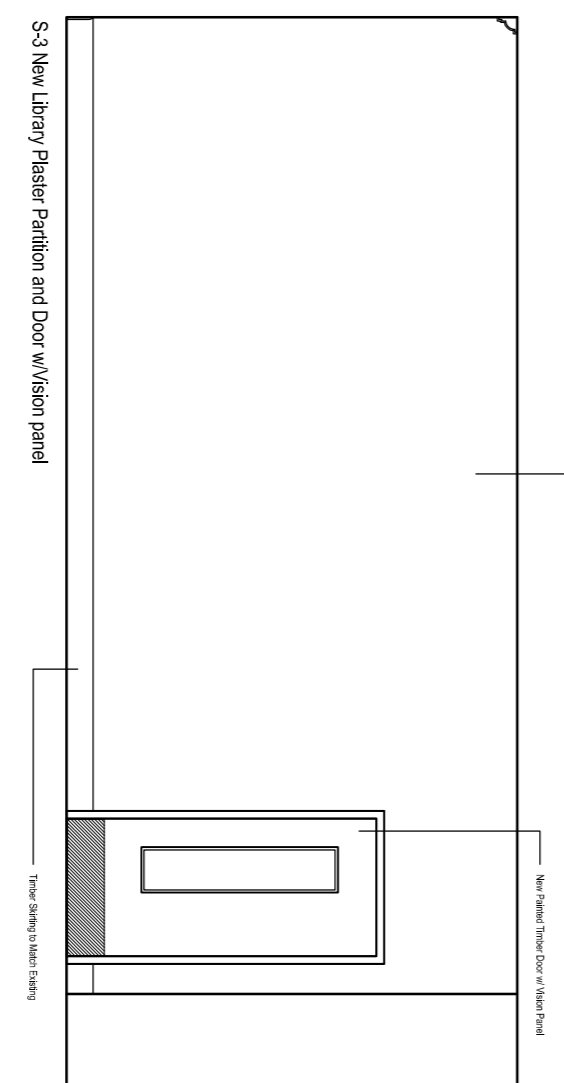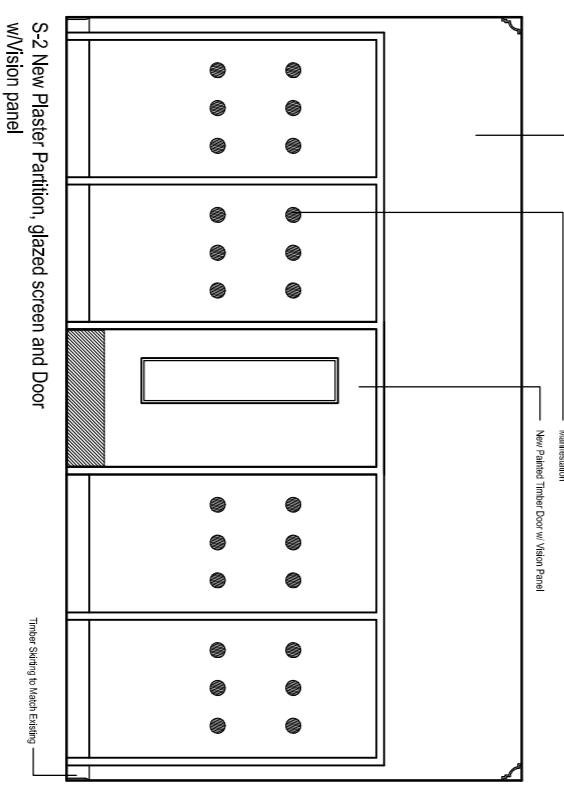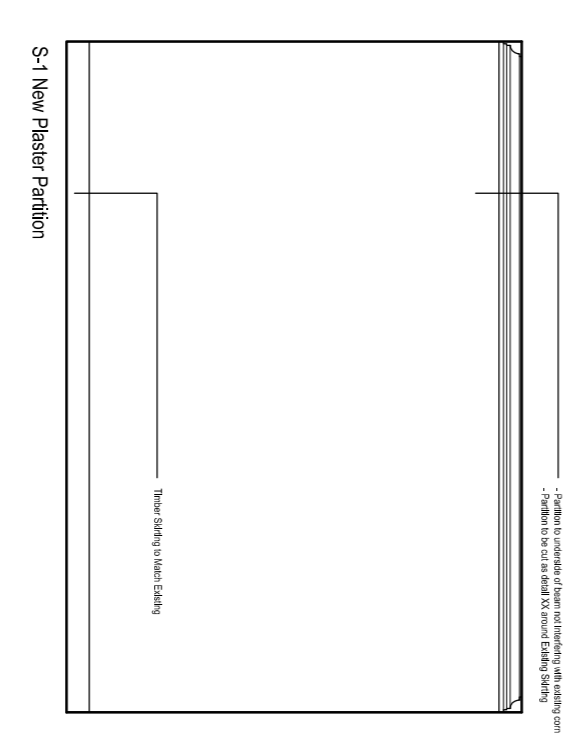

Second Floor New Construction Elevations

Job No: E/M UK
 Drawing No: Internal Partition Elevations
 Scale: 1:50
 Date: 15/09/15
 Rev: 01
 Client: 2057EH AG
 Project: 22-1A01

Ellis Williams
 ARCHITECTS
 151 Rosebery Avenue
 EC1R 4AB
 T: +44 (0)20 7841 7200

EWI
 TM