


COPYRIGHT ©
 FIGURED DIMENSIONS ONLY ARE TO BE USED. FOR OTHER DIMENSIONS, REFER TO THE RELEVANT DRAWING.
 CHECKED ON SITE PRIOR TO THE COMMENCEMENT OF WORK.
 DISCREPANCIES, AMBIGUITIES OR DIFFERENCES BETWEEN THE BILLS OF MATERIALS AND THE DRAWINGS SHALL BE REFERRED TO CA WITHOUT DELAY.
 DO NOT SCALE THIS DRAWING.

NOTES:

1. DASHED BOUNDARY INDICATES TEACHING WALL POSITION. REFER POWER DRAWINGS FOR GENERAL TO THE BESPOKE JOINERY AT THESE LOCATIONS.
2. WHERE POSSIBLE, REUSE EXISTING LIGHTING POSITIONS AND CABLE ROUTES.
3. WALL LIGHTS, OTHER THAN THOSE SPECIFICALLY NOTED, SHALL BE STRIPPED OUT AND THE POINTS STRIPPED AND SERVICED BY APPLIES TO EACH OF THE ROOMS.
4. Nos. 43-45 ARE LISTED AND ANY NEW UNITS FOR CABLEING AND NEW HOLES, ETC MUST BE APPROVED BY NEHTAGE. STAR LIGHTING WILL BE PROVIDED TO ALL UNITS AND ALL UNITS WILL BE PROVIDED WITH PVC CONDUIT.
5. REUSE EXISTING FIRE ALARMS GENERALLY WHERE ADDITIONAL BEACONS ARE REQUIRED.
6. RETAIN EXISTING BASES AND RETAIN HEADS.
7. UPDATE FIRE ALARM ZONE CHARTS TO SHOW WHERE ZONES ARE SUPPLIED FROM.
8. STAR LIGHTING TO BE CONTROLLED VIA KEY SWITCHING.

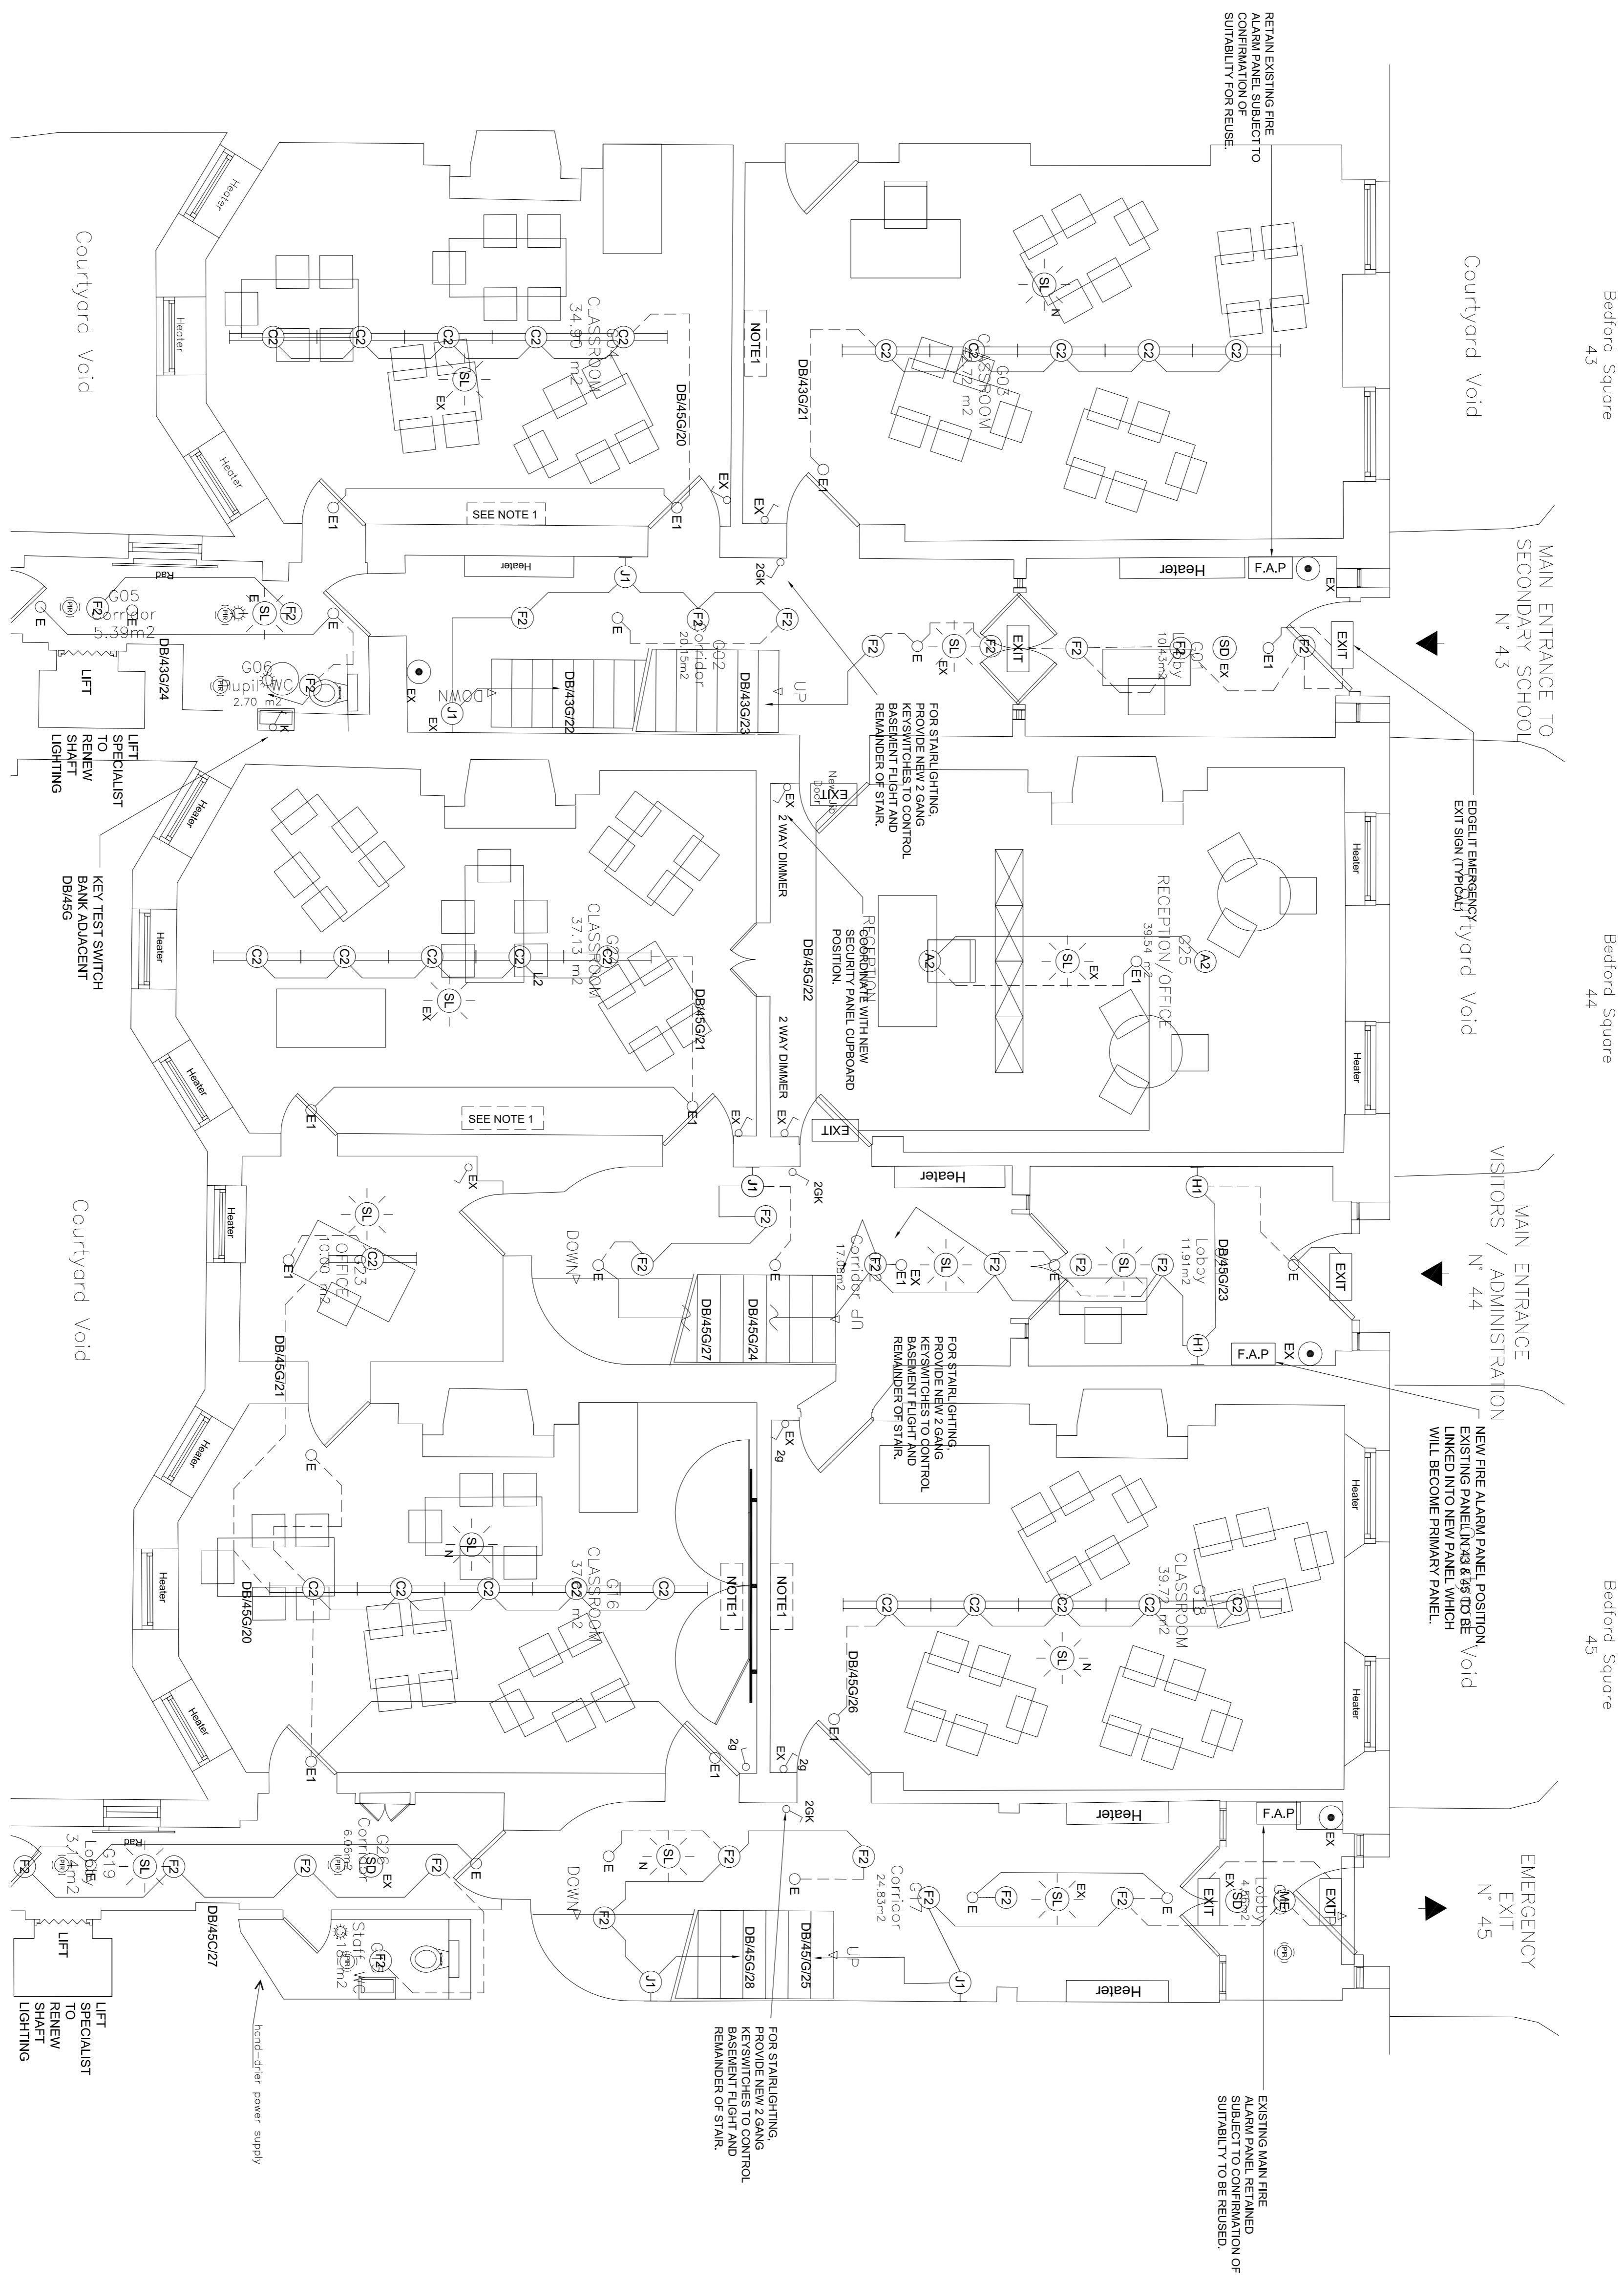

PROJECT:
 43-45 BEDFORD SQUARE

Client:
 MBS

Instia Ltd
 Building Services Contractors
 100 Bedford Square
 London WC1R 4EJ
 020 8135 2509
 020 8135 2500

Revision History:

Rev	Date	Description	Drawn	Checked
1	08.06.15	REVISED PRICING ISSUE	GCAR	GCAR
0	21.05.15	FOR PRICING	GCAR	GCAR

ARCHITECTS LAYOUTS

Title:
 GROUND FLOOR LEVEL
 LIGHTING AND FIRE ALARM
 SERVICES LAYOUT

Scale: 1:50 @ A1
Drawn: GP
Date: MAY'15

Dwg No: P3284-E-010

REVISION: 1