


COPYRIGHT ©
FIXED DIMENSIONS ONLY ARE TO BE USED. FOR OTHER
CHECKED ON SITE PRIOR TO THE COMMENCEMENT OF WORK.
DISCREPANCIES, AMBIGUITIES OR DIFFERENCES BETWEEN
ALLS OF QUANTITIES TO BE REFERRED TO CA WITHOUT DELAY.
DO NOT SCALE THIS DRAWING

NOTES:

1. DASHED BOUNDARY INDICATES TEACHING WALL POSITION. REFER POWER DRAWINGS FOR ADDITIONAL DETAILS. LIGHTING TO BE INTEGRAL WITH THE TEACHING WALL. WHERE POSSIBLE REUSE EXISTING LIGHTING POSITIONS AND CABLE ROUTES.
2. WALL LIGHTS OTHER THAN THOSE SPECIFICALLY NOTED SHALL BE STRIPPED OUT AND THE POINTS BLANKED OFF. THIS GENERALLY APPLIES TO ALL WALLS AND IS NOT TO BE WITHIN 400mm OF THE TEACHING WALL.
3. NO.4-45 ARE LISTED AND ANY NEW UNITS FOR CABLING AND NEW HOLES, ETC MUST BE APPROVED BY HERITAGE. STAIR LIGHTING WILL REUSE EXISTING NEW CHASES. ALL DRIPS TO BE WITHIN 100mm OF THE EXISTING FIRE ALARMS GENERALLY WHERE ADDITIONAL BEACONS ARE REQUIRED.
4. RETAIN EXISTING BASES AND RETAIN HEADS.
5. LIFT SPECIALIST TO RENEW LIFT SHAFT LIGHTING. WHERE ZONES ARE SUPPLIED FROM TO SHOW STAIR LIGHTING TO BE CONTROLLED VIA KEY SWITCHING.
- 6.
- 7.
- 8.

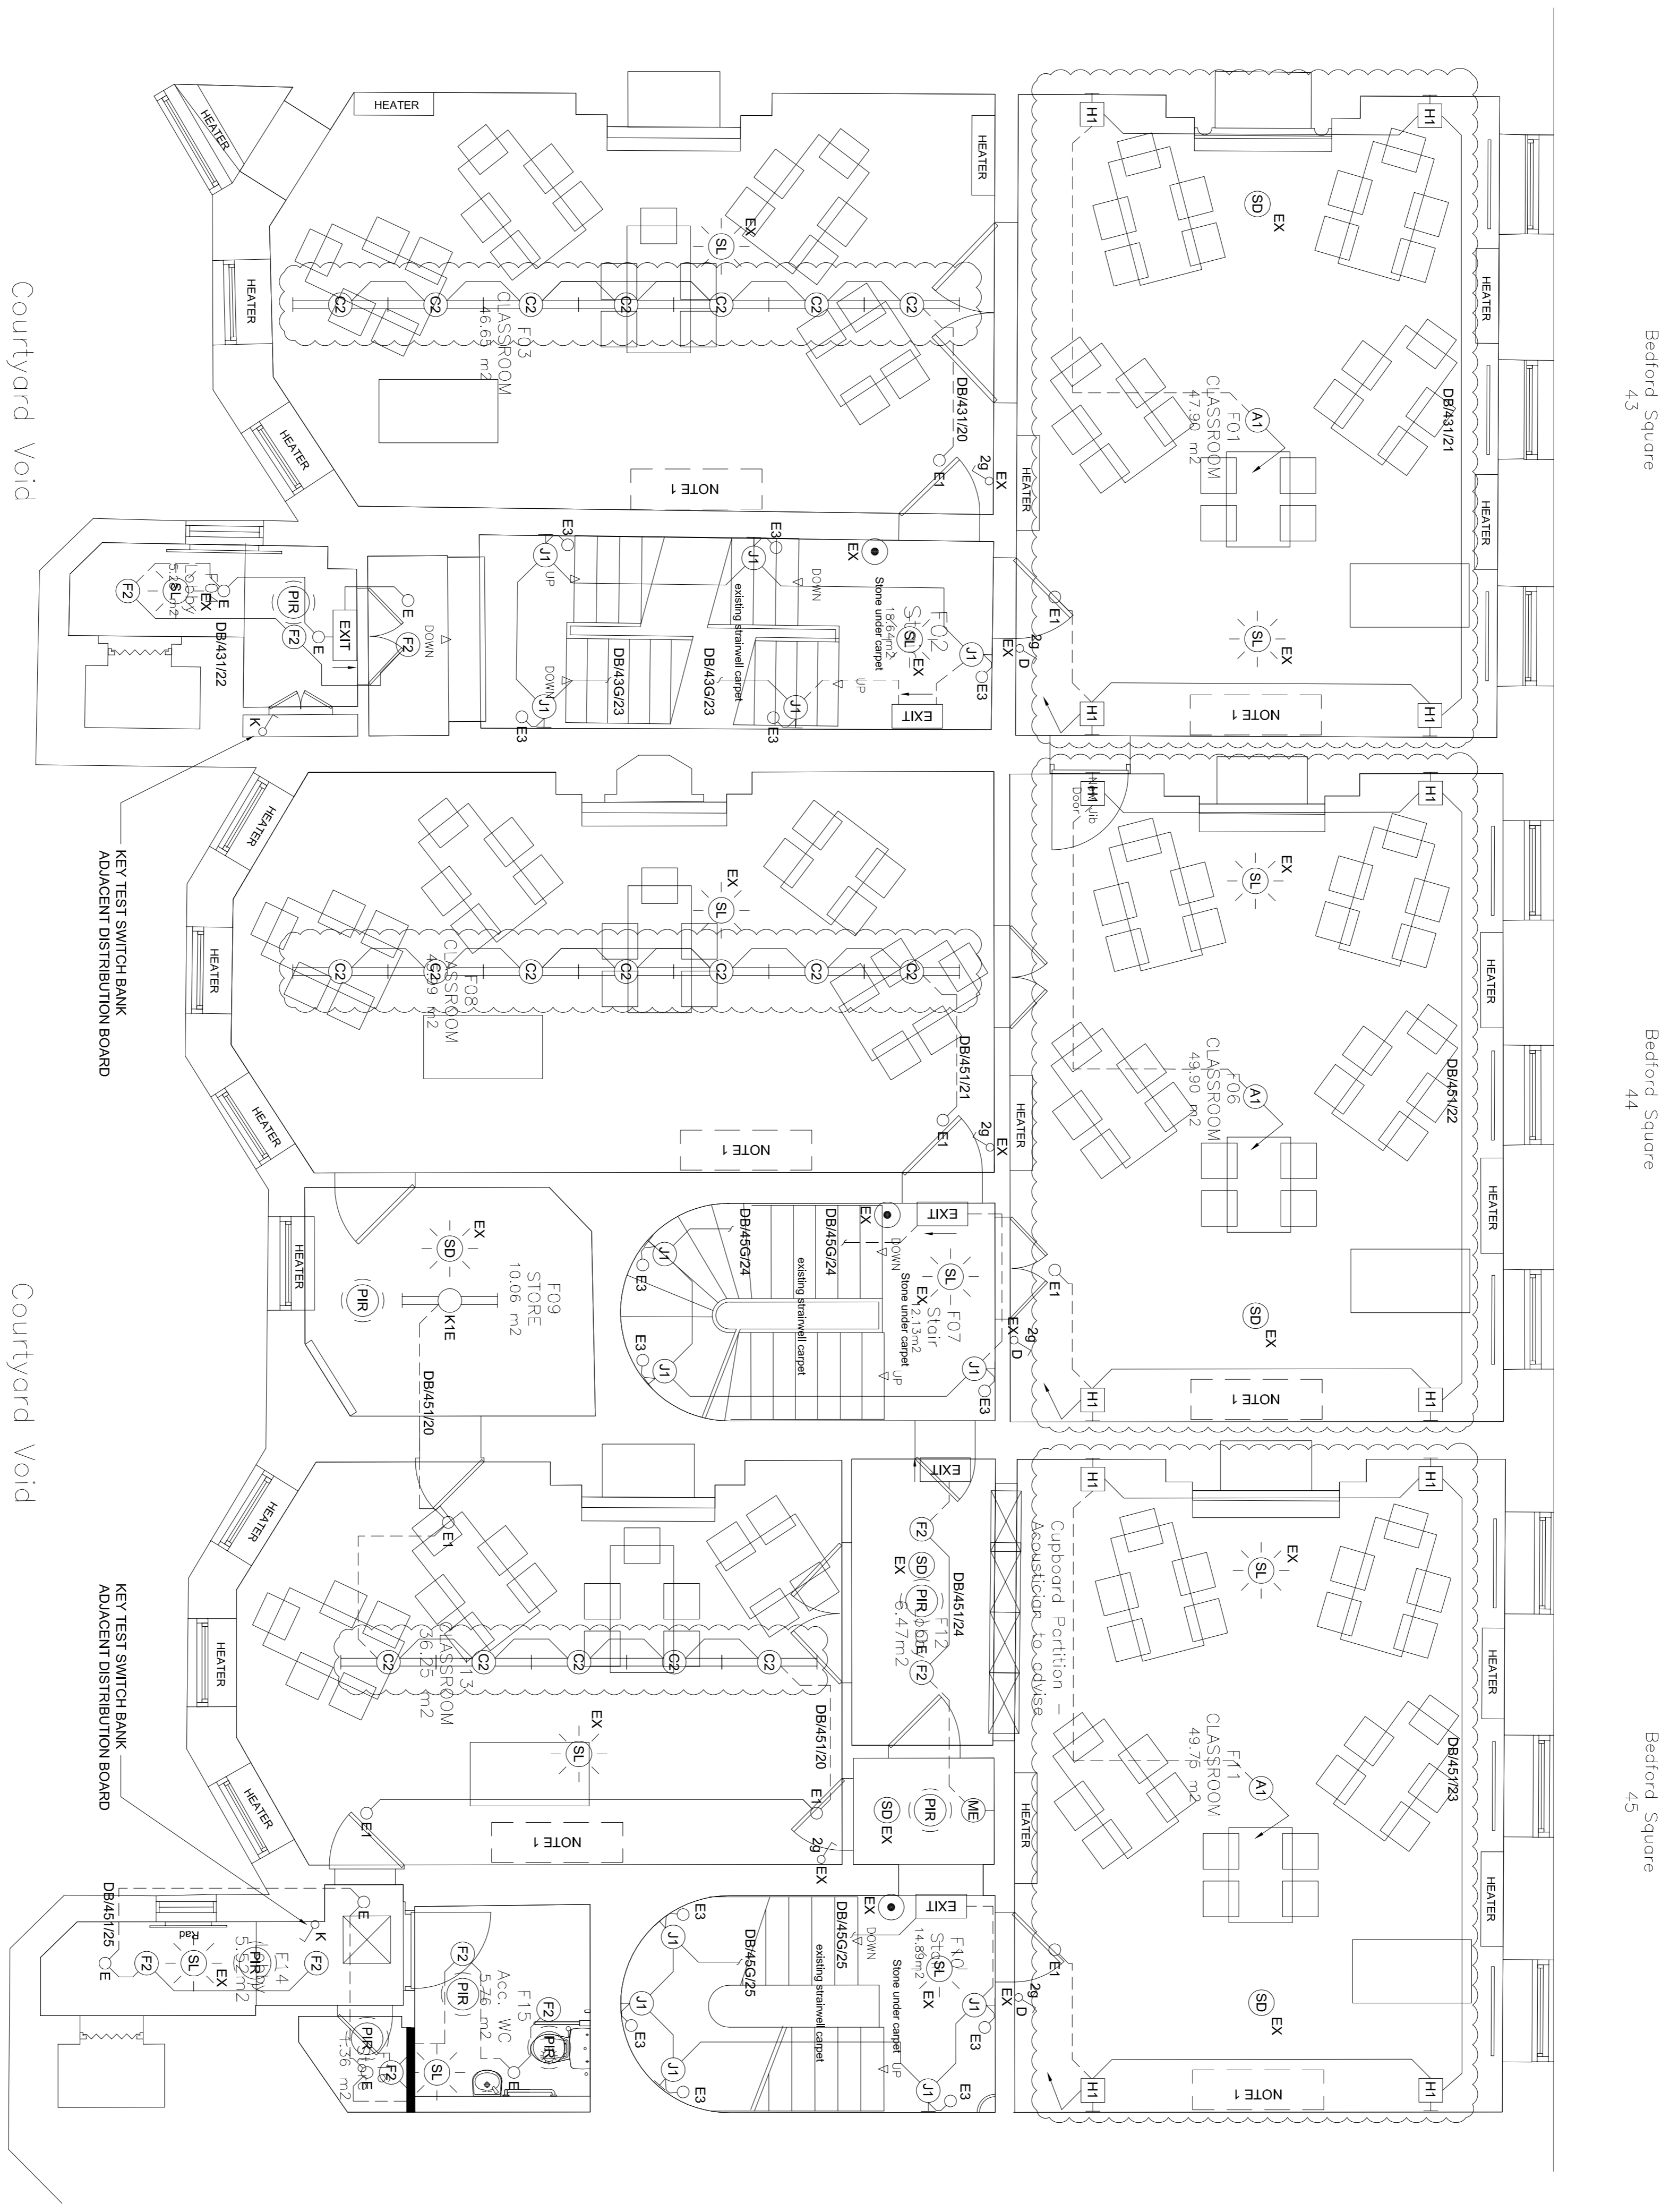

Rev.	Date	Description	Drawn	Checked
1	08.06.15	REVISED PRICING ISSUE	JDS/M	
0	22.05.15	FOR PRICING	JD/MR	

ARCHITECTS LAYOUTS

1 08.06.15 REVISED PRICING ISSUE JDS/M
0 22.05.15 FOR PRICING JD/MR

Instia Ltd
Building Services Contractors
Kendal Business Park
Kendal, Westmorland
LA20 9JL
Tel: 01524 83152
Fax: 01524 83152

PROJECT:
43-45 BEDFORD SQUARE

Client:
MBS

Title:
FIRST FLOOR LEVEL
LIGHTING AND FIRE ALARM
SERVICES LAYOUT

Scale: 1:50 @ A1
Drawn: JD
Date: APRIL 15
Dwg No: P3284-E-011

REVISION: 1