


SECTION A-A – EXISTING



SECTION A-A – PROPOSED

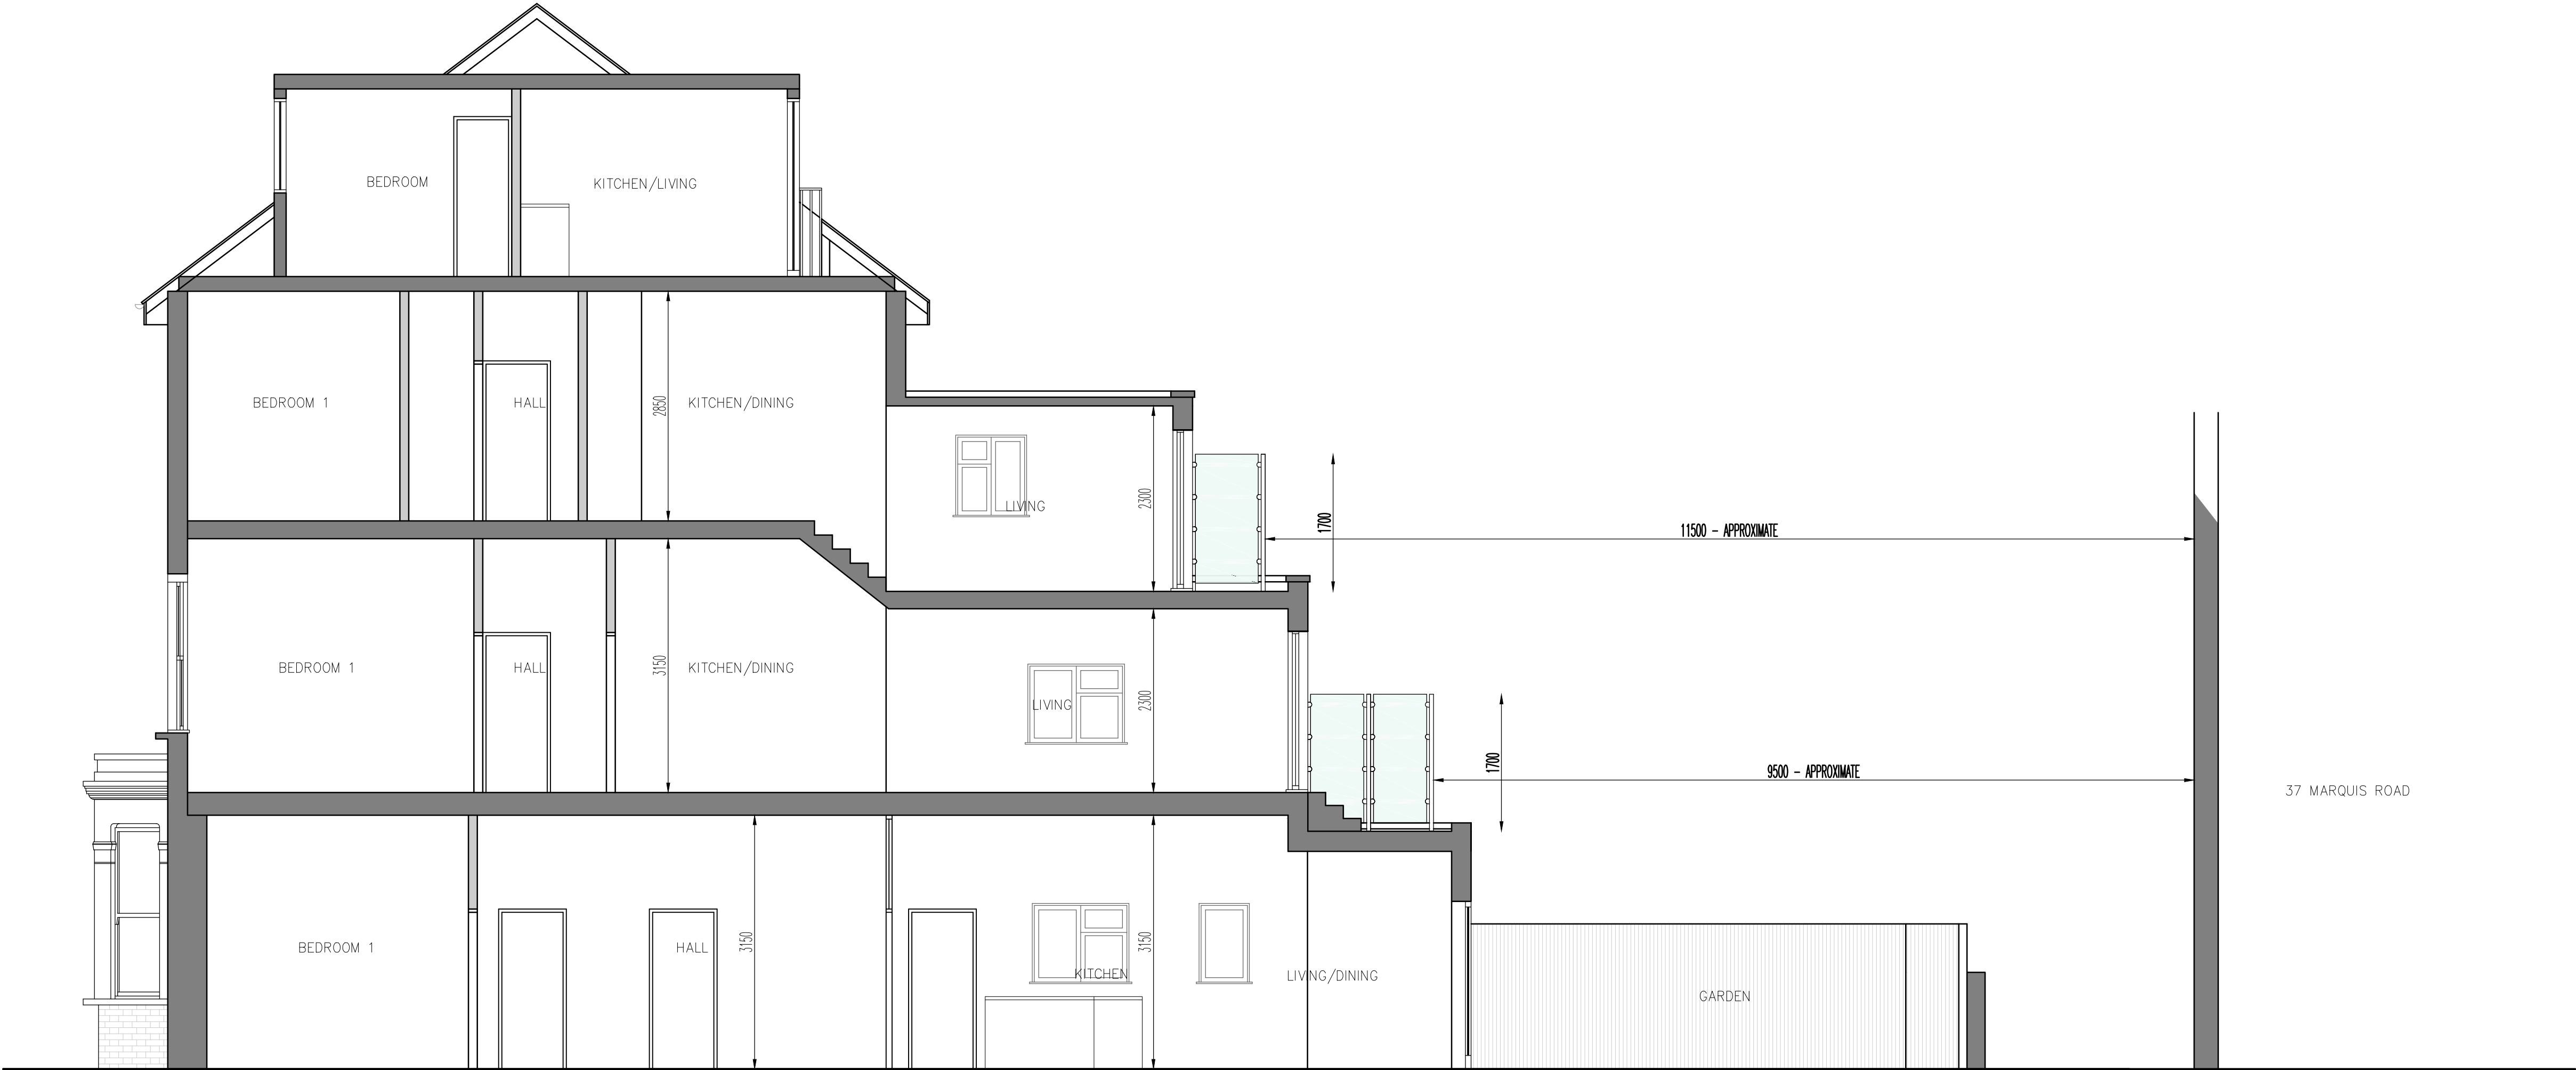

notes

Any discrepancies in dimensions or detail to be reported to the architect immediately.
This drawing is to be read in conjunction with all relevant architectural, structural and services drawings.
This drawing remains the copyright of Savage & Pottinger Design and may not be copied or used without their prior consent

0 500 1000 1500 2000 2500 3000
BAR SCALE IN MILLIMETRES 1:50

revisions

client
KSTK PROPERTIES

project
84 ST AUGUSTINES ROAD
LONDON NW1
title
EXISTING AND PROPOSED SECTIONS

scale
1:50
date
APRIL 16
drg. no.
10584/TP3/03
Savage & Pottinger Design
11 Eton Gorges, Lancaster Grove,
Belsize Park, London NW3 4PE
Telephone: 07523 002 471
Email: wjp@virgin.net