
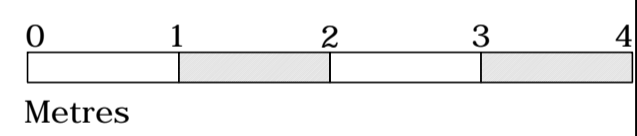
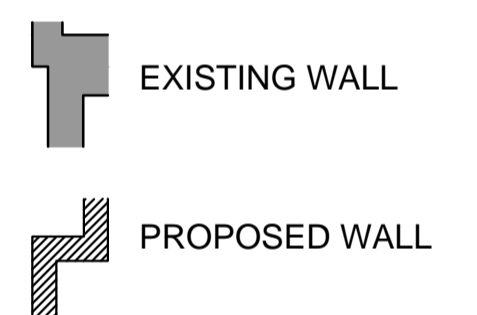


DO NOT SCALE OFF THIS DRAWING  
REPORT ANY ERRORS OR  
DISCREPANCIES TO THE  
ARCHITECT PROMPTLY

PLEASE NOTE: THIS DRAWING IS  
TO BE READ IN CONJUNCTION  
WITH ALL OTHER DRAWINGS AND  
DOCUMENTS SUBMITTED WITH  
THIS APPLICATION.

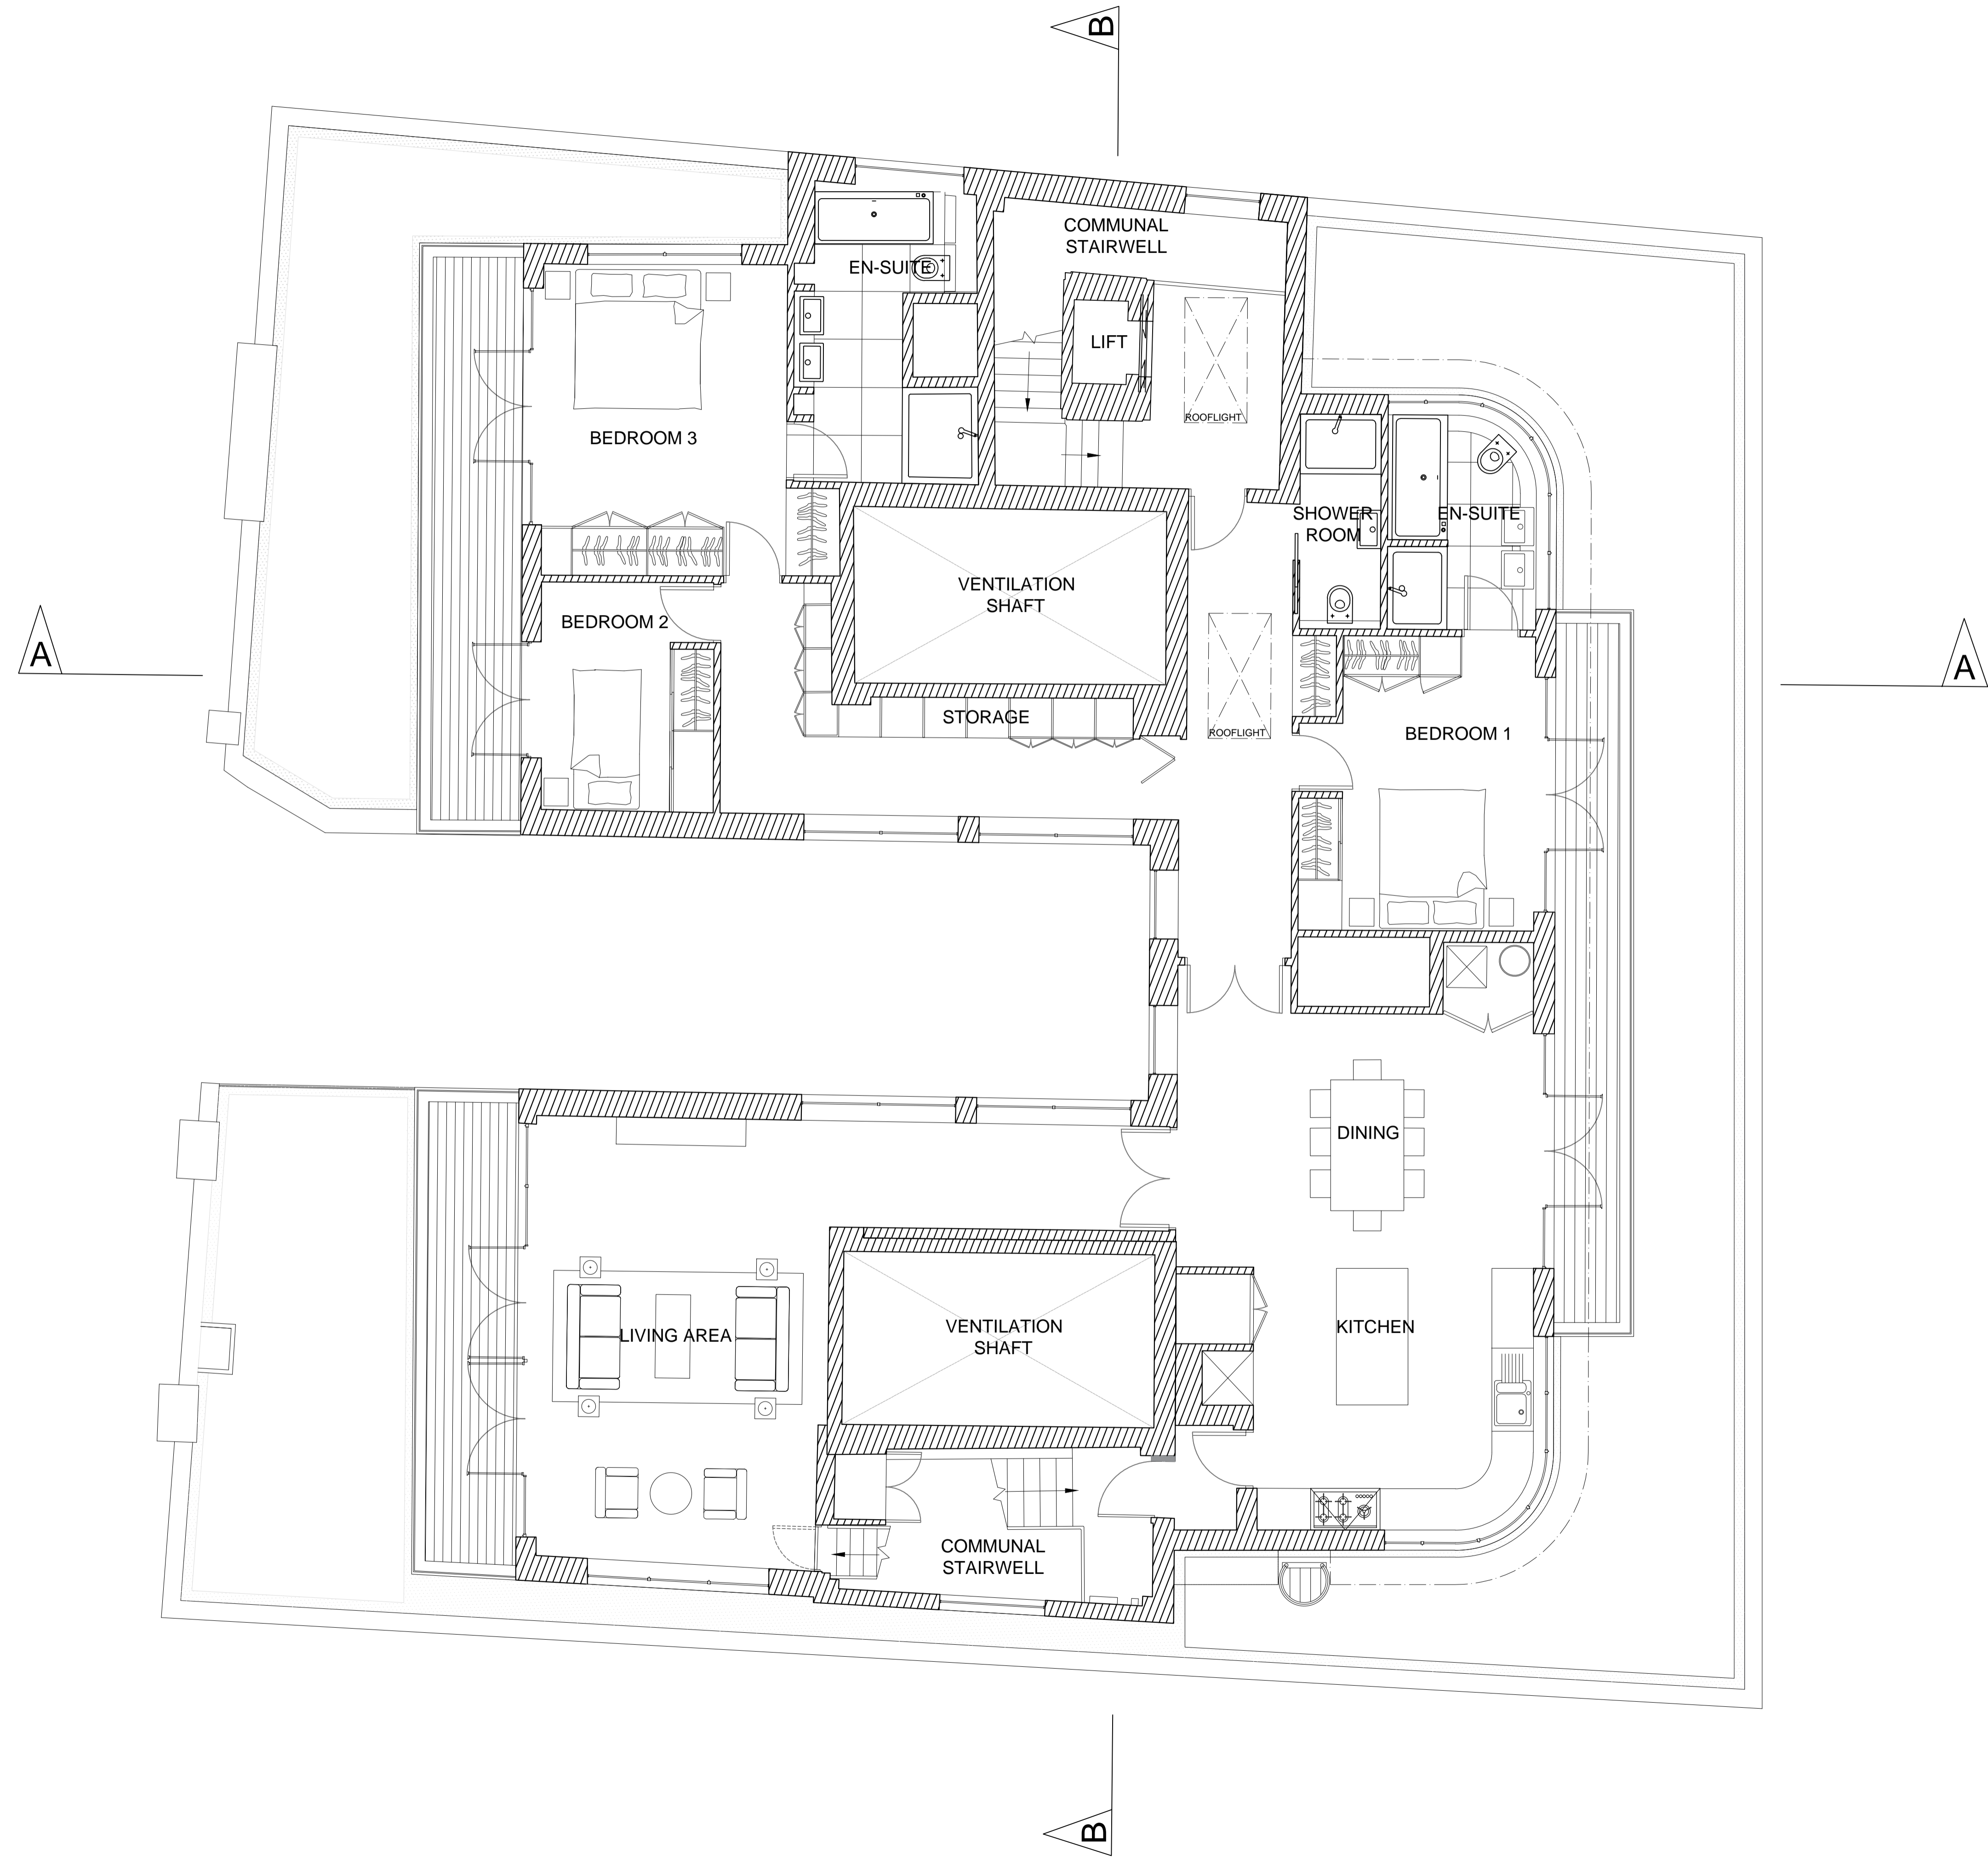

No	Date	By	Comments

**PLANNING**

Client:  
Marcus Cooper Group

Job:  
Warren Court  
Residential Scheme  
Tottenham Court Road

Drawing Title:  
PROPOSED PLAN  
7TH FLOOR

Scale: 1:50 @ A1 / 1:100 @ A3  
Date: Nov. 2015 | Drawn: LW | Chkd:

**MOXLEY**  
ARCHITECTS

47 Clapham High St London SW4 7TL  
www.moxley.co.uk

T +44 (0) 7720 8968  
F +44 (0) 7627 2533  
E info@moxley.co.uk

© Moxley Architects Limited. Reg No 2247305

Job No: **706** | Drawing No: **2.002** | Rev: