
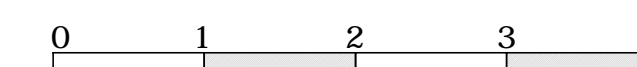


DO NOT SCALE OFF THIS DRAWING
REPORT ANY ERRORS OR
DISCREPANCIES TO THE
ARCHITECT PROMPTLY

PLEASE NOTE: THIS DRAWING IS
TO BE READ IN CONJUNCTION
WITH ALL OTHER DRAWINGS AND
DOCUMENTS SUBMITTED WITH
THIS APPLICATION.

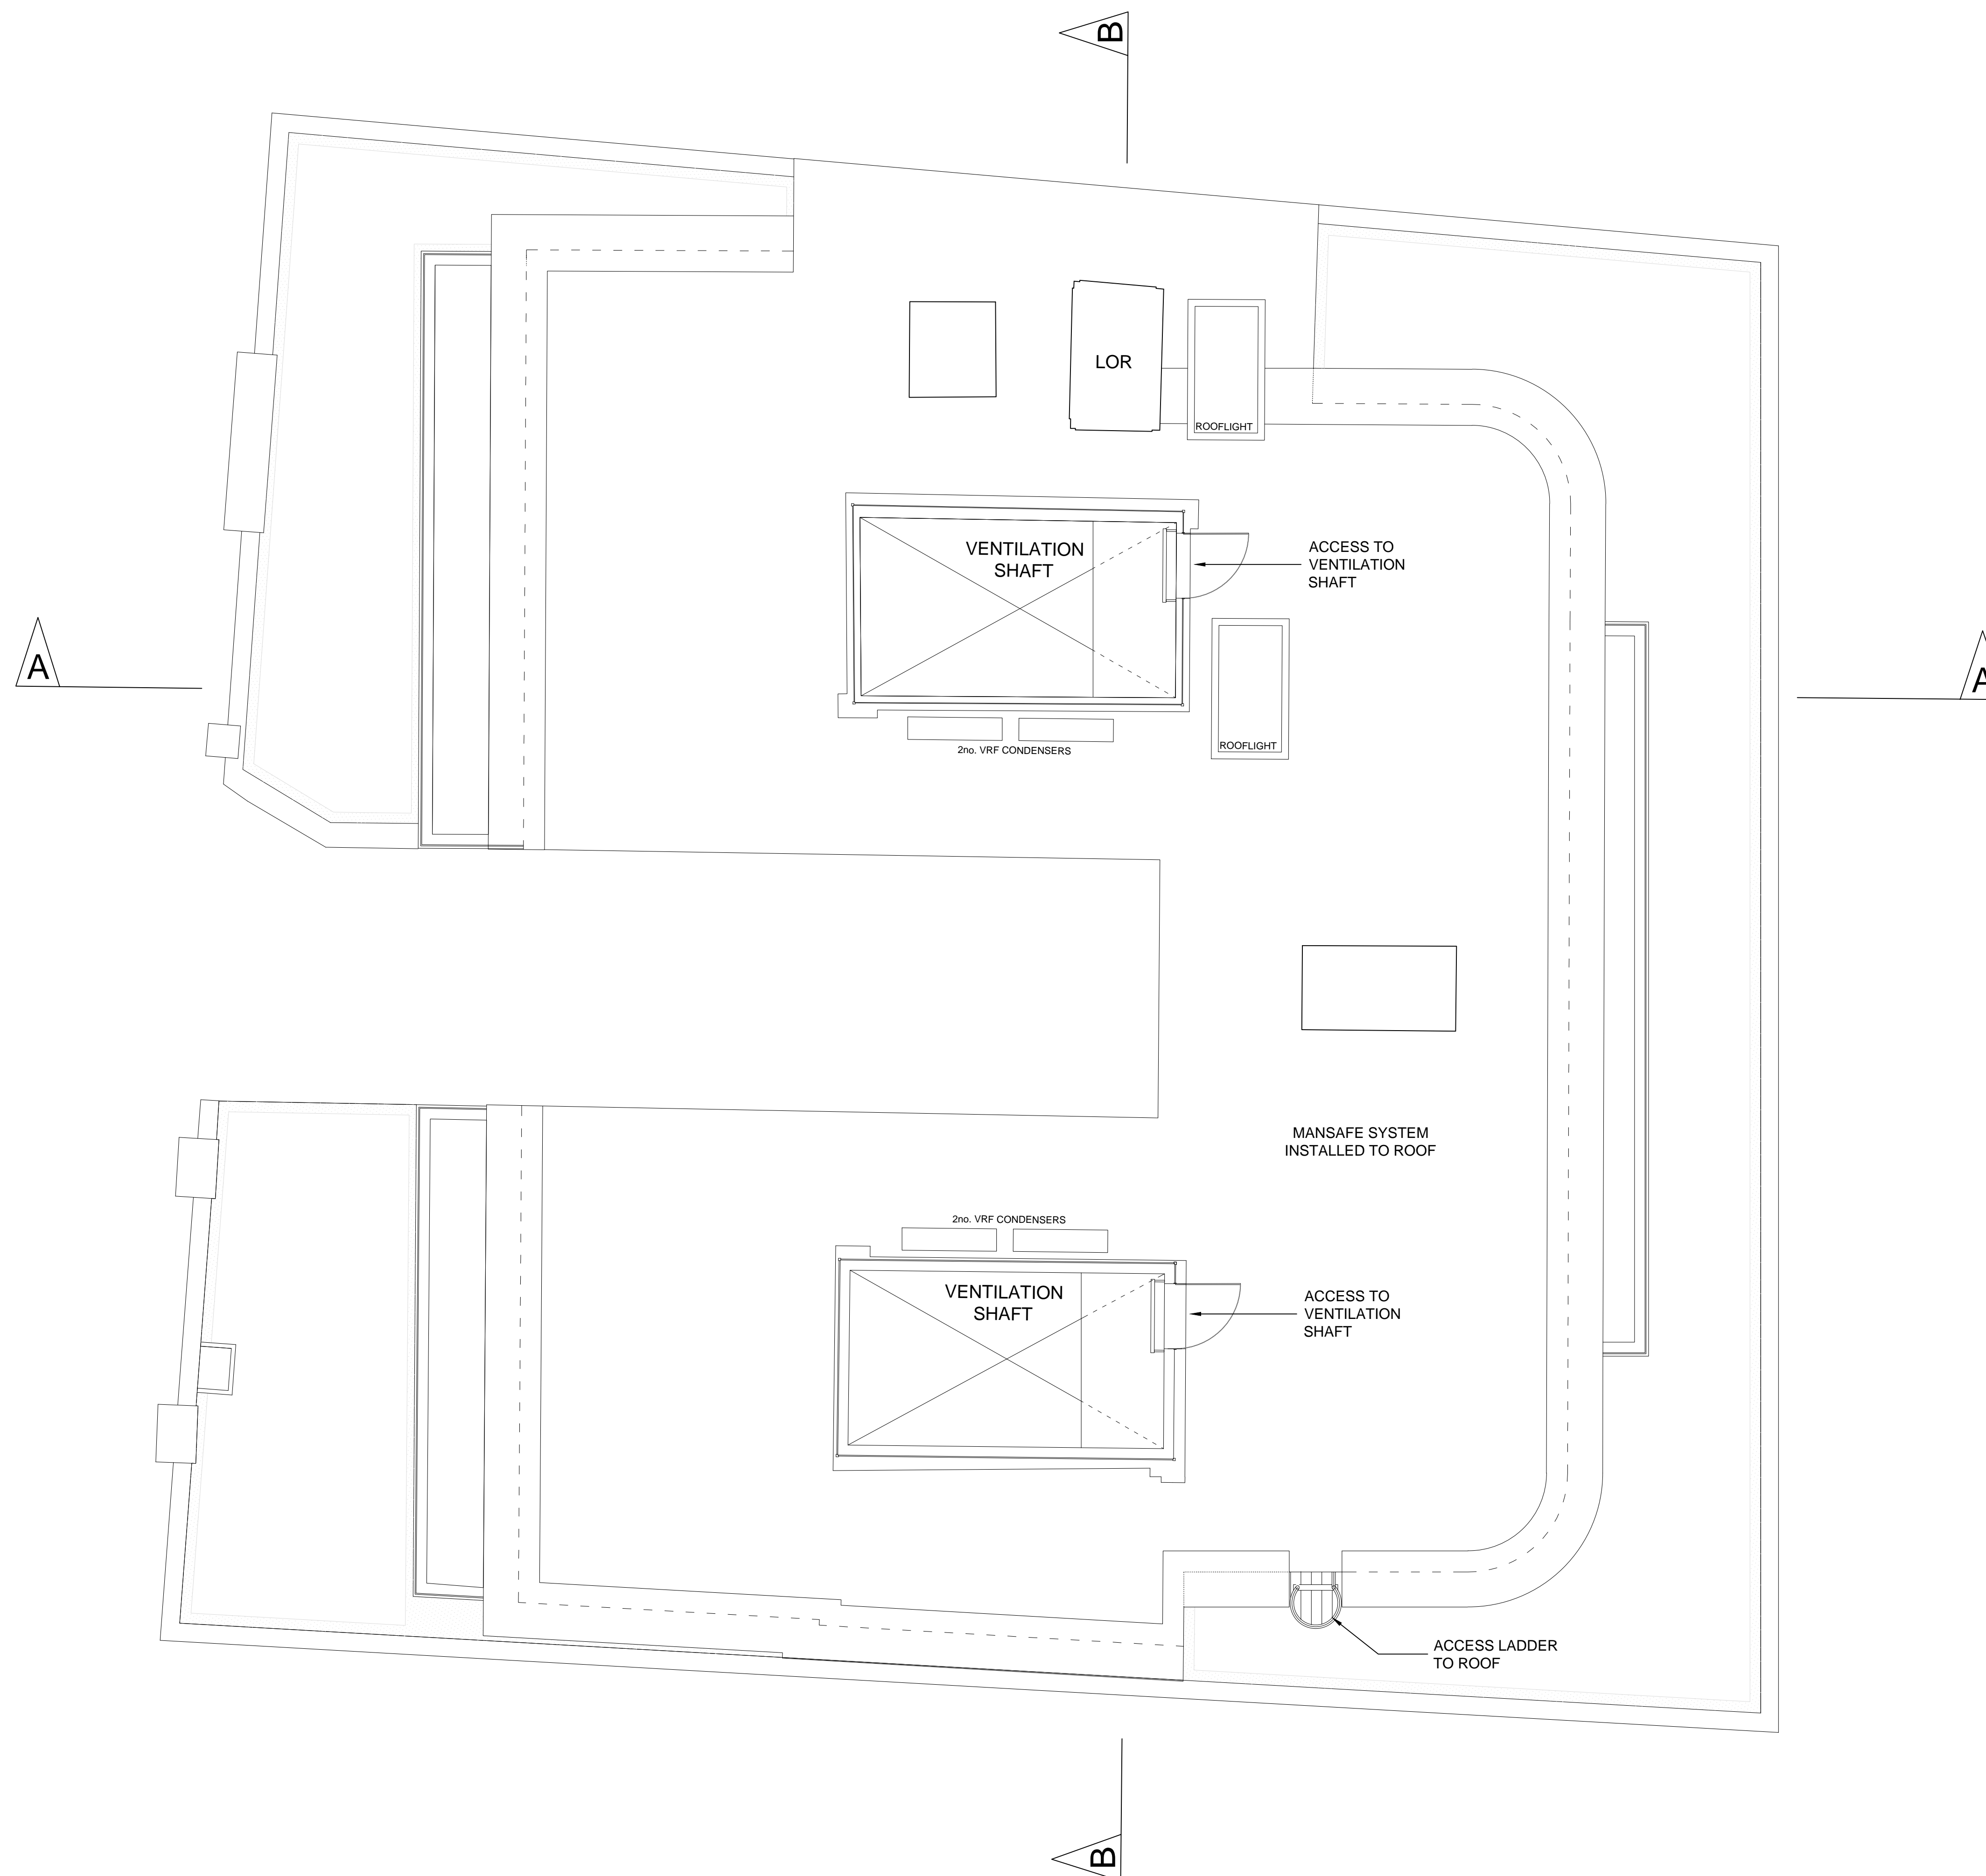

Metres

No	Date	By	Comments

Revision Notes

Status:

PLANNING

Client:
Marcus Cooper Group

Job:
Warren Court
Residential Scheme
Tottenham Court Road

Drawing Title:
**PROPOSED PLAN
ROOF**

Scale: 1:50 @ A1 / 1:100 @ A3
Date: Nov. 2015 | Drawn: | Chkd:

MOXLEY
ARCHITECTS
47 Clapham High St T +44 (0) 7720 8968
London SW4 7TL F +44 (0) 7627 2533
www.moxley.co.uk E info@moxley.co.uk

© Moxley Architects Limited. Reg No 2247305

Job No: 706 | Drawing No: 2.003 | Rev: -