
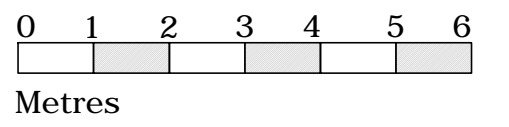
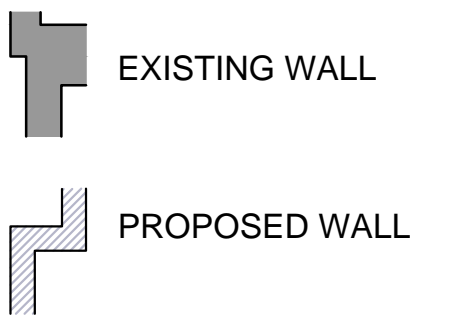


DO NOT SCALE OFF THIS DRAWING  
 REPORT ANY ERRORS OR  
 DISCREPANCIES TO THE  
 ARCHITECT PROMPTLY

PLEASE NOTE: THIS DRAWING IS  
 TO BE READ IN CONJUNCTION  
 WITH ALL OTHER DRAWINGS AND  
 DOCUMENTS SUBMITTED WITH  
 THIS APPLICATION.

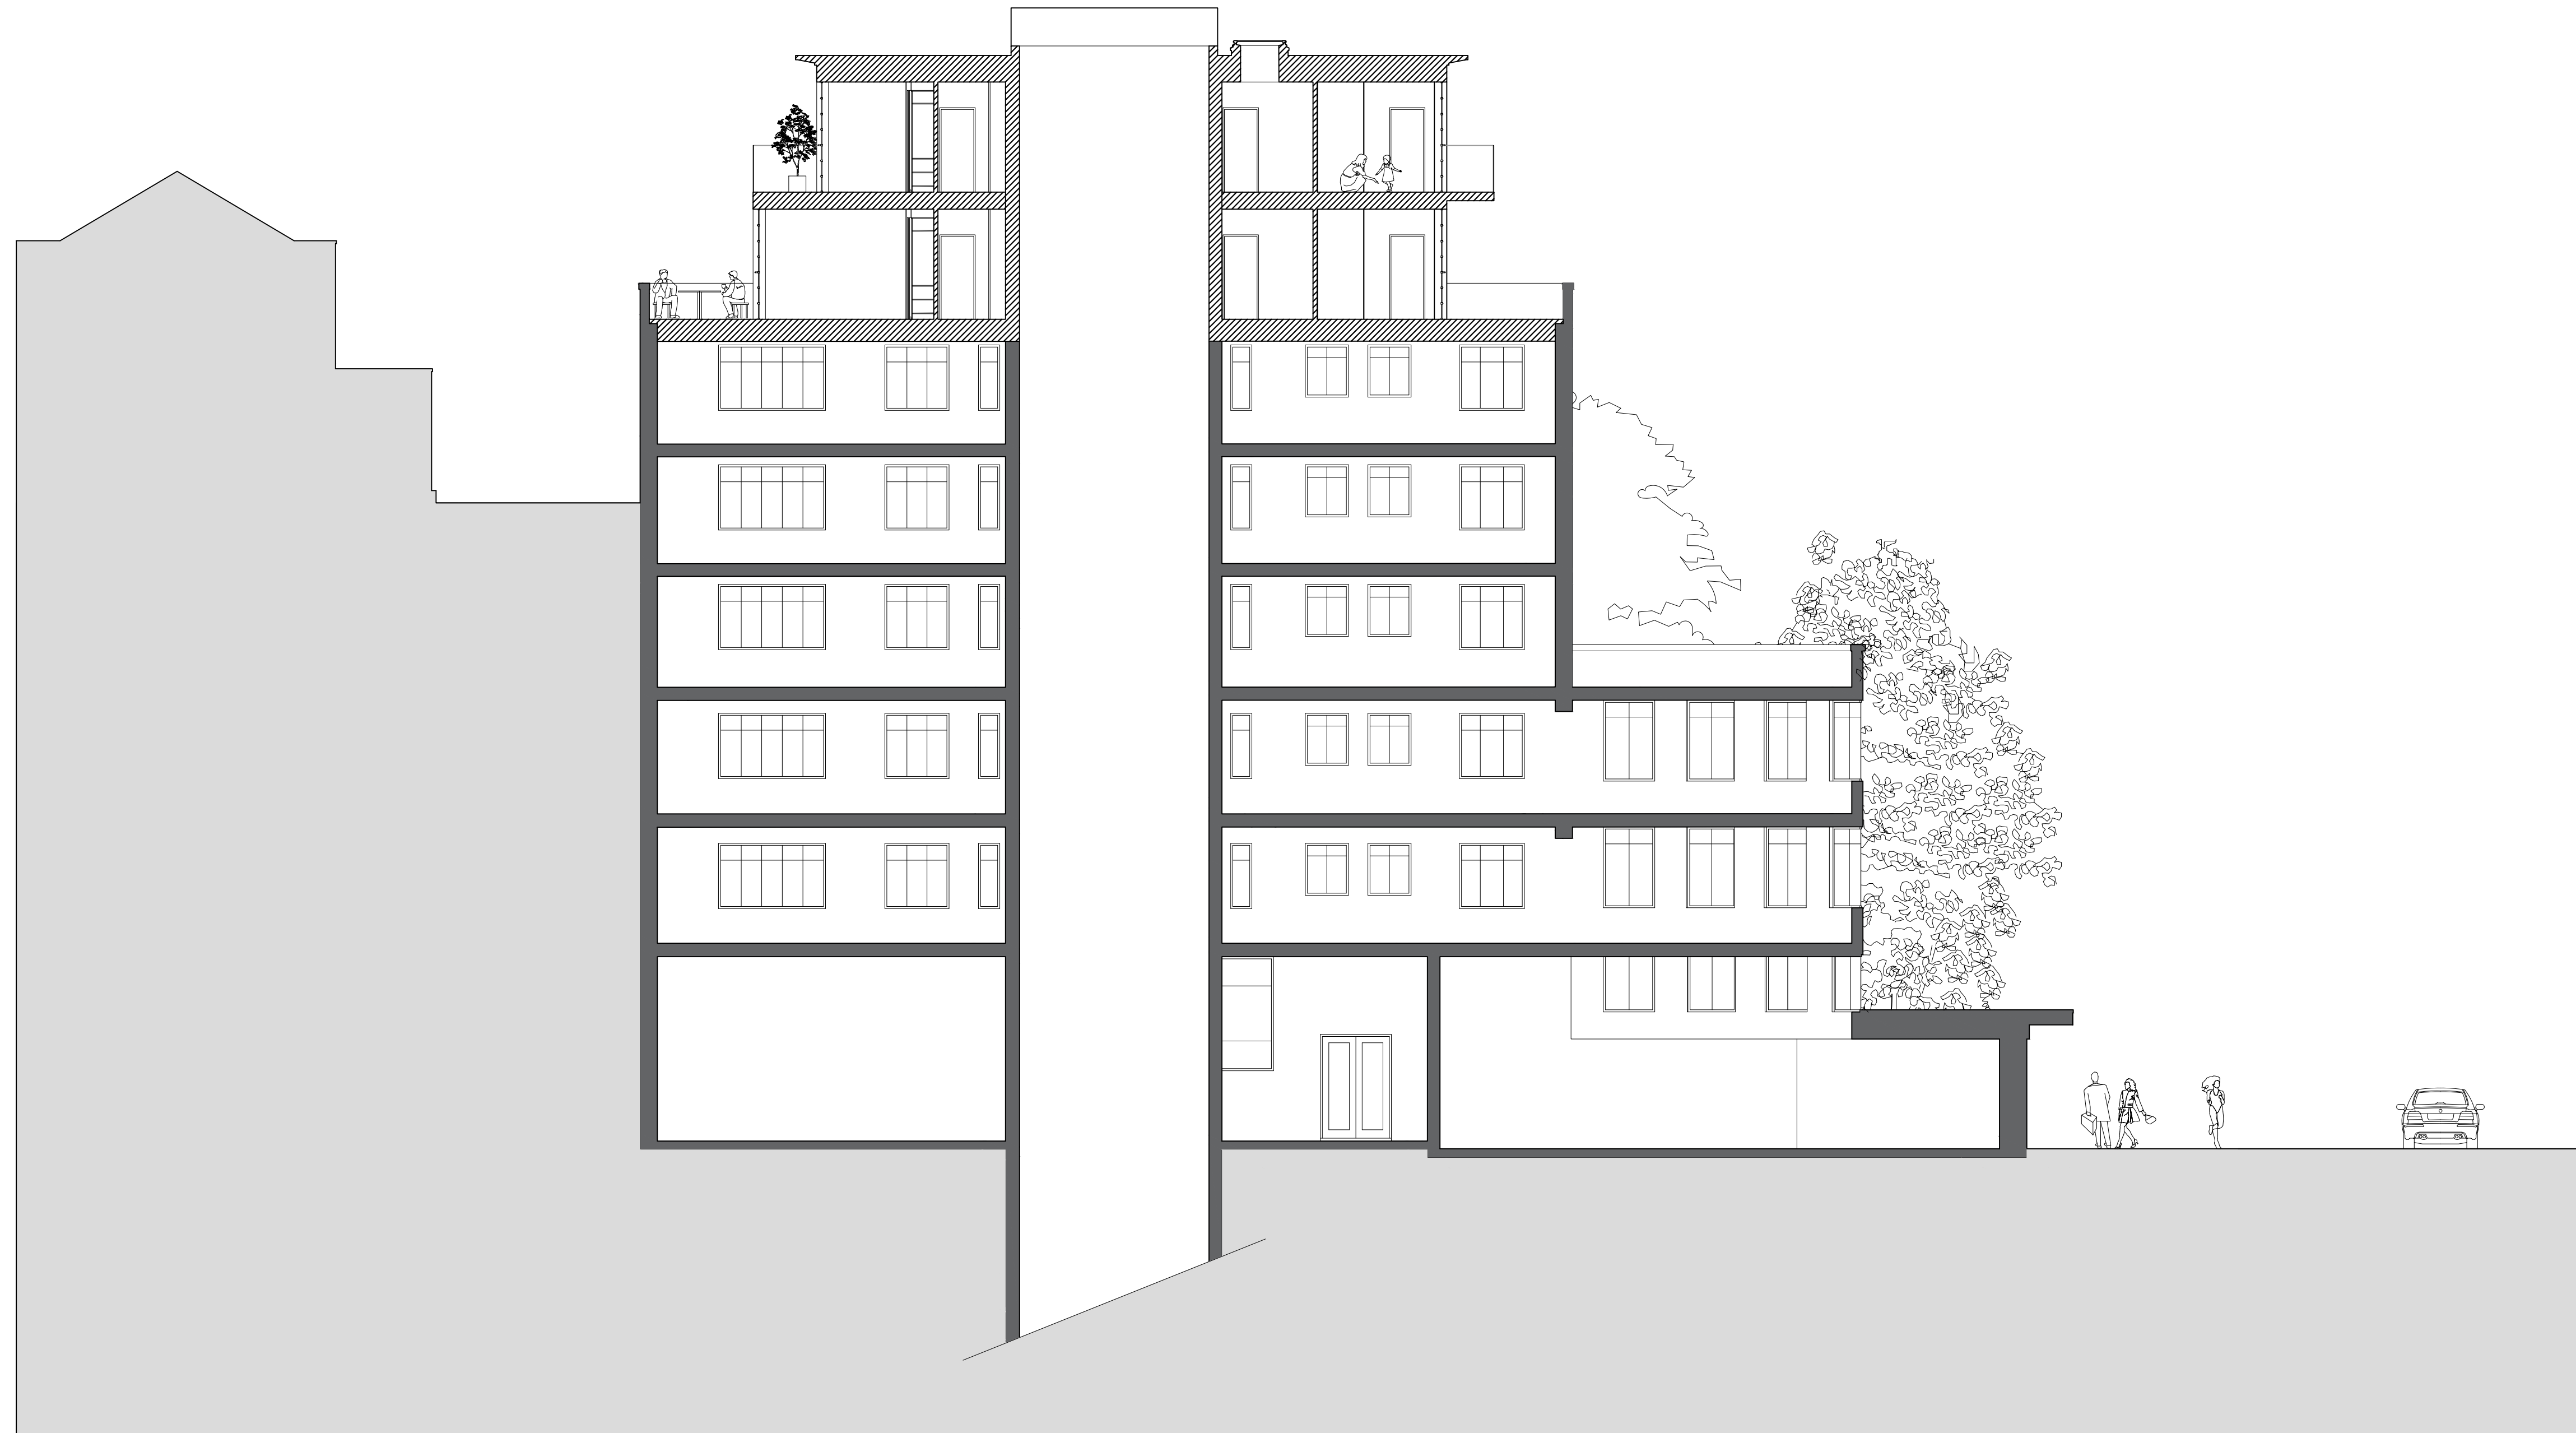

No	Date	By	Comments

Revision Notes

Status: **PLANNING**

Client: Warren Court Investments LLP

Job: Warren Court Residential Scheme  
 Tottenham Court Road

Drawing Title: PROPOSED SECTION A-A

Scale: 1:100 @ A1 / 1:200 @ A3  
 Date: Dec. 2015 | Drawn: | Chkd:

**MOXLEY ARCHITECTS**  
 47 Clapham High St London SW4 7TL www.moxley.co.uk  
 T +44 (0) 7720 8968 F +44 (0) 7627 2533 E info@moxley.co.uk

© Moxley Architects Limited. Reg No 2247305

Job No:	Drawing No:	Rev:
706	3.001	-