

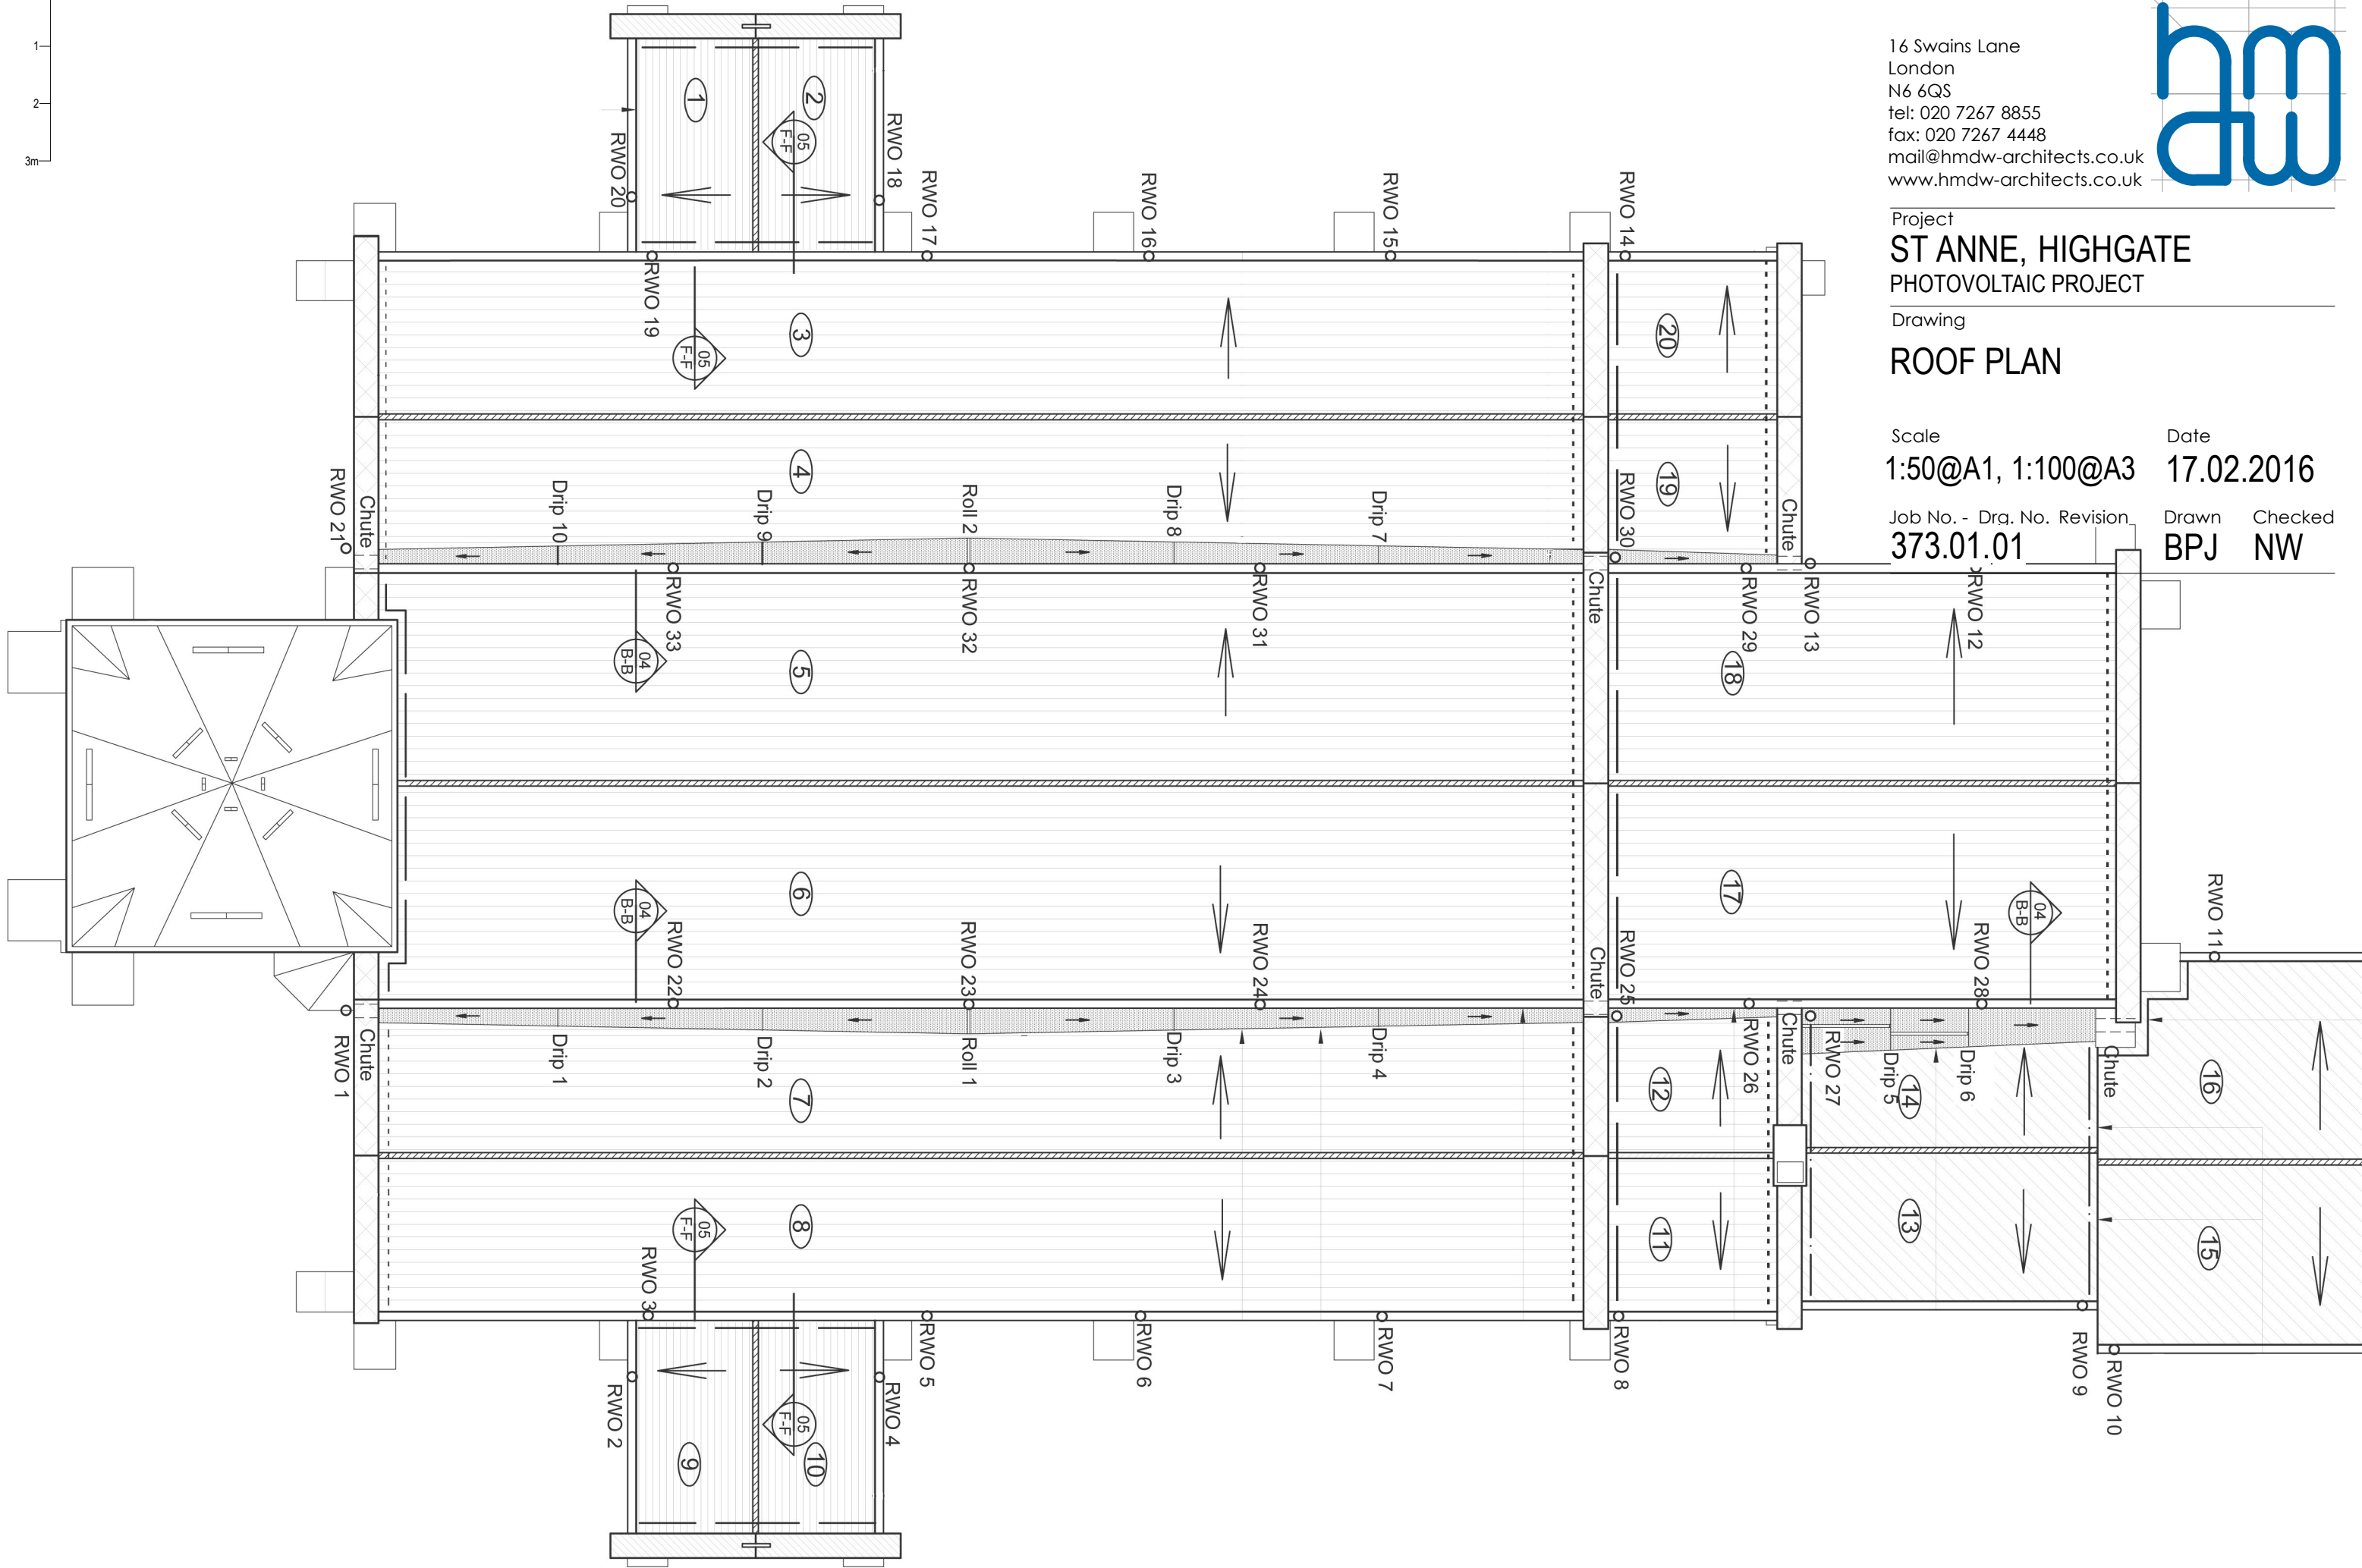


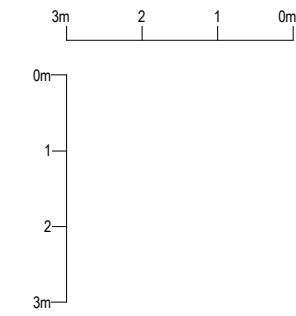

hmdw architects ltd

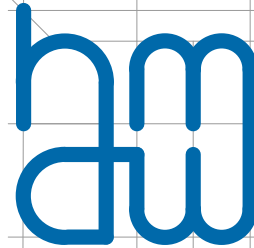

16 Swains Lane
London
N6 6QS
tel: 020 7267 8855
fax: 020 7267 4448
mail@hmdw-architects.co.uk
www.hmdw-architects.co.uk

Project
ST ANNE, HIGHGATE
PHOTOVOLTAIC PROJECT

Drawing
ROOF PLAN

Scale
1:50@A1, 1:100@A3

Date
17.02.2016

Job No. - Dra. No. Revision
373.01.01

Drawn
BPJ

Checked
NW