


NOTES

1. ALL SVP's ARE 100mmØ UNLESS NOTED OTHERWISE.
2. ALL WVP'S ARE 50mmØ UNLESS NOTED OTHERWISE.

LEGEND

- AAV AIR ADMITTANCE VALVE
- ASP ANTI SYPHON PIPE
- C/E CLEANING EYE
- CVA CEILING VOID ABOVE
- CW CHEMICAL WASTE
- DC DRIP CUP
- DOC DRAIN OFF COCK
- DP DRAIN POINT
- DTB DROP TO BELOW
- ES EMERGENCY SHOWER & FLOOR DRAIN
- EW EYE WASH
- E/W EACH WITH
- FC FUME CUPBOARD (DRIP CUP & CATCHPOT)
- FD FLOOR DRAIN
- FA FROM ABOVE
- FB FROM BELOW
- FW FOUL WATER
- HL HIGH LEVEL
- ML MID LEVEL
- LL LOW LEVEL
- O/S OFFSET
- PM PUMPED MAIN
- R/E RODDING EYE
- RTA RISE TO ABOVE
- RED REDUCER
- SP SOIL PIPE
- SVP SOIL VENT PIPE
- SW SURFACE WATER
- TA TO ABOVE
- TB TO BELOW
- VP VENT PIPE
- WHB WASH HAND BASIN
- WP WASTE PIPE
- WVP WASTE VENT PIPE
- WM WASHING MACHINE

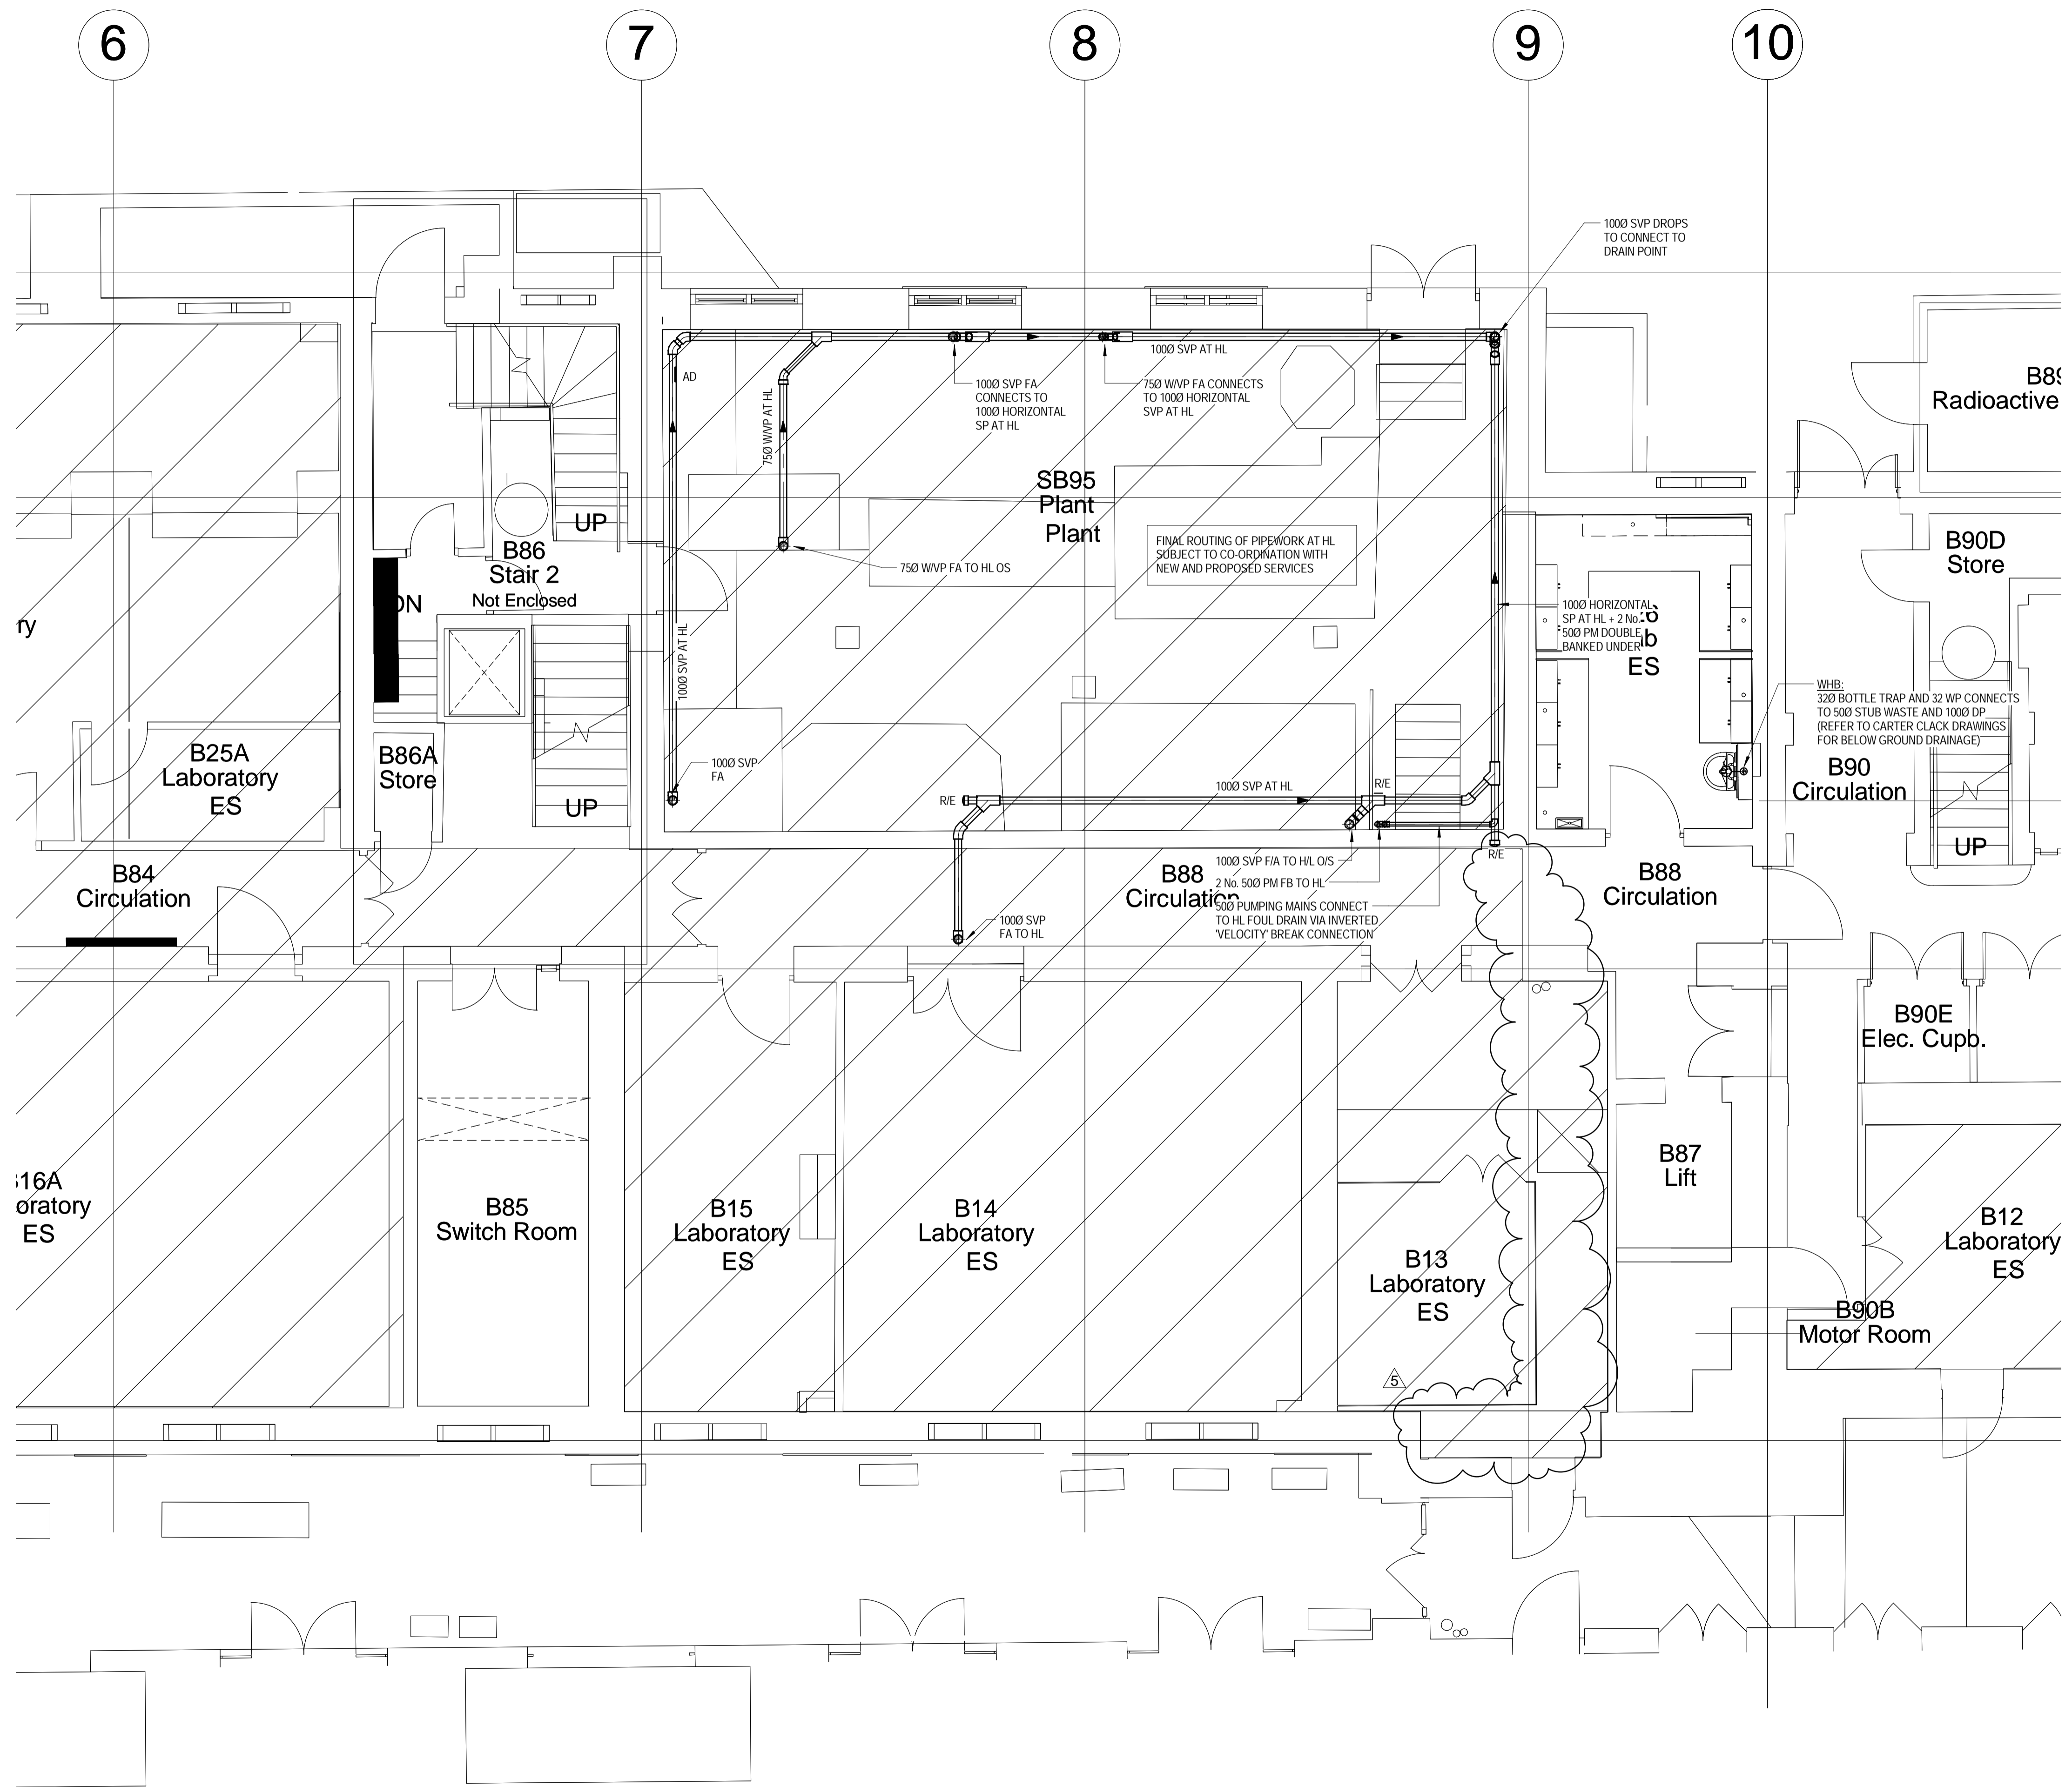

5	14.04.16	STAGE D ISSUE	MTL	DW
4	20.01.16	STAGE D ISSUE	MTL	DW
3	13.01.16	STAGE D ISSUE	MTL	DW
2	29.01.15	STAGE E TENDER ADDENDUM ONE	MTL	DT
1	17.12.14	STAGE E TENDER ISSUE	MTL	DW
Rev	Date	Description	Chk	App

STAGE D

Westbrook Mills
Godalming
Surrey GU7 2AZ

Tel: 44-(0)1483-528400
Fax: 44-(0)1483-528989

Client:
UNIVERSITY COLLEGE LONDON

Site/Project:
KLB Masterplan Refurbishment Project (PSO0044)


Title:
Basement Level 1 Sanitary Pipework Layout

Sheet 2 of 4

Drawn: SM	Checked: KW
Designed: MTL	Approved: DW
Date: 10/14/14	Scale: As indicated
Project Number:	Drawing Number:
3512445M-BBG	L(58)-B1-02
	5

© Copyright Parsons Brinckerhoff

Login: 14/04/2016 09:55:40
 File Name: C:\Users\joto.gabriel\Documents\KLB Revit MEP Model - Joto.Gabriel.rvt
 Project Number: 3512445M-BBG
 Drawing Number: L(58)-B1-02
 Sheet: 5

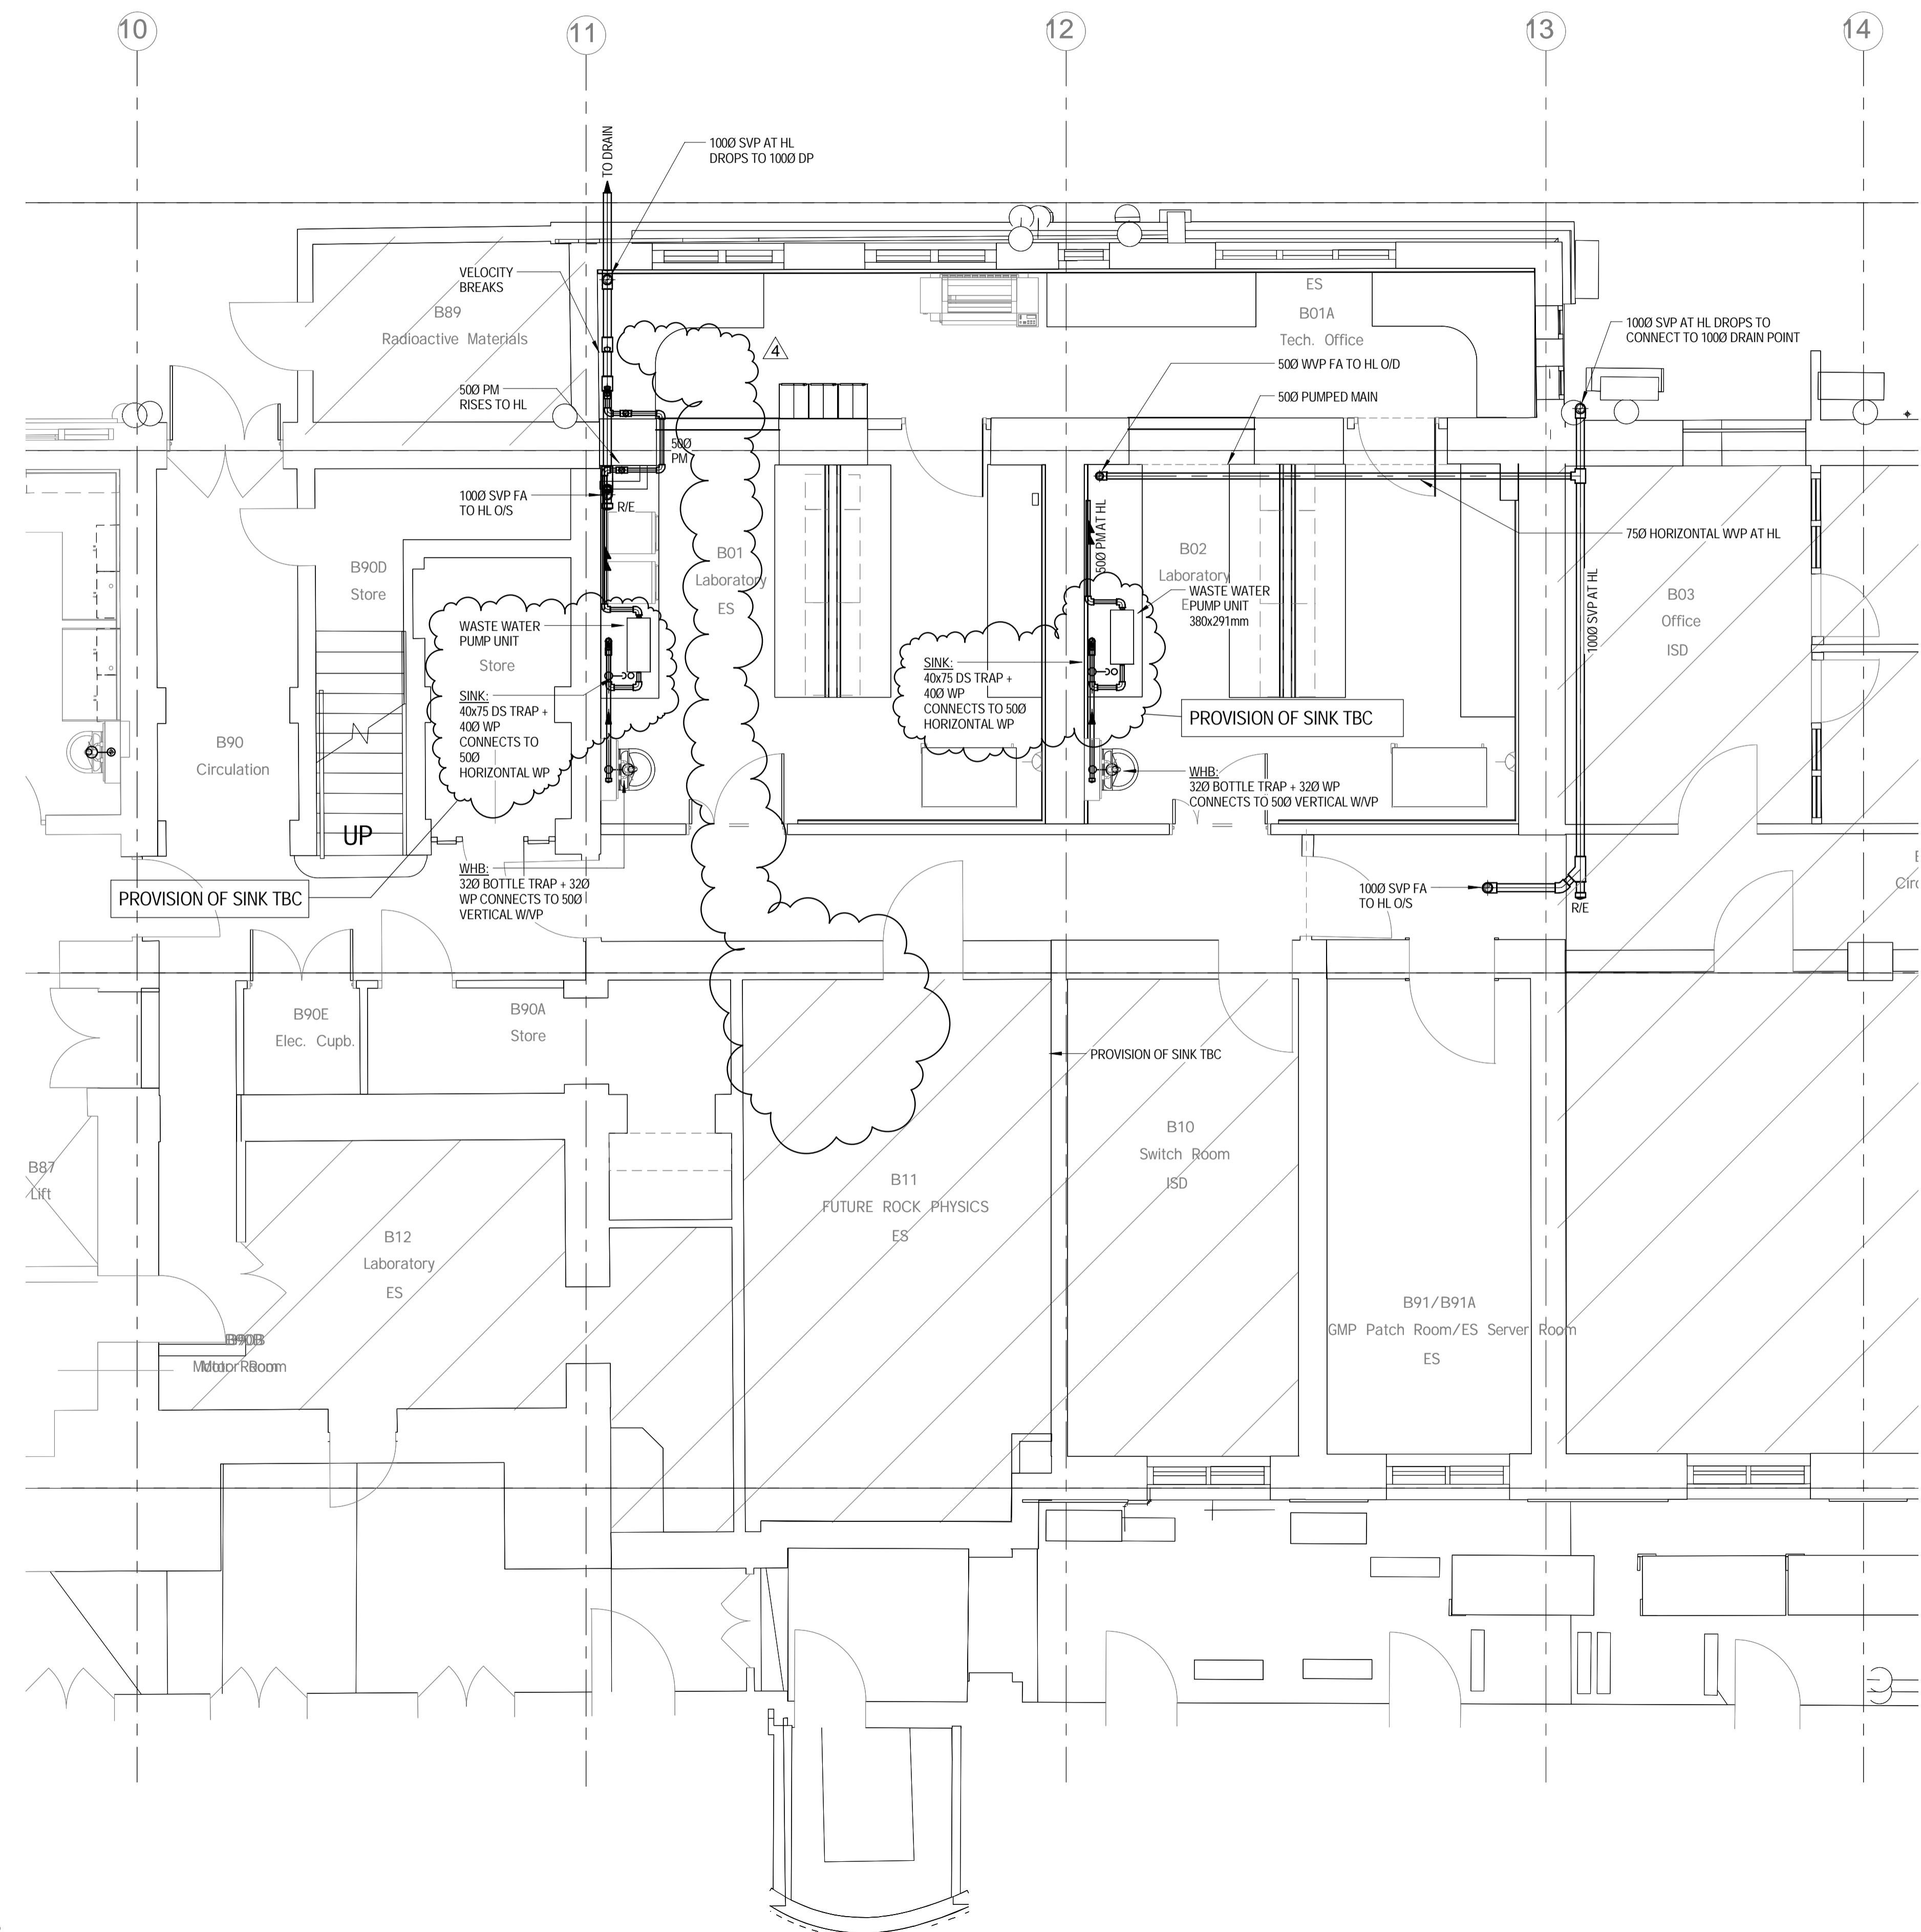

- NOTES**
- ALL SVP's ARE 100mmØ UNLESS NOTED OTHERWISE.
 - ALL WVP's ARE 50mmØ UNLESS NOTED OTHERWISE.
- LEGEND**
- AAV AIR ADMITTANCE VALVE
 - ASP ANTI SYPHON PIPE
 - C/E CLEANING EYE
 - CVA CEILING VOID ABOVE
 - CW CHEMICAL WASTE
 - DC DRIP CUP
 - DOC DRAIN OFF COCK
 - DP DRAIN POINT
 - DTB DROP TO BELOW
 - ES EMERGENCY SHOWER & FLOOR DRAIN
 - EW EYE WASH
 - EW EACH WITH
 - FC FUME CUPBOARD (DRIP CUP & CATCHPOT)
 - FD FLOOR DRAIN
 - FA FROM ABOVE
 - FB FROM BELOW
 - FW FOUL WATER
 - HL HIGH LEVEL
 - ML MID LEVEL
 - LL LOW LEVEL
 - O/S OFFSET
 - PM PUMPED MAIN
 - R/E RODDING EYE
 - RTA RISE TO ABOVE
 - RED REDUCER
 - SP SOIL PIPE
 - SVP SOIL VENT PIPE
 - SW SURFACE WATER
 - TA TO ABOVE
 - TB TO BELOW
 - VP VENT PIPE
 - WHB WASH HAND BASIN
 - WP WASTE PIPE
 - WVP WASTE VENT PIPE
 - WM WASHING MACHINE

4	20.01.16	STAGE D ISSUE	MTL	DW
3	13.01.16	STAGE D ISSUE	MTL	DW
2	29.01.15	STAGE E TENDER ADDENDUM ONE	MTL	DT
1	17.12.14	STAGE E TENDER ISSUE	MTL	DW
Rev	Date	Description	Chk	App

STAGE D

Westbrook Mills
Godalming
Surrey GU7 2AZ

Tel: 44-(0)1483-528400
Fax: 44-(0)1483-528989

Client:
UNIVERSITY COLLEGE LONDON

Site/Project:
KLB Masterplan Refurbishment Project (PSO0044)

Title:
Basement Level 1 Sanitary Pipework Layout


Sheet 3 of 4

Drawn: SM	Checked: KW
Designed: MTL	Approved: DW
Date: 10/14/14	Scale: As indicated
Project Number:	Drawing Number:
3512445M-BBG	L(58)-B1-03
	4

© Copyright Parsons Brinckerhoff

- NOTES**
- ALL SVPs ARE 100mmØ UNLESS NOTED OTHERWISE.
 - ALL WVPs ARE 50mmØ UNLESS NOTED OTHERWISE.

- LEGEND**
- AAV AIR ADMITTANCE VALVE
 - ASP ANTI SYPHON PIPE
 - C/E CLEANING EYE
 - CVA CEILING VOID ABOVE
 - CW CHEMICAL WASTE
 - DC DRIP CUP
 - DOC DRAIN OFF COCK
 - DP DRAIN POINT
 - DTB DROP TO BELOW
 - ES EMERGENCY SHOWER & FLOOR DRAIN
 - EW EYE WASH
 - EW EACH WITH
 - FC FUME CUPBOARD (DRIP CUP & CATCHPOT)
 - FD FLOOR DRAIN
 - FA FROM ABOVE
 - FB FROM BELOW
 - FW FOUL WATER
 - HL HIGH LEVEL
 - ML MID LEVEL
 - LL LOW LEVEL
 - O/S OFFSET
 - PM PUMPED MAIN
 - R/E RODDING EYE
 - RTA RISE TO ABOVE
 - RED REDUCER
 - SP SOIL PIPE
 - SVP SOIL VENT PIPE
 - SW SURFACE WATER
 - TA TO ABOVE
 - TB TO BELOW
 - VP VENT PIPE
 - WHB WASH HAND BASIN
 - WP WASTE PIPE
 - WVP WASTE VENT PIPE
 - WM WASHING MACHINE

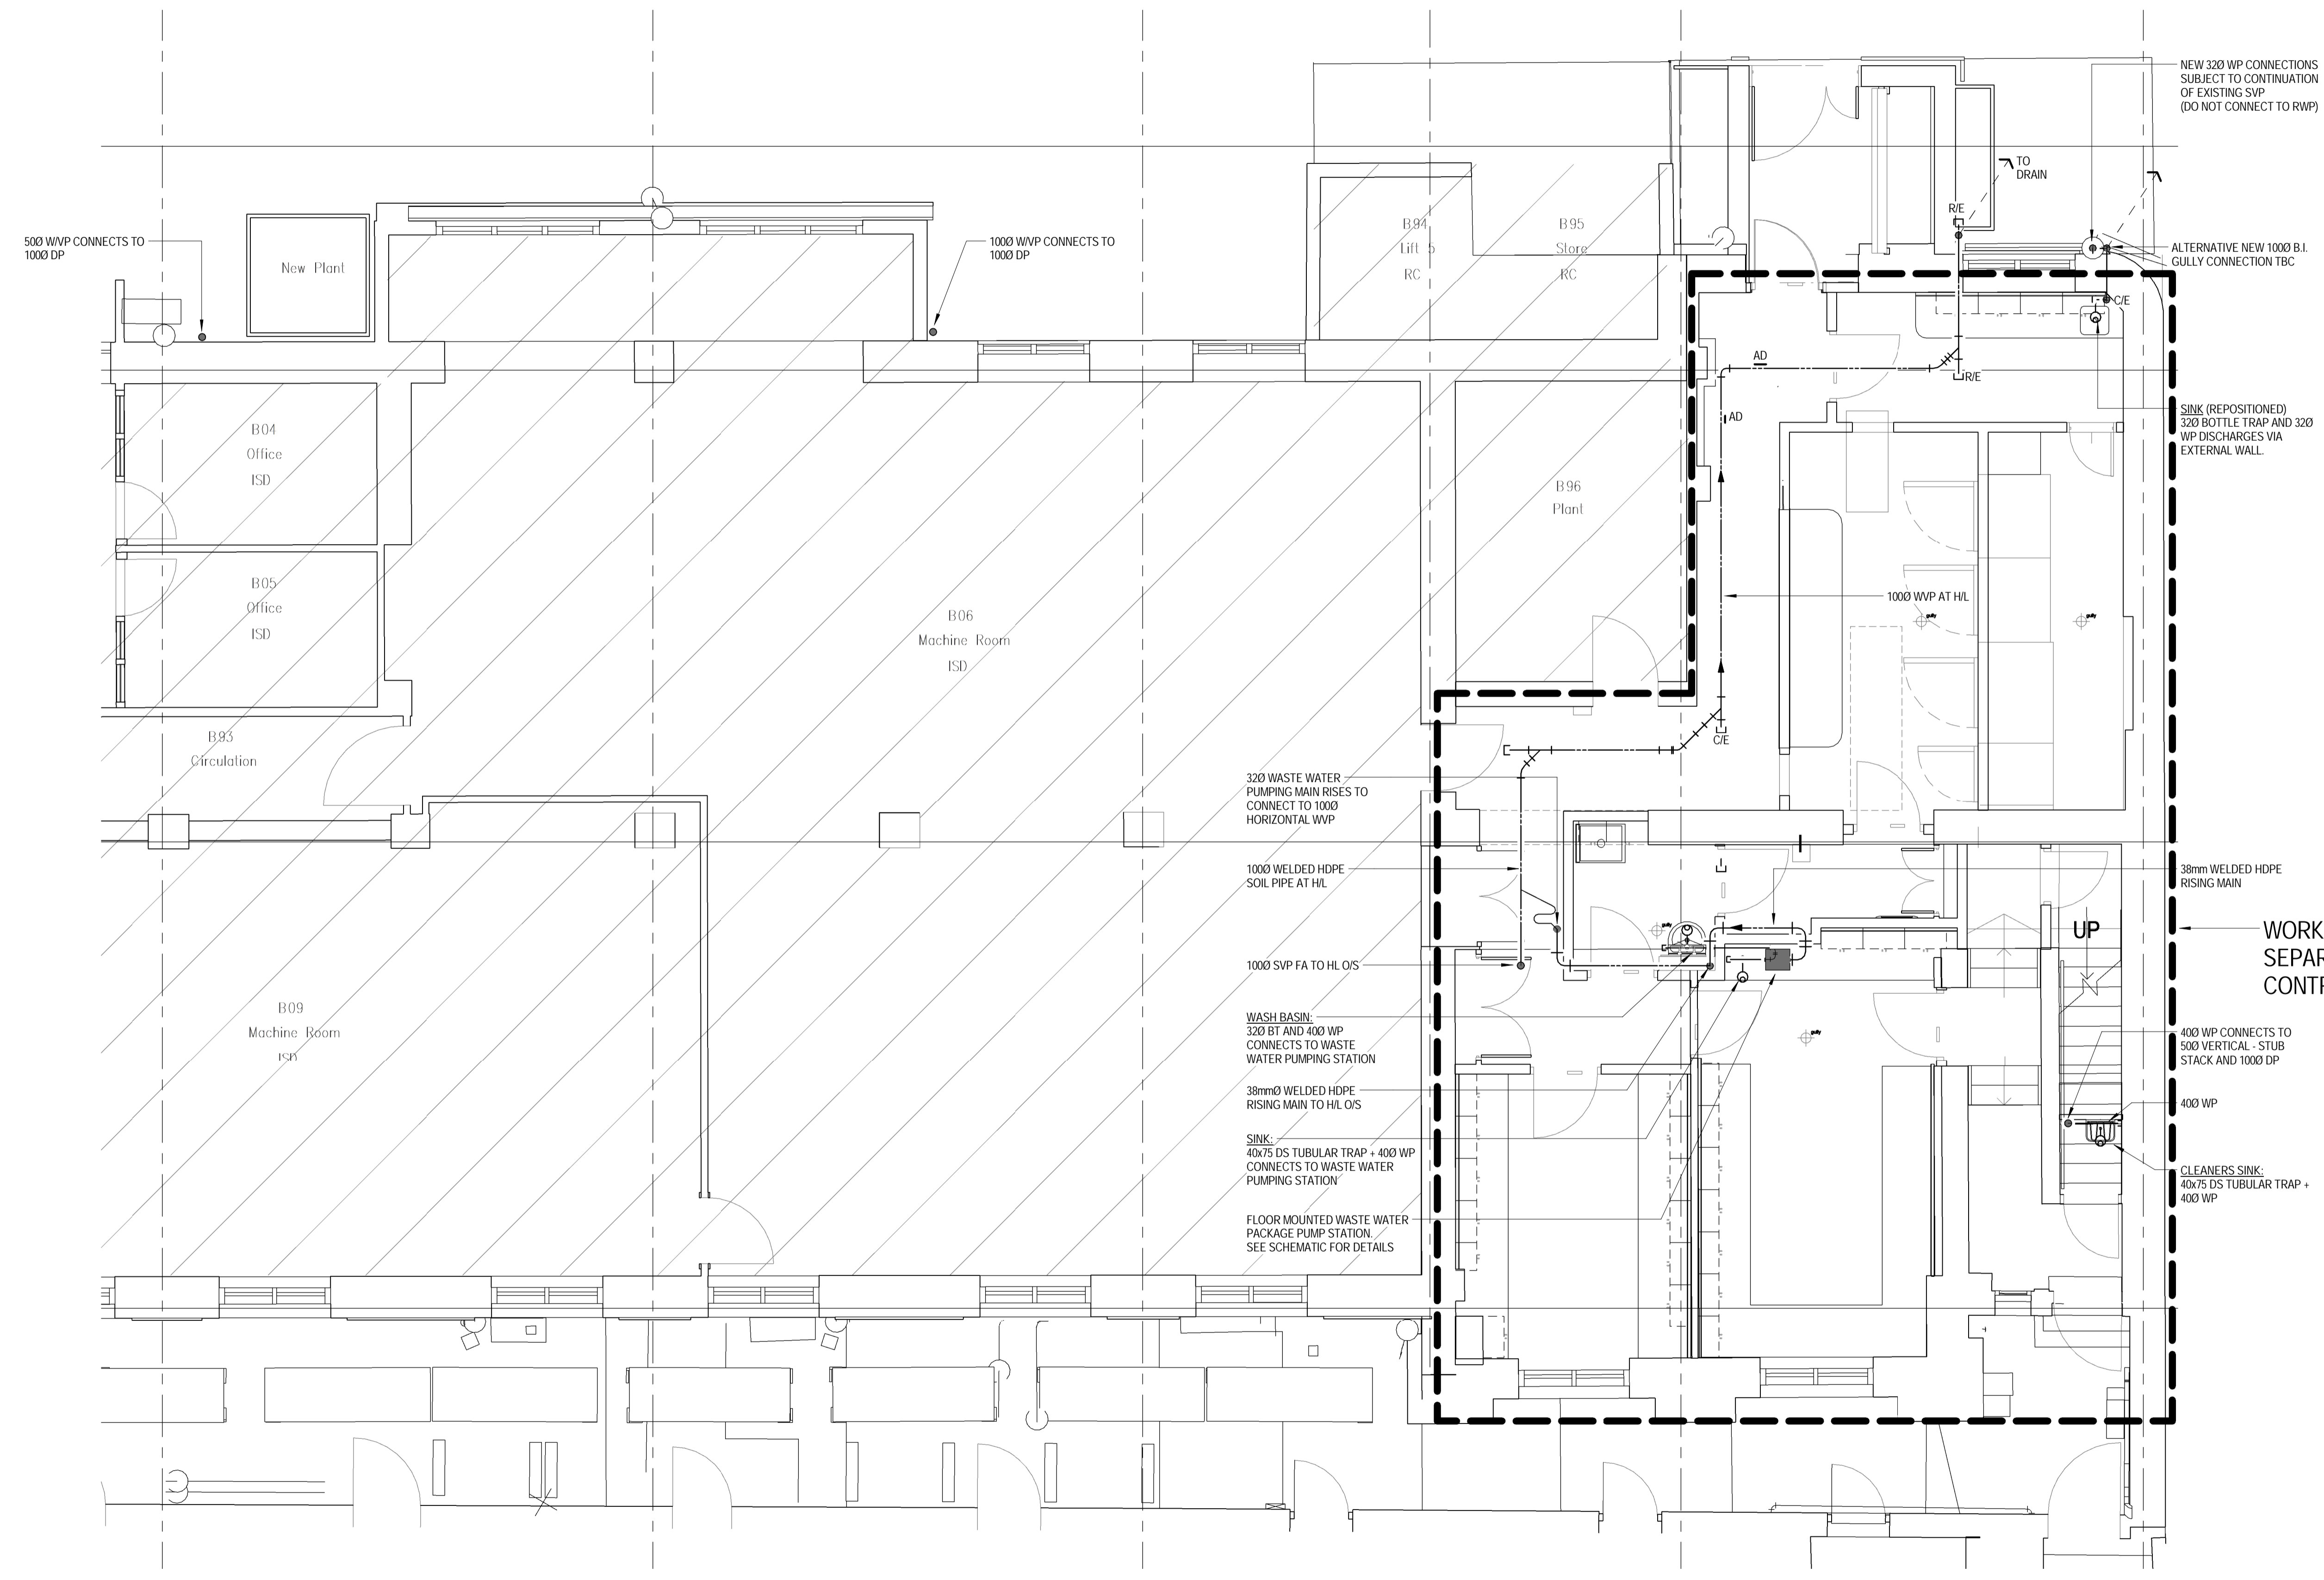

Rev	Date	Description	Chk	App
8	20.01.16	STAGE D ISSUE	MTL	DW
7	13.01.16	STAGE D ISSUE	MTL	DW
6	08.01.16	MINOR CHANGES	MTL	DW
5	13.07.15	Cleaners sink pumping station revised to suit new sink positions	MTL	DT
4	01.05.15	Architectural update to GMP Lab	MTL	DT
3	13.02.15	STAGE E TENDER ADDENDUM TWO	MTL	DT
2	29.01.15	STAGE E TENDER ADDENDUM ONE	MTL	DT
1	17.12.14	STAGE E TENDER ISSUE	MTL	DW

STAGE D

Westbrook Mills
Godalming
Surrey GU7 2AZ

Tel: 44-(0)1483-528400
Fax: 44-(0)1483-528989

Client: **UNIVERSITY COLLEGE LONDON**

Site/Project: **KLB Masterplan Refurbishment Project (PSO0044)**

Title: **Basement Level 1 Sanitary Pipework Layout**

Sheet 4 of 4

Drawn: SM	Checked: KW	
Designed: MTL	Approved: DW	
Date: 14/10/14	Scale: As indicated A1 Sheet:	
Project Number:	Drawing Number: Revision:	
3512445M-BBG	L(58)-B1-04	8

© Copyright Parsons Brinckerhoff

NOTES

1. THIS DRAWING SHALL BE READ IN CONJUNCTION WITH SCHEMATIC DRAWINGS No.s D(58)00-01 AND D(58)00-02.

LEGEND

- A ANCHOR
- AAV AUTOMATIC AIR VENT
- AVV ANTI VACUUM VALVE
- BCWS BOOSTED COLD WATER SERVICE
- C5 CATEGORY 5 LAB HOT AND COLD WATER
- CV CHECK VALVE
- CVA CEILING VOID ABOVE
- DOC DRAIN OFF COCK
- DTB DROP TO BELOW
- DW DEIONISED WATER
- DWIM DISHWASHER
- ES EMERGENCY SHOWER
- EV EXPANSION VESSEL
- EW EYE WASH
- FA FROM ABOVE
- FB FROM BELOW
- FCupd FUME CUPBOARD
- FC FLEXIBLE COUPLING
- FV FLOAT VALVE
- HA HYDRAULIC ACCUMULATOR
- HL HIGH LEVEL
- HUBT HOSE UNION BIB TAP
- HWH HOT WATER HEATER
- IV ISOLATING VALVE
- LL LOW LEVEL
- M METER
- MWS MAINS WATER SERVICE
- NRV NON RETURN VALVE
- POU POINT OF USE
- PRV PRESSURE REDUCING VALVE
- SAV SAFETY VALVE
- SF SCREEN FILTER
- SgV SERVICING VALVE
- ST STRAINER
- T TUNDISH
- TA TO ABOVE
- TB TO BELOW
- TMV THERMOSTATIC BLENDING VALVE
- T&PRV TEMPERATURE/PRESSURE RELIEF VALVE
- WM WASHING MACHINE
- WPUR WATER PURIFIER
- (A) ANCHOR POINT

PIPEWORK LEGEND

- EXISTING RETAINED
- - - EXISTING REDUNDANT (REMOVED)
- NEW PROPOSED WATER SERVICES (HIGH LEVEL)
- NEW PROPOSED WATER SERVICES (LOW LEVEL)

WATER SERVICES

- DHWSF DOMESTIC HOT WATER SERVICE (FLOW)
- DHWSR DOMESTIC HOT WATER SERVICE (RETURN)
- CWS COLD WATER SERVICE
- BCWS BOOSTED COLD WATER SERVICE
- MWS MAINS WATER SERVICE
- CAT 1 FLUID CATEGORY 1 (WATER REGULATIONS)
- CAT 2 FLUID CATEGORY 2 (WATER REGULATIONS)
- CAT 4 FLUID CATEGORY 4 (WATER REGULATIONS)
- CAT 5 FLUID CATEGORY 5 (WATER REGULATIONS)
- LHWSF LABORATORY HOT WATER SERVICE (FLOW)
- LHWSR LABORATORY HOT WATER SERVICE (RETURN)
- LBCWS LABORATORY BOOSTED COLD WATER SERVICE

NOTE:
EXISTING PIPEWORK SIZES TBC BY SURVEY

3	13.01.16	STAGE D ISSUE	MTL	DW
2	29.01.15	STAGE E TENDER ADDENDUM ONE	MTL	DT
1	17.12.14	STAGE E TENDER ISSUE	MTL	DW
Rev	Date	Description	Chk	App

STAGE D



Westbrook Mills
Godalming
Surrey GU7 2AZ

Tel: 44-(0)1483-528400
Fax: 44-(0)1483-528989

Client:
UNIVERSITY COLLEGE LONDON


Site/Project:
KLB Masterplan Refurbishment Project (PSO0044)

Title:
**Basement Level 1
Domestic and Laboratory Water Services**

Sheet 1 of 4

Drawn: KC	Checked: KW
Designed: MTL	Approved: DW
Date: 11/27/14	Scale: As indicated
Project Number:	Drawing Number:

3512445M-BBG	L(58)-B1-05	3
--------------	-------------	---

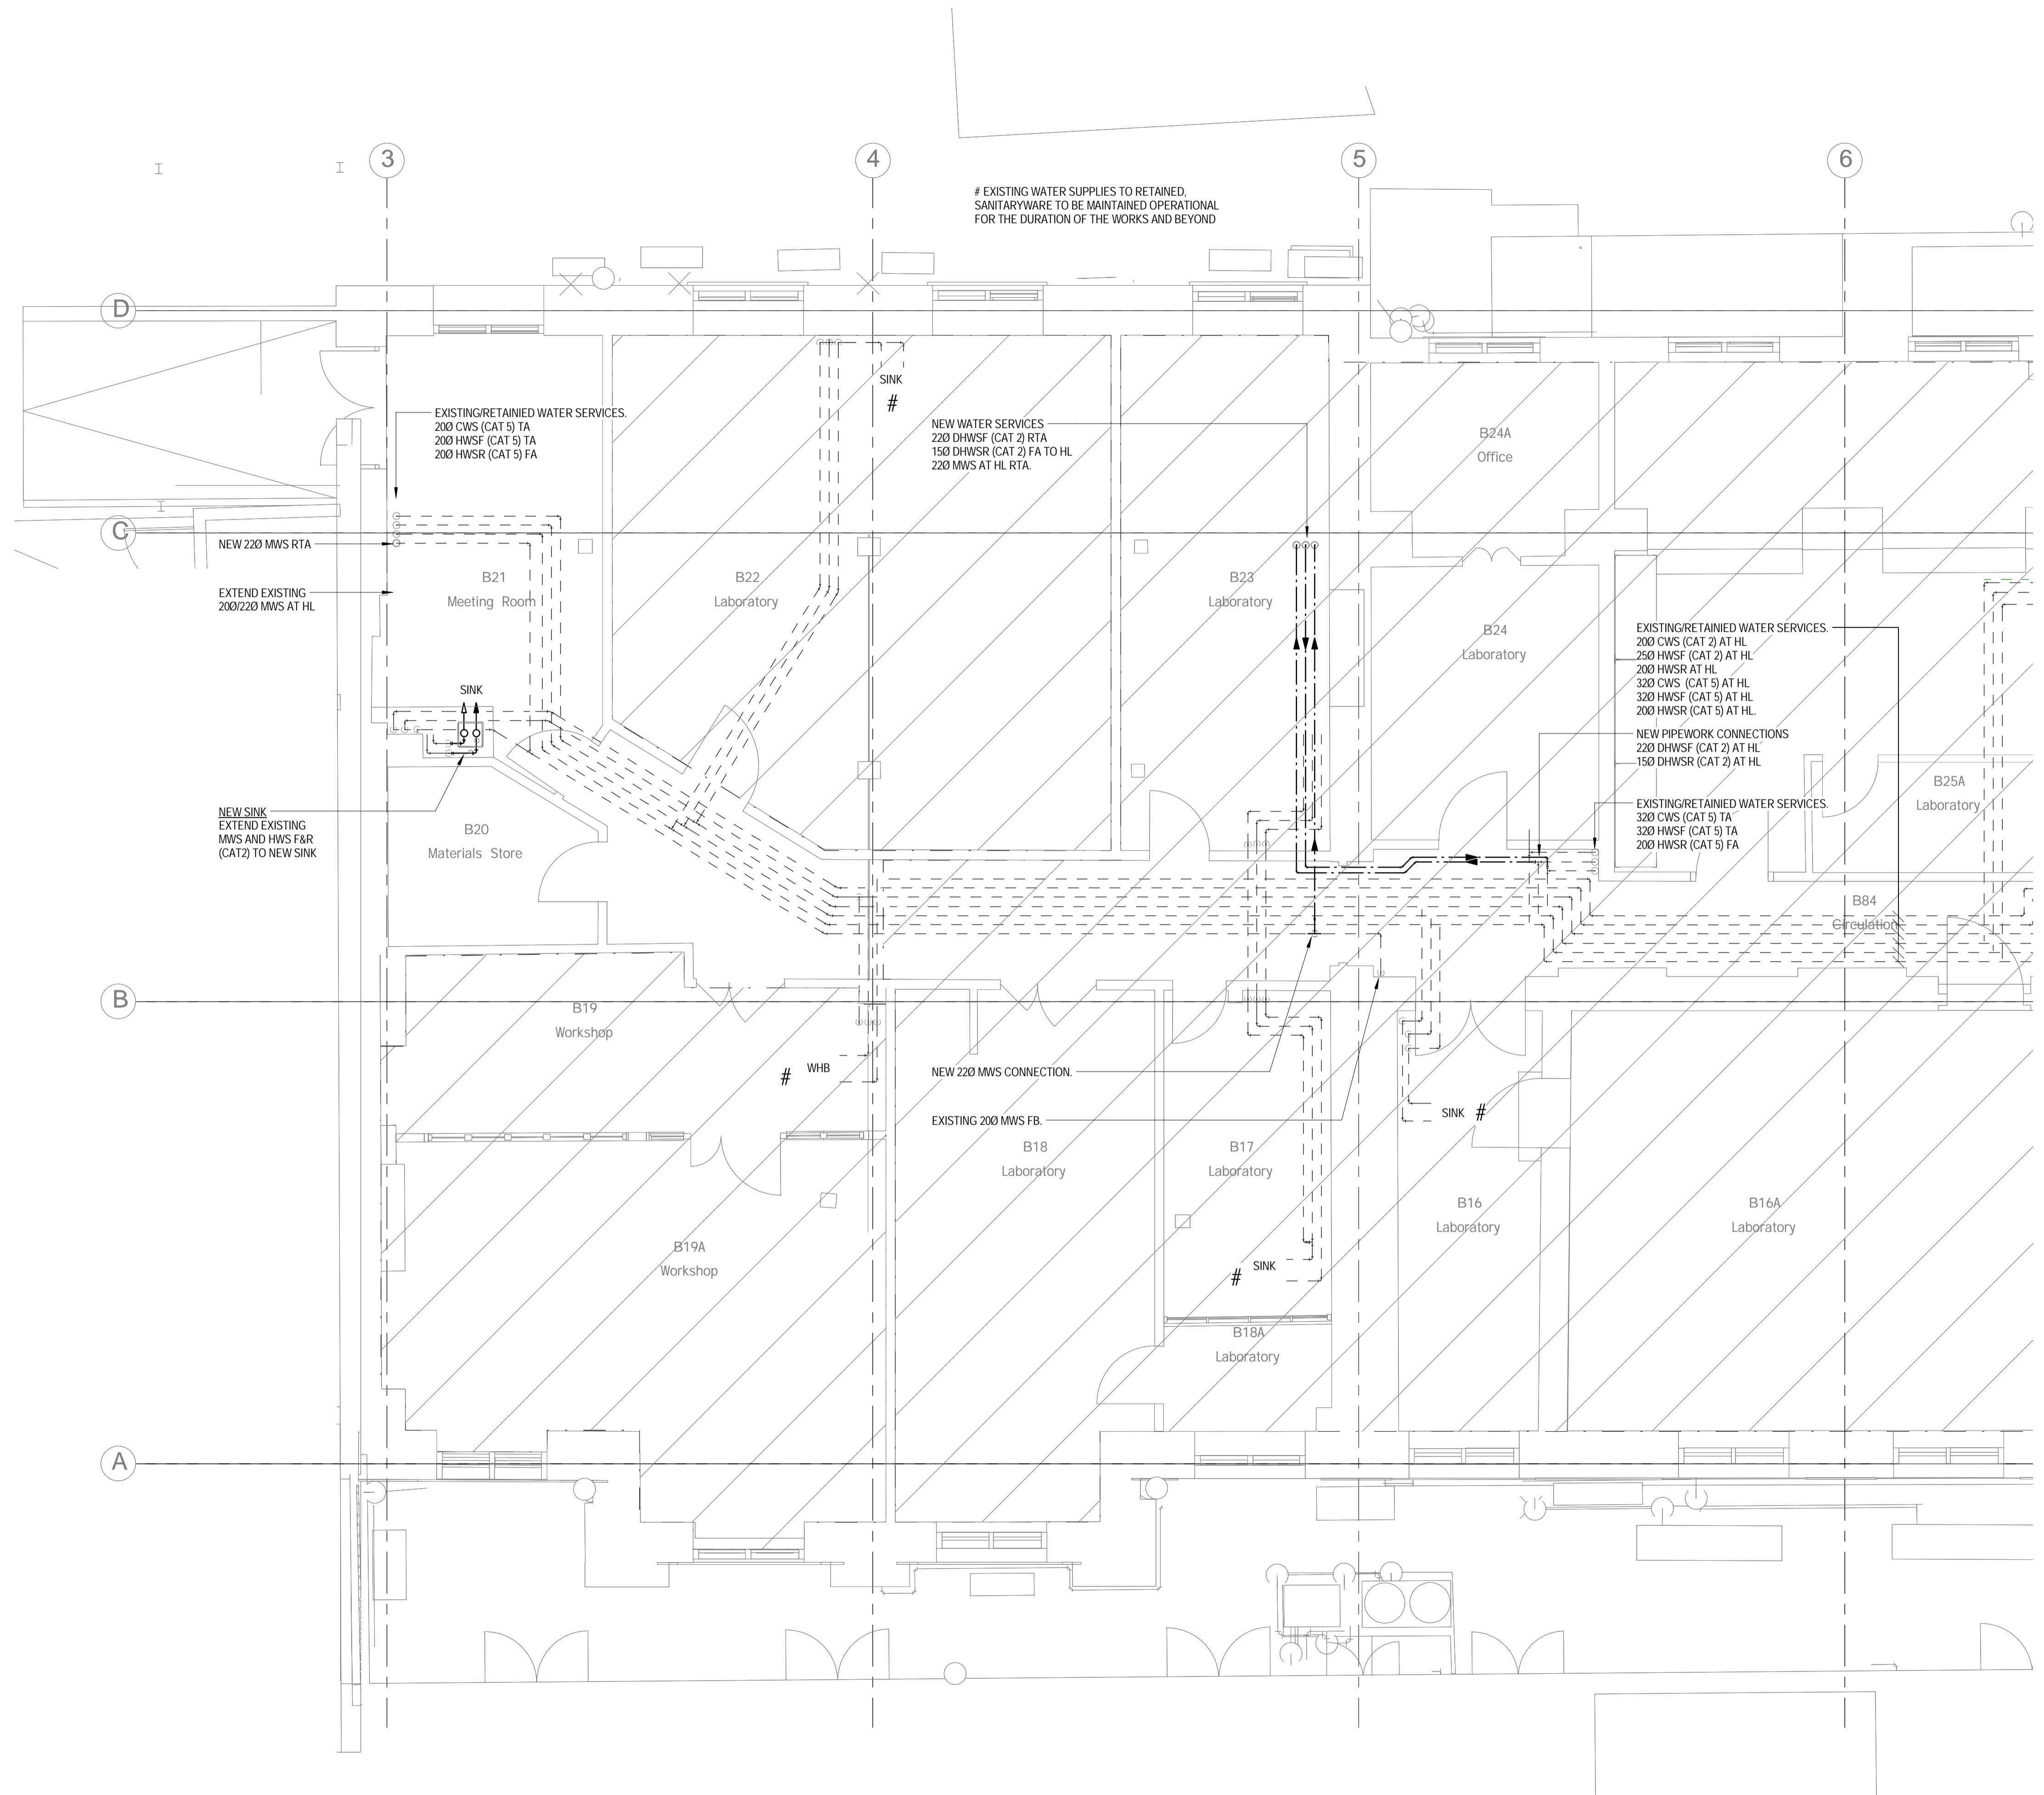

File Name: C:\Users\sanjay.makwana\Documents\KLB Revit MEP Model_sanjay.makwana.rvt
 Plot Date: 20/01/2016 16:36:40
 Login:

NOTES

1. THIS DRAWING SHALL BE READ IN CONJUNCTION WITH SCHEMATIC DRAWINGS No.s D(58)00-01 AND D(58)00-02.

LEGEND

- A ANCHOR
- AAV AUTOMATIC AIR VENT
- AVV ANTI VACUUM VALVE
- BCWS BOOSTED COLD WATER SERVICE
- CS CATEGORY 5 LAB HOT AND COLD WATER
- CV CHECK VALVE
- CVA CEILING VOID ABOVE
- DOC DRAIN OFF COCK
- DTB DROP TO BELOW
- DW DEIONISED WATER
- DWM DISHWASHER
- ES EMERGENCY SHOWER
- EV EXPANSION VESSEL
- EW EYE WASH
- FA FROM ABOVE
- FB FROM BELOW
- FCupd FUME CUPBOARD
- FC FLEXIBLE COUPLING
- FV FLOAT VALVE
- HA HYDRAULIC ACCUMULATOR
- HL HIGH LEVEL
- HUBT HOSE UNION BIB TAP
- HWH HOT WATER HEATER
- IV ISOLATING VALVE
- LL LOW LEVEL
- M METER
- MWS MAINS WATER SERVICE
- NRV NON RETURN VALVE
- POU POINT OF USE
- PRV PRESSURE REDUCING VALVE
- SAV SAFETY VALVE
- SF SCREEN FILTER
- SqV SERVICING VALVE
- ST STRAINER
- T TUNDISH
- TA TO ABOVE
- TB TO BELOW
- TMV THERMOSTATIC BLENDING VALVE
- T&PRV TEMPERATURE/PRESSURE RELIEF VALVE
- WM WASHING MACHINE
- WPUR WATER PURIFIER
- Ⓐ ANCHOR POINT

PIPEWORK LEGEND

- EXISTING RETAINED
- - - - EXISTING REDUNDANT (REMOVED)
- NEW PROPOSED WATER SERVICES (HIGH LEVEL)
- NEW PROPOSED WATER SERVICES (LOW LEVEL)


WATER SERVICES

- DHWSF DOMESTIC HOT WATER SERVICE (FLOW)
- DHWSR DOMESTIC HOT WATER SERVICE (RETURN)
- CWS COLD WATER SERVICE
- BCWS BOOSTED COLD WATER SERVICE
- MWS MAINS WATER SERVICE
- CAT 1 FLUID CATEGORY 1 (WATER REGULATIONS)
- CAT 2 FLUID CATEGORY 2 (WATER REGULATIONS)
- CAT 4 FLUID CATEGORY 4 (WATER REGULATIONS)
- CAT 5 FLUID CATEGORY 5 (WATER REGULATIONS)
- LHWSF LABORATORY HOT WATER SERVICE (FLOW)
- LHWSR LABORATORY HOT WATER SERVICE (RETURN)
- LBCWS LABORATORY BOOSTED COLD WATER SERVICE

NOTE:
EXISTING PIPEWORK SIZES TBC BY SURVEY

3	13.01.16	STAGE D ISSUE	MTL	DW
2	29.01.15	STAGE E TENDER ADDENDUM ONE	MTL	DT
1	17.12.14	STAGE E TENDER ISSUE	MTL	DW
Rev	Date	Description	Chk	App

STAGE D



Westbrook Mills
Godalming
Surrey GU7 2AZ

Tel: 44-(0)1483-528400
Fax: 44-(0)1483-528989

Client:
UNIVERSITY COLLEGE LONDON


Site/Project:
KLB Masterplan Refurbishment Project (PSO0044)

Title:
**Basement Level 1
Domestic and Laboratory Water Services**

Sheet 2 of 4


Drawn: A/author	Checked: KW
Designed: MTL	Approved: DW
Date: 11/27/14	Scale: As indicated
Project Number: 3512445M-BBG	Drawing Number: L(58)-B1-06
Revision: 3	

© Copyright Parsons Brinckerhoff

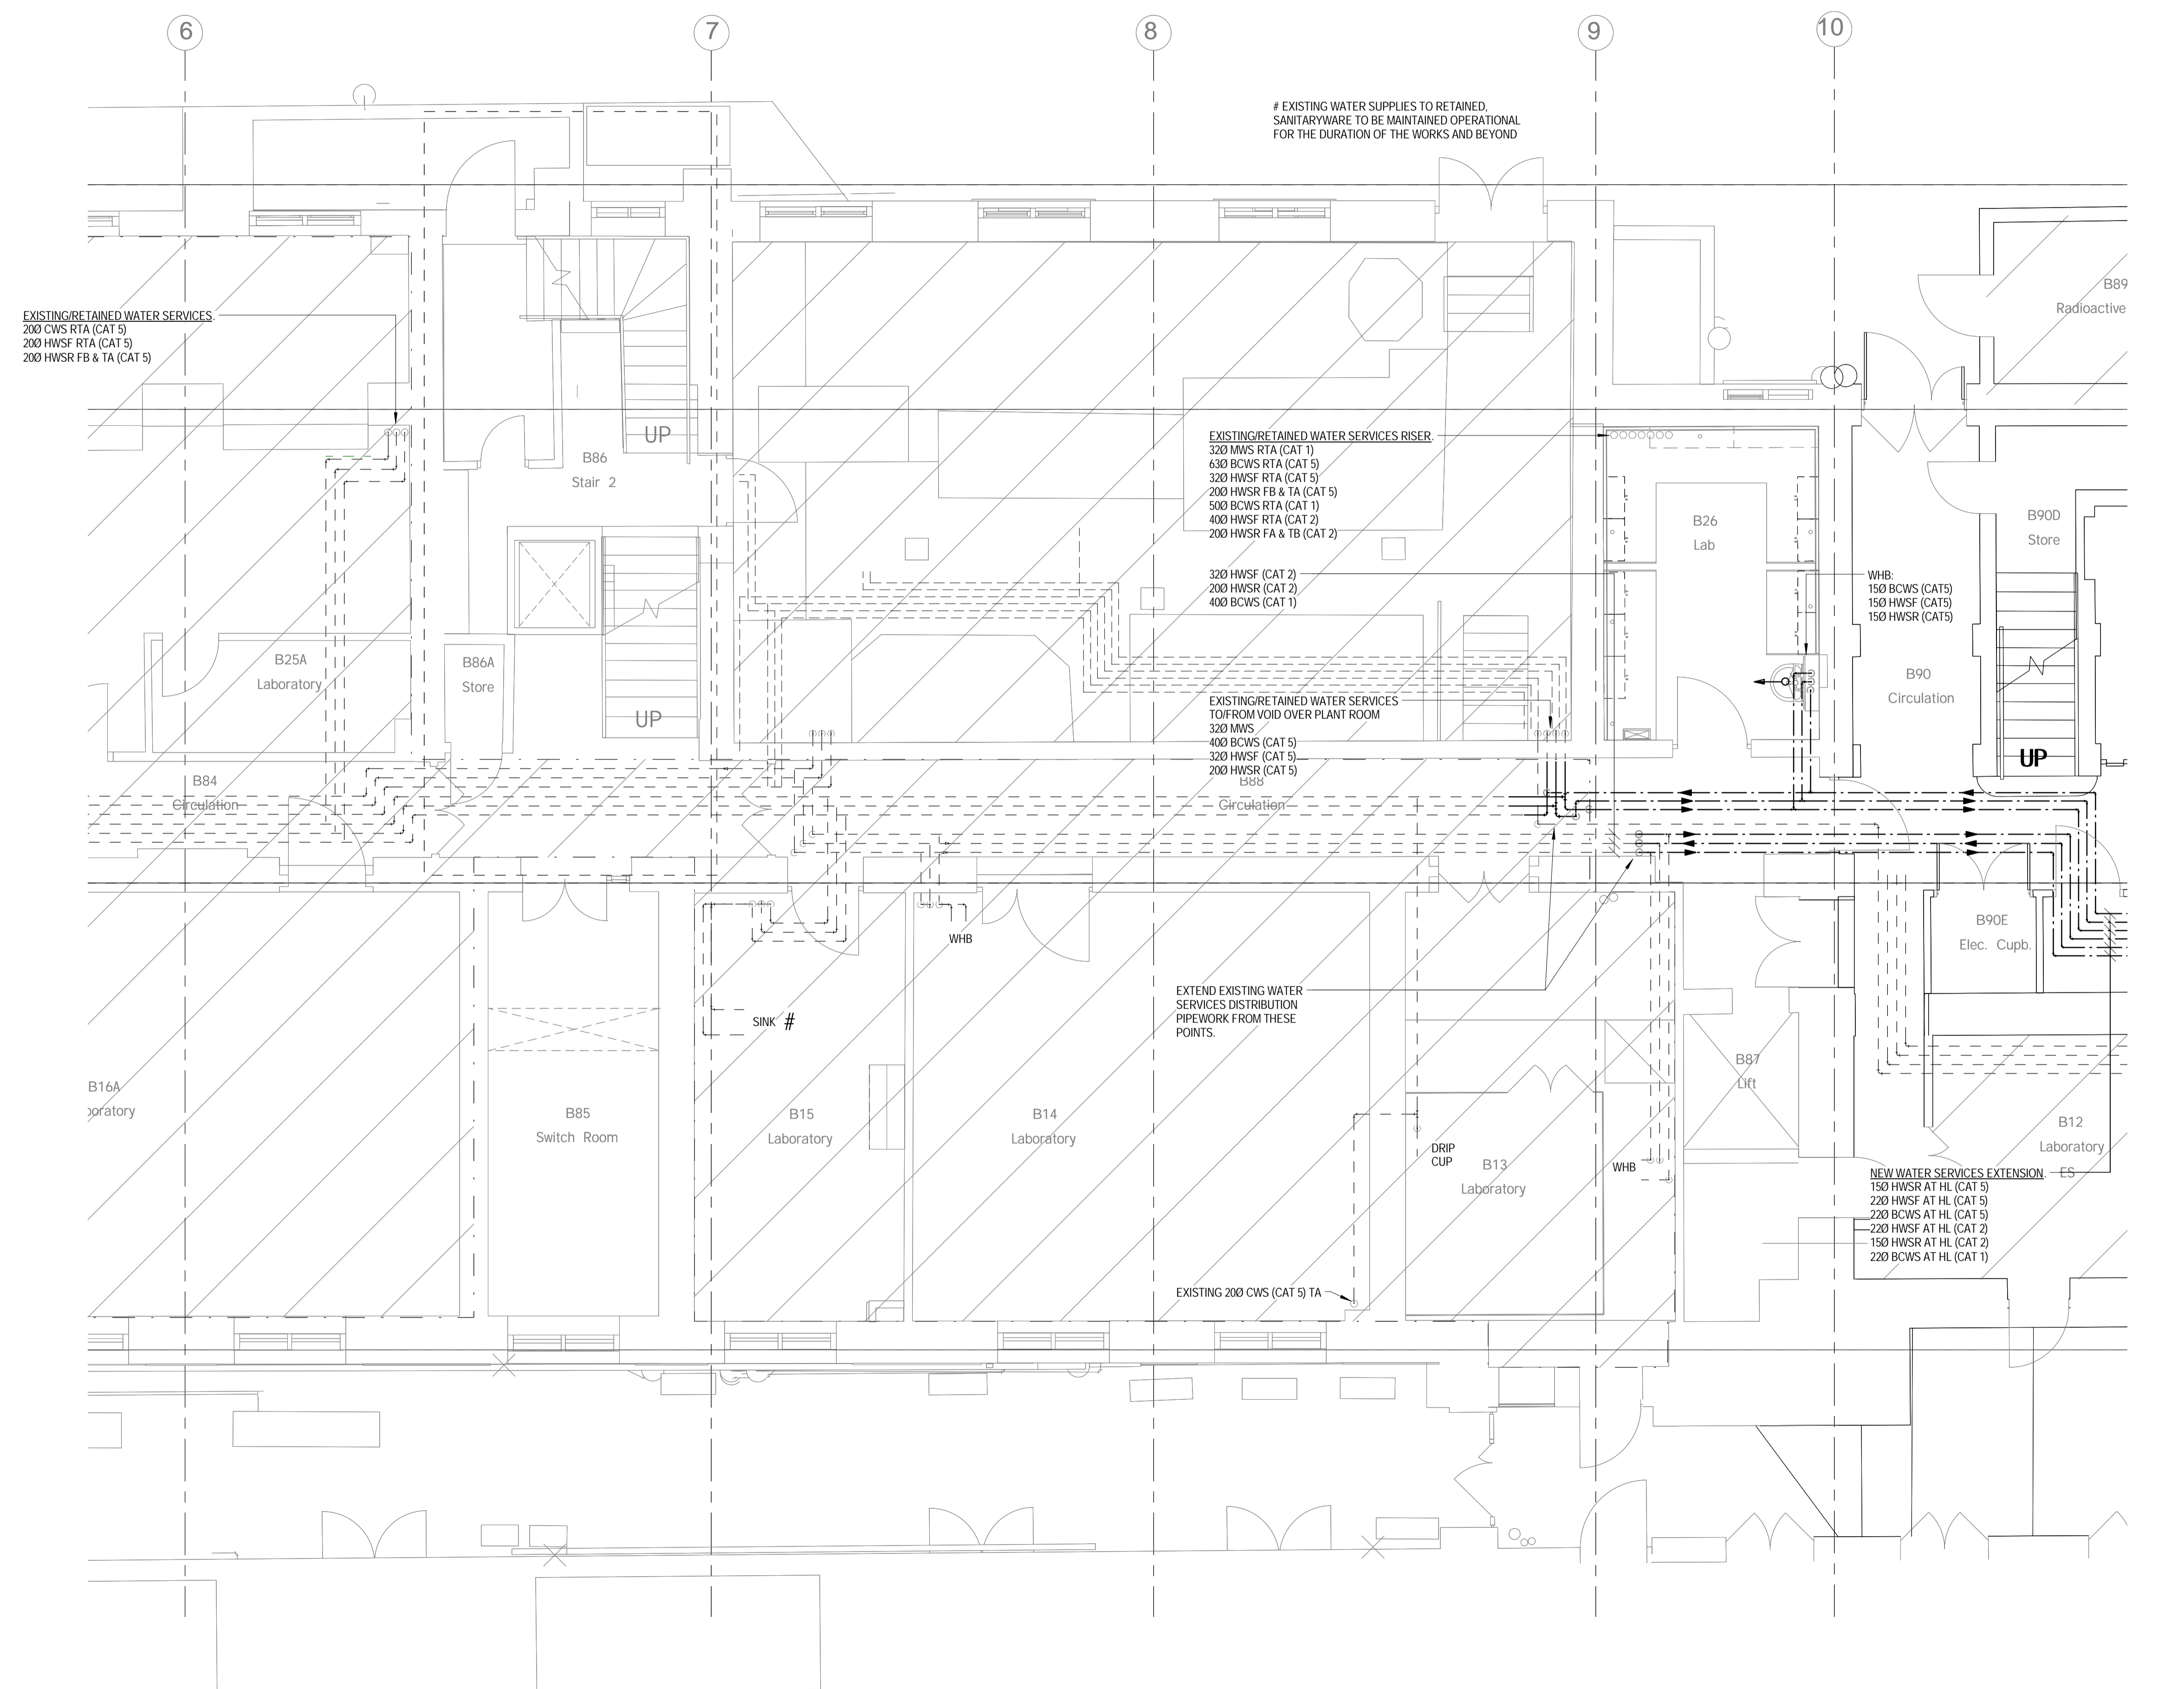

Login: 20/01/2016 16:36:42
File Name: C:\Users\sanjay.makwana\Documents\KLB Revit MEP Model_sanjay.makwana.rvt

Project Number: 3512445M-BBG
Drawing Number: L(58)-B1-06
Sheet: 3

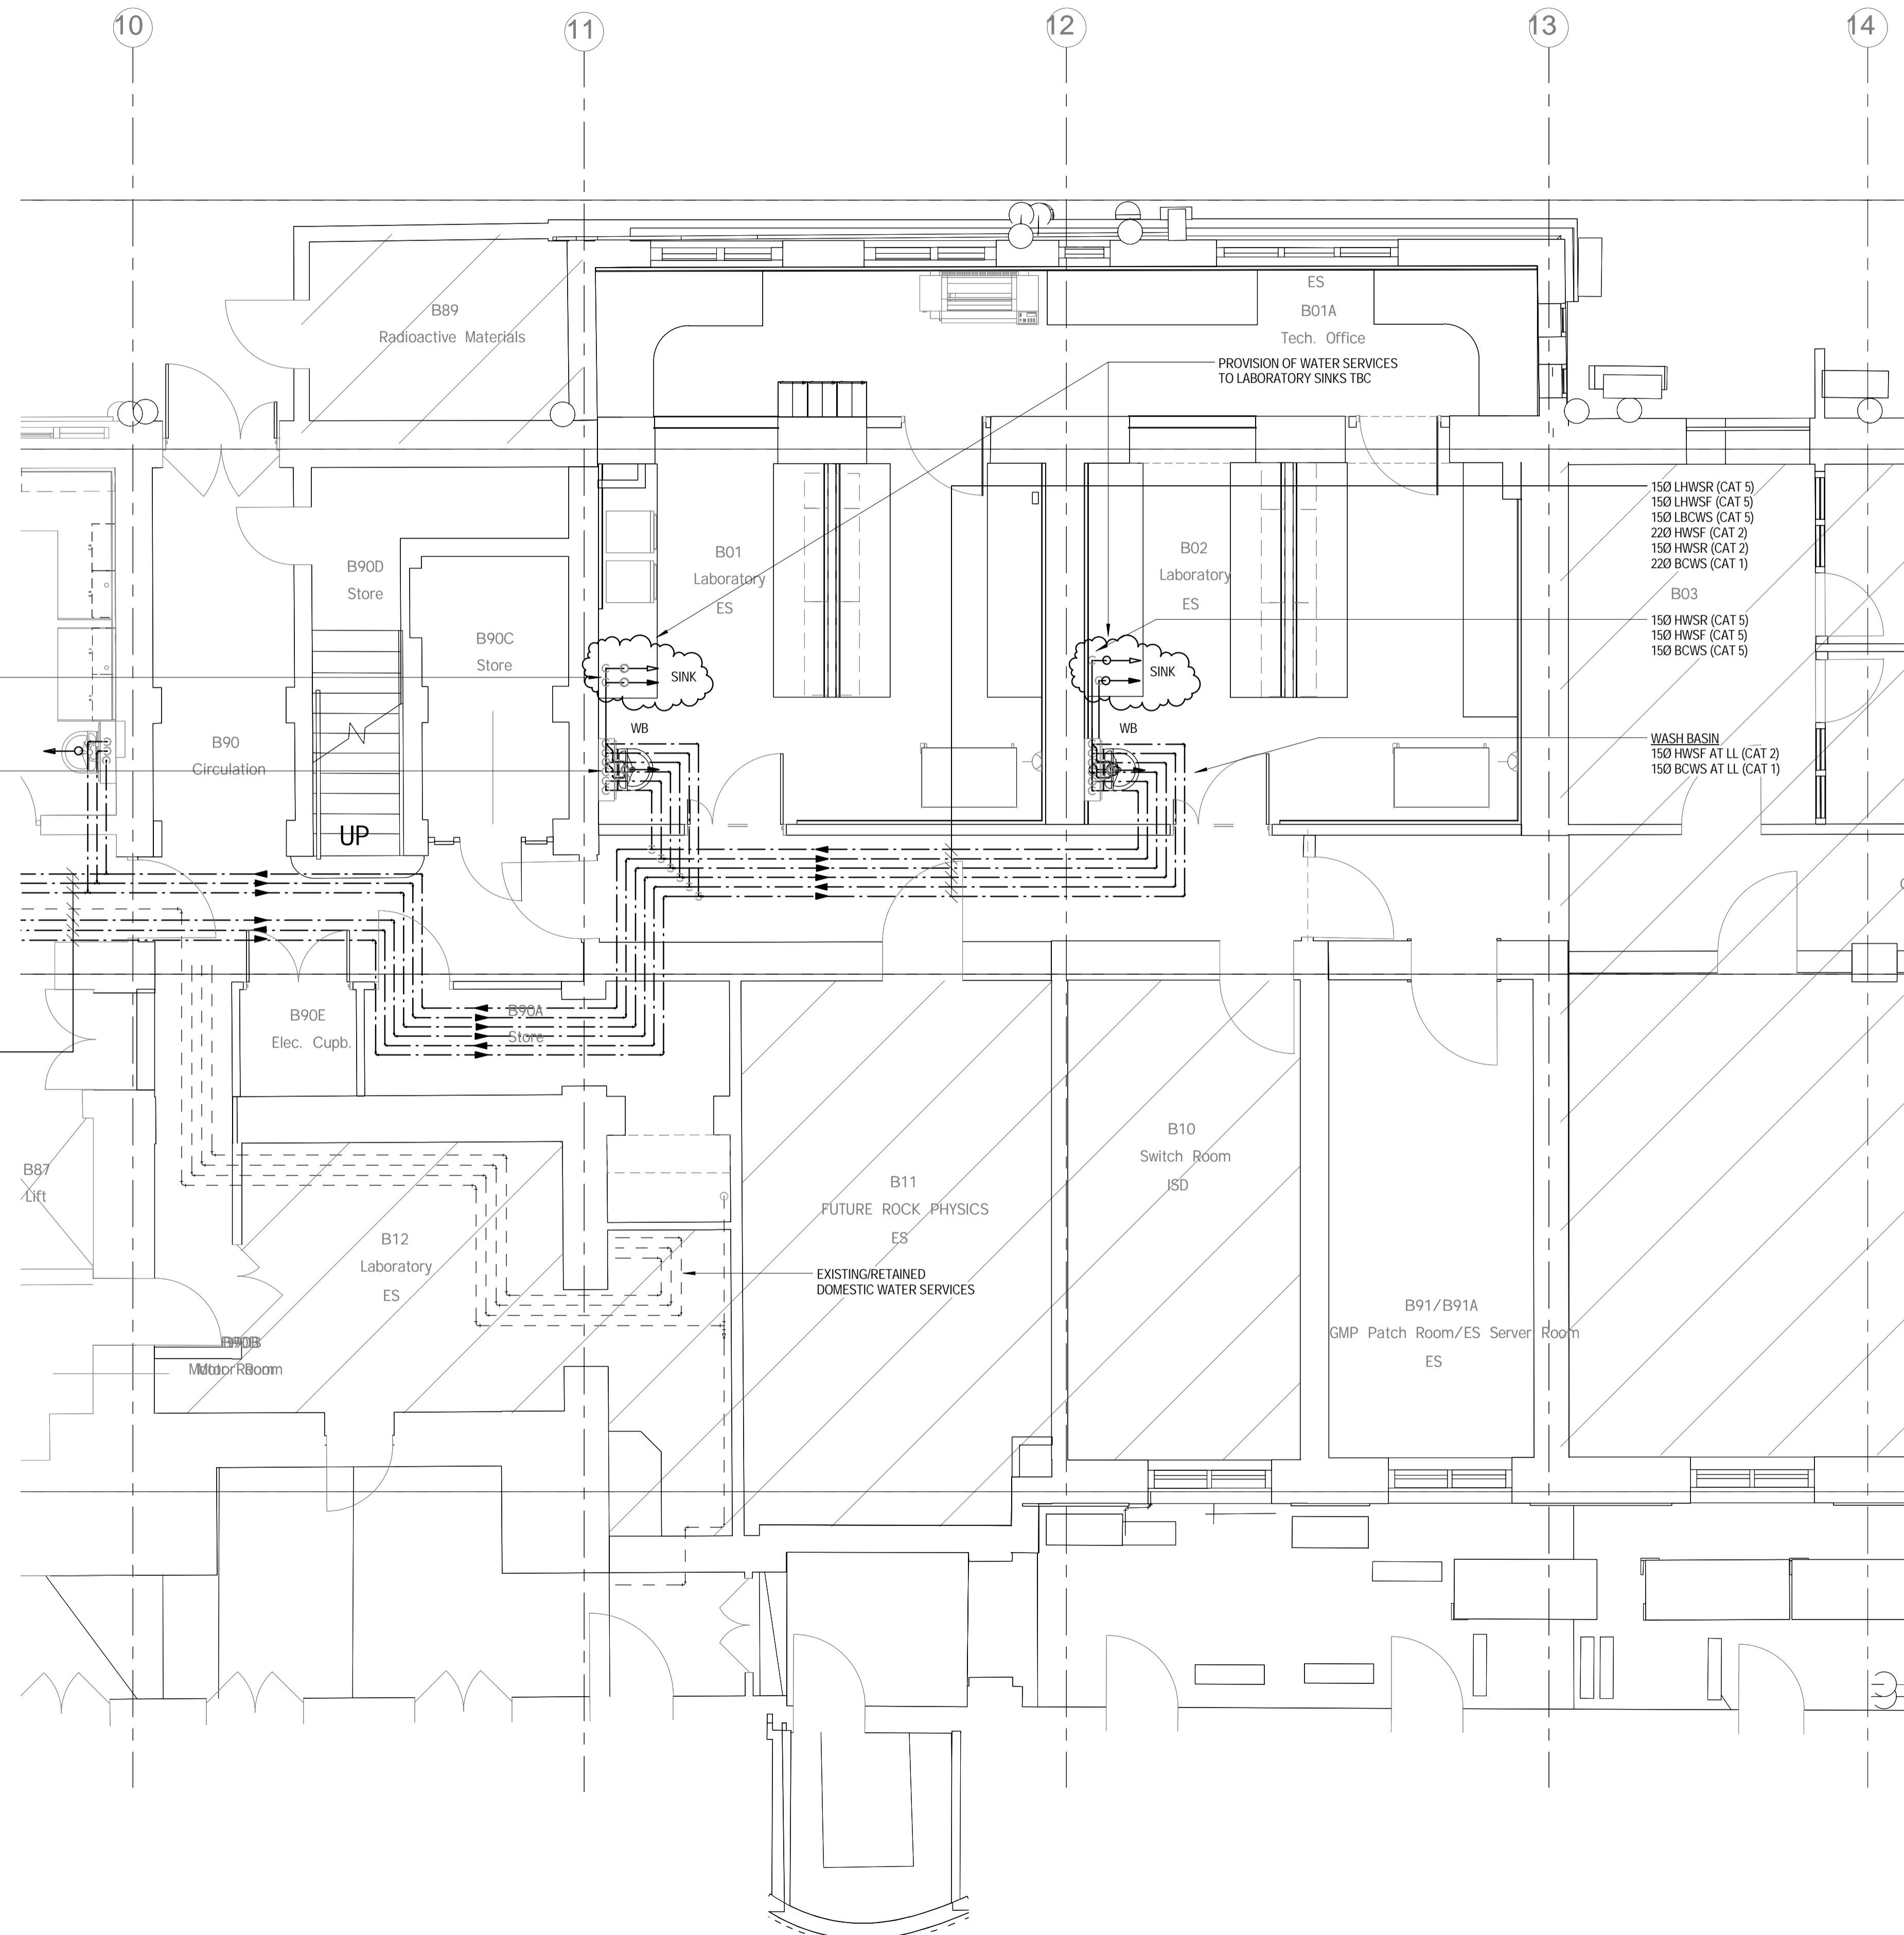

NOTES

1. THIS DRAWING SHALL BE READ IN CONJUNCTION WITH SCHEMATIC DRAWINGS No.s D(58)00-01 AND D(58)00-02.

LEGEND

- A ANCHOR
- AAV AUTOMATIC AIR VENT
- AVV ANTI VACUUM VALVE
- BCWS BOOSTED COLD WATER SERVICE
- C5 CATEGORY 5 LAB HOT AND COLD WATER
- CV CHECK VALVE
- CVA CEILING VOID ABOVE
- DOC DRAIN OFF COCK
- DTB DROP TO BELOW
- DW DEIONISED WATER
- DWM DISHWASHER
- ES EMERGENCY SHOWER
- EV EXPANSION VESSEL
- EW EYE WASH
- FA FROM ABOVE
- FB FROM BELOW
- FCupd FUME CUPBOARD
- FC FLEXIBLE COUPLING
- FV FLOAT VALVE
- HA HYDRAULIC ACCUMULATOR
- HL HIGH LEVEL
- HUBT HOSE UNION BIB TAP
- HWH HOT WATER HEATER
- IV ISOLATING VALVE
- LL LOW LEVEL
- M METER
- MWS MAINS WATER SERVICE
- NRV NON RETURN VALVE
- POU POINT OF USE
- PRV PRESSURE REDUCING VALVE
- SAV SAFETY VALVE
- SF SCREEN FILTER
- SgV SERVICING VALVE
- ST STRAINER
- T TUNDRISH
- TA TO ABOVE
- TB TO BELOW
- TMV THERMOSTATIC BLENDING VALVE
- T&PRV TEMPERATURE/PRESSURE RELIEF VALVE
- WM WASHING MACHINE
- WPUR WATER PURIFIER
- (A) ANCHOR POINT

PIPEWORK LEGEND

- EXISTING RETAINED
- - - EXISTING REDUNDANT (REMOVED)
- NEW PROPOSED WATER SERVICES (HIGH LEVEL)
- NEW PROPOSED WATER SERVICES (LOW LEVEL)

WATER SERVICES

- DHWSF DOMESTIC HOT WATER SERVICE (FLOW)
- DHWSR DOMESTIC HOT WATER SERVICE (RETURN)
- CWS COLD WATER SERVICE
- BCWS BOOSTED COLD WATER SERVICE
- MWS MAINS WATER SERVICE
- CAT 1 FLUID CATEGORY 1 (WATER REGULATIONS)
- CAT 2 FLUID CATEGORY 2 (WATER REGULATIONS)
- CAT 4 FLUID CATEGORY 4 (WATER REGULATIONS)
- CAT 5 FLUID CATEGORY 5 (WATER REGULATIONS)
- LHWSF LABORATORY HOT WATER SERVICE (FLOW)
- LHWSR LABORATORY HOT WATER SERVICE (RETURN)
- LBCWS LABORATORY BOOSTED COLD WATER SERVICE

NOTE: EXISTING PIPEWORK SIZES TBC BY SURVEY

3	13.01.16	STAGE D ISSUE	MTL	DW
2	29.01.15	STAGE E TENDER ADDENDUM ONE	MTL	DT
1	17.12.14	STAGE E TENDER ISSUE	MTL	DW
Rev	Date	Description	Chk	App

STAGE D

Westbrook Mills
Godalming
Surrey GU7 2AZ

Tel: 44-(0)1483-528400
Fax: 44-(0)1483-528989

Client:
UNIVERSITY COLLEGE LONDON


Site/Project:
KLB Masterplan Refurbishment Project (PSO0044)

Title:
**Basement Level 1
Domestic and Laboratory Water Services**

Sheet 3 of 4

Drawn: KC	Checked: KW
Designed: MTL	Approved: DW
Date: 11/27/14	Scale: As indicated A1 Sheet:
Project Number:	Drawing Number: Revision:
3512445M-BBG	L(58)-B1-07 3

© Copyright Parsons Brinckerhoff

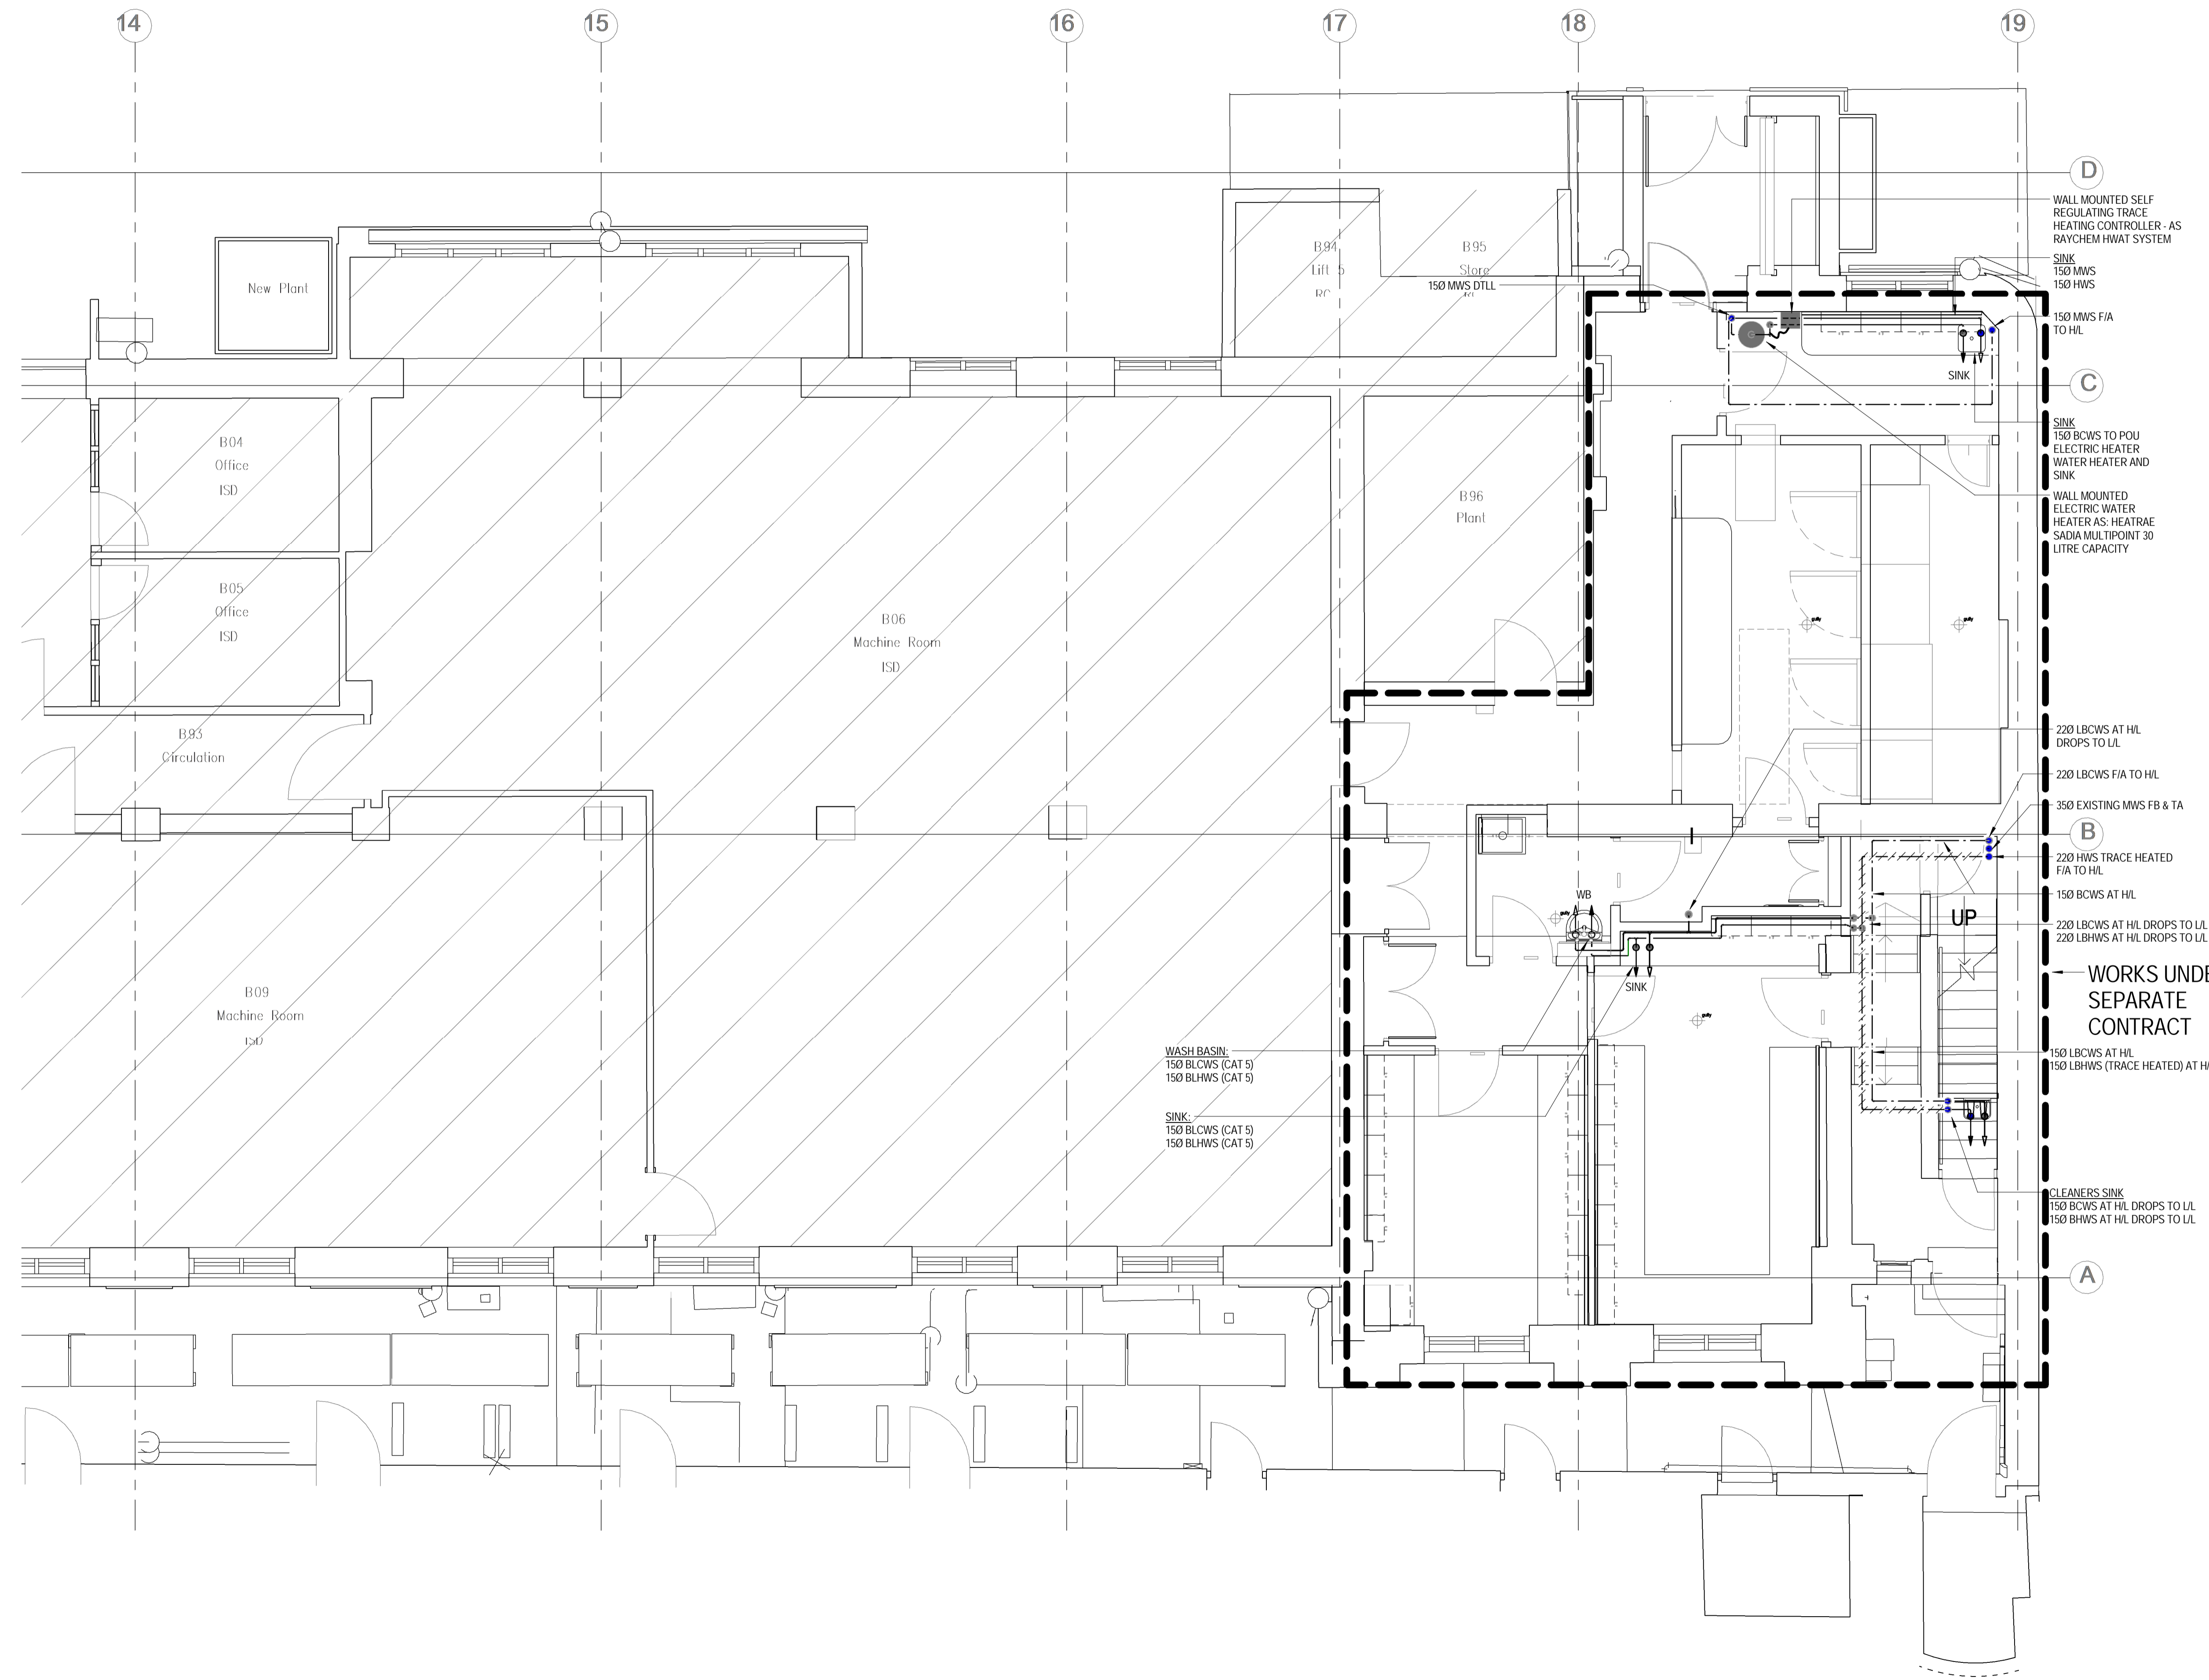

NOTES
 1. THIS DRAWING SHALL BE READ IN CONJUNCTION WITH SCHEMATIC DRAWINGS No s D(58)00-01 AND D(58)00-02.

- LEGEND**
- A ANCHOR
 - AAV AUTOMATIC AIR VENT
 - AVV ANTI VACUUM VALVE
 - BCWS BOOSTED COLD WATER SERVICE
 - CS CATEGORY 5 LAB HOT AND COLD WATER
 - CV CHECK VALVE
 - CVA CEILING VOID ABOVE
 - DOC DRAIN OFF COCK
 - DTB DROP TO BELOW
 - DW DEIONISED WATER
 - DWM DISHWASHER
 - ES EMERGENCY SHOWER
 - EV EXPANSION VESSEL
 - EW EYE WASH
 - FA FROM ABOVE
 - FB FROM BELOW
 - F Cupd FUME CUPBOARD
 - FC FLEXIBLE COUPLING
 - FV FLOAT VALVE
 - HA HYDRAULIC ACCUMULATOR
 - HL HIGH LEVEL
 - HUBT HOSE UNION BIB TAP
 - HHW HOT WATER HEATER
 - IV ISOLATING VALVE
 - LL LOW LEVEL
 - M METER
 - MWS MAINS WATER SERVICE
 - NRV NON RETURN VALVE
 - POU POINT OF USE
 - PRV PRESSURE REDUCING VALVE
 - SAV SAFETY VALVE
 - SF SCREEN FILTER
 - SqV SERVICING VALVE
 - ST STRAINER
 - T TUNDISH
 - TA TO ABOVE
 - TB TO BELOW
 - TMV THERMOSTATIC BLENDING VALVE
 - T&PRV TEMPERATURE/PRESSURE RELIEF VALVE
 - WM WASHING MACHINE
 - WPUR WATER PURIFIER
 - (A) ANCHOR POINT

- PIPEWORK LEGEND**
- EXISTING RETAINED
 - - - EXISTING REDUNDANT (REMOVED)
 - NEW PROPOSED WATER SERVICES (HIGH LEVEL)
 - NEW PROPOSED WATER SERVICES (LOW LEVEL)

- WATER SERVICES**
- DHWSF DOMESTIC HOT WATER SERVICE (FLOW)
 - DHWSR DOMESTIC HOT WATER SERVICE (RETURN)
 - CWS COLD WATER SERVICE
 - BCWS BOOSTED COLD WATER SERVICE
 - MWS MAINS WATER SERVICE
 - CAT 1 FLUID CATEGORY 1 (WATER REGULATIONS)
 - CAT 2 FLUID CATEGORY 2 (WATER REGULATIONS)
 - CAT 4 FLUID CATEGORY 4 (WATER REGULATIONS)
 - CAT 5 FLUID CATEGORY 5 (WATER REGULATIONS)
 - LHWSF LABORATORY HOT WATER SERVICE (FLOW)
 - LHWSR LABORATORY HOT WATER SERVICE (RETURN)
 - LBCWS LABORATORY BOOSTED COLD WATER SERVICE

NOTE:
 EXISTING PIPEWORK SIZES TBC BY SURVEY

Rev	Date	Description	Chk	App
9	20.01.16	STAGE D ISSUE	MTL	DW
8	13.01.16	STAGE D ISSUE	MTL	DW
7	08.01.16	MINOR CHANGES	MTL	DW
6	01.10.15	PIPEWORK ROUTING CLARIFIED AS CLOUDED	MTL	DT
5	13.07.15	Cleaners sink pumping station revised to suit new sink positions	MTL	DT
4	01.05.15	Architectural update to GMP Lab	MTL	DT
3	13.02.15	STAGE E TENDER ADDENDUM TWO	MTL	DT
2	29.01.15	STAGE E TENDER ADDENDUM ONE	MTL	DT
1	17.12.14	STAGE E TENDER ISSUE	MTL	DW

WORKS UNDER SEPARATE CONTRACT

STAGE D



Client: UNIVERSITY COLLEGE LONDON

Site/Project: KLB Masterplan Refurbishment Project (PSO0044)

Title: Basement Level 1 Domestic and Laboratory Water Services


Sheet 4 of 4

Drawn: KC	Checked: KW
Designed: MTL	Approved: DW
Date: 11/27/14	Scale: As indicated
Project Number:	Drawing Number:

3512445M-BBG	L(58)-B1-08	9
--------------	-------------	---

- NOTES**
1. ALL SVPs ARE 100mmØ UNLESS NOTED OTHERWISE.
 2. ALL WVPs ARE 50mmØ UNLESS NOTED OTHERWISE.

- LEGEND**
- AAV AIR ADMITTANCE VALVE
 - ASP ANTI SYPHON PIPE
 - C/E CLEANING EYE
 - CVA CEILING VOID ABOVE
 - CW CHEMICAL WASTE
 - DC DRIP CUP
 - DOC DRAIN OFF COCK
 - DP DRAIN POINT
 - DTB DROP TO BELOW
 - ES EMERGENCY SHOWER & FLOOR DRAIN
 - EW EYE WASH
 - EW EACH WITH
 - FC FUME CUPBOARD (DRIP CUP & CATCHPOT)
 - FD FLOOR DRAIN
 - FA FROM ABOVE
 - FB FROM BELOW
 - FW FOUL WATER
 - HL HIGH LEVEL
 - ML MID LEVEL
 - LL LOW LEVEL
 - O/S OFFSET
 - PM PUMPED MAIN
 - RIE RIDDING EYE
 - RTA RISE TO ABOVE
 - RED REDUCER
 - SP SOIL PIPE
 - SVP SOIL VENT PIPE
 - SW SURFACE WATER
 - TA TO ABOVE
 - TB TO BELOW
 - VP VENT PIPE
 - WHB WASH HAND BASIN
 - WP WASTE PIPE
 - WVP WASTE VENT PIPE
 - WM WASHING MACHINE

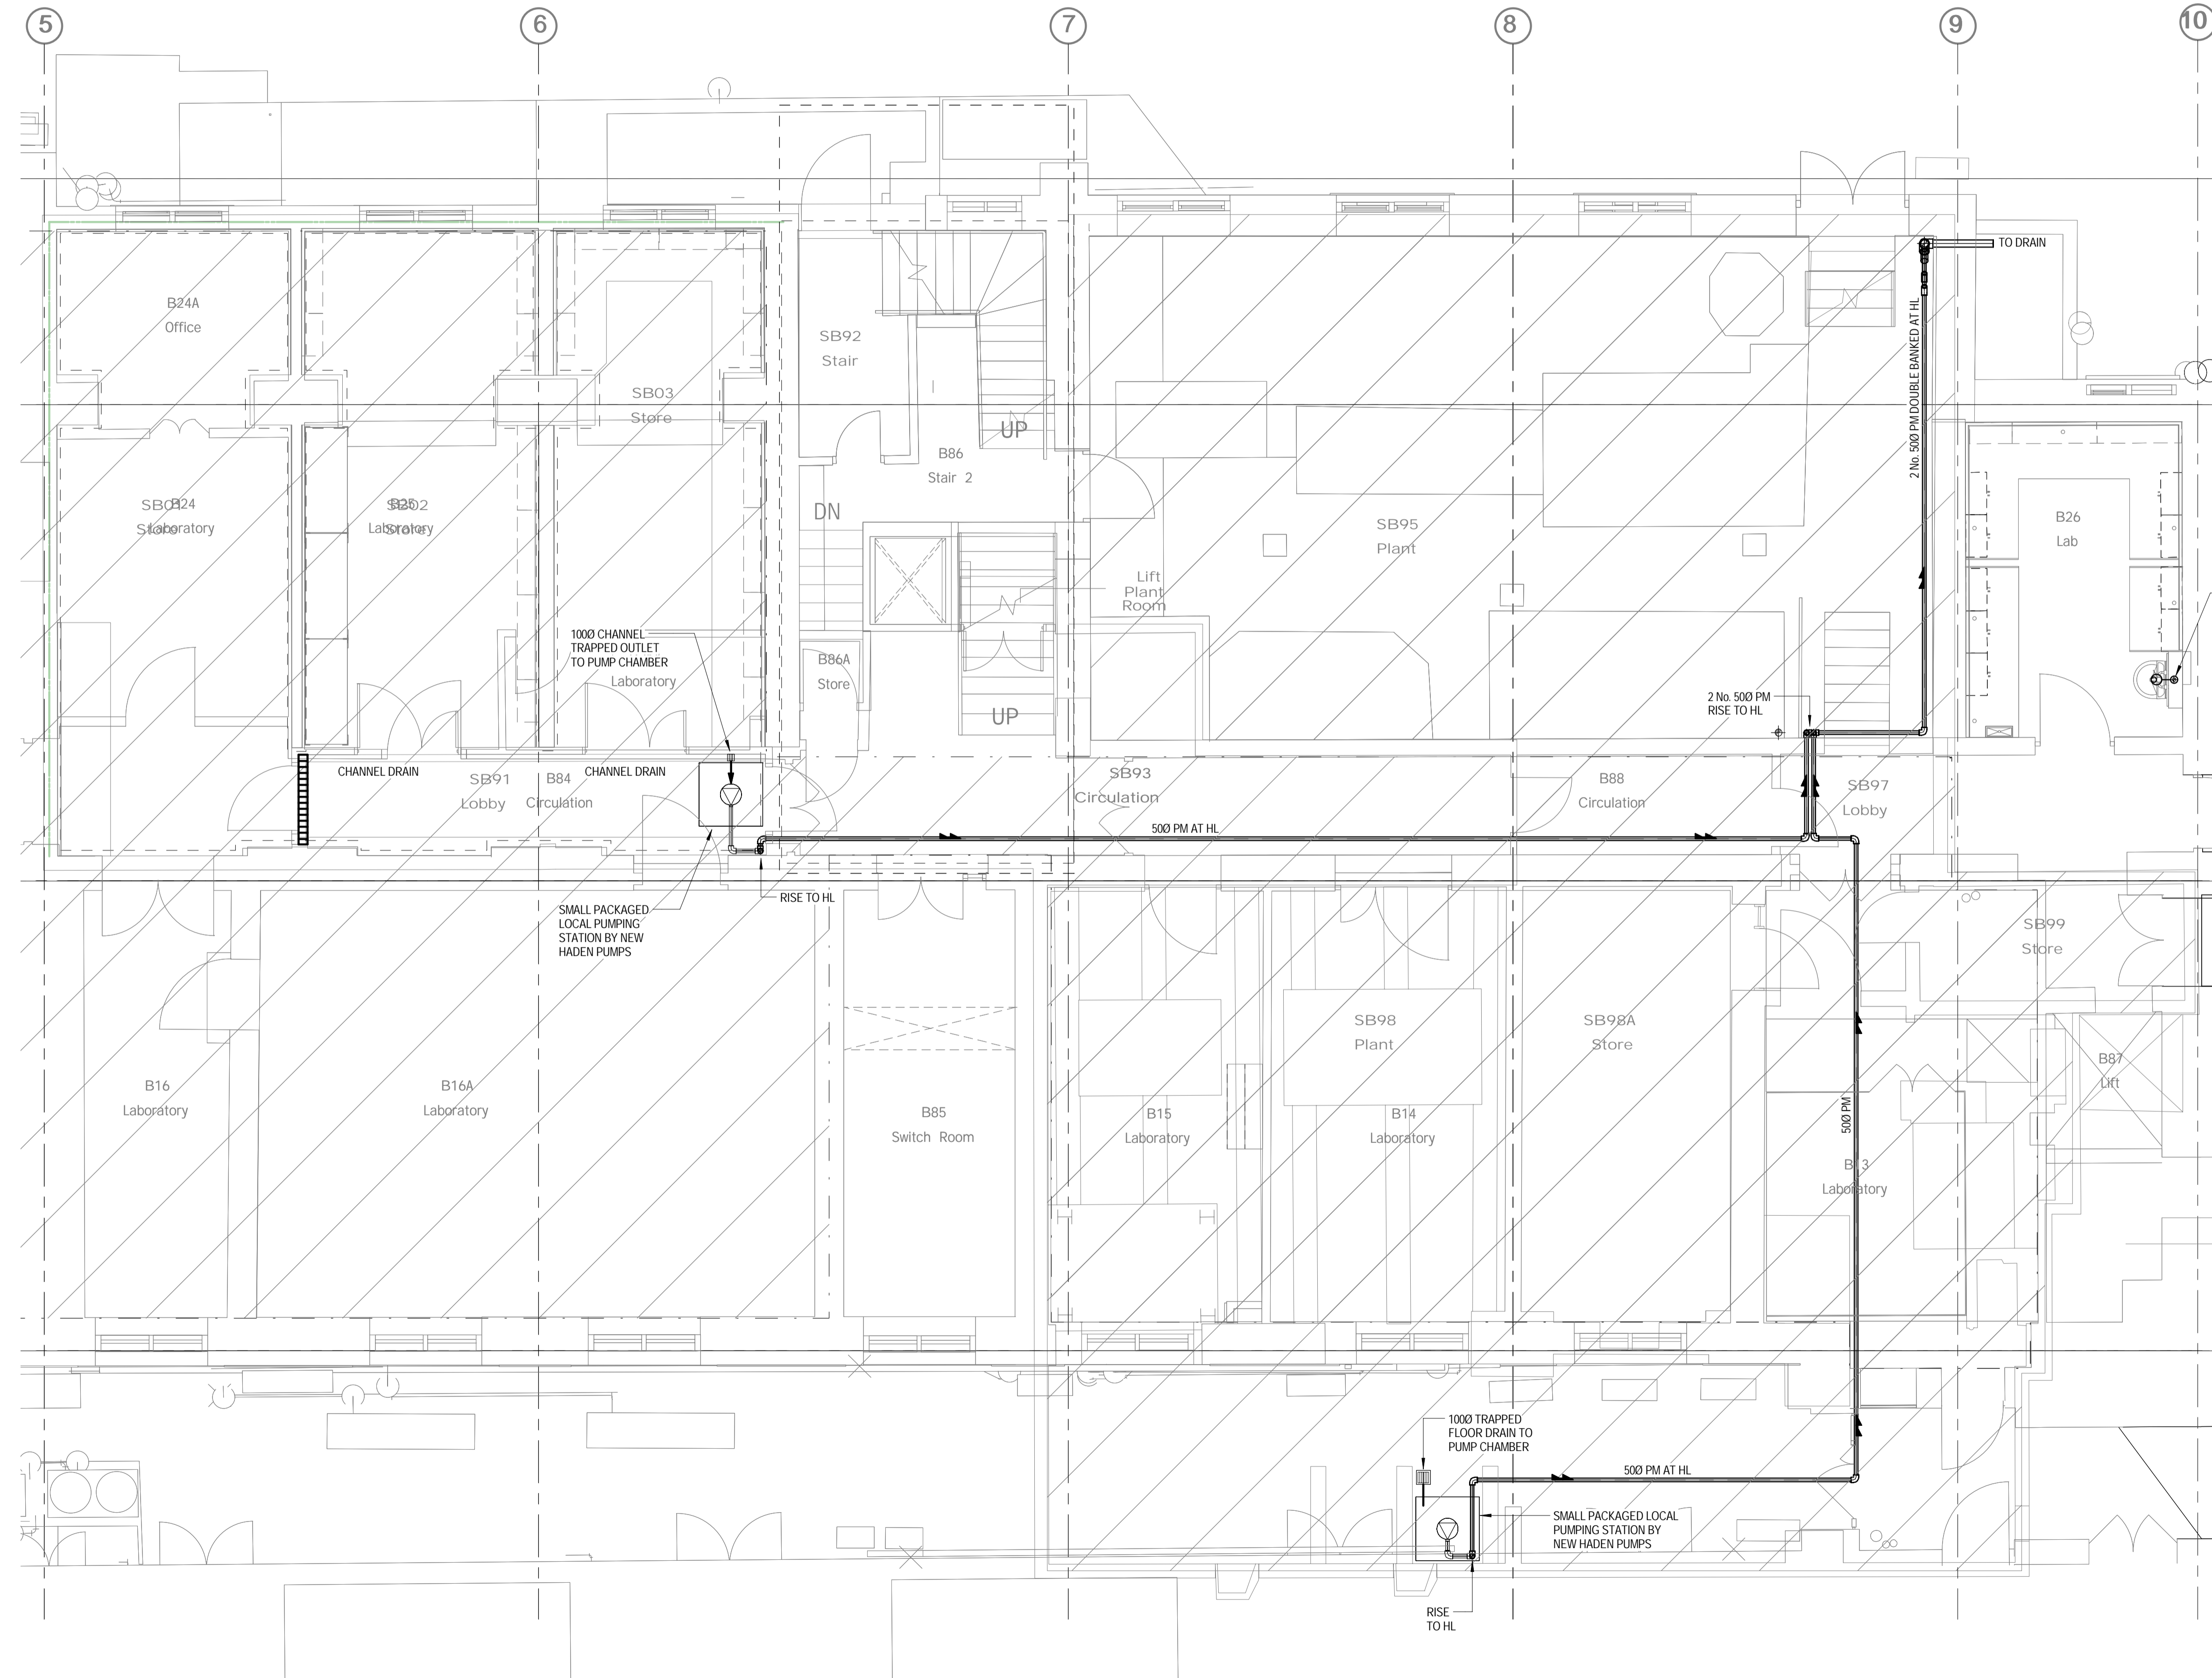

WHB:
320 BOTTLE TRAP AND 32 WP CONNECTS
TO 500 STUB WASTE AND 1000 DP
(REFER TO CARTER CLACK DRAWINGS
FOR BELOW GROUND DRAINAGE)

3	13.01.16	STAGE D ISSUE	MTL	DW
2	29.01.15	STAGE E TENDER ADDENDUM ONE	MTL	DT
1	17.12.14	STAGE E TENDER ISSUE	MTL	DW
Rev	Date	Description	Chk	App

STAGE D



Westbrook Mills
Godalming
Surrey GU7 2AZ
Tel: 44-(0)1483-528400
Fax: 44-(0)1483-528989

Client:
UNIVERSITY COLLEGE LONDON


Site/Project:
KLB Masterplan Refurbishment Project (PSO0044)

Title:
Basement Level 2 Sanitary Pipework Layout

Sheet 1 of 1

Drawn: SM	Checked: KW
Designed: MTL	Approved: DW
Date: 10/14/14	Scale: As indicated A1 Sheet:
Project Number:	Drawing Number: Revision:

3512445M-BBG	L(58)-B2-01	3
--------------	-------------	---

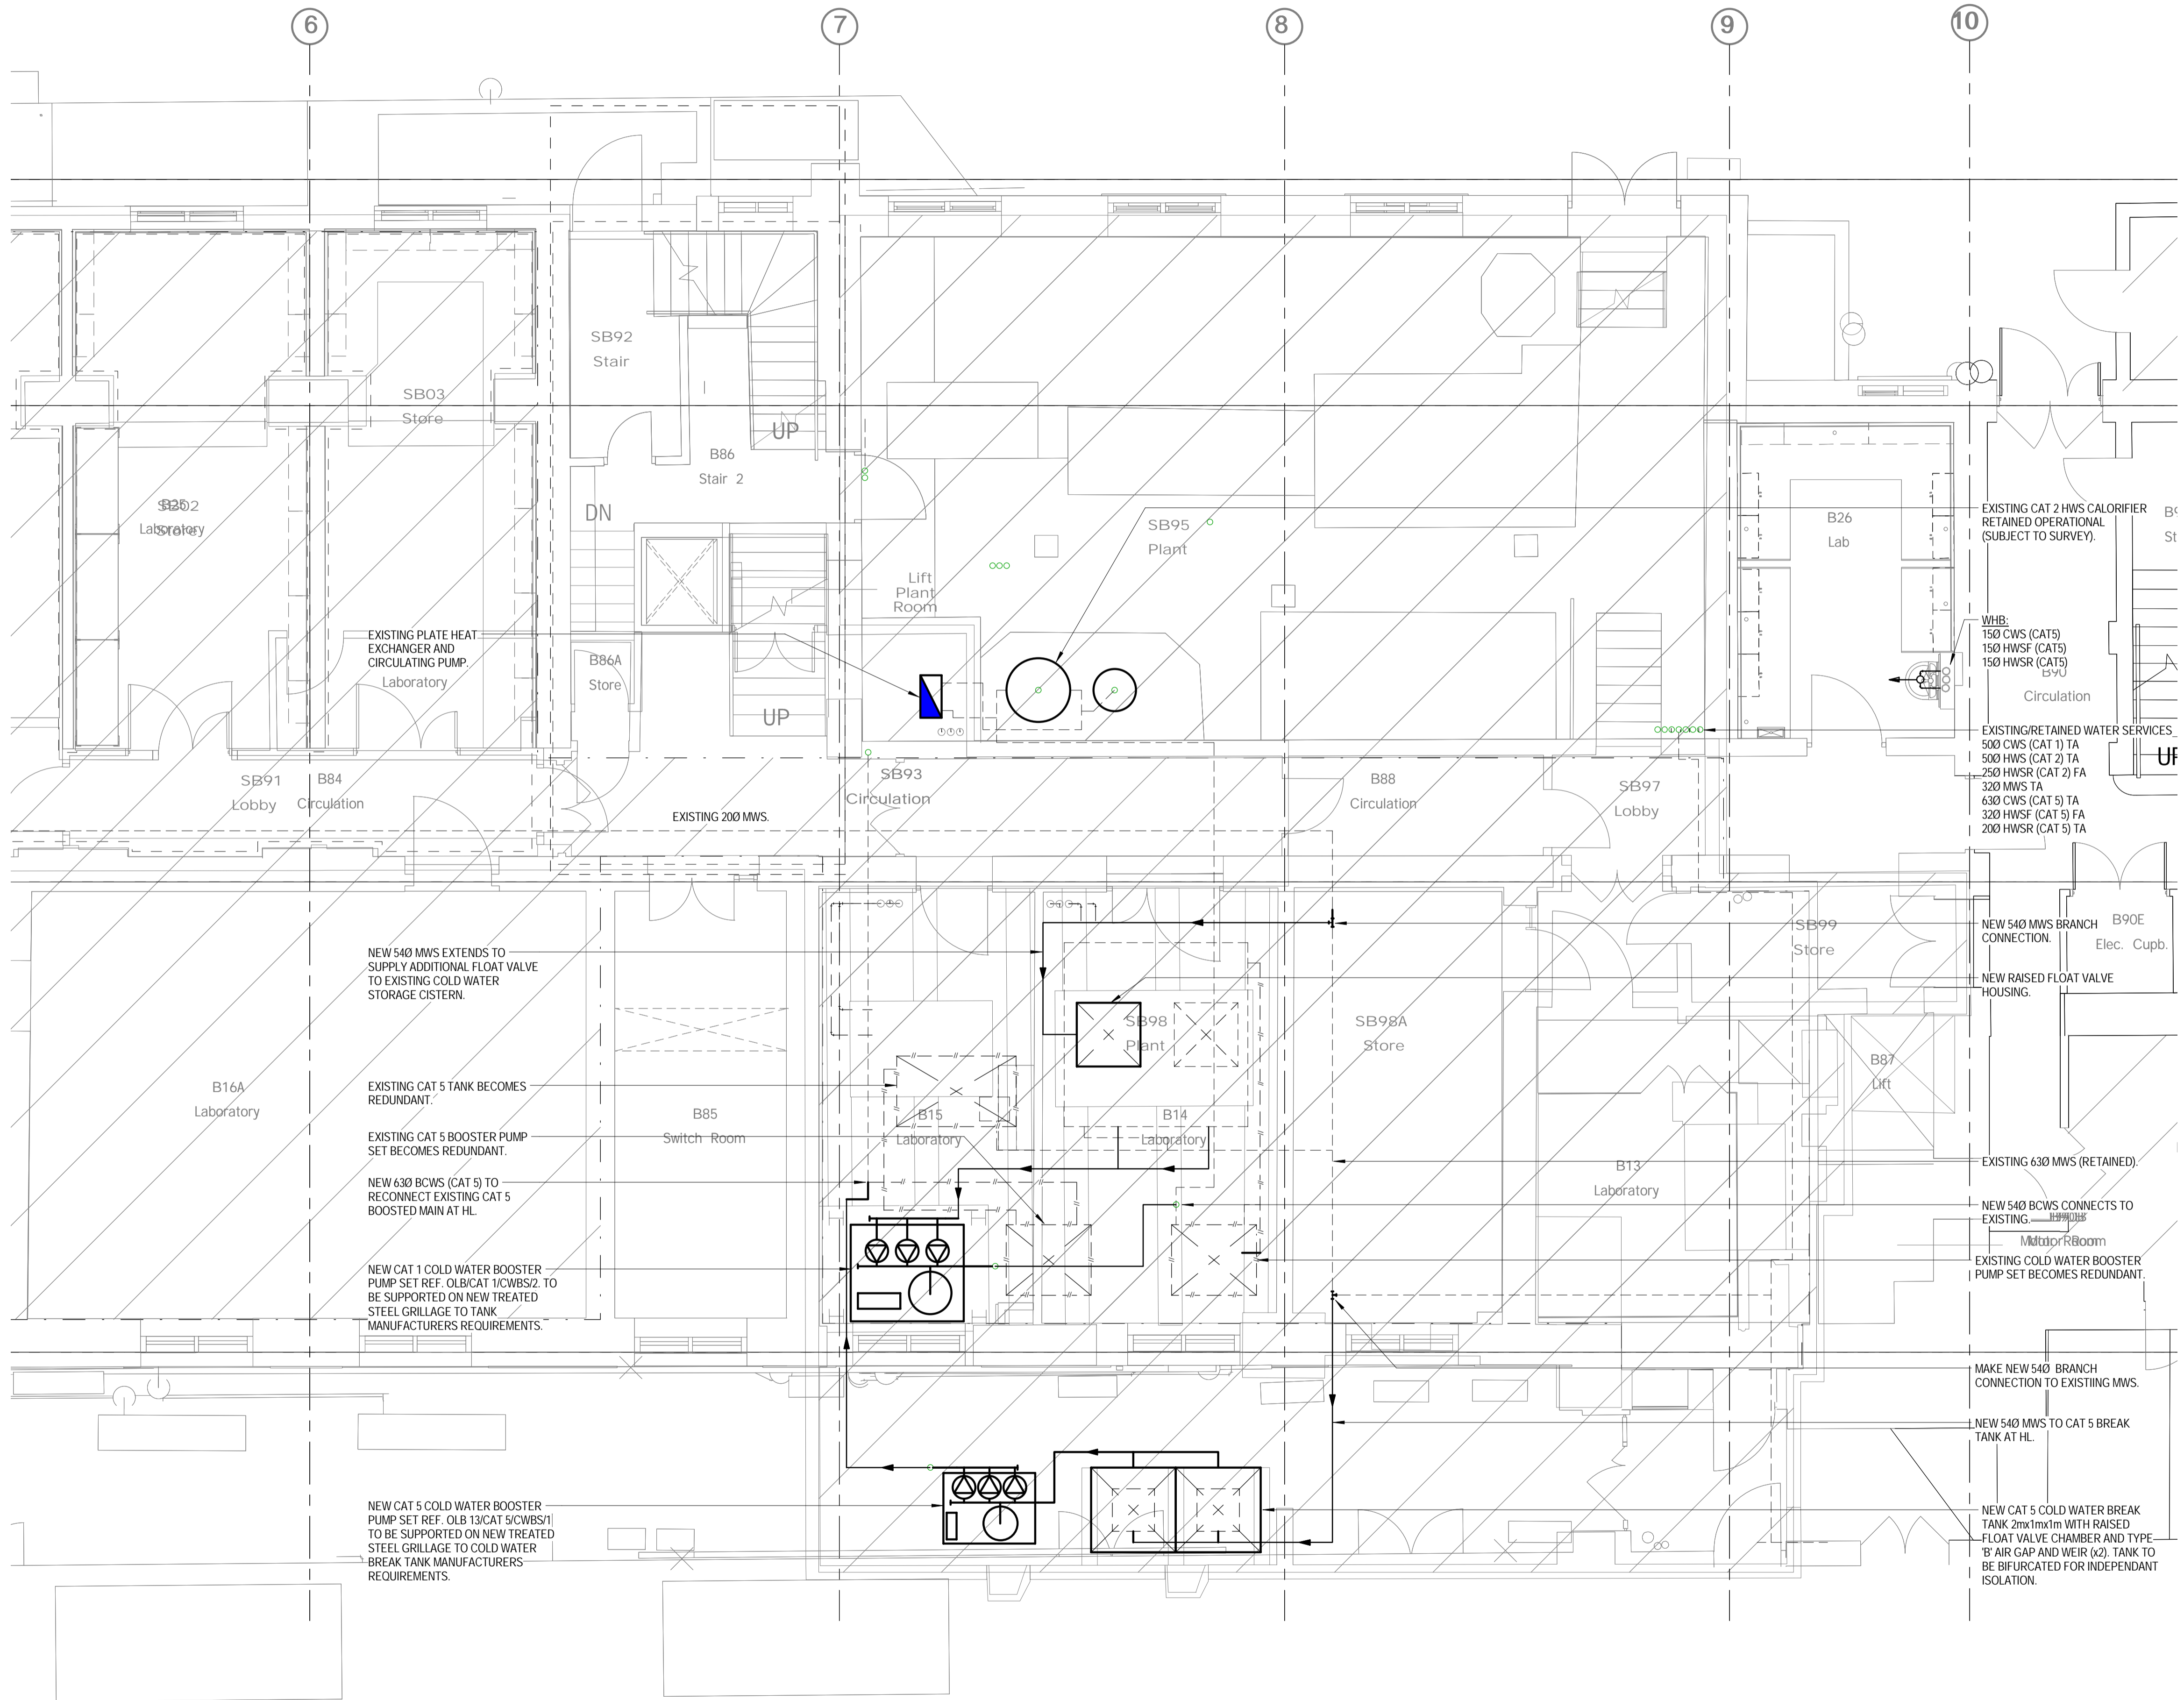

NOTES
 1. THIS DRAWING SHALL BE READ IN CONJUNCTION WITH SCHEMATIC DRAWINGS No.s D(58)00-01 AND D(58)00-02.

- LEGEND**
- A ANCHOR
 - AAV AUTOMATIC AIR VENT
 - AVV ANTI VACUUM VALVE
 - BCWS BOOSTED COLD WATER SERVICE
 - CS CATEGORY 5 LAB HOT AND COLD WATER
 - CV CHECK VALVE
 - CVA CEILING VOID ABOVE
 - DOC DRAIN OFF COCK
 - DTB DROP TO BELOW
 - DW DEIONISED WATER
 - DWM DISHWASHER
 - ES EMERGENCY SHOWER
 - EV EXPANSION VESSEL
 - EW EYE WASH
 - FA FROM ABOVE
 - FB FROM BELOW
 - FCupd FUME CUPBOARD
 - FC FLEXIBLE COUPLING
 - FV FLOAT VALVE
 - HA HYDRAULIC ACCUMULATOR
 - HL HIGH LEVEL
 - HUBT HOSE UNION BIB TAP
 - HWH HOT WATER HEATER
 - IV ISOLATING VALVE
 - LL LOW LEVEL
 - M METER
 - MWS MAINS WATER SERVICE
 - NRV NON RETURN VALVE
 - POU POINT OF USE
 - PRV PRESSURE REDUCING VALVE
 - SAV SAFETY VALVE
 - SF SCREEN FILTER
 - SgV SERVICING VALVE
 - ST STRAINER
 - T TUNDISH
 - TA TO ABOVE
 - TB TO BELOW
 - TBV THERMOSTATIC BLENDING VALVE
 - T&PRV TEMPERATURE/PRESSURE RELIEF VALVE
 - WM WASHING MACHINE
 - WPUR WATER PURIFIER
 - (A) ANCHOR POINT

- PIPEWORK LEGEND**
- EXISTING RETAINED
 - - - EXISTING REDUNDANT (REMOVED)
 - NEW PROPOSED WATER SERVICES (HIGH LEVEL)
 - NEW PROPOSED WATER SERVICES (LOW LEVEL)

- WATER SERVICES**
- DHMSF DOMESTIC HOT WATER SERVICE (FLOW)
 - DHWSR DOMESTIC HOT WATER SERVICE (RETURN)
 - CWS COLD WATER SERVICE
 - BCWS BOOSTED COLD WATER SERVICE
 - MWS MAINS WATER SERVICE
 - CAT 1 FLUID CATEGORY 1 (WATER REGULATIONS)
 - CAT 2 FLUID CATEGORY 2 (WATER REGULATIONS)
 - CAT 4 FLUID CATEGORY 4 (WATER REGULATIONS)
 - CAT 5 FLUID CATEGORY 5 (WATER REGULATIONS)
 - LHWSF LABORATORY HOT WATER SERVICE (FLOW)
 - LHWSR LABORATORY HOT WATER SERVICE (RETURN)
 - LBCWS LABORATORY BOOSTED COLD WATER SERVICE

NOTE:
 EXISTING PIPEWORK SIZES TBC BY SURVEY

3	13.01.16	STAGE D ISSUE	MTL	DW
2	29.01.15	STAGE E TENDER ADDENDUM ONE	MTL	DT
1	17.12.14	STAGE E TENDER ISSUE	MTL	DW
Rev	Date	Description	Chk	App

STAGE D

Westbrook Mills
Godalming
Surrey GU7 2AZ

Tel: 44-(0)1483-528400
Fax: 44-(0)1483-528989

Client:
 UNIVERSITY COLLEGE LONDON

Site/Project:
 KLB Masterplan Refurbishment Project (PSO0044)

Title:
 Basement Level 2
 Domestic and Laboratory Water Services

Sheet 1 of 1

Drawn: KC	Checked: KW
Designed: MTL	Approved: DW
Date: 11/27/14	Scale: As indicated
Project Number: 3512445M-BBG	Drawing Number: L(58)-B2-02
	Revision: 3


© Copyright Parsons Brinckerhoff

NOTES

1. ALL SVPs ARE 100mmØ UNLESS NOTED OTHERWISE.
2. ALL WVPs ARE 50mmØ UNLESS NOTED OTHERWISE.

LEGEND

AAV	AIR ADMITTANCE VALVE
ASP	ANTI SYPHON PIPE
C/E	CLEANING EYE
CVA	CEILING VOID ABOVE
CW	CHEMICAL WASTE
DC	DRIP CUP
DOC	DRAIN OFF COCK
DP	DRAIN POINT
DTB	DROP TO BELOW
ES	EMERGENCY SHOWER & FLOOR DRAIN
EW	EYE WASH
EW	EACH WITH
FC	FUME CUPBOARD (DRIP CUP & CATCHPOT)
FD	FLOOR DRAIN
FA	FROM ABOVE
FB	FROM BELOW
FW	FOUL WATER
HL	HIGH LEVEL
ML	MID LEVEL
LL	LOW LEVEL
O/S	OFFSET
PM	PUMPED MAIN
R/E	RODDING EYE
RTA	RISE TO ABOVE
RED	REDUCER
SP	SOIL PIPE
SVP	SOIL VENT PIPE
SW	SURFACE WATER
TA	TO ABOVE
TB	TO BELOW
VP	VENT PIPE
WHB	WASH HAND BASIN
WP	WASTE PIPE
WVP	WASTE VENT PIPE
WM	WASHING MACHINE

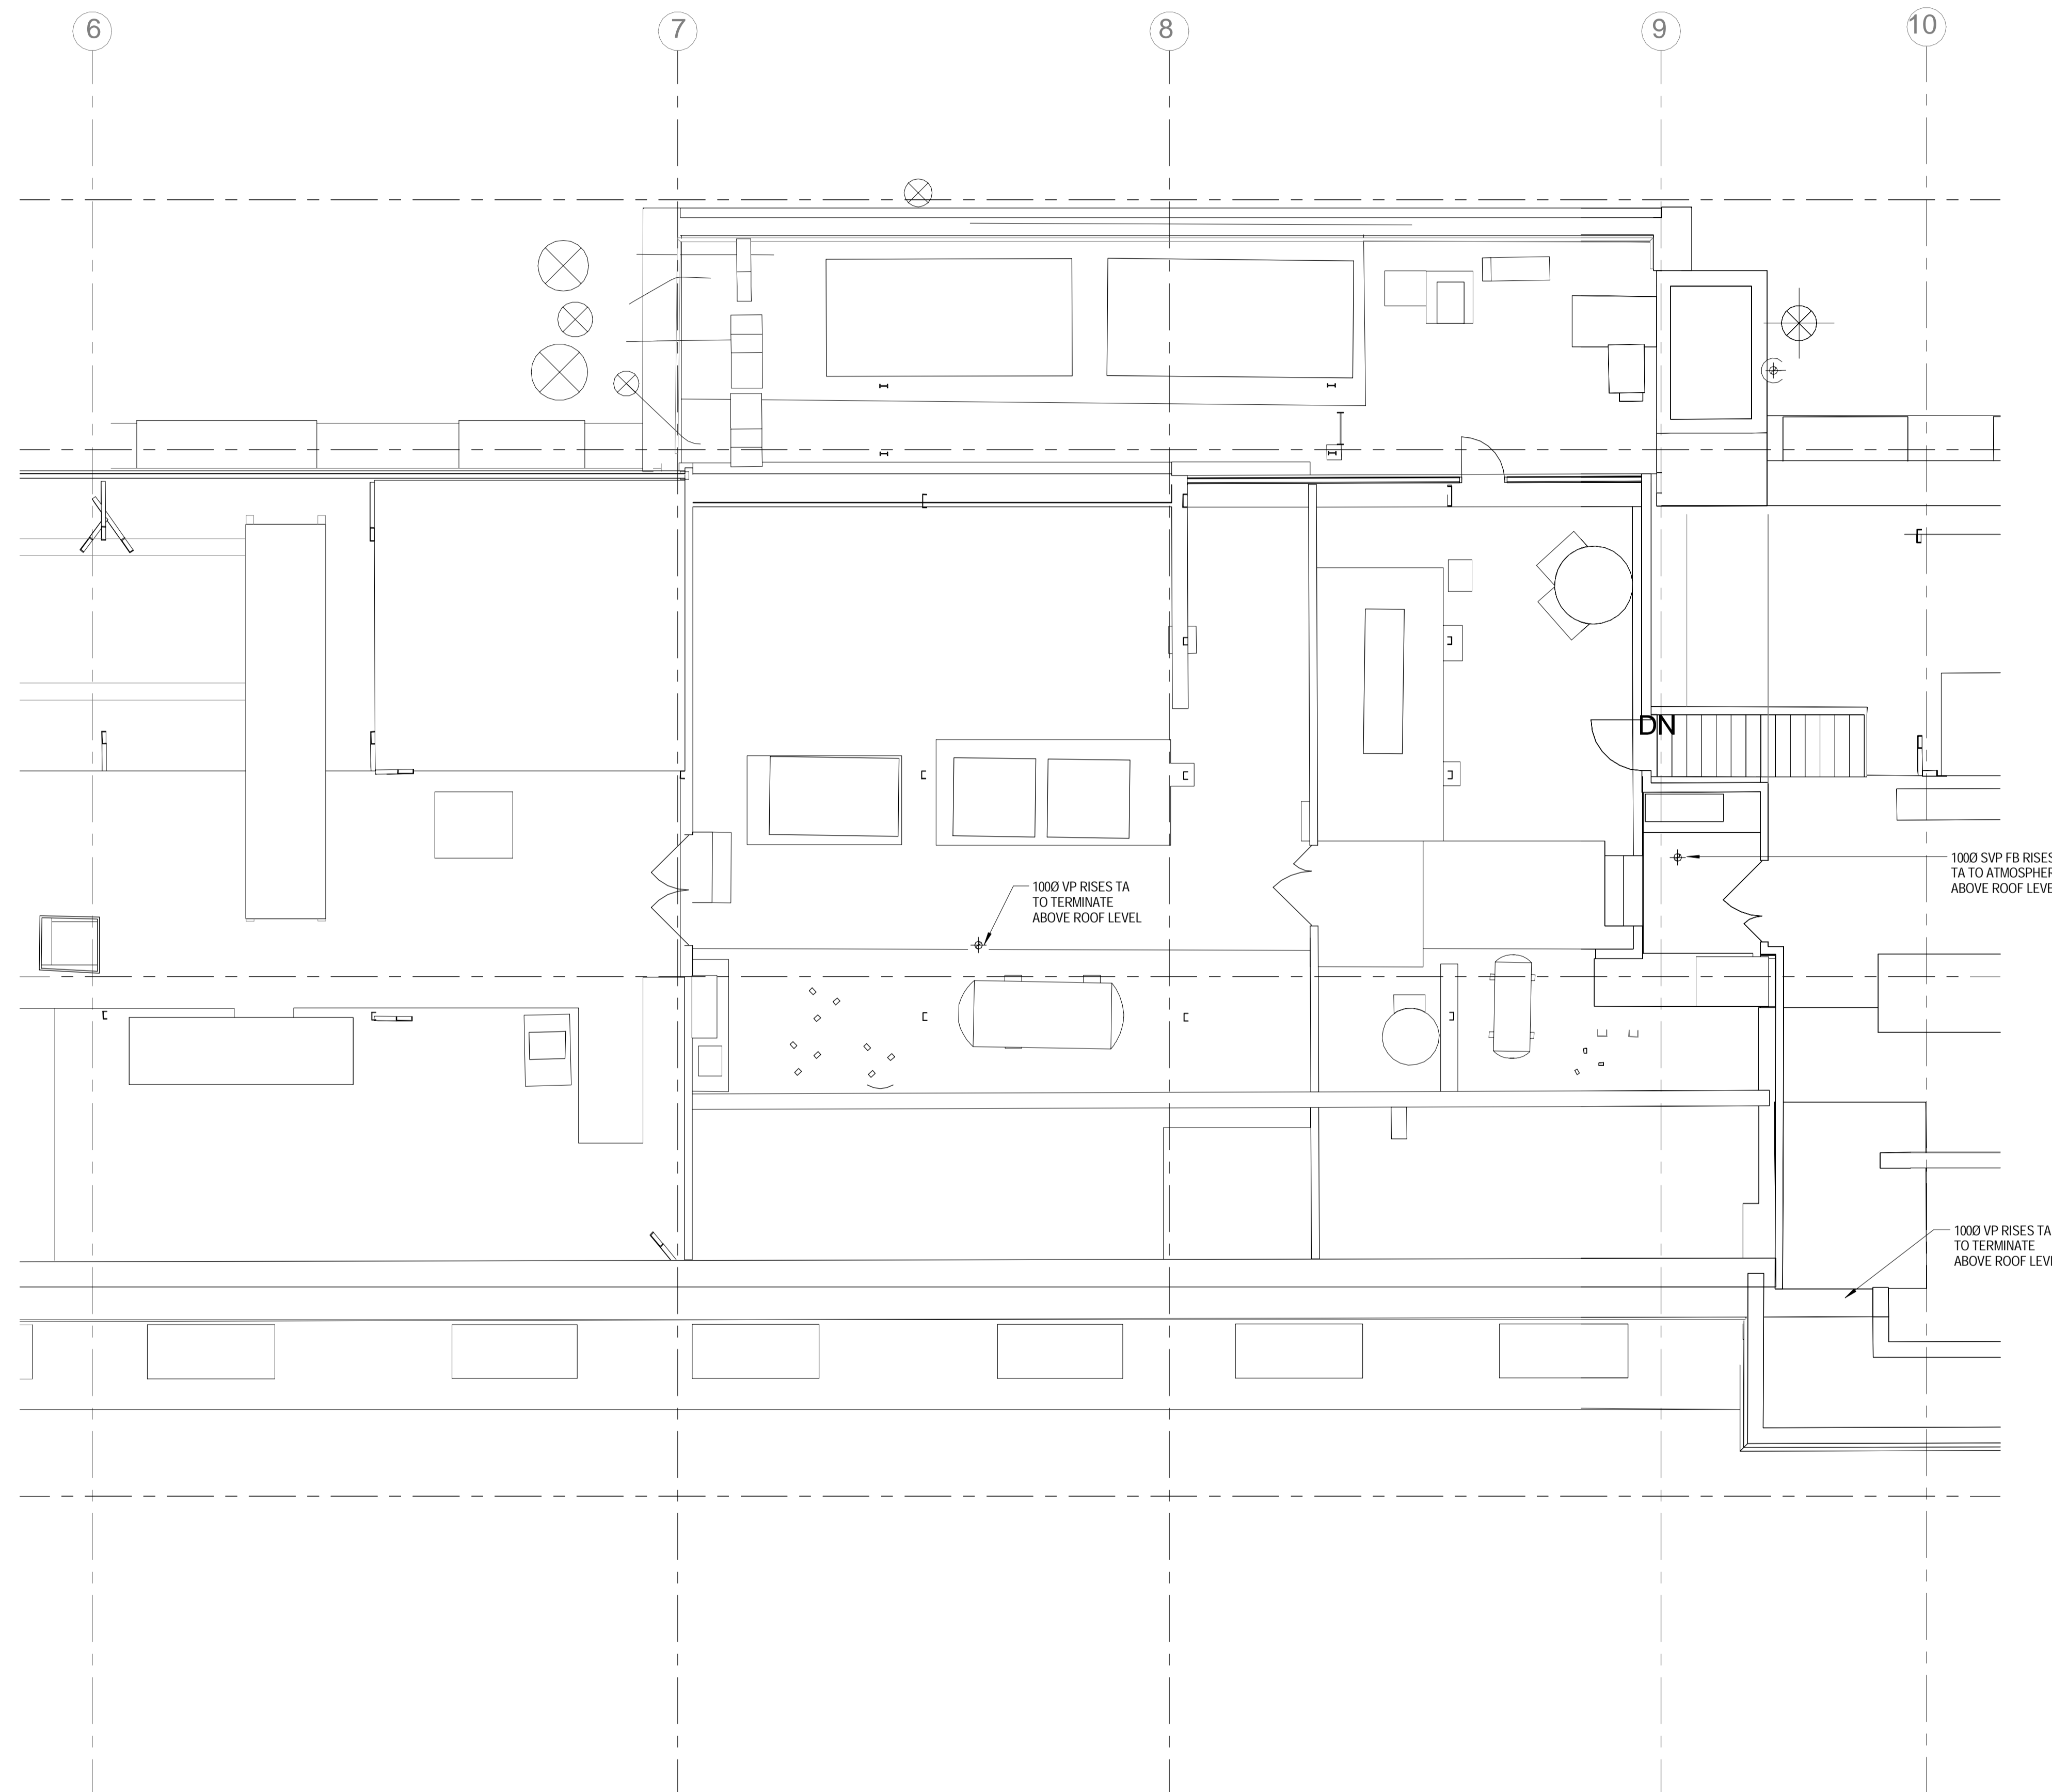

3	13.01.16	STAGE D ISSUE	MTL	DW
2	29.01.15	STAGE E TENDER ADDENDUM ONE	MTL	DT
1	17.12.14	STAGE E TENDER ISSUE	KW	DT
Rev	Date	Description	Chk	App

STAGE D



Westbrook Mills
Godalming
Surrey GU7 2AZ
Tel: 44-(0)1483-528400
Fax: 44-(0)1483-528989


Client:
UNIVERSITY COLLEGE LONDON

Site/Project:
KLB Masterplan Refurbishment Project (PSO0044)

Title:
Roof Level Sanitary Pipework Layout

Sheet 2 of 4

Drawn: SM	Checked: Checker
Designed: KW	Approved: DT
Date: 10/14/14	Scale: As indicated
Project Number: 3512445M-BBG	Drawing Number: L(58)-RF-02
	Revision: 3

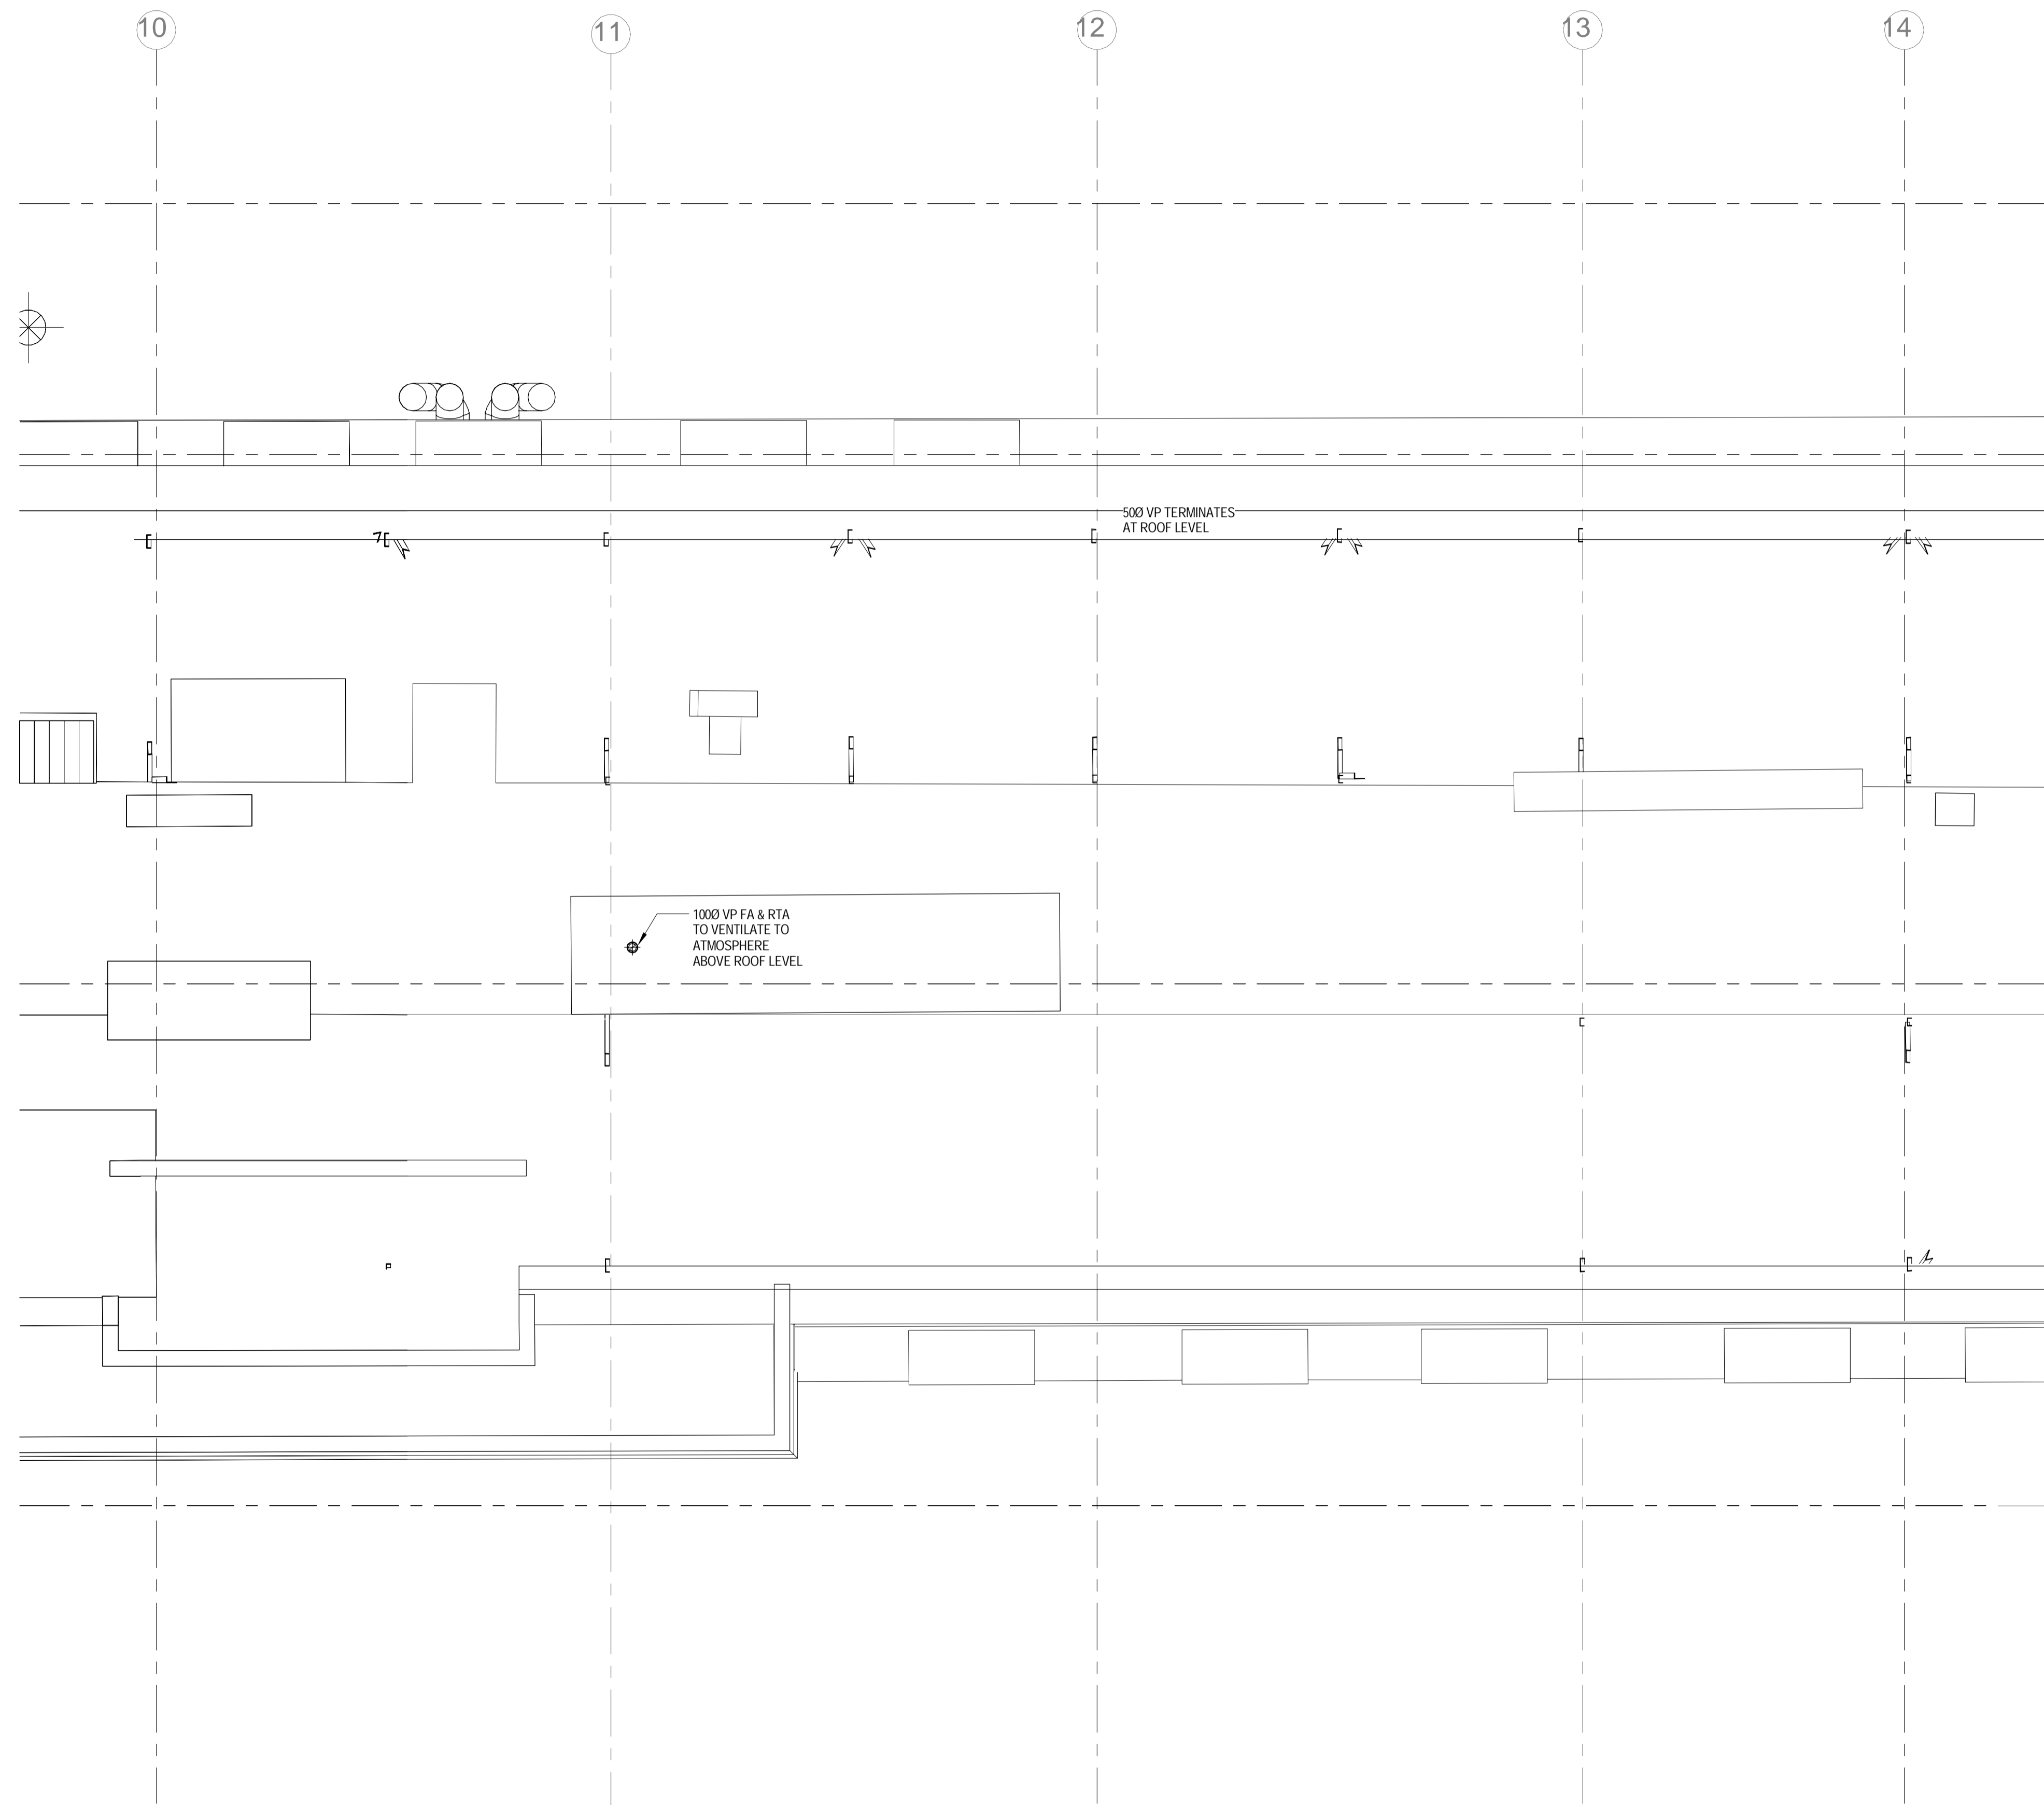

NOTES

1. ALL SVP'S ARE 100mmØ UNLESS NOTED OTHERWISE.
2. ALL WVP'S ARE 50mmØ UNLESS NOTED OTHERWISE.

LEGEND

- AAV AIR ADMITTANCE VALVE
- ASP ANTI SYPHON PIPE
- C/E CLEANING EYE
- CVA CEILING VOID ABOVE
- CW CHEMICAL WASTE
- DC DRIP CLIP
- DOC DRAIN OFF COCK
- DP DRAIN POINT
- DTB DROP TO BELOW
- ES EMERGENCY SHOWER & FLOOR DRAIN
- EW EYE WASH
- E/W EACH WITH
- FC FUME CUPBOARD (DRIP CUP & CATCHPOT)
- FD FLOOR DRAIN
- FA FROM ABOVE
- FB FROM BELOW
- FW FOUL WATER
- HL HIGH LEVEL
- ML MID LEVEL
- LL LOW LEVEL
- OS OFFSET
- PM PUMPED MAIN
- R/E RODDING EYE
- RTA RISE TO ABOVE
- RED REDUCER
- SP SOIL PIPE
- SVP SOIL VENT PIPE
- SW SURFACE WATER
- TA TO ABOVE
- TB TO BELOW
- VP VENT PIPE
- WHB WASH HAND BASIN
- WP WASTE PIPE
- WVP WASTE VENT PIPE
- WM WASHING MACHINE

3	13.01.16	STAGE D ISSUE	MTL	DW
2	29.01.15	STAGE E TENDER ADDENDUM ONE	MTL	DT
1	17.12.14	STAGE E TENDER ISSUE	KW	DT
Rev	Date	Description	Chk	App

STAGE D



Westbrook Mills
Godalming
Surrey GU7 2AZ
Tel: 44-(0)1483-528400
Fax: 44-(0)1483-528989


Client:
UNIVERSITY COLLEGE LONDON

Site/Project:
KLB Masterplan Refurbishment Project (PSO0044)

Title:
Roof Level Sanitary Pipework Layout

Sheet 3 of 4

Drawn: SM	Checked: Checker
Designed: KW	Approved: DT
Date: 10/14/14	Scale: As indicated
Project Number:	Revision:
3512445M-BBG	L(58)-RF-03
	3

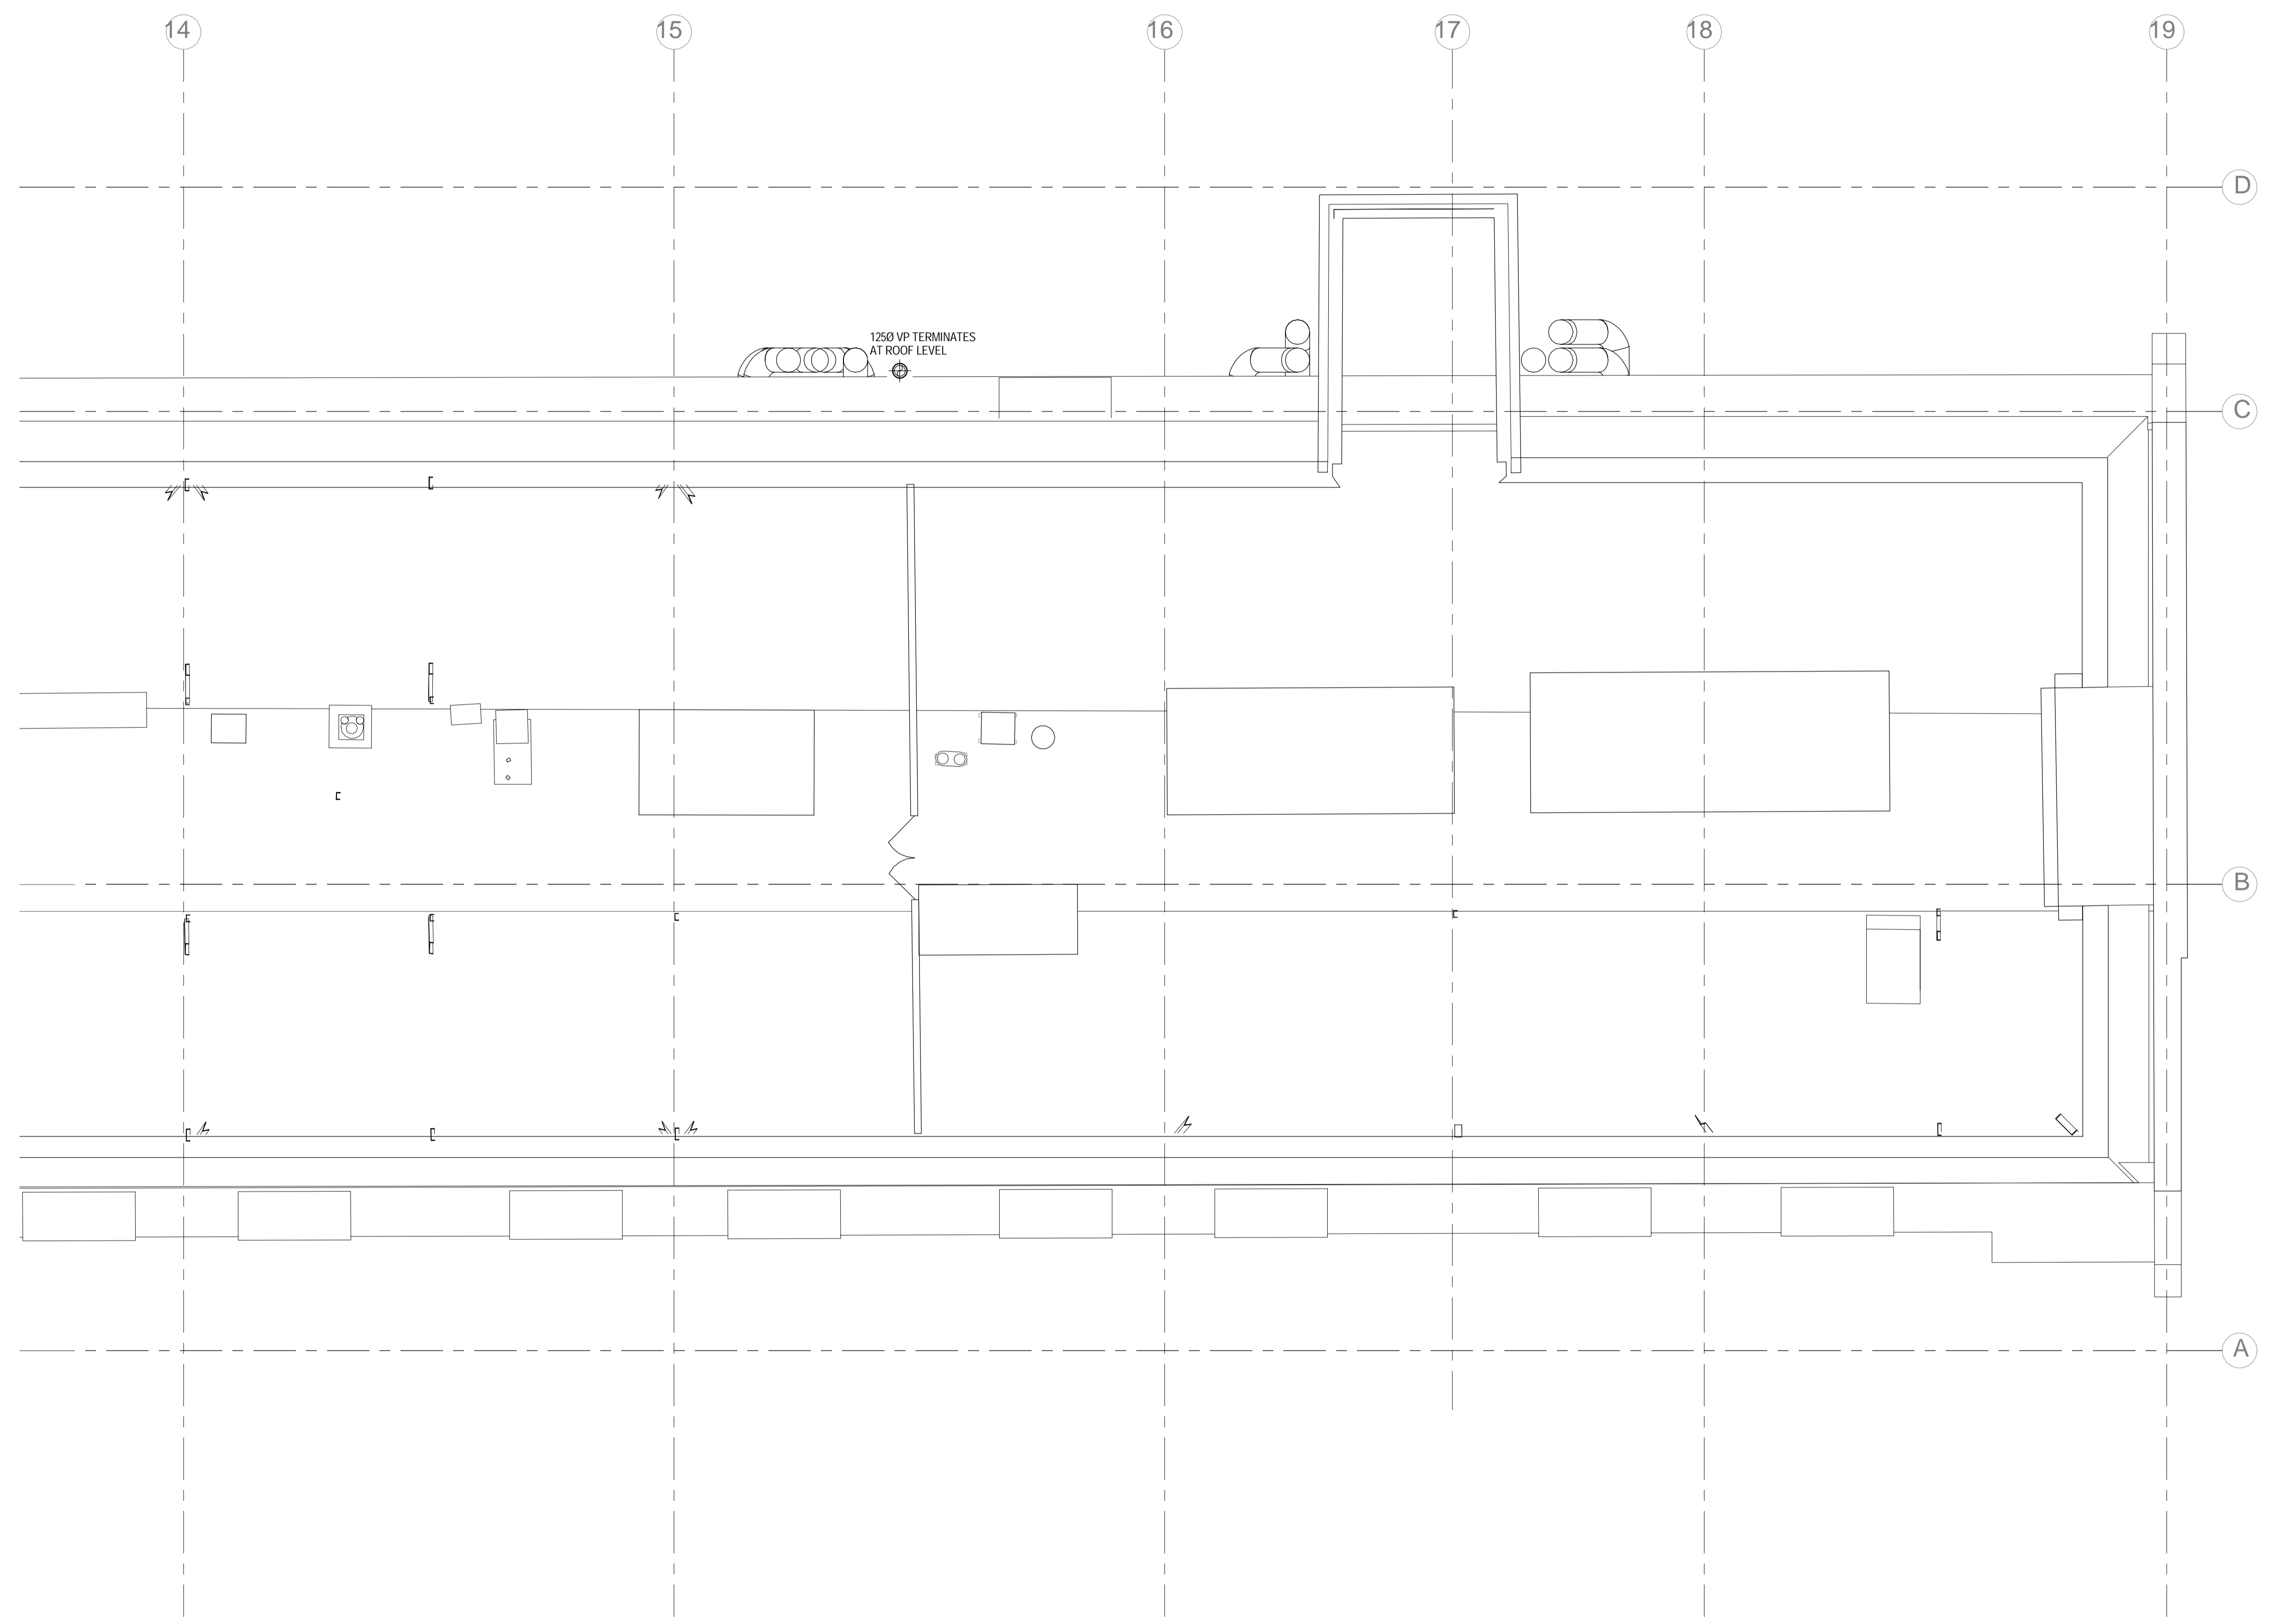

- NOTES**
1. ALL SVPs ARE 100mmØ UNLESS NOTED OTHERWISE.
 2. ALL WVPs ARE 50mmØ UNLESS NOTED OTHERWISE.

- LEGEND**
- AAV AIR ADMITTANCE VALVE
 - ASP ANTI SYPHON PIPE
 - C/E CLEANING EYE
 - CVA CEILING VOID ABOVE
 - CW CHEMICAL WASTE
 - DC DRIP CUP
 - DOC DRAIN OFF COCK
 - DP DRAIN POINT
 - DTB DROP TO BELOW
 - ES EMERGENCY SHOWER & FLOOR DRAIN
 - EW EYE WASH
 - E/W EACH WITH
 - FC FUME CUPBOARD (DRIP CUP & CATCHPOT)
 - FD FLOOR DRAIN
 - FA FROM ABOVE
 - FB FROM BELOW
 - FW FOUL WATER
 - HL HIGH LEVEL
 - ML MID LEVEL
 - LL LOW LEVEL
 - O/S OFFSET
 - PM PUMPED MAIN
 - R/E RODDING EYE
 - RTA RISE TO ABOVE
 - RED REDUCER
 - SP SOIL PIPE
 - SVP SOIL VENT PIPE
 - SW SURFACE WATER
 - TA TO ABOVE
 - TB TO BELOW
 - VP VENT PIPE
 - WHB WASH HAND BASIN
 - WP WASTE PIPE
 - WVP WASTE VENT PIPE
 - WM WASHING MACHINE

3	13.01.16	STAGE D ISSUE	MTL	DW
2	29.01.15	STAGE E TENDER ADDENDUM ONE	MTL	DT
1	17.12.14	STAGE E TENDER ISSUE	KW	DT
Rev	Date	Description	Chk	App

STAGE D

Westbrook Mills
Godalming
Surrey GU7 2AZ

Tel: 44-(0)1483-528400
Fax: 44-(0)1483-528989

Client:
UNIVERSITY COLLEGE LONDON

Site/Project:
KLB Masterplan Refurbishment Project (PSO0044)

Title:
Roof Level Sanitary Pipework Layout

Sheet 4 of 4

Drawn: SM	Checked: Checker
Designed: KW	Approved: DT
Date: 10/14/14	Scale: As indicated
Project Number:	Drawing Number:
3512445M-BBG	L(58)-RF-04
	3

© Copyright Parsons Brinckerhoff

Roof Space Sanitary Drainage Pipework 04
1 : 50

NOTES

1. THIS DRAWING SHALL BE READ IN CONJUNCTION WITH SCHEMATIC DRAWINGS No.s D(58)00-01 AND D(58)00-02.

LEGEND

- A ANCHOR
- AAV AUTOMATIC AIR VENT
- AVV ANTI VACUUM VALVE
- BCWS BOOSTED COLD WATER SERVICE
- C5 CATEGORY 5 LAB HOT AND COLD WATER
- CV CHECK VALVE
- CVA CEILING VOID ABOVE
- DOC DRAIN OFF COCK
- DTB DROP TO BELOW
- DW DEIONISED WATER
- DWM DISHWASHER
- ES EMERGENCY SHOWER
- EV EXPANSION VESSEL
- EW EYE WASH
- FA FROM ABOVE
- FB FROM BELOW
- FCupd FUME CUPBOARD
- FC FLEXIBLE COUPLING
- FV FLOAT VALVE
- HA HYDRAULIC ACCUMULATOR
- HL HIGH LEVEL
- HUBT HOSE UNION BIB TAP
- HHW HOT WATER HEATER
- IV ISOLATING VALVE
- LL LOW LEVEL
- M METER
- MWS MAINS WATER SERVICE
- NRV NON RETURN VALVE
- POU POINT OF USE
- PRV PRESSURE REDUCING VALVE
- SAV SAFETY VALVE
- SF SCREEN FILTER
- SgV SERVICING VALVE
- ST STRAINER
- T TUNDISH
- TA TO ABOVE
- TB TO BELOW
- TBW THERMOSTATIC BLENDING VALVE
- T&PRV TEMPERATURE/PRESSURE RELIEF VALVE
- WM WASHING MACHINE
- WPUR WATER PURIFIER
- ⓐ ANCHOR POINT


PIPEWORK LEGEND

- EXISTING RETAINED
- - - EXISTING REDUNDANT (REMOVED)
- NEW PROPOSED WATER SERVICES (HIGH LEVEL)
- NEW PROPOSED WATER SERVICES (LOW LEVEL)

WATER SERVICES

- DHWSF DOMESTIC HOT WATER SERVICE (FLOW)
- DHWSR DOMESTIC HOT WATER SERVICE (RETURN)
- CWS COLD WATER SERVICE
- BCWS BOOSTED COLD WATER SERVICE
- MWS MAINS WATER SERVICE
- CAT 1 FLUID CATEGORY 1 (WATER REGULATIONS)
- CAT 2 FLUID CATEGORY 2 (WATER REGULATIONS)
- CAT 4 FLUID CATEGORY 4 (WATER REGULATIONS)
- CAT 5 FLUID CATEGORY 5 (WATER REGULATIONS)
- LHWSF LABORATORY HOT WATER SERVICE (FLOW)
- LHWSR LABORATORY HOT WATER SERVICE (RETURN)
- LBCWS LABORATORY BOOSTED COLD WATER SERVICE

NOTE:
EXISTING PIPEWORK SIZES TBC BY SURVEY

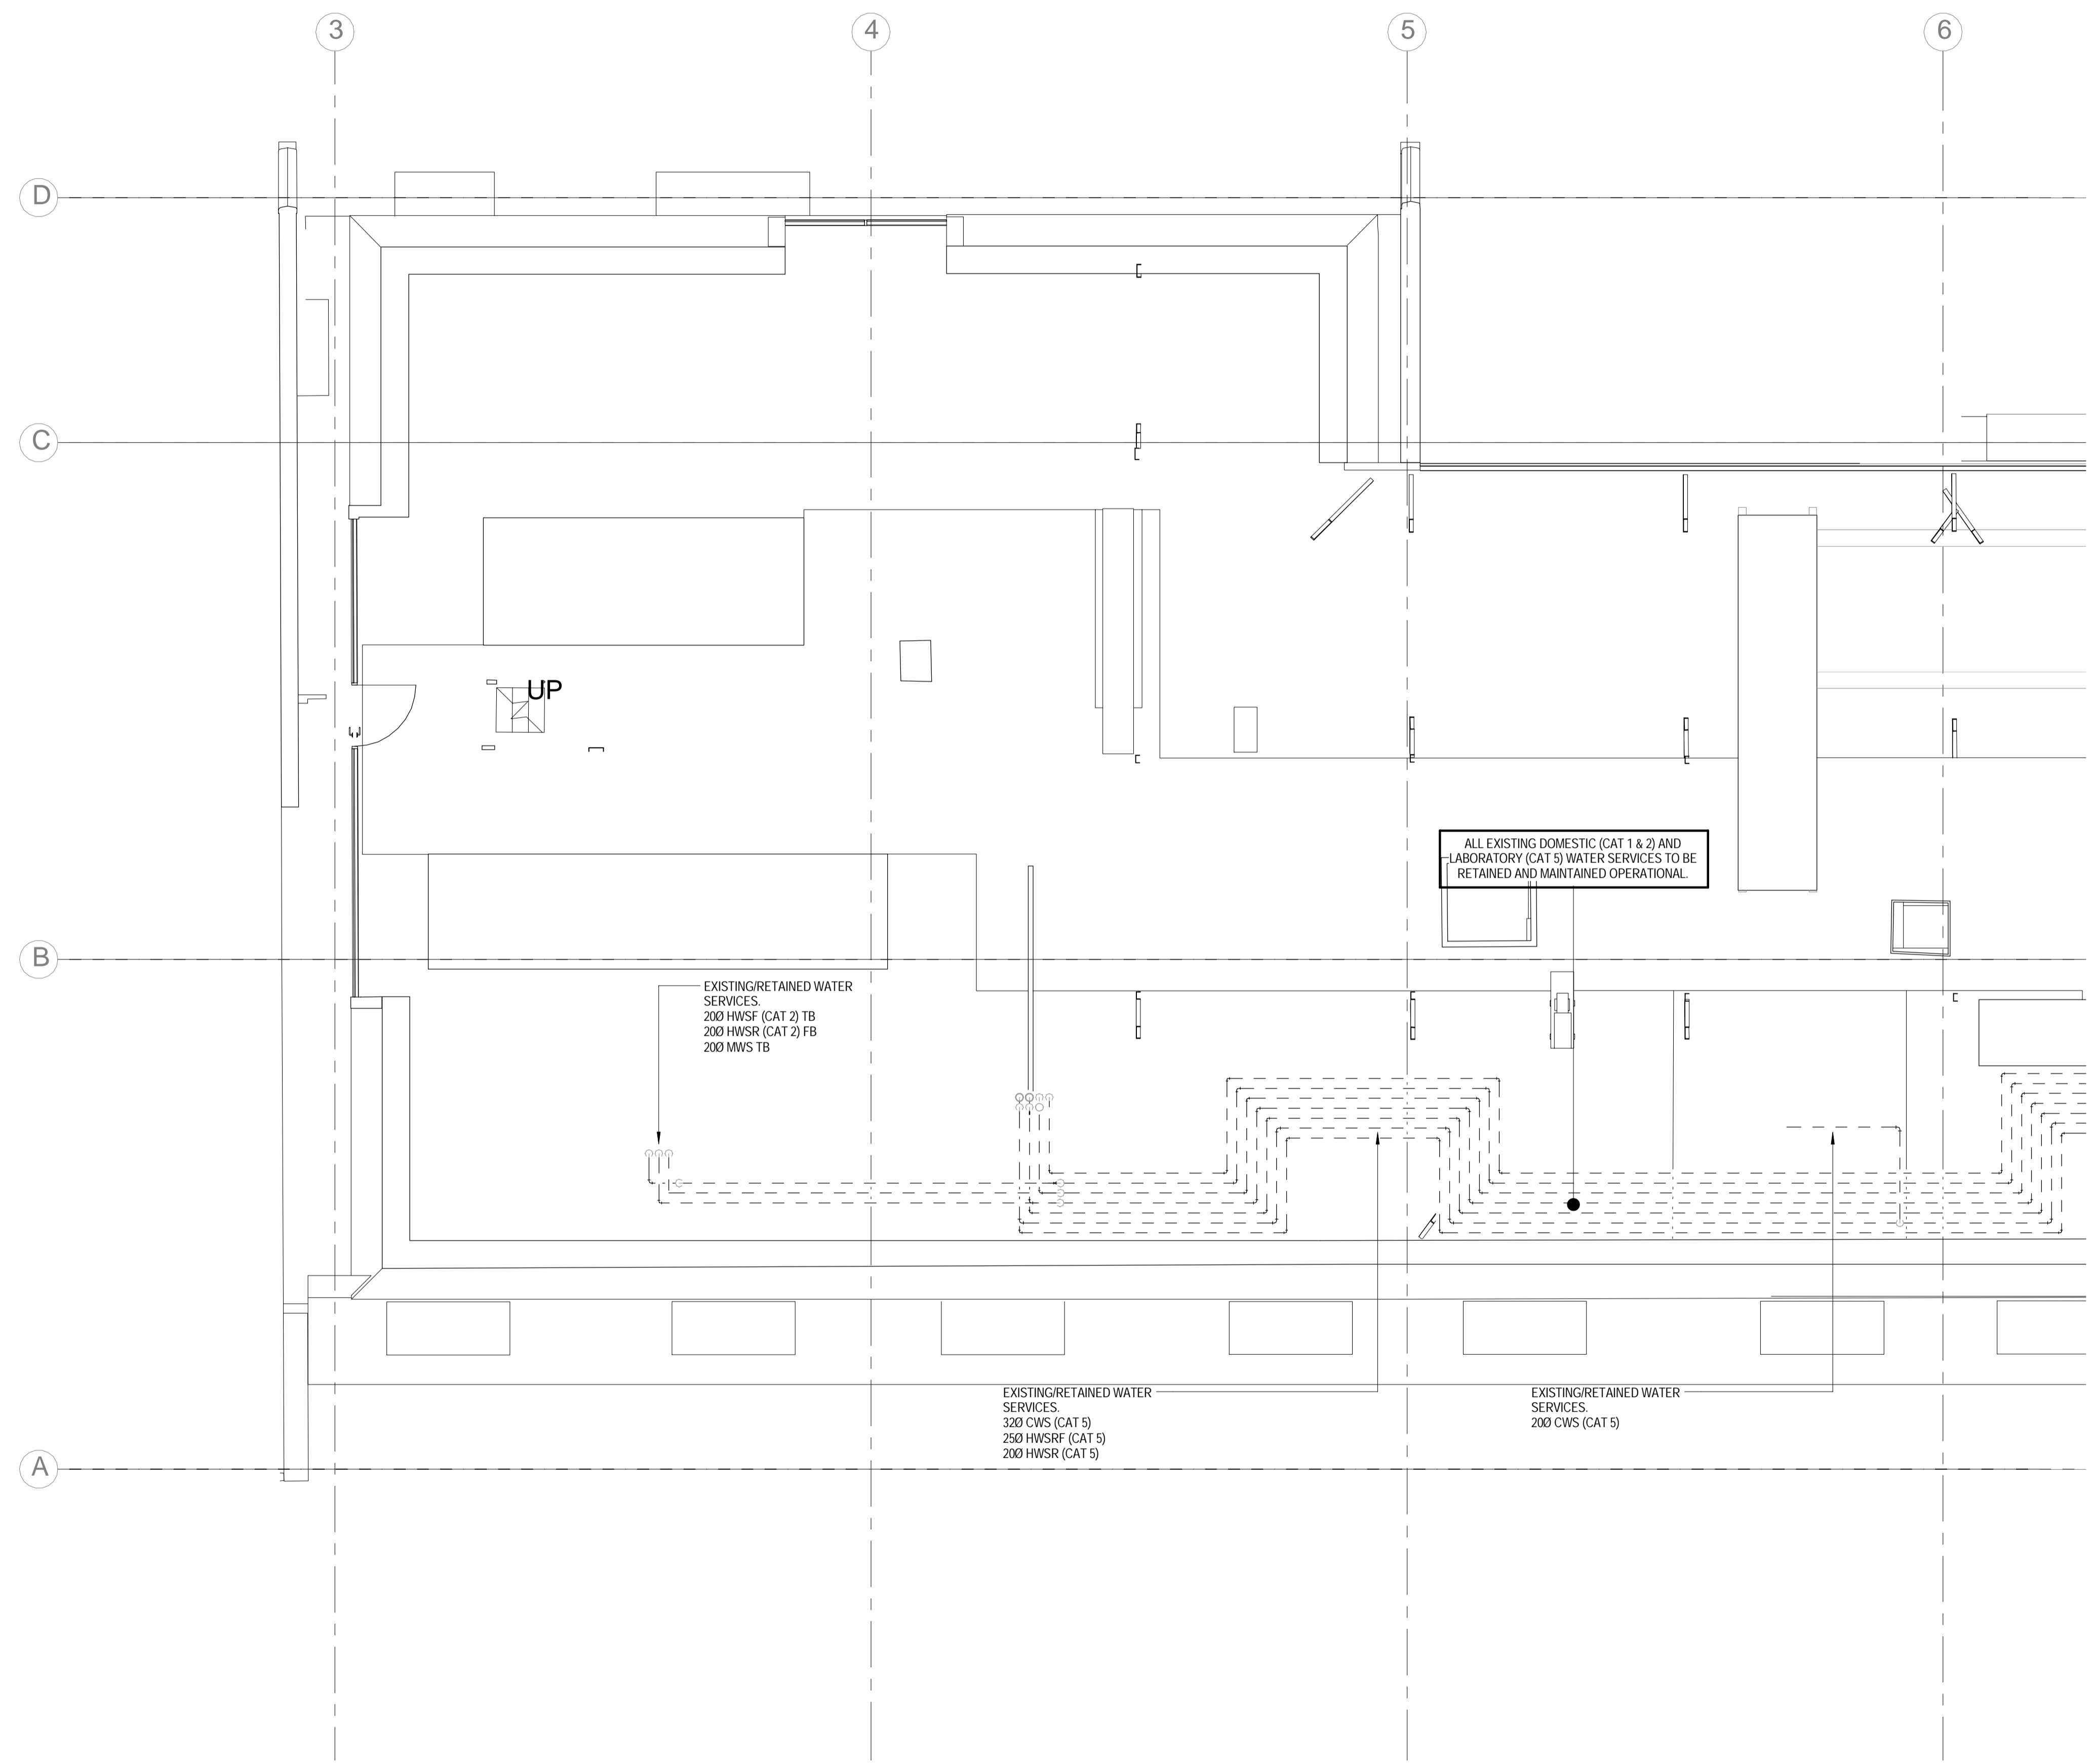

ROUTE, LINE AND LEVEL OF EXISTING WATER SERVICES DISTRIBUTION TBC PRIOR TO COMMENCEMENT OF THE WORKS

3	13.01.16	STAGE D ISSUE	MTL	DW
2	29.01.15	STAGE E TENDER ADDENDUM ONE	MTL	DT
1	17.12.14	STAGE E TENDER ISSUE	MTL	DW
Rev	Date	Description	Chk	App

STAGE D



Westbrook Mills
Godalming
Surrey GU7 2AZ
Tel: 44-(0)1483-528400
Fax: 44-(0)1483-528989

Client:
UNIVERSITY COLLEGE LONDON

Site/Project:
KLB Masterplan Refurbishment Project (PSO0044)

Title:
**Roof Level
Domestic and Laboratory Water Services**

Sheet 1 of 2

Drawn: KC	Checked: KW
Designed: MTL	Approved: DW
Date: 12/02/14	Scale: As indicated
Project Number: 3512445M-BBG	Drawing Number: L(58)-RF-05
	Revision: 3

NOTES

1. THIS DRAWING SHALL BE READ IN CONJUNCTION WITH SCHEMATIC DRAWINGS No.s D(58)00-01 AND D(58)00-02.

LEGEND

- A ANCHOR
- AAV AUTOMATIC AIR VENT
- AVV ANTI VACUUM VALVE
- BCWS BOOSTED COLD WATER SERVICE
- C5 CATEGORY 5 LAB HOT AND COLD WATER
- CV CHECK VALVE
- CVA CEILING VOID ABOVE
- DOC DRAIN OFF COCK
- DTB DROP TO BELOW
- DW DEIONISED WATER
- DWM DISHWASHER
- ES EMERGENCY SHOWER
- EV EXPANSION VESSEL
- EW EYE WASH
- FA FROM ABOVE
- FB FROM BELOW
- FCupd FUME CUPBOARD
- FC FLEXIBLE COUPLING
- FV FLOAT VALVE
- HA HYDRAULIC ACCUMULATOR
- HL HIGH LEVEL
- HUBT HOSE UNION BIB TAP
- HWH HOT WATER HEATER
- IV ISOLATING VALVE
- LL LOW LEVEL
- M METER
- MWS MAINS WATER SERVICE
- NRV NON RETURN VALVE
- POU POINT OF USE
- PRV PRESSURE REDUCING VALVE
- SAV SAFETY VALVE
- SF SCREEN FILTER
- SgV SERVICING VALVE
- ST STRAINER
- T TUNDISH
- TA TO ABOVE
- TB TO BELOW
- TMV THERMOSTATIC BLENDING VALVE
- T&PRV TEMPERATURE/PRESSURE RELIEF VALVE
- WM WASHING MACHINE
- WPUR WATER PURIFIER
- (A) ANCHOR POINT

PIPEWORK LEGEND

- EXISTING RETAINED
- - - EXISTING REDUNDANT (REMOVED)
- NEW PROPOSED WATER SERVICES (HIGH LEVEL)
- NEW PROPOSED WATER SERVICES (LOW LEVEL)

WATER SERVICES

- DHWSF DOMESTIC HOT WATER SERVICE (FLOW)
- DHWSR DOMESTIC HOT WATER SERVICE (RETURN)
- CWS COLD WATER SERVICE
- BCWS BOOSTED COLD WATER SERVICE
- MWS MAINS WATER SERVICE
- CAT 1 FLUID CATEGORY 1 (WATER REGULATIONS)
- CAT 2 FLUID CATEGORY 2 (WATER REGULATIONS)
- CAT 4 FLUID CATEGORY 4 (WATER REGULATIONS)
- CAT 5 FLUID CATEGORY 5 (WATER REGULATIONS)
- LHWSF LABORATORY HOT WATER SERVICE (FLOW)
- LHWSR LABORATORY HOT WATER SERVICE (RETURN)
- LBCWS LABORATORY BOOSTED COLD WATER SERVICE

NOTE:
EXISTING PIPEWORK SIZES TBC BY SURVEY

3	13.01.16	STAGE D ISSUE	MTL	DW
2	29.01.15	STAGE E TENDER ADDENDUM ONE	MTL	DT
1	17.12.14	STAGE E TENDER ISSUE	MTL	DW
Rev	Date	Description	Chk	App

STAGE D



Westbrook Mills
Godalming
Surrey GU7 2AZ
Tel: 44-(0)1483-528400
Fax: 44-(0)1483-528989

Client:
UNIVERSITY COLLEGE LONDON

Site/Project:
KLB Masterplan Refurbishment Project (PSO0044)

Title:
**Roof Level
Domestic and Laboratory Water Services**

Sheet 2 of 2

Drawn: KC	Checked: KW
Designed: MTL	Approved: DW
Date: 12/02/14	Scale: As indicated
Project Number:	Drawing Number:

3512445M-BBG	L(58)-RF-06	3
--------------	-------------	---

