
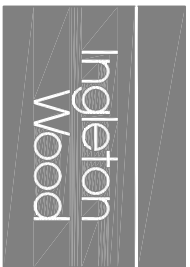


Notes: DO NOT SCALE

1. Do not scale from this drawing.
2. All dimensions are in millimeters unless stated.
3. This drawing is to be read in conjunction with all other Drawings and Specifications.
4. Any discrepancies to be referred to the engineer.
5. This installation is to be co-ordinated with all other trades and existing site installations.
6. All dimensions to be checked and verified on site prior to the commencement of the works.

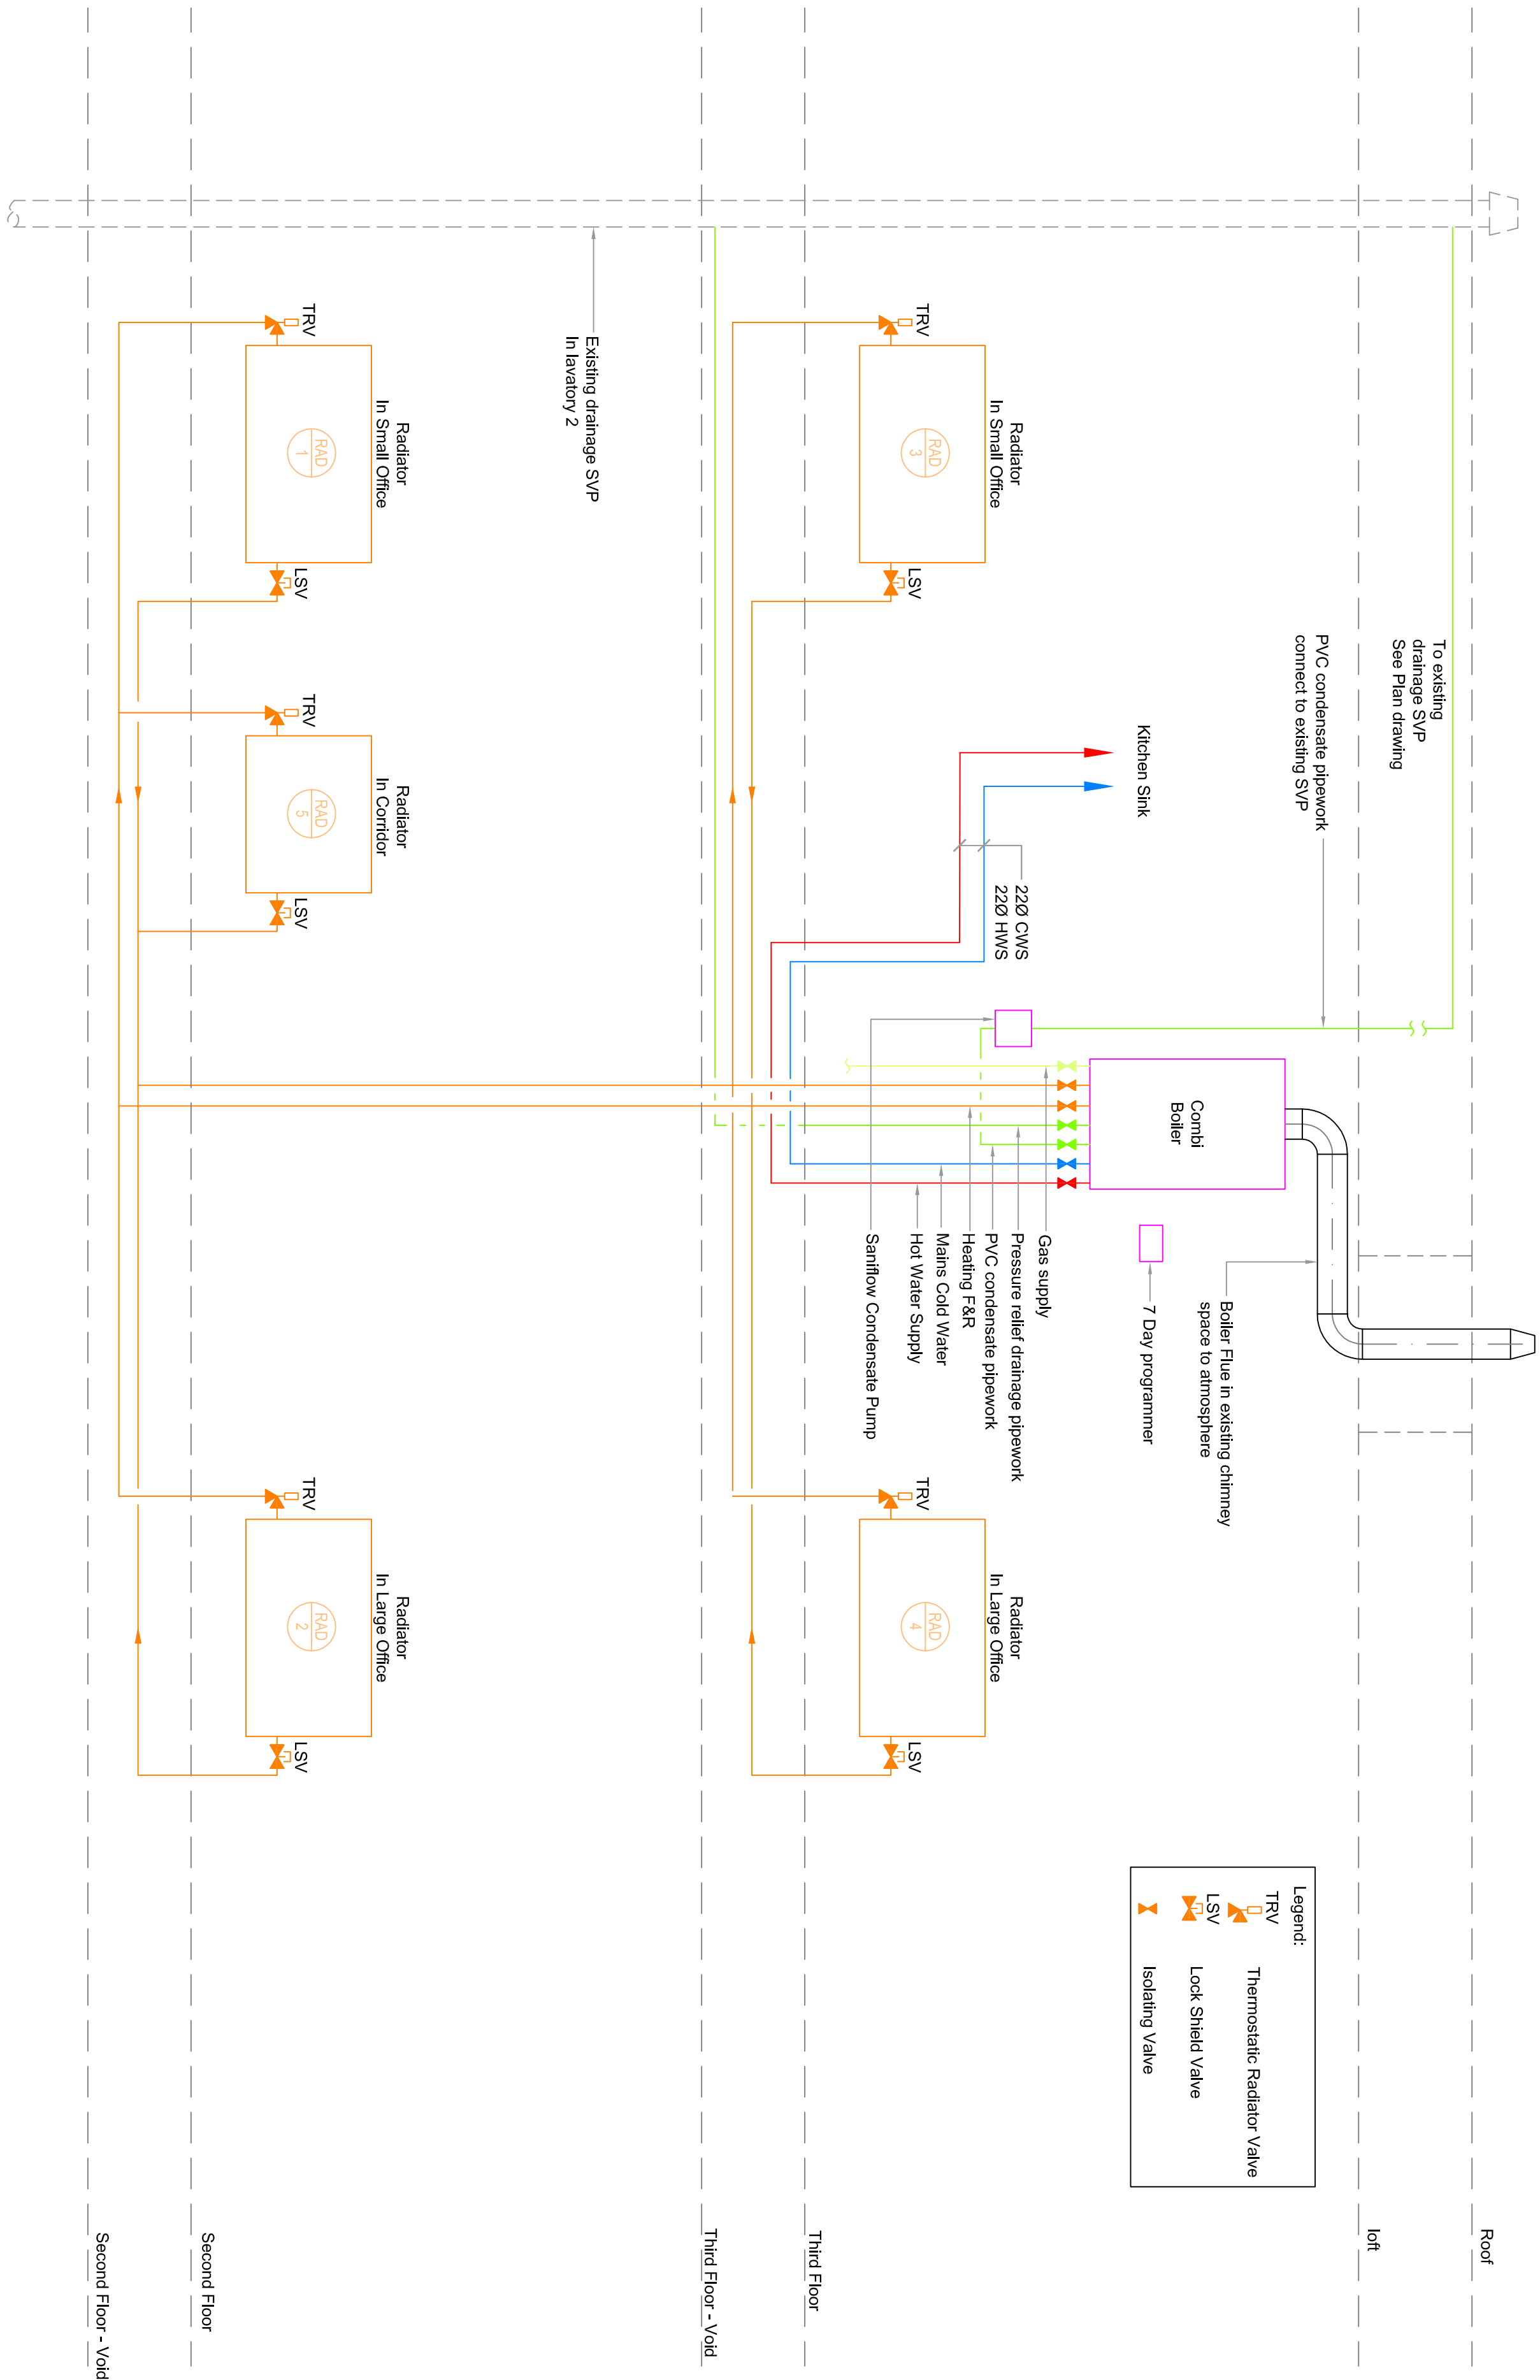

Vision, form and function

Billericoy  
Cambridge  
Colchester  
London  
Norwich

1 Alb Street  
London E1 8DE

T: 020 7680 4400  
www.ingletonwood.co.uk

Project:  
1 New Square, Lincoln's Inn,  
Newman's Row,  
London.  
WC2A 3TL

Mechanical Services Schematic

Client: The Honourable Society of Lincoln's Inn

Drawn:	Checked:	Date:	Scale:	Page Size:
DH	IF	09.10.15	NTS	A1
JOB No.:	Draw No.:	Stage:	Revision:	
84963	422	Preliminary	-	