
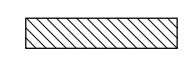
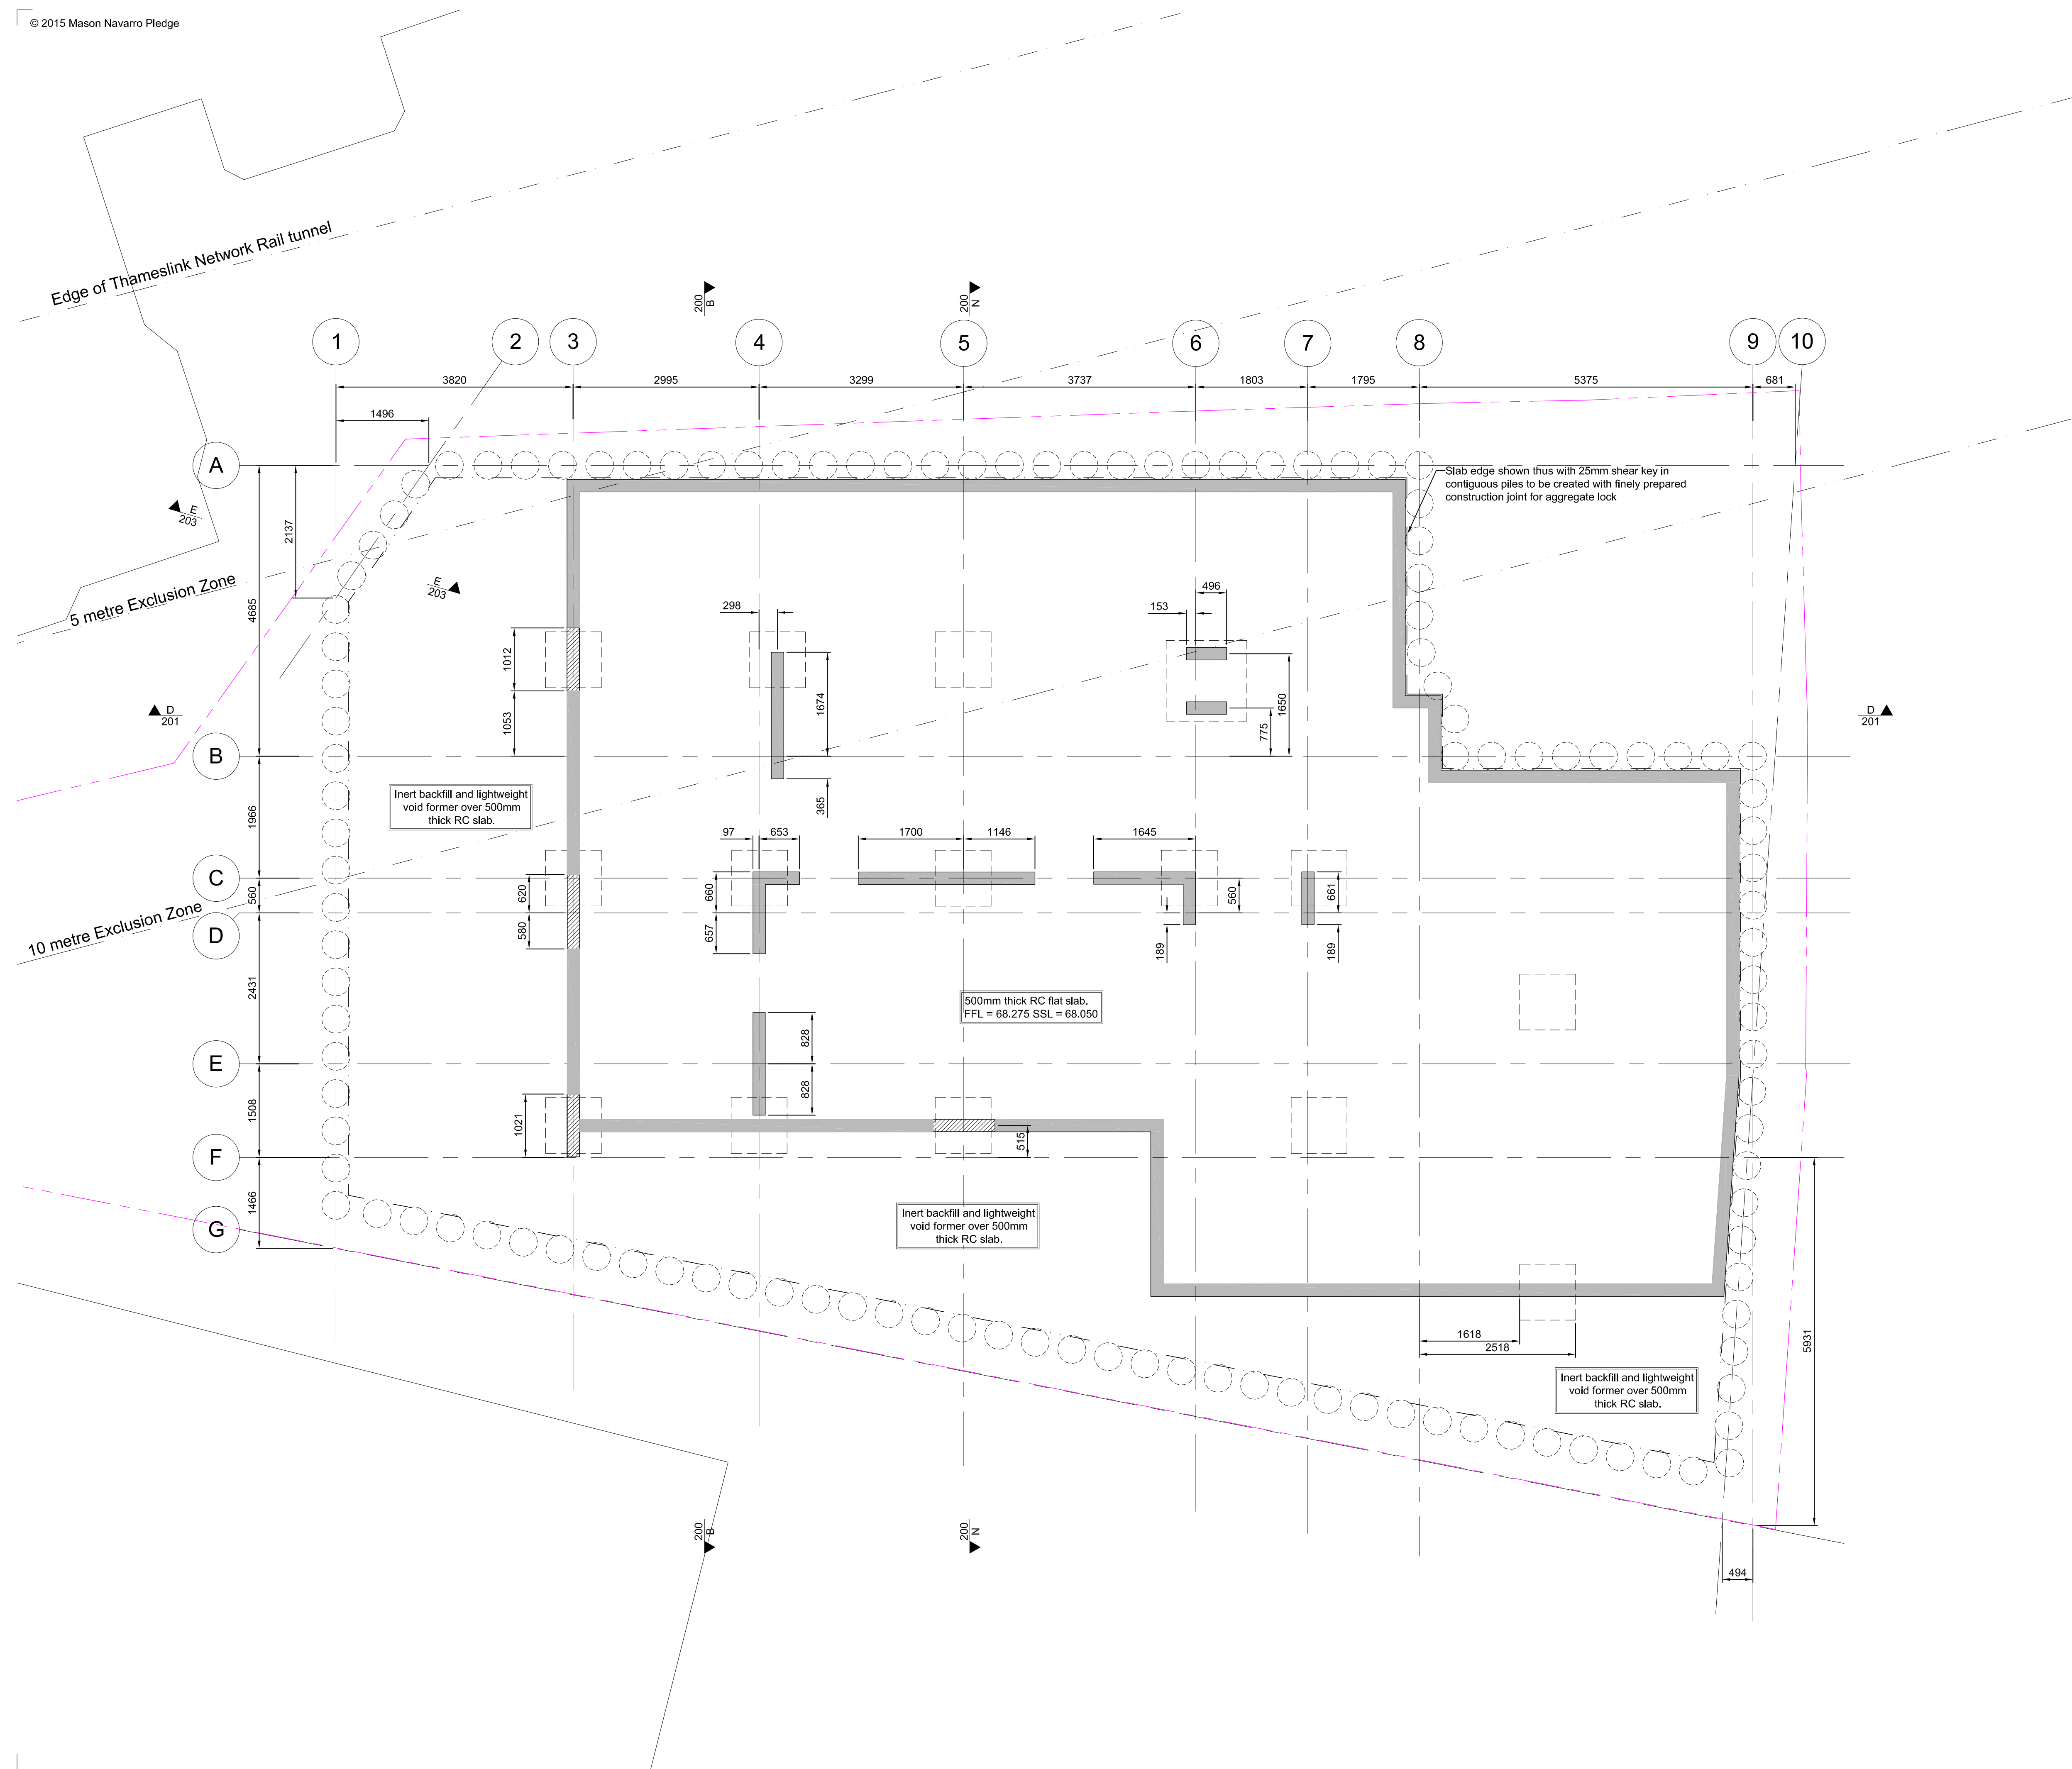


-  RC Wall
-  Column sections within RC wall



REV	COMMENTS	DATE	CHK
P5	Section marks updated	22.01.16	KHD
P4	Site boundary added	09.11.15	KHD
P3	Pile positions updated on grid G	20.10.15	KHD
P2	Liner Walls Corrected	27.08.15	KHD
P1	Preliminary Issue	17.07.15	KHD

STATUS	PRELIMINARY
--------	-------------

mnp
mason navarro pledge
Consulting Civil and Structural Engineers
Bancroft Court, Hitchin, Hertfordshire SG5 1LH
Telephone: 01462 632012 Fax: 01462 632233
Email: office@mnp.co.uk www.mnp.co.uk

CLIENT
VABEL
LONDON

PROJECT
**16A LYNDHURST GDNS,
HAMPSTEAD,
LONDON,
NW3 5NR.**

DRAWING TITLE
**BASEMENT LAYOUT
(LEVEL 2)**

SCALE @ A1 1:50 @ A1	DATE 28.05.15
DRAWN BY SF	CHECKED BY KHD
JOB No. 215115	DRAWING No. GA 101
	REV P5