


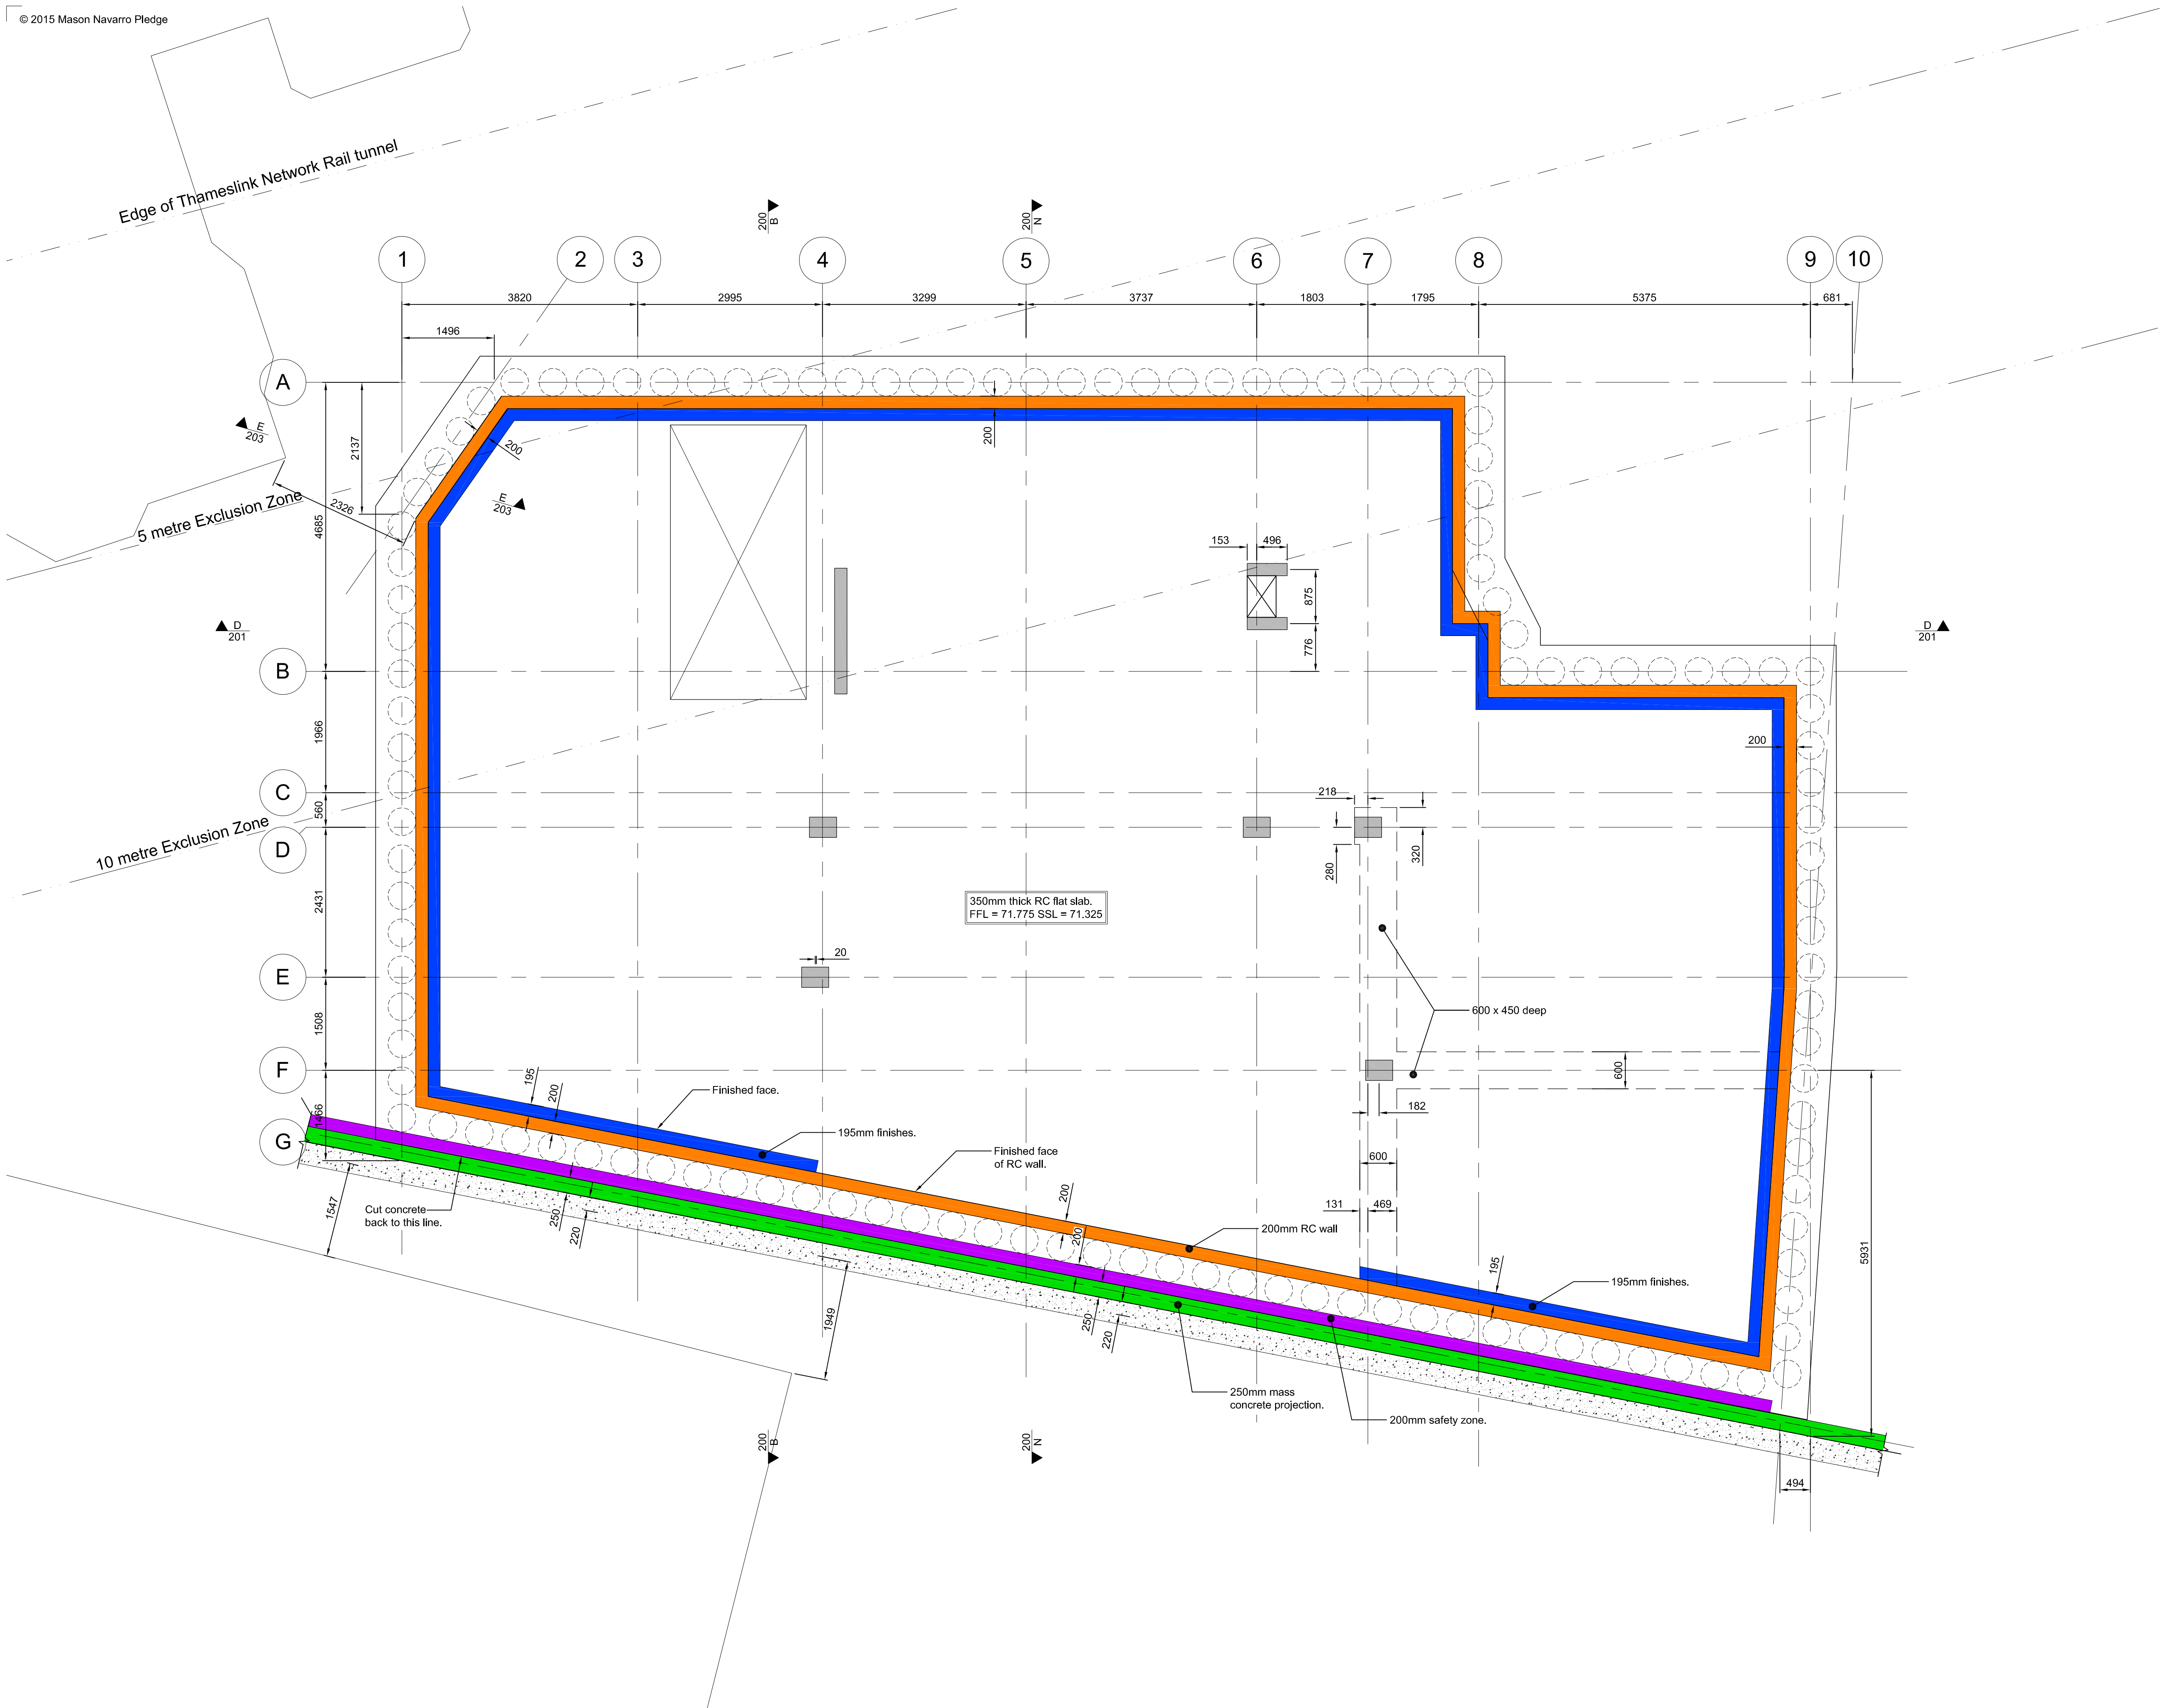

Notes:
For general notes and specification refer to MNP G series.

- Denotes 200/300mm RC lining wall.
- Denotes 250mm mass concrete projection.
- Denotes 200mm safety zone.
- Denotes 195mm finishes.

P6	Section marks updated	22.01.16	KHD
P5	Site boundary added	09.11.15	KHD
P4	Boundary condition along Grid G updated	20.10.15	KHD
P3	Boundary condition along Grid G updated	07.09.15	KHD
P2	Pile nomenclature added	11.08.15	KHD
P1	Preliminary Issue	17.07.15	KHD

REV	COMMENTS	DATE	CHK
-----	----------	------	-----

STATUS
PRELIMINARY

mnp
mason navarro pledge
Consulting Civil and Structural Engineers
Bancroft Court, Hitchin, Hertfordshire SG5 1LH
Telephone: 01462 632012 Fax: 01462 632233
Email: office@mnp.co.uk www.mnp.co.uk

CLIENT
VABEL
LONDON

PROJECT
**16A LYNDHURST GDNS,
HAMPSTEAD,
LONDON,
NW3 5NR.**

DRAWING TITLE
**BASEMENT LAYOUT
(LEVEL 1)**

SCALE @ A1 1:50 @ A1	DATE 28.05.15
DRAWN BY SF	CHECKED BY KHD
JOB NO. 215115	DRAWING NO. GA 102
	REV P6