
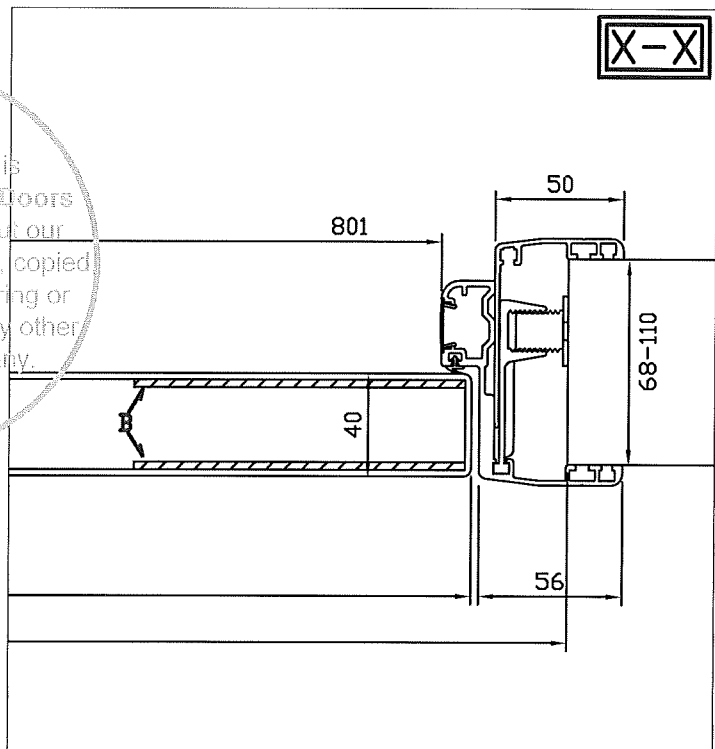
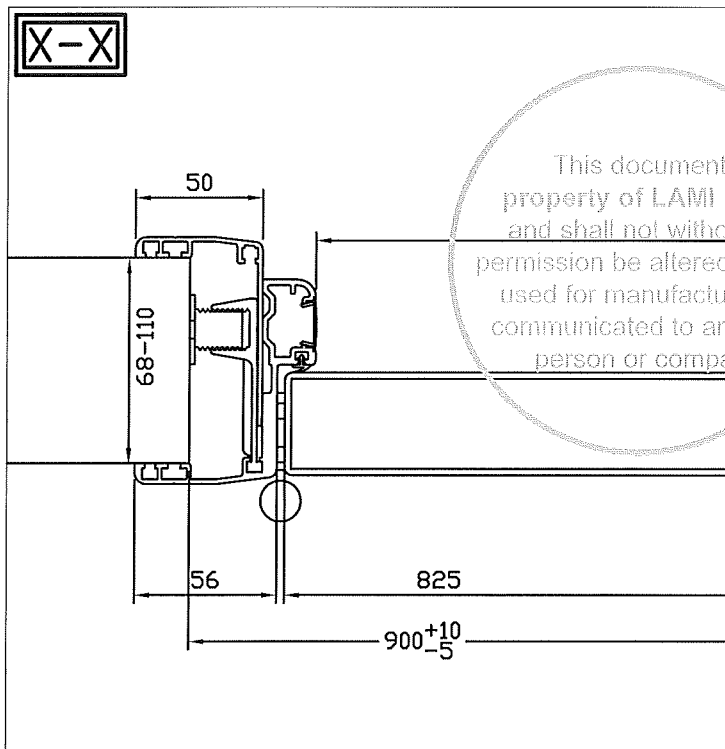
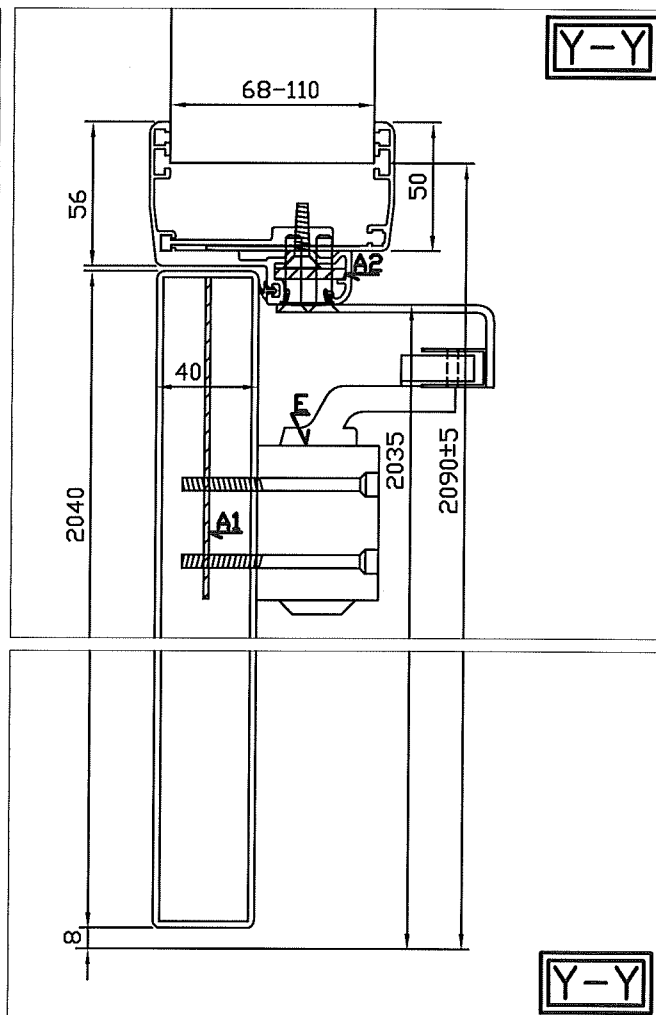


This document is our property and shall not without our permission be altered, copied, used for manufacturing or communicated to any other person or company.

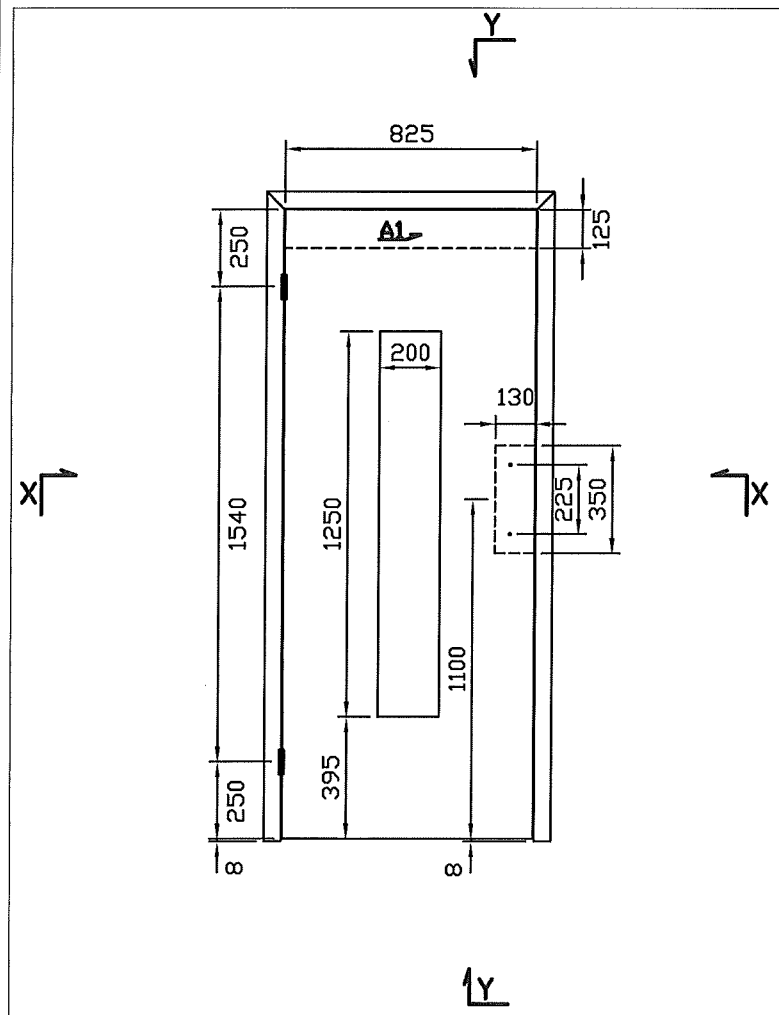

Revision notes:

Rev	Date	Notes
1	05.05.2016	Closer side, VP position, reinf. for EM lock

Designed by LK	Checked by	Approved by - date	Filename 301714_4.dwg	Date 05.05.2016	Scale 1:25 1:3
Owner Lami Doors UK Ltd Station House, Stamford New Road Altrincham, Cheshire WA14 1EP Tel. 0161 924 2217 Fax. 0161 924 2218			Title/Name Item 4 KAS 9 Ref.no D04		
Drawing number			Edition Rev 1		Quantity RH: 0 LH: 1