


WESTERN RANGE
SECOND FLOOR GA OVERVIEW

Scale 1 : 500

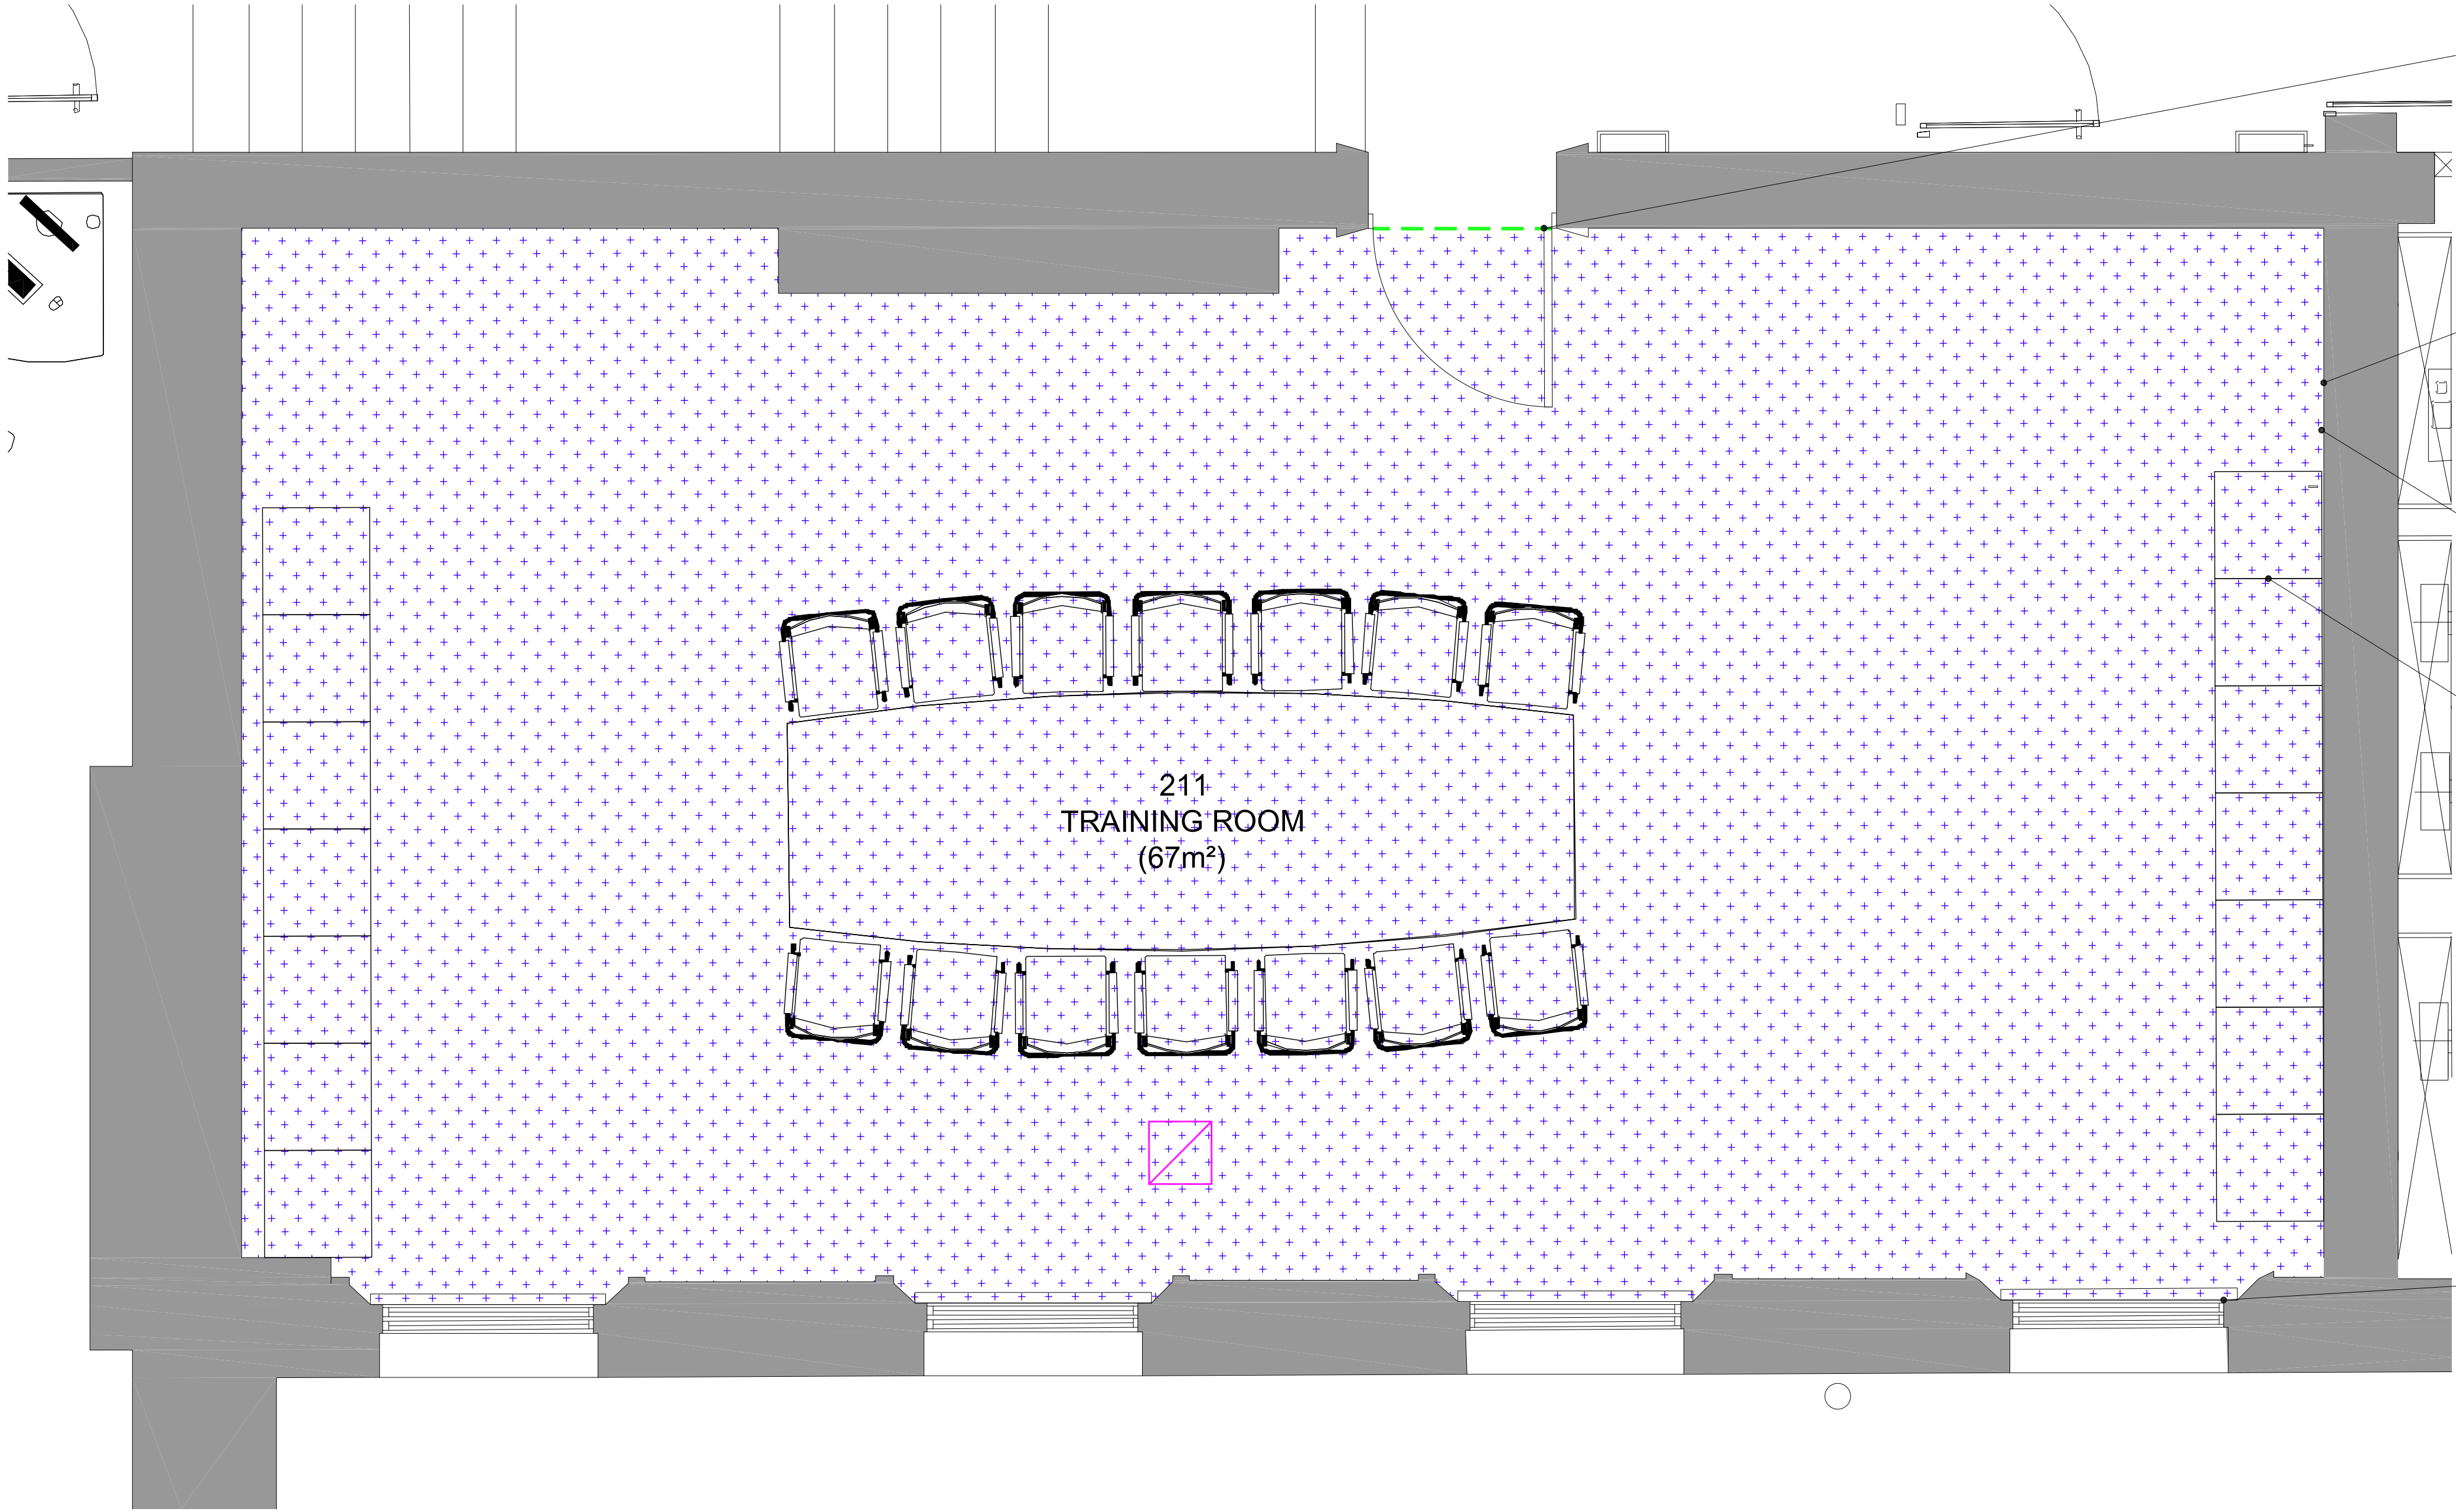

EXISTING GA PLAN

Scale 1 : 25

Existing 'Heritage' door and frame.
Painted full gloss finish.

Existing walls painted white finish

Existing 'Heritage' timber skirting. Painted
full gloss finish

Existing Loose furniture

Existing 'Heritage' timber window and
frame. Painted full gloss finish

©

DO NOT SCALE. Use figured dimensions only. Contractor is to check all dimensions before commencement of works. This drawing is copyright. This data to be used as well as the only - not as live data. This drawing must only be used for the purpose for which it is supplied.


NOTES:

Western range existing plans based on PDF drawings provided by VTEC. All stated areas are taken from Accommodation schedule provided by VTEC.

All loose furniture to be removed or stored. Relocation to be negotiated with station manager.

Existing floor recessed power boxes within floor. Exact number and locations unknown.


FLOOR FINISHES KEY

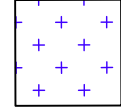

EXISTING FLOOR FINISH TYPE 1
Carpet Tiles.



Internal Stainless steel threshold strip

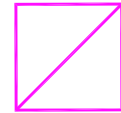

Existing floor recessed power boxes within floor.
Exact number and locations unknown.

B	03/05/16	MP	LISTED BUILDING CONSENT	AF	RS
A	02/03/16	TG	FOR TENDER	AF	RS
/	22/12/15	TG	FOR CLIENT REVIEW	AF	RS
no.	date	by	revision details	Ckd	App

STRALA architects

Studio 103
The Courtyard Royal Mills
Ancoats Manchester M4 5BA
Tel: 0161 236 5866
Fax: 0161 236 5884
E: office@strzarch.co.uk

client



NETWORK RAIL TECHNICAL APPROVAL
AUTHORISED FOR ISSUE:
DESIGNER.....
CHECKER.....
AUTHORISER (CRE).....
DATE.....

APPROVED FOR FORM (NOT APPLICABLE)
CEM.....
DATE.....

project

LONDON KING'S CROSS TRAIN STATION
OCCUPATIONAL HEALTH

drawing status

LISTED BUILDING CONSENT

drawing title

WESTERN RANGE
SECOND FLOOR, ROOM 211
EXISTING GA PLAN

drawn by	date	checked by	date
MP	20/04/16	AF	29/04/16

CRE Approved by	date	CEM Reviewed by	date
RS	29/04/16		

Network Rail dwg no.	revision no.	sht no.
	B	1 of 1

consultant dwg no.	scale	sht size
2535-002	1:25	A1