


01 SECTION - TYPICAL BALCONY WINDOW THRESHOLD DETAIL

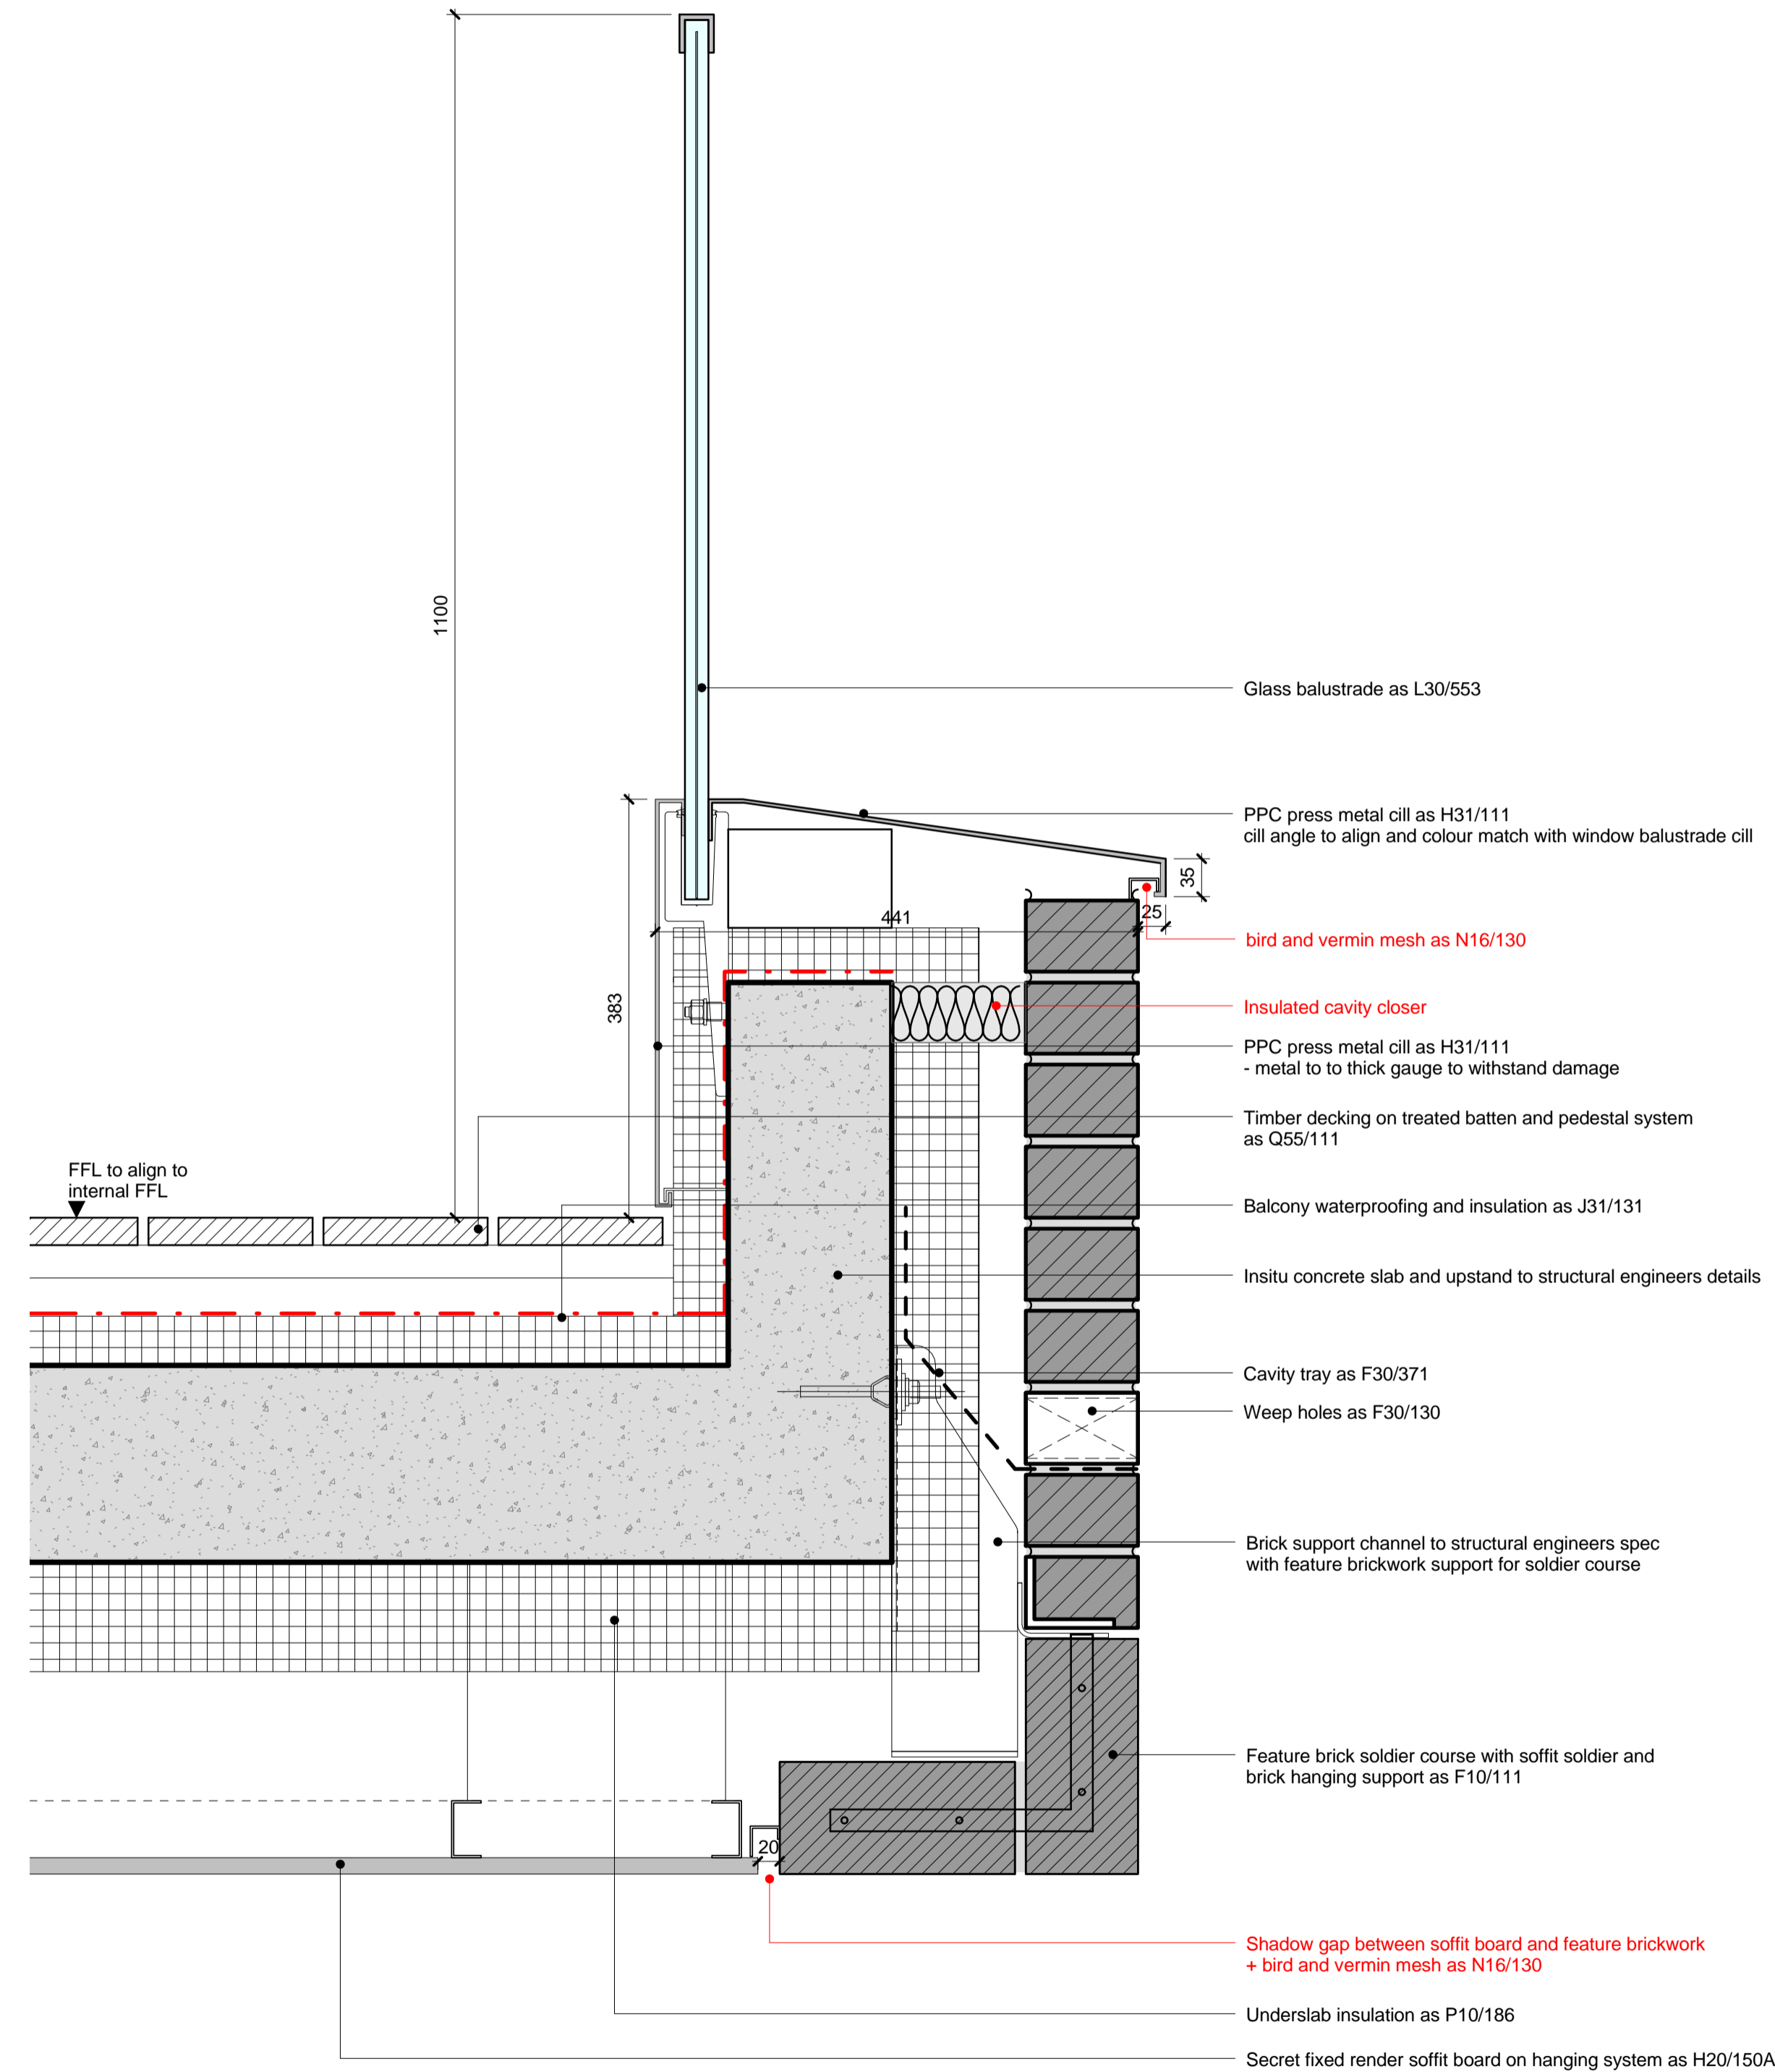



02 SECTION - TYPICAL BALCONY WITH GLASS BALUSTRADE DETAIL

KEY

T02	18/12/15	ISSUED FOR ER's
T01	26/06/15	STAGE E TENDER ISSUE

REV	DATE	DESCRIPTION
CONSULTANTS		
CLIENT:	Stanley Sidings	
CONTRACTOR:	-	
STRUCTURAL ENGINEER:	Walsh Group	
MECHANICAL ENGINEER:	Hoare Lea	
COST CONSULTANT:	Gardiner & Theobald	
PROJECT MANAGER:	Gardiner & Theobald	
ACOUSTIC CONSULTANT:	Arup	
TRANSPORT CONSULTANT:	Arup	
PLANNING CONSULTANT:	Gerald Eve	
LANDSCAPE ARCHITECT:	Fabrik	
CDM CO-ORDINATOR:	MSA Safety	

- NOTE
- Do not scale from this drawing.
 - All dimensions to be checked on site by the contractor and such dimensions to be his responsibility. Report all drawing errors, omissions and discrepancies to the architect.
 - This document may be issued in an uncontrolled CAD format to enable others to use it as background information to make alterations and/or additions. In that instance the file will be accompanied by a PDF version. It is for those making such alterations and additions to ensure that they make use of current background information.
 - AHMM Ltd accepts no liability for any such alterations or additions to the background information or arising out of changes to background information which occur prior to alterations of additions being made.

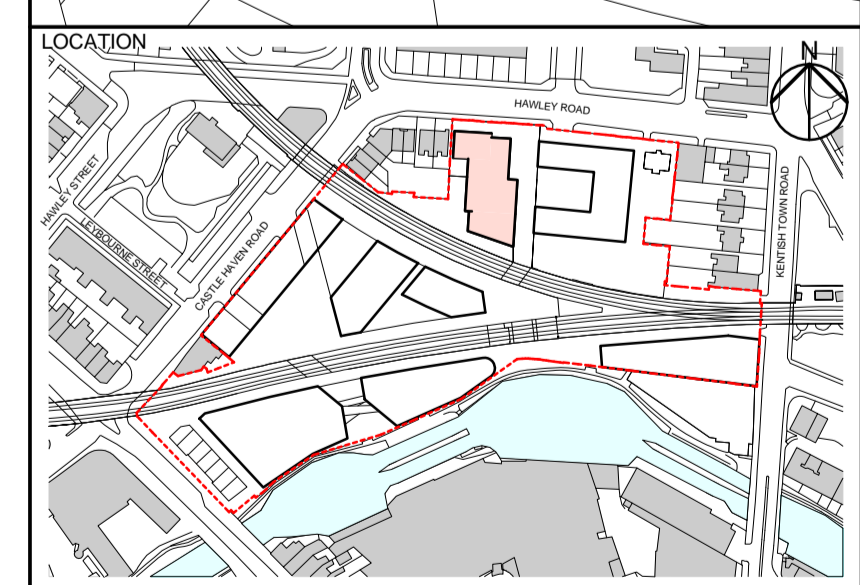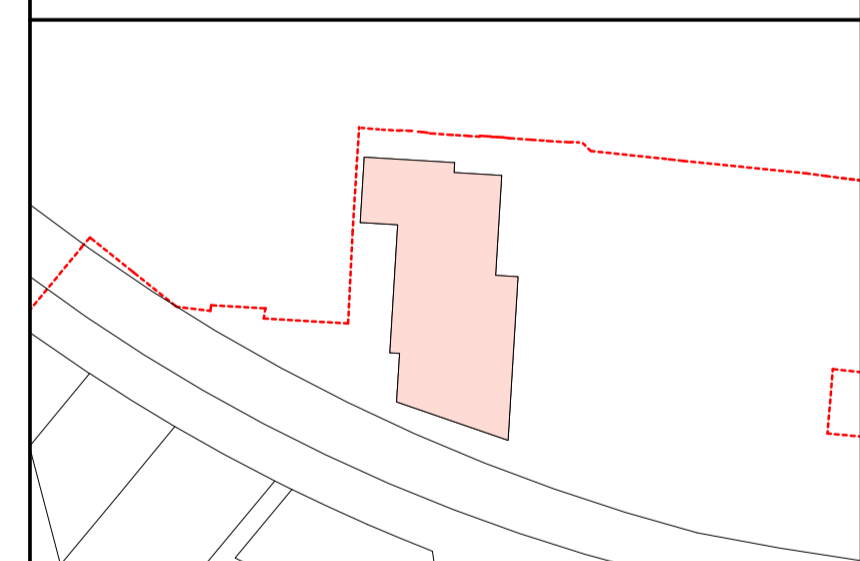

ALFORD HALL MONAGHAN MORRIS
 ARCHITECTS Ltd
 5-23 OLD STREET, LONDON, EC1V 9HL
 TEL 020 7251 5261 FAX 020 7251 5123 WEB WWW.AHMM.CO.UK

job title
CAMDEN LOCK VILLAGE
 drawing title / location
BLOCK X - TYPICAL BRICK INSET LEVEL
BALCONY DETAILS

drawn by	checked	scale	status
KP	KH	1:5 @ A1	ER ISSUE

project	drawing no.	revision
14045	WX_(21)_6001	T02