

W.J

Stainless Steel capping to glass balustrade

Glass balustrade as L30/553

Timber decking on treated batten and pedestal system as Q55/111

Balcony waterproofing and insulation as J31/131

Precast concrete facing as F31/113

PPC aluminium pressing as H31/111 - metal to to thick gauge to withstand damage

Insitu concrete upstand to structural engineers details

Downstand concrete upstand to structural engineers details

Drip edge to precast facing

Shadow gap between soffit board and pre-cast panel + bird and vermin mesh as N16/130

Secret fixed render soffit board on hanging system as H40/132

Under slab insulation as P10/186

FFL to align to internal FFL

300


620

60

220

20

150

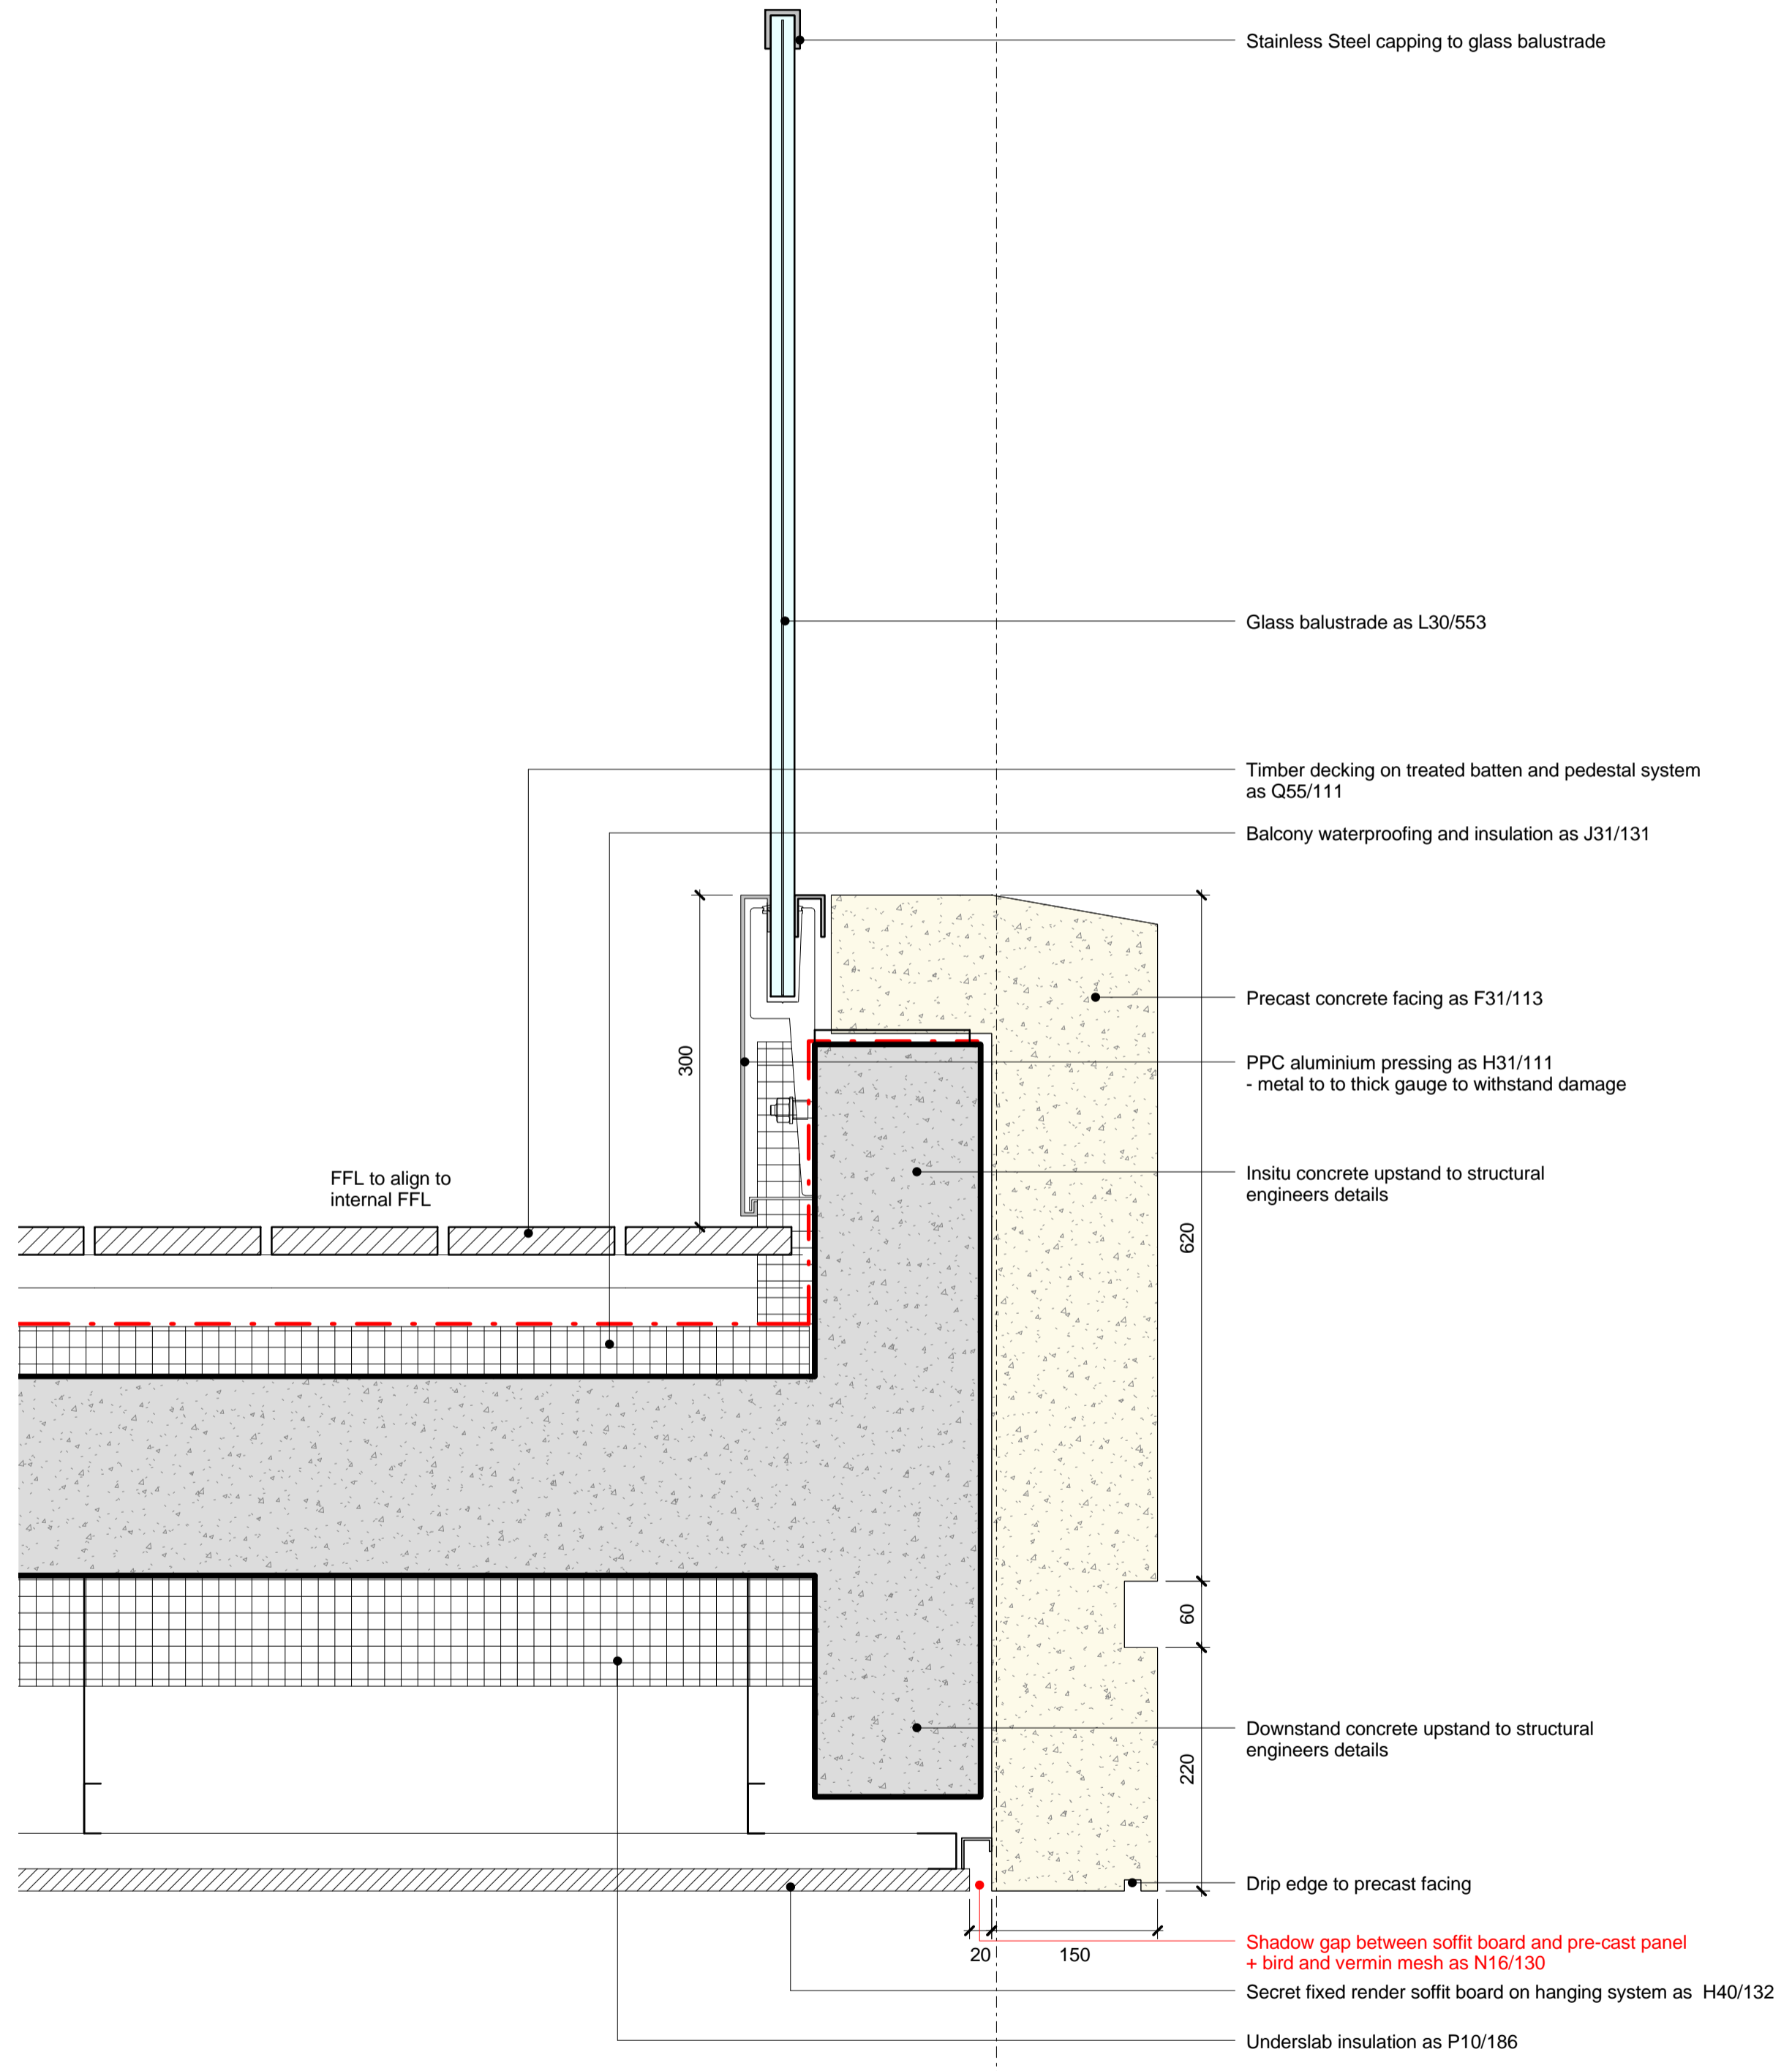


KEY

T02 18/12/15 ISSUED FOR ER's
T01 26/06/15 STAGE E TENDER ISSUE

REV DATE DESCRIPTION

CONSULTANTS	
CLIENT:	Stanley Sidings
CONTRACTOR:	-
STRUCTURAL ENGINEER:	Walsh Group
MECHANICAL ENGINEER:	Hoare Lea
COST CONSULTANT:	Gardiner & Theobald
PROJECT MANAGER:	Gardiner & Theobald
ACOUSTIC CONSULTANT:	Arup
TRANSPORT CONSULTANT:	Arup
PLANNING CONSULTANT:	Gerald Eve
LANDSCAPE ARCHITECT:	Fabrik
CDM CO-ORDINATOR:	MSA Safety

- NOTE
1. Do not scale from this drawing.
 2. All dimensions to be checked on site by the contractor and such dimensions to be his responsibility. Report all drawing errors, omissions and discrepancies to the architect.
 3. This document may be issued in an uncontrolled CAD format to enable others to use it as background information to make alterations and/or additions. In that instance the file will be accompanied by a PDF version. It is for those making such alterations and additions to ensure that they make use of current background information.
 4. AHMM Ltd accepts no liability for any such alterations or additions to the background information or arising out of changes to background information which occur prior to alterations of additions being made.

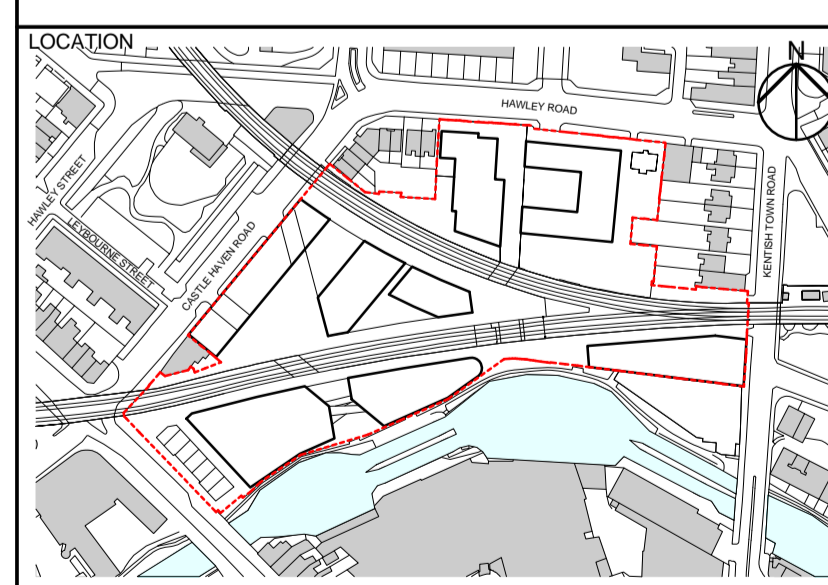

ALFORD HALL MONAGHAN MORRIS
ARCHITECTS Ltd
5-23 OLD STREET, LONDON, EC1V 9HL
TEL 020 7251 5261 FAX 020 7251 5123 WEB WWW.AHMM.CO.UK

job title
CAMDEN LOCK VILLAGE

drawing title / location
BLOCK W - TYPICAL PRECAST BALCONY DETAILS

drawn by	checked	scale	status
KP	KH	1 : 5 @ A1	ER ISSUE

project	drawing no.	revision
14045	WX_(21)_ 6007	T02

01 SECTION - PRECAST BALCONY DETAIL