

**ENABLING WORKS STRIP-OUT /
DEMOLITION - LEGEND / NOTES**

WALLS


Remove section of wall (full height).

FLOORS/ LOW-LEVEL ELEMENTS

Remove section of slab/ staircase/ section of roof etc.

All areas to be stripped of all ceiling, floor and wall finishes and made good to receive new.

Extent of lift pit and foundation excavation works (extent tbc following intrusive survey works)

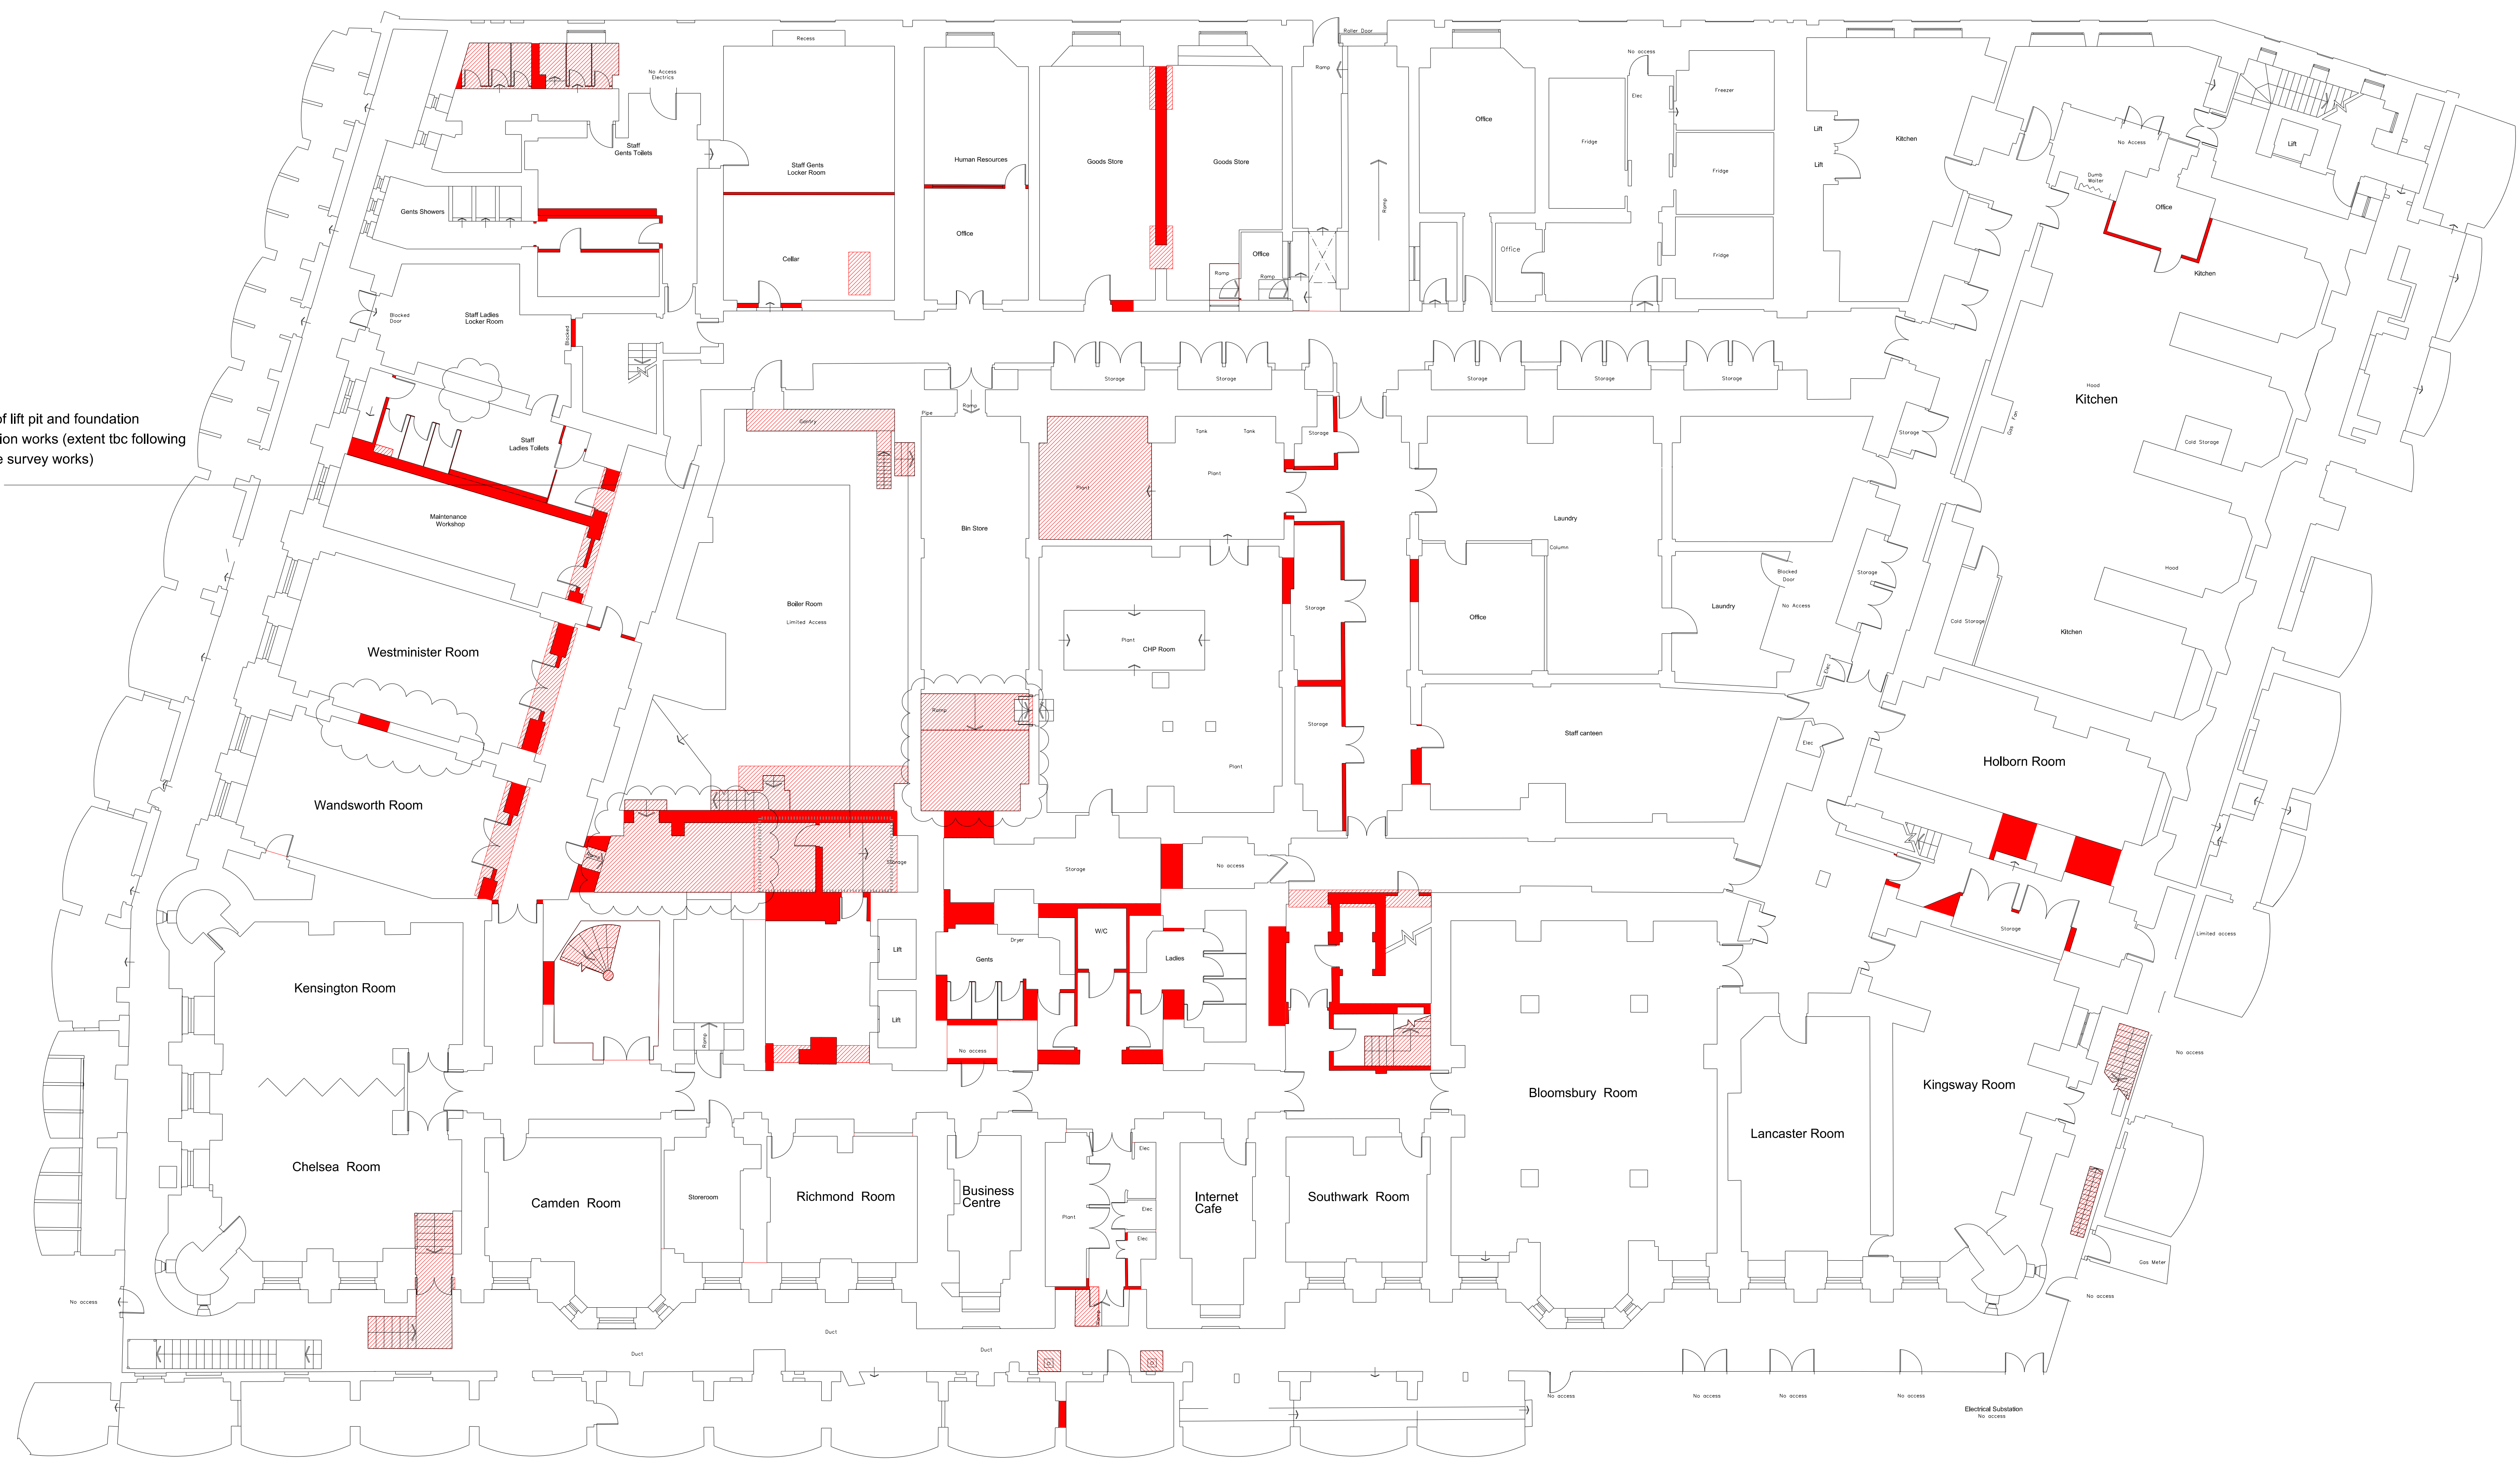

Keyplan

North

Notes:
1. Do not scale
2. Contractor to Check all dimensions and report omissions and errors to the Architect

No	Revision	Date	Initial	Chkd
07	Floor & Wall stripped out updated as clouded	05.05.16	MG	
06	Issued for Planning	11.03.16	MG	
05	Updated Planning Application Submission	09.02.15	MG	
04	Updated Planning Application Submission	06.02.15	ML	
03	Updated Survey Information	22.01.15	ML	
02	Issued for Planning Consent	19.12.14	MG	
01	Created	15.09.14	MG	

EPR
architects

30 Millbank
London SW1P 4DU
+44 (0) 20 7932 7600
www.epr.co.uk

Russell Hotel
Bloomsbury

Lower Ground Floor
Strip out Plan

PLANNING 1:100 @ A0 06.02.15

Project No	Type	Btg	Number	Zone/Lvl	Rev
10089 - T - 01 - 1400 - ZB1					07