


CONSENTED PROPOSED SECTION

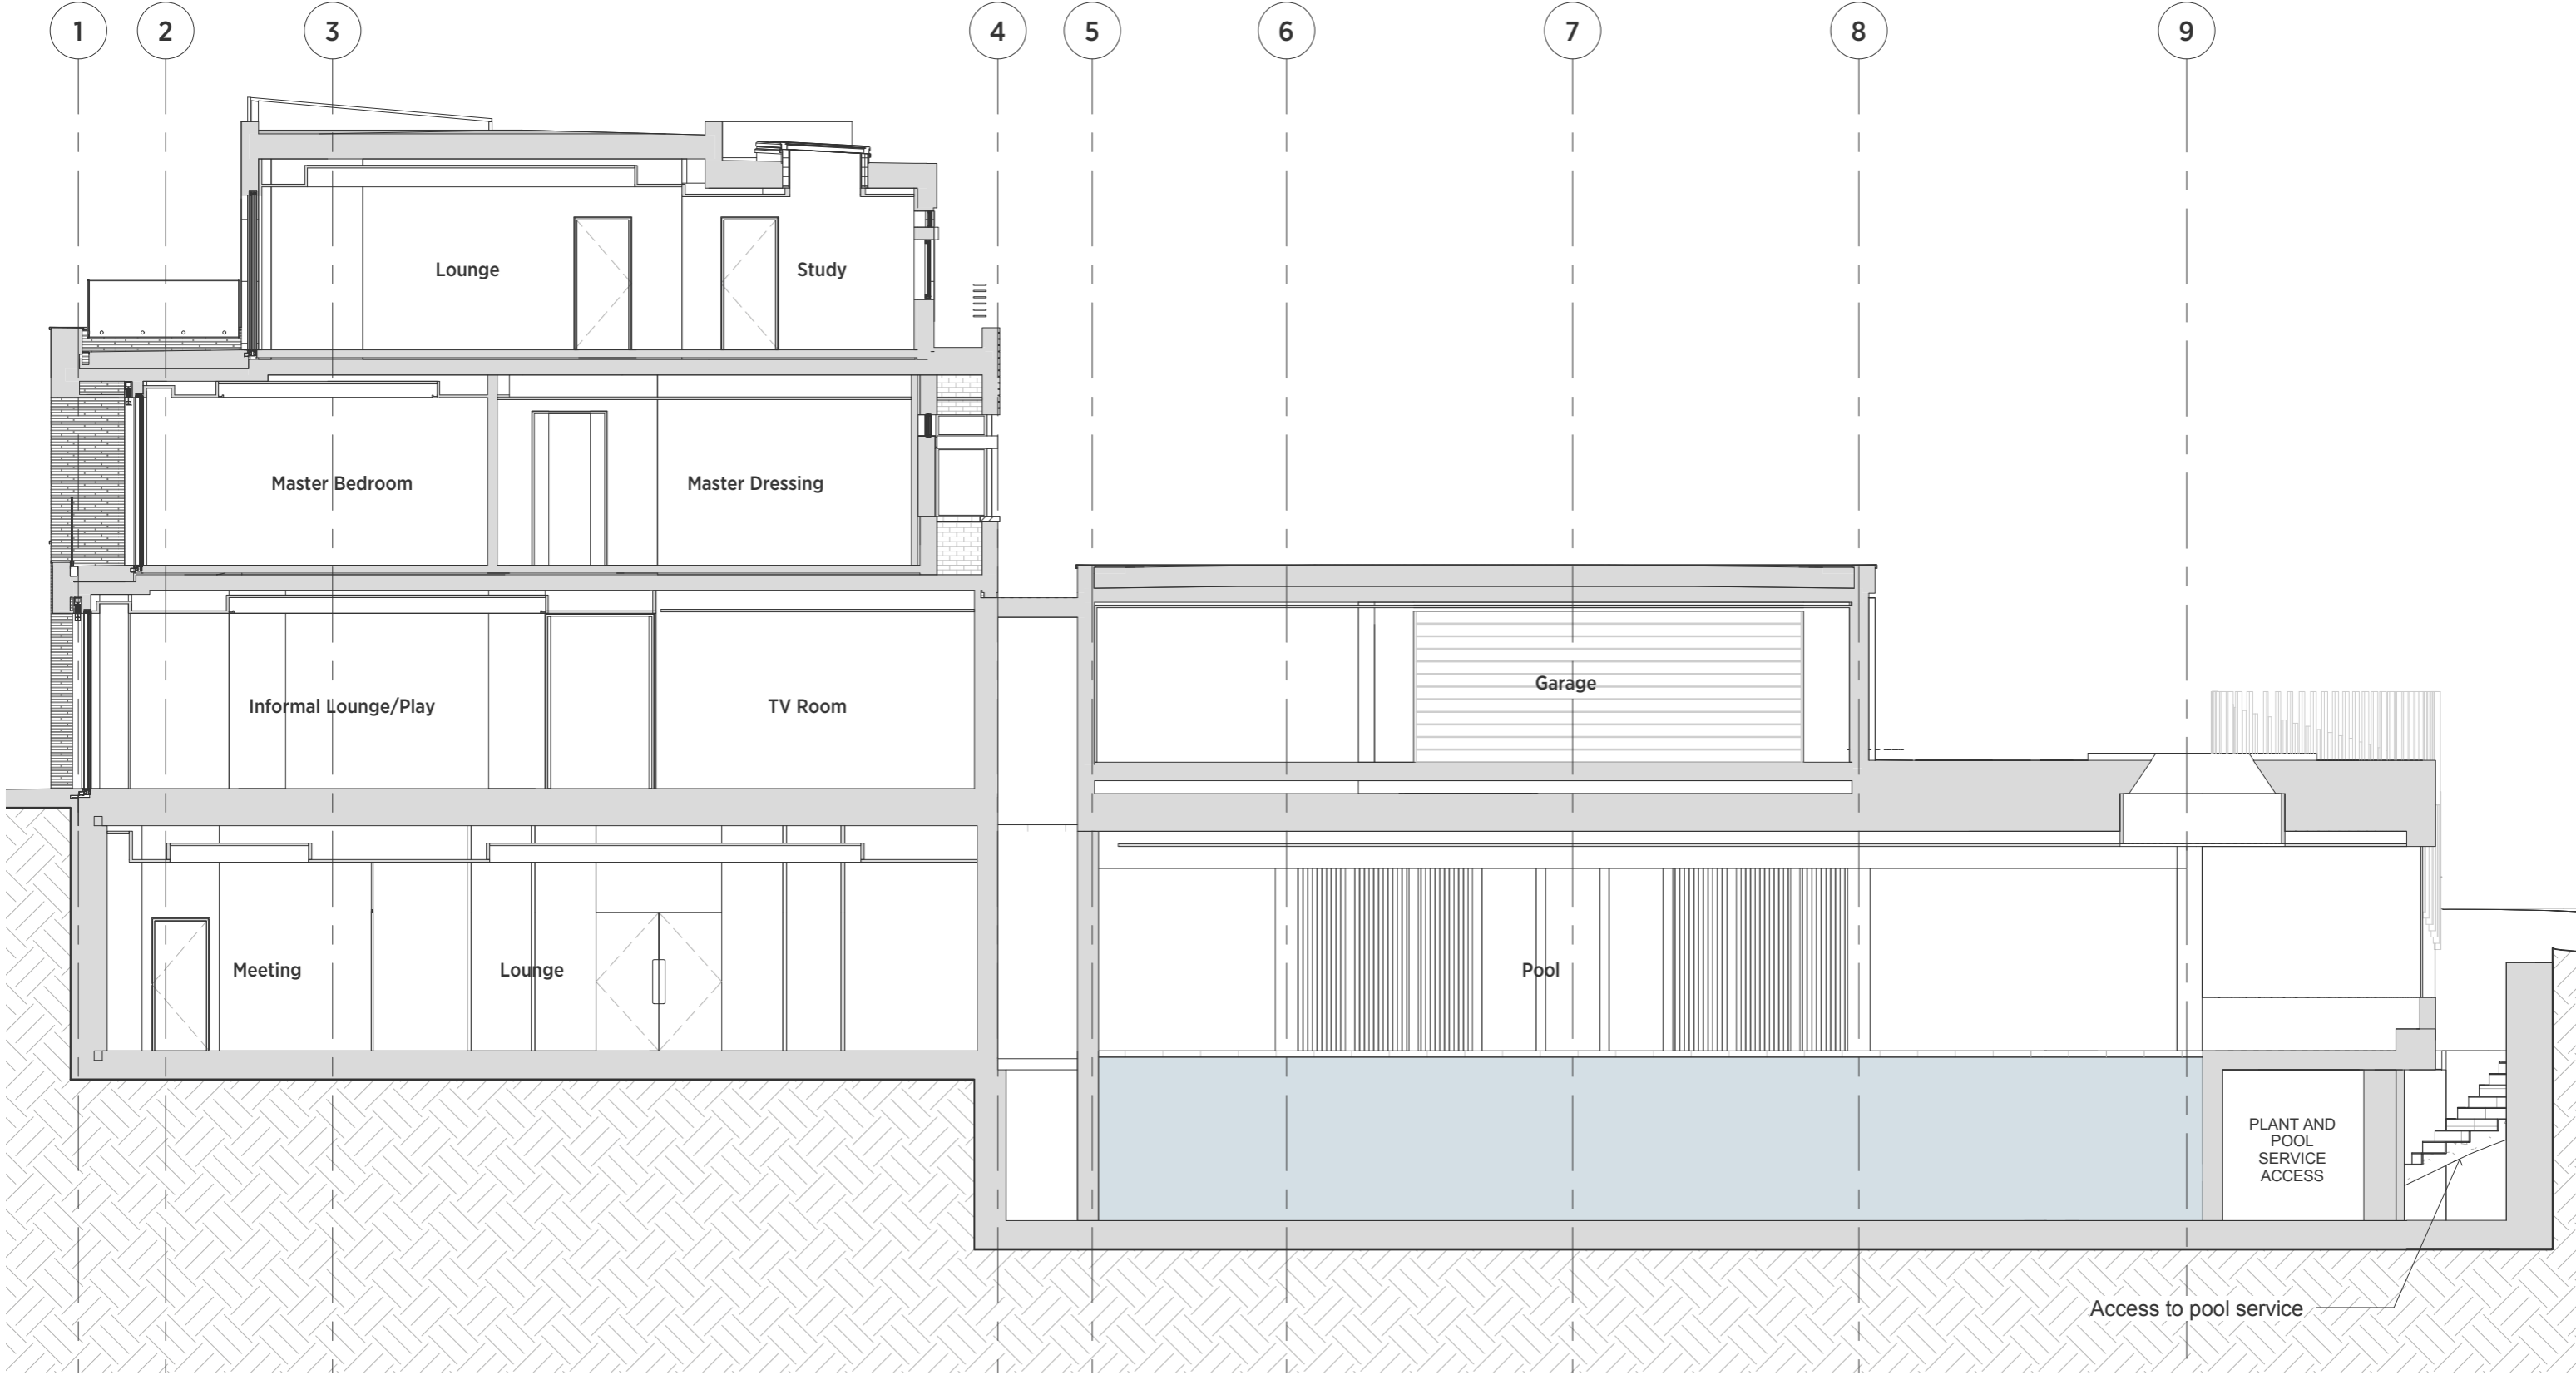

14044-P202
SCALE 1:100

