



Site Area
325sqm
Garden Area
165sqm

GROUND FLOOR

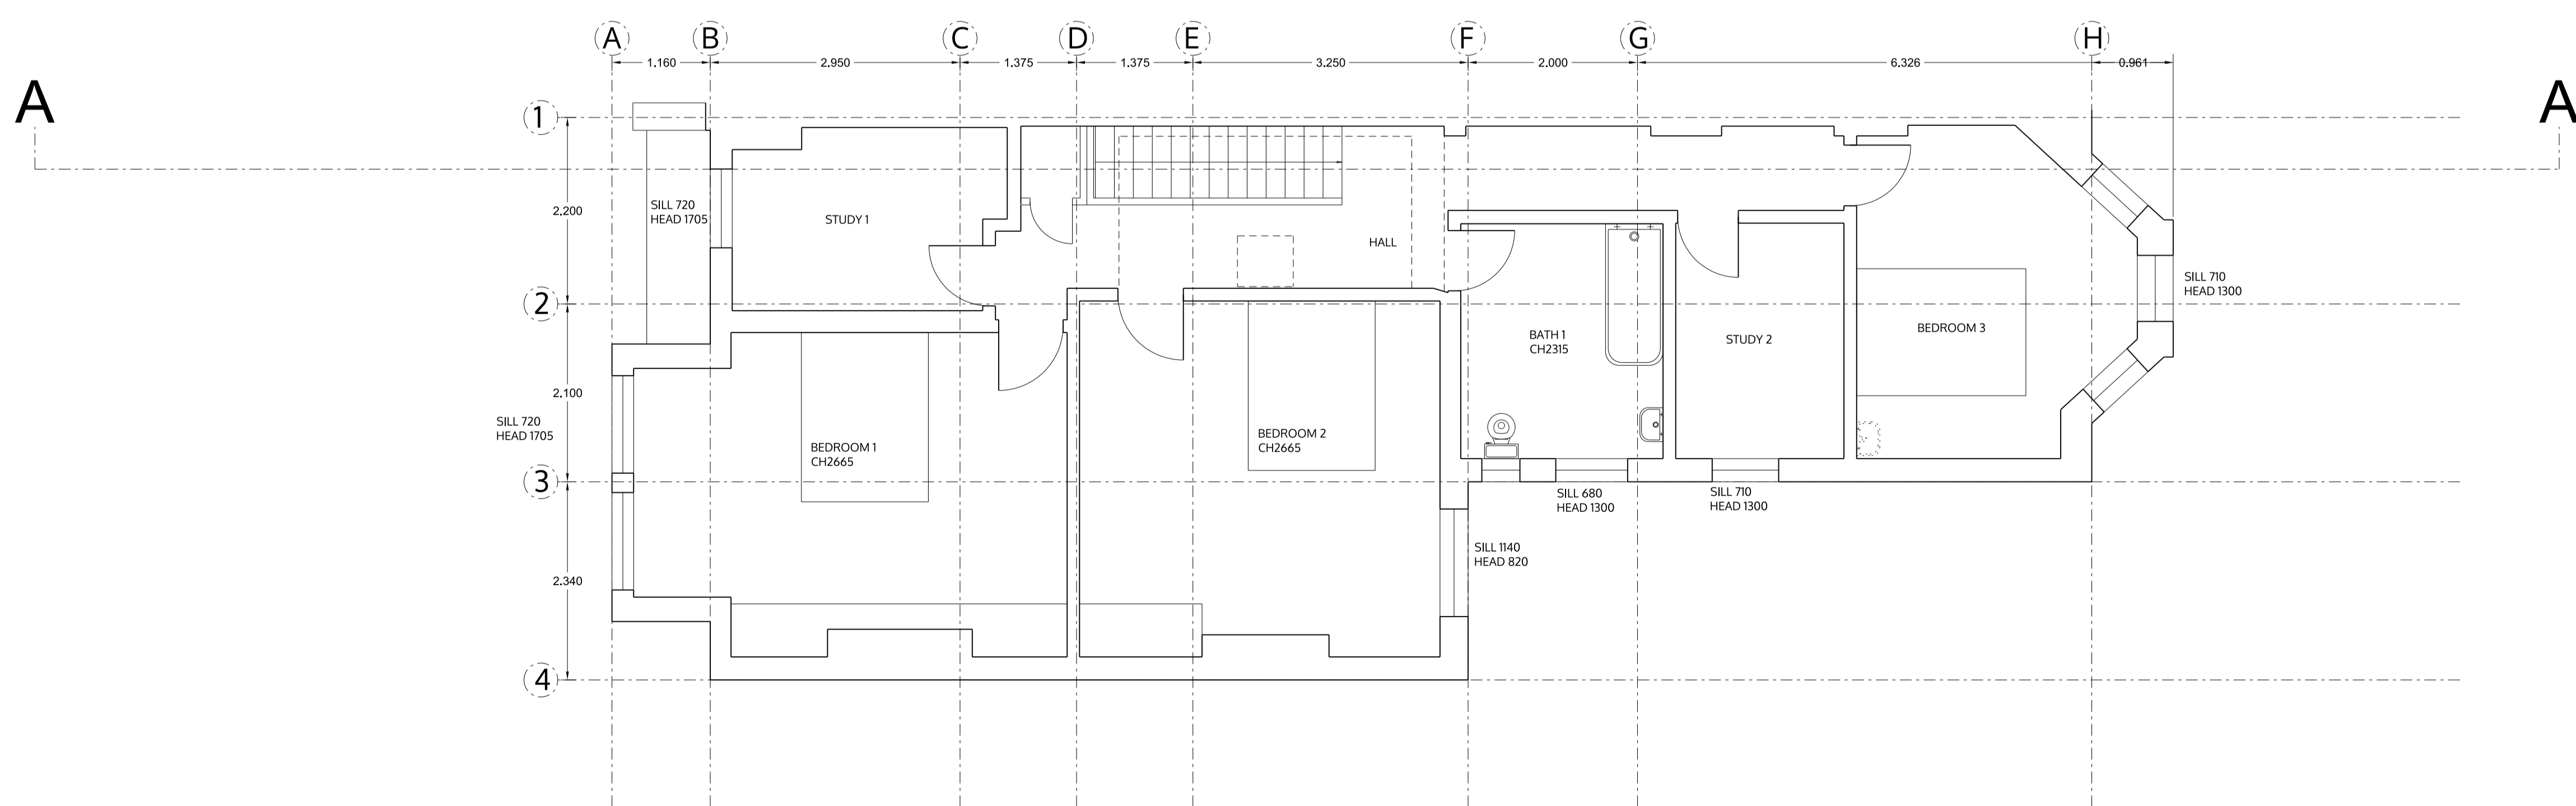

FIRST FLOOR

no. drawn date scale status title client project © ALL COPYRIGHTS RESERVED m 0 1 2 3 4 5 ALL DIMENSIONS TO BE CHECKED ON SITE

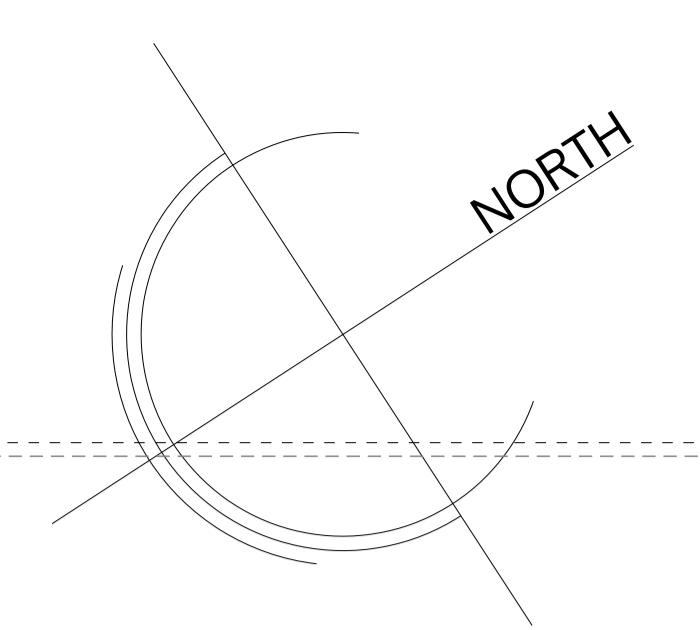

spaceAgent

Architects and Designers mail@spaceagent.com
London-Heidelberg-Barcelona-Brussels spaceagent.com
spaceAgent Architects Limited is a RIBA Chartered Practice


project Extension of family home
32 Westbere Road
London NW2 3SR

client Sarah Barabas
32 Westbere Road
London NW2 3SR


title Ground and first floor
as existing

planning only	
1:100 @A3	
1:50 @A1	
11 May 2016	
ilaw	


WES32_E01b

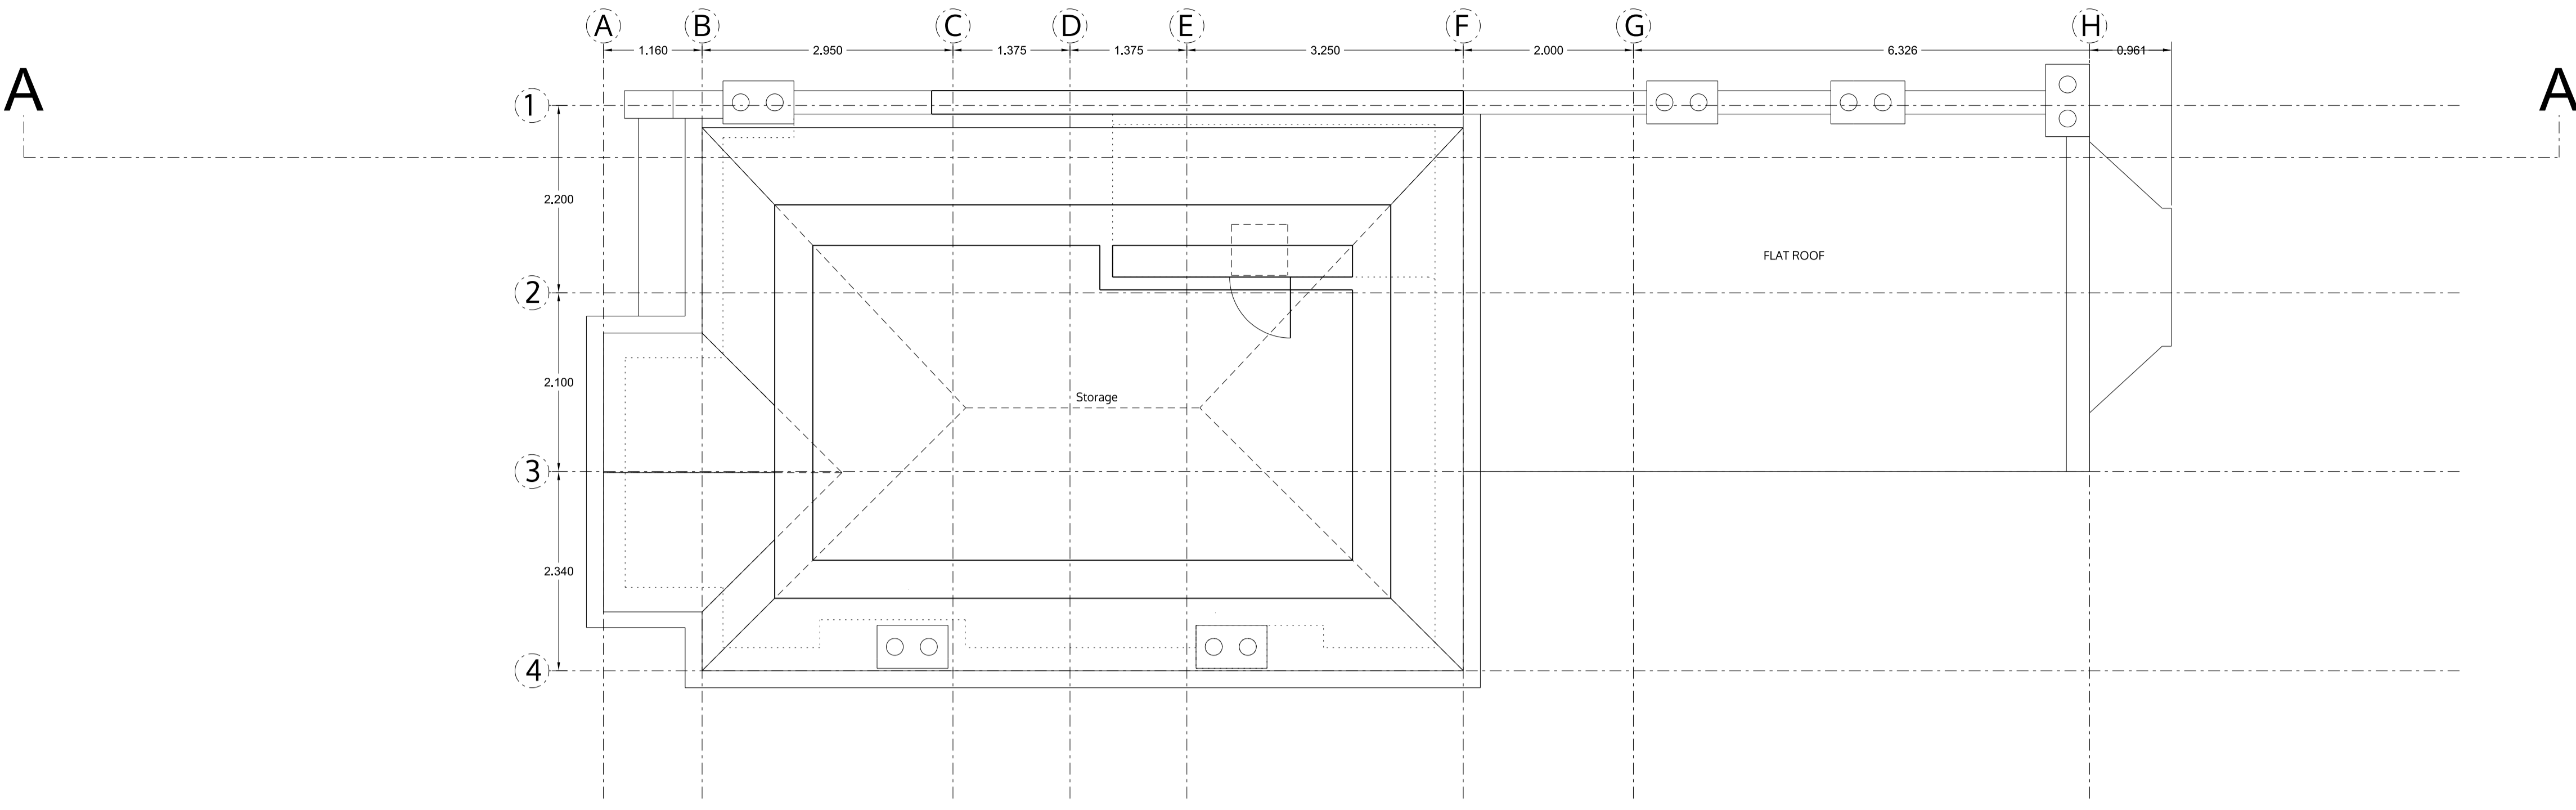

SECOND FLOOR / LOFT

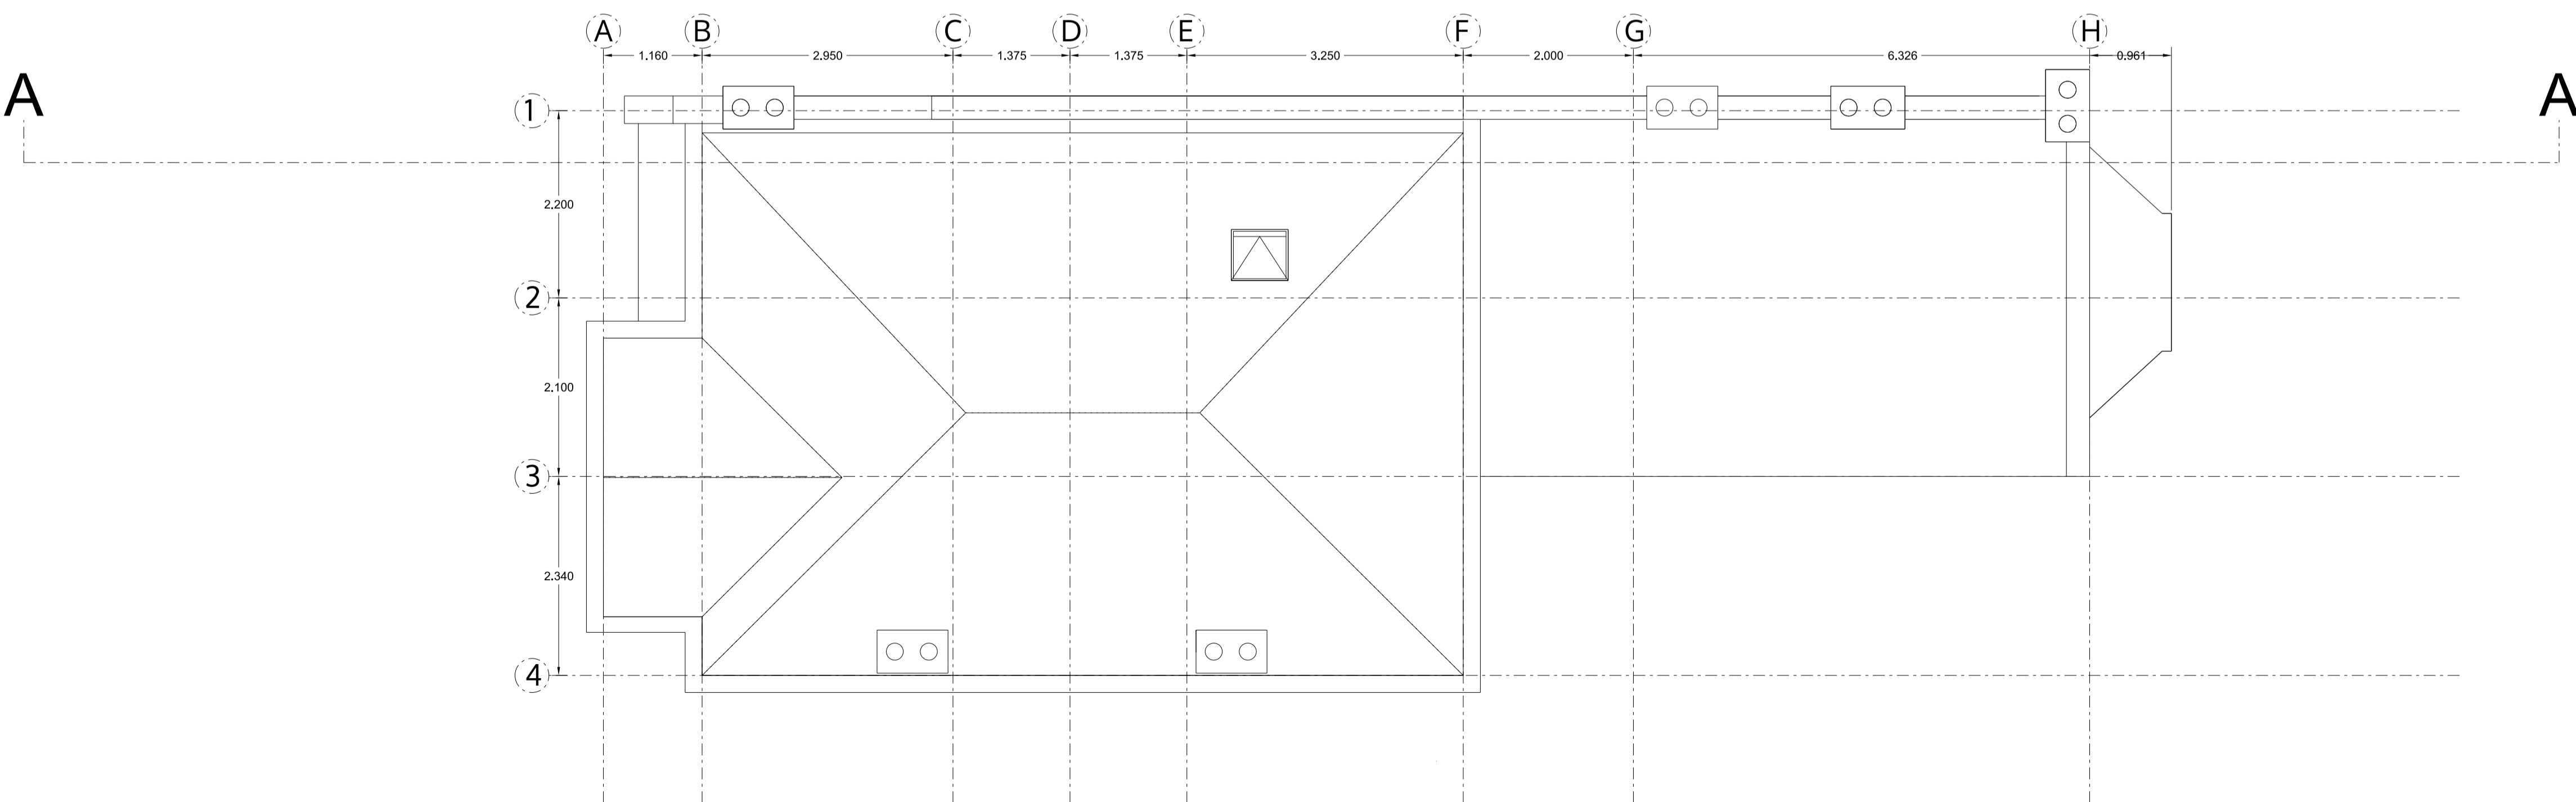

ROOF PLAN

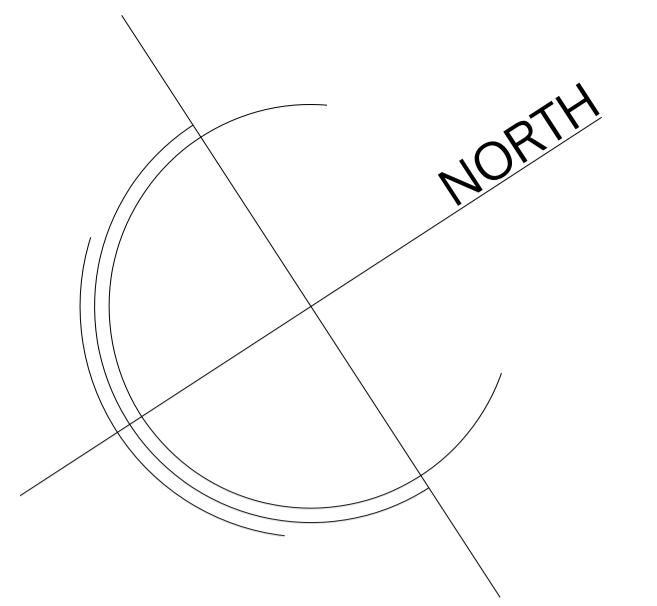

no. drawn date scale status title client project © ALL COPYRIGHTS RESERVED m 0 1 2 3 4 5 ALL DIMENSIONS TO BE CHECKED ON SITE

spaceAgent


Architects and Designers mail@spaceagent.com
 London-Heidelberg-Barcelona-Brussels spaceagent.com
 spaceAgent Architects Limited is a RIBA Chartered Practice

project Extension of family home
 32 Westbere Road
 London NW2 3SR


client Sarah Barabas
 32 Westbere Road
 London NW2 3SR

title Second floor and roof
 as existing

planning only	
	1:100 @A3 1:50 @A1
	11 May 2016
	ilaw
WES32_E02b	

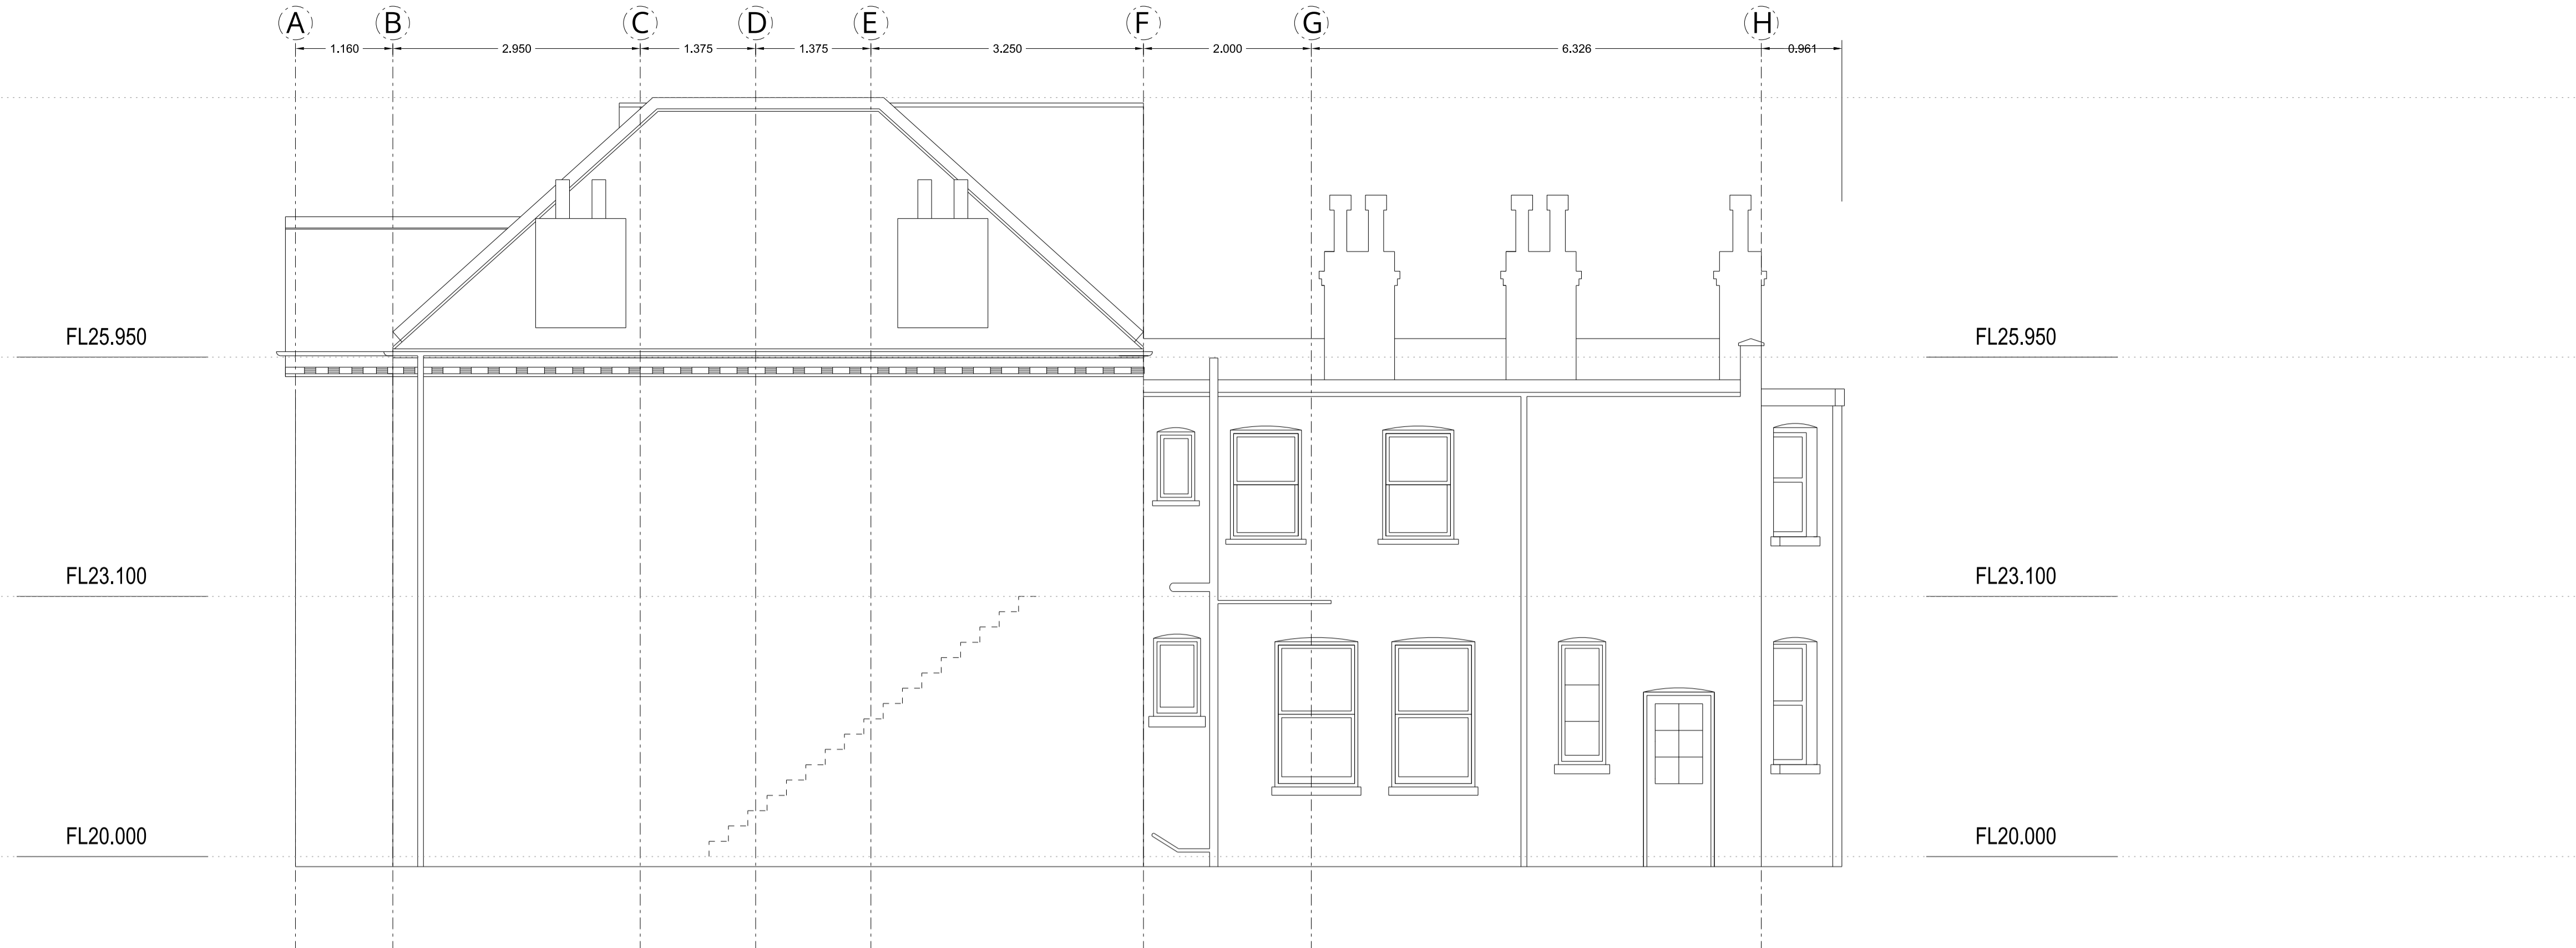

SIDE ELEVATION

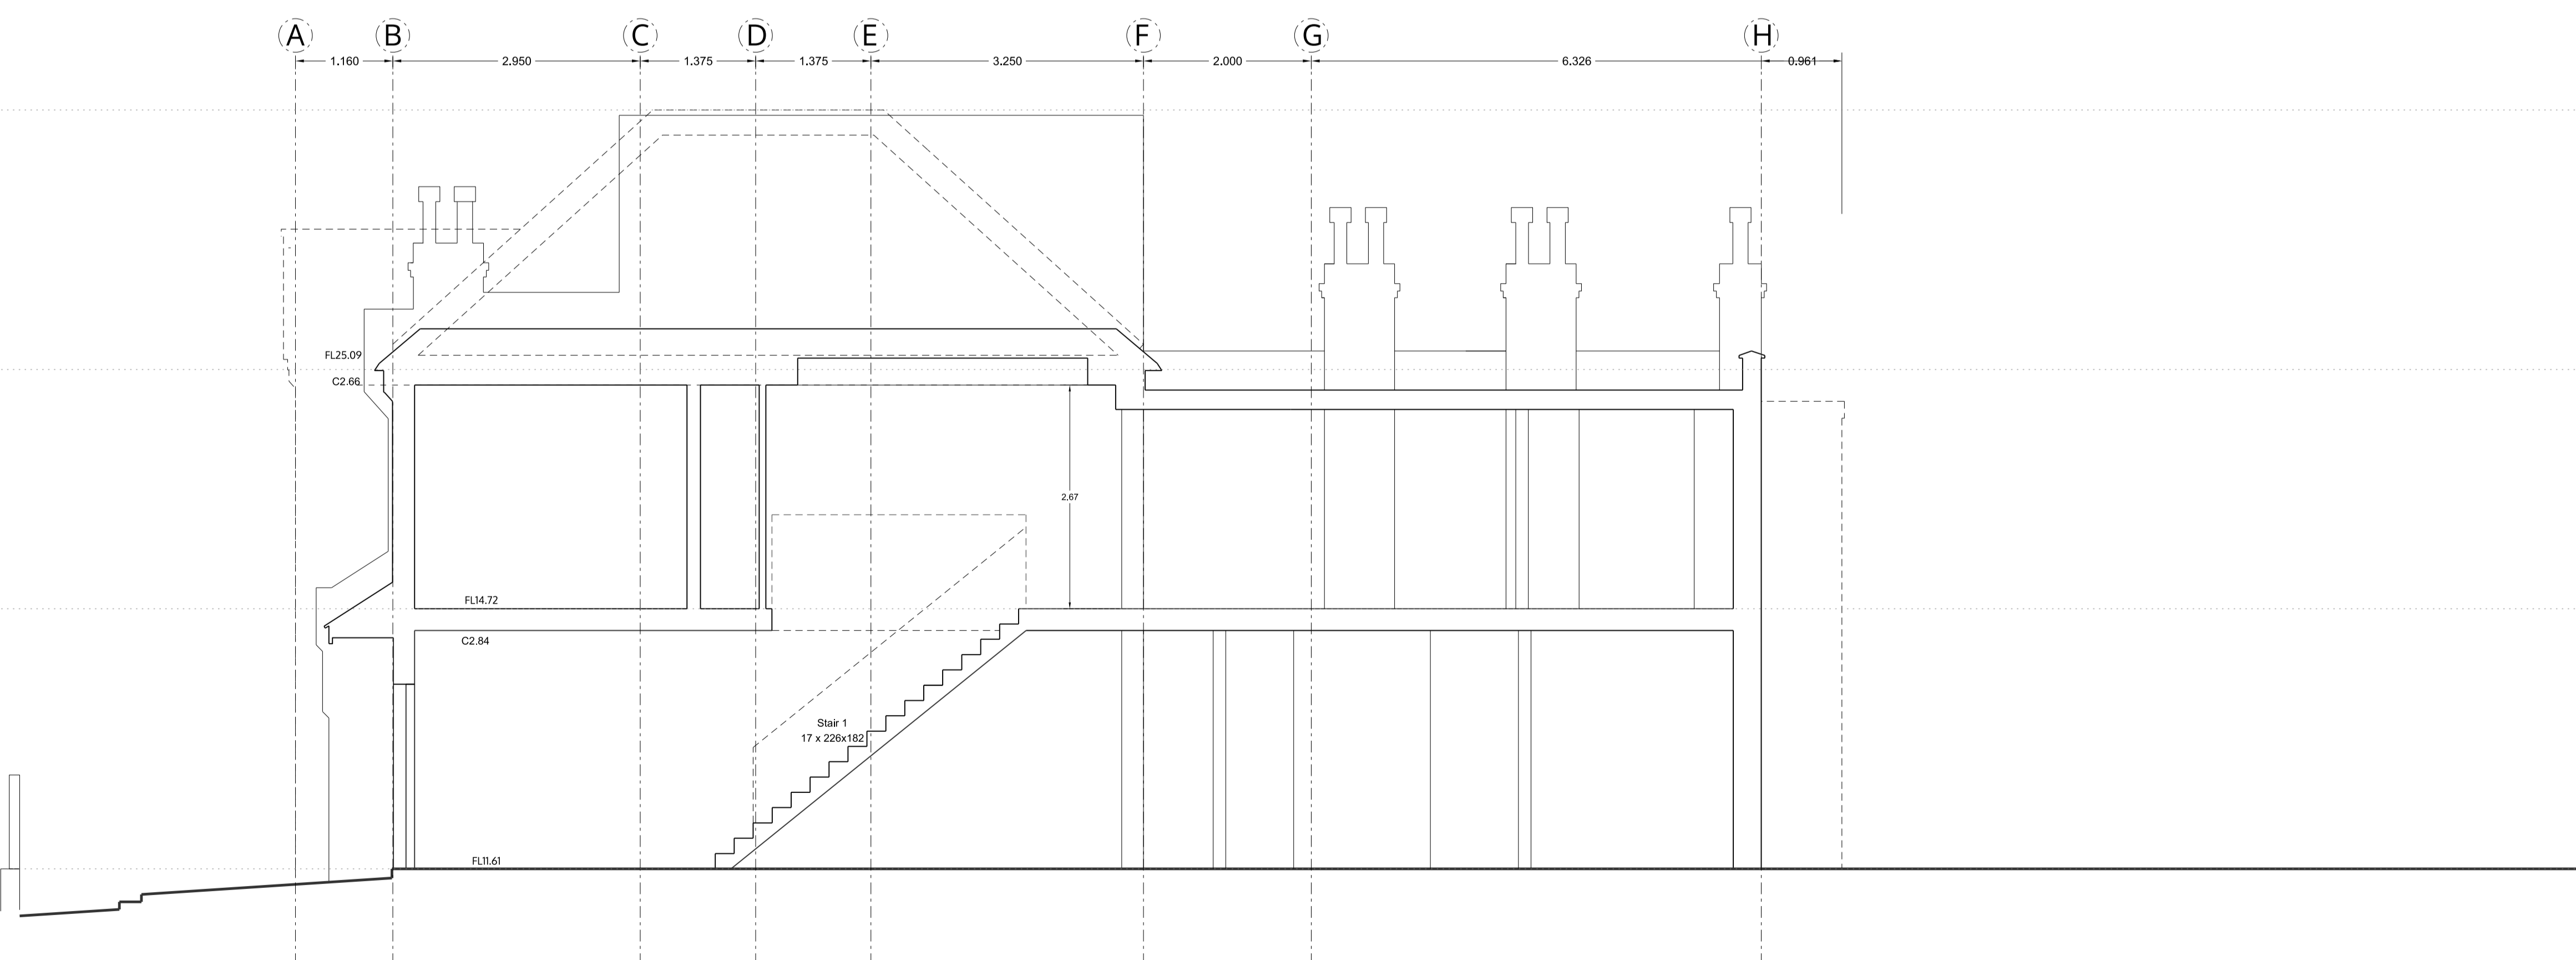

SECTION AA

no. drawn date scale status title client project © ALL COPYRIGHTS RESERVED m 0 1 2 3 4 5 ALL DIMENSIONS TO BE CHECKED ON SITE

spaceAgent

Architects and Designers mail@spaceagent.com
 London-Heidelberg-Barcelona-Brussels spaceagent.com
 spaceAgent Architects Limited is a RIBA Chartered Practice

project Extension of family home
 32 Westbere Road
 London NW2 3SR

client Sarah Barabas
 32 Westbere Road
 London NW2 3SR

title Side elevation and long section
 as existing

planning only	
1:100 @A3	
1:50 @A1	
11 May 2016	
ilaw	

WES32_E03b



REAR ELEVATION



FRONT ELEVATION

no. drawn date scale status title client project © ALL COPYRIGHTS RESERVED m 0 1 2 3 4 5 ALL DIMENSIONS TO BE CHECKED ON SITE

spaceAgent

Architects and Designers mail@spaceagent.com
 London-Heidelberg-Barcelona-Brussels spaceagent.com
 spaceAgent Architects Limited is a RIBA Chartered Practice

project Extension of family home
 32 Westbere Road
 London NW2 3SR

client Sarah Barabas
 32 Westbere Road
 London NW2 3SR

title Front and rear elevation
 as existing

planning only	
	1:100 @A3 1:50 @A1
	11 May 2016
	ilaw

WES32_E04b