



Detail B (Scale 1 : 5)

Sliding base detail

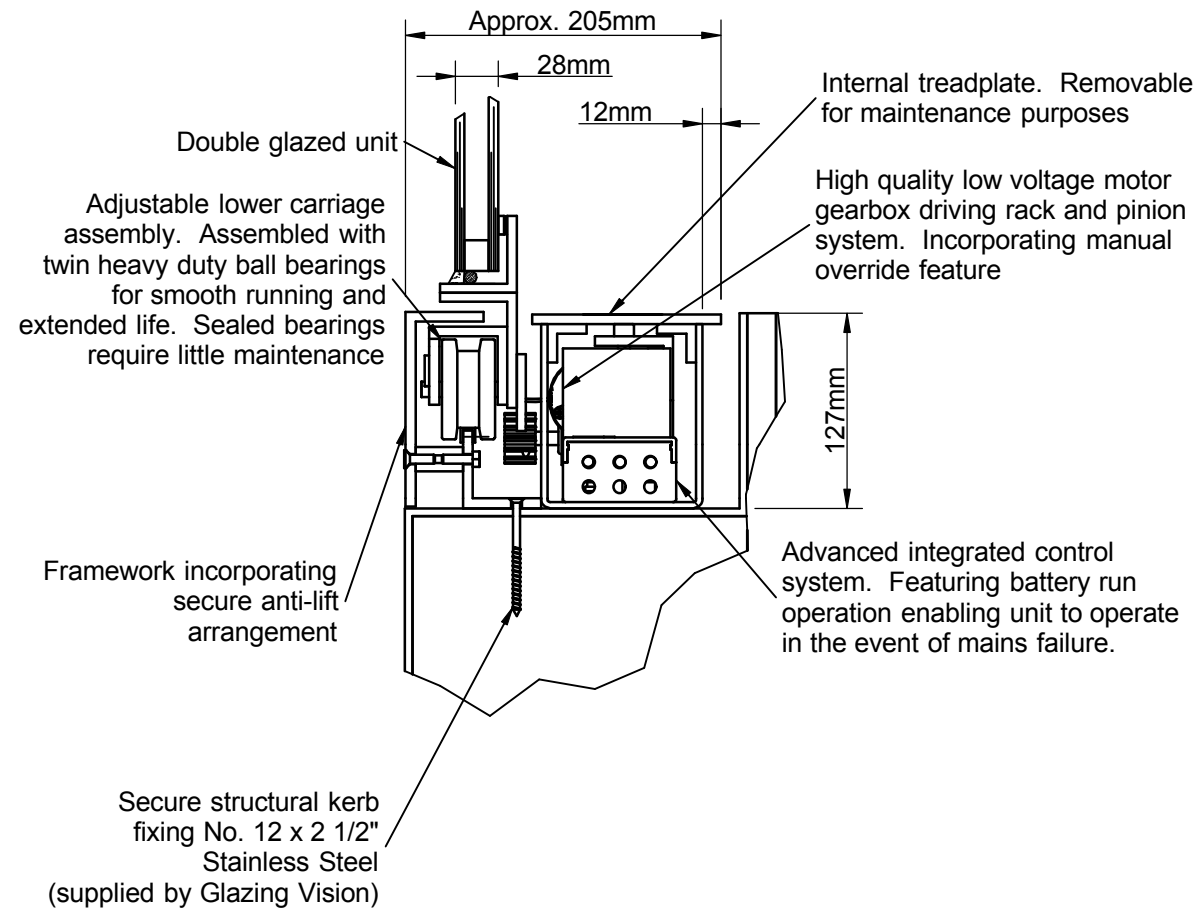

Detail C (Scale 1 : 5)

Sliding head detail

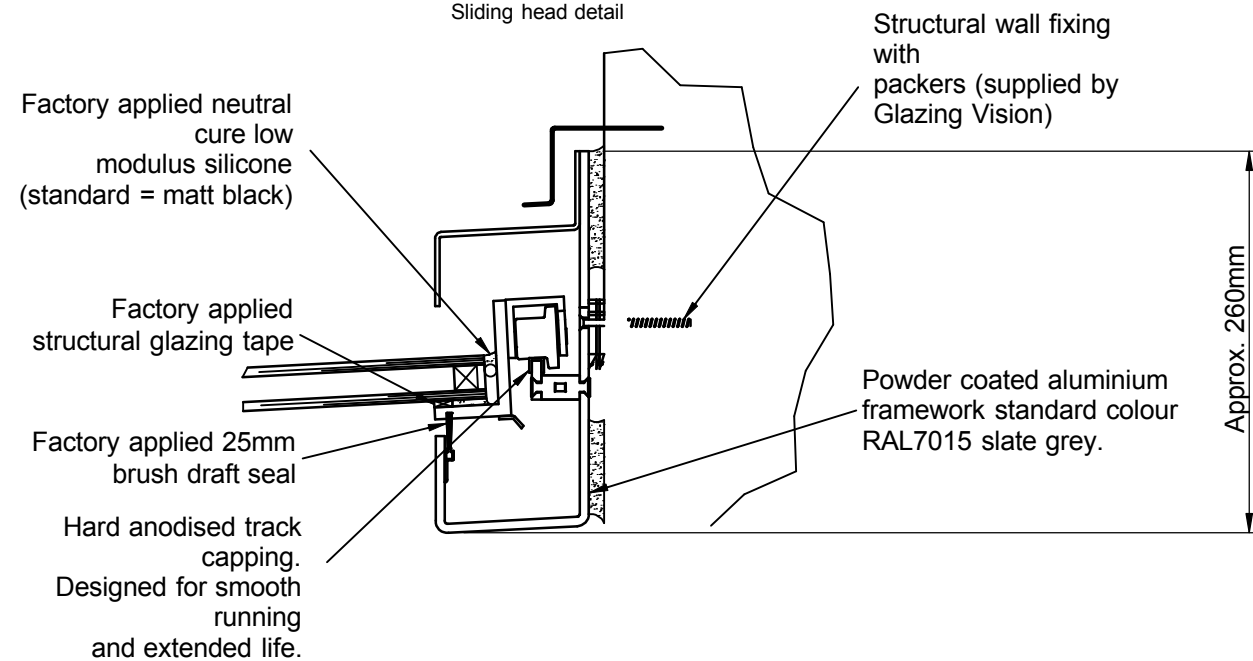

NOTES: The drawing must not be scaled and all dimensions are to be checked on site before work is commenced.
The drawing is to be read in conjunction with all other Structural Engineers and Service Engineers drawings and written specifications.

SPECIFICATIONS:

REVISION

N	DATE	NOTES

PROJECT:

25 Chester Terrace

DRAWING N:

P1027-GL809

DRAWING:

PROPOSED DETAIL / Box Rooflight to stair to roof terrace

- PRELIMINARY
- PLANNING APPROVAL
- CONSTRUCTION
- DESIGN INFORMATION
- TENDER
- AS BUILT

CLIENT:

PRIVATE CLIENT

LOCATION: 25 Chester Terrace, NW1 4ND

DATE:

17.03.16

REV:

SCALE:

@A3

PROJECT DESIGNER:



RMF STUDIO
ARCHITECTURAL DESIGN

120 Fortune Green Road / NW6 1DN / London

DESIGNER: Marco Ferrara-Bardile
marco@rmfstudio.com

M. 0797 5644556 - O. 0207 4355008