



**NatWest1800.1302**  
**ATM Surround - Face Assembly**  
 FOR QUOTATION PURPOSES ONLY

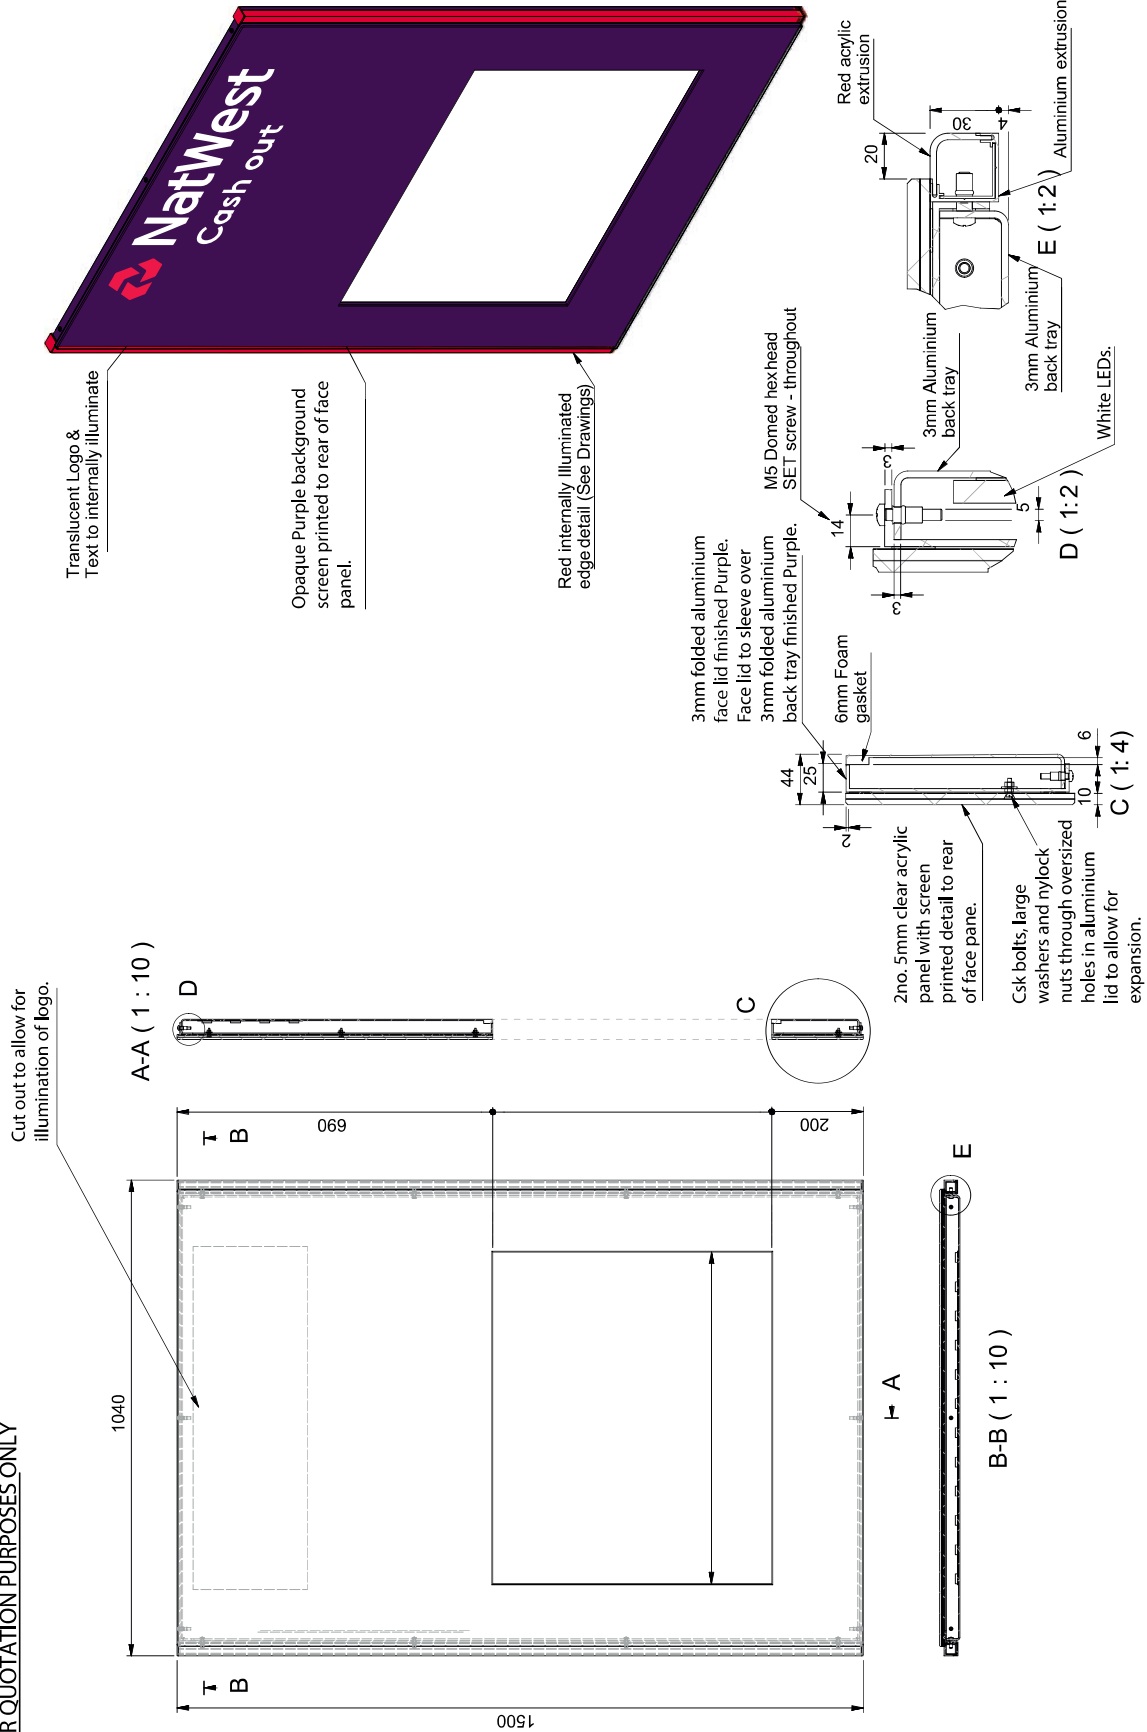

# NatWest 1800.1302


## ATM Surround - Acrylic Face

FOR QUOTATION PURPOSES ONLY



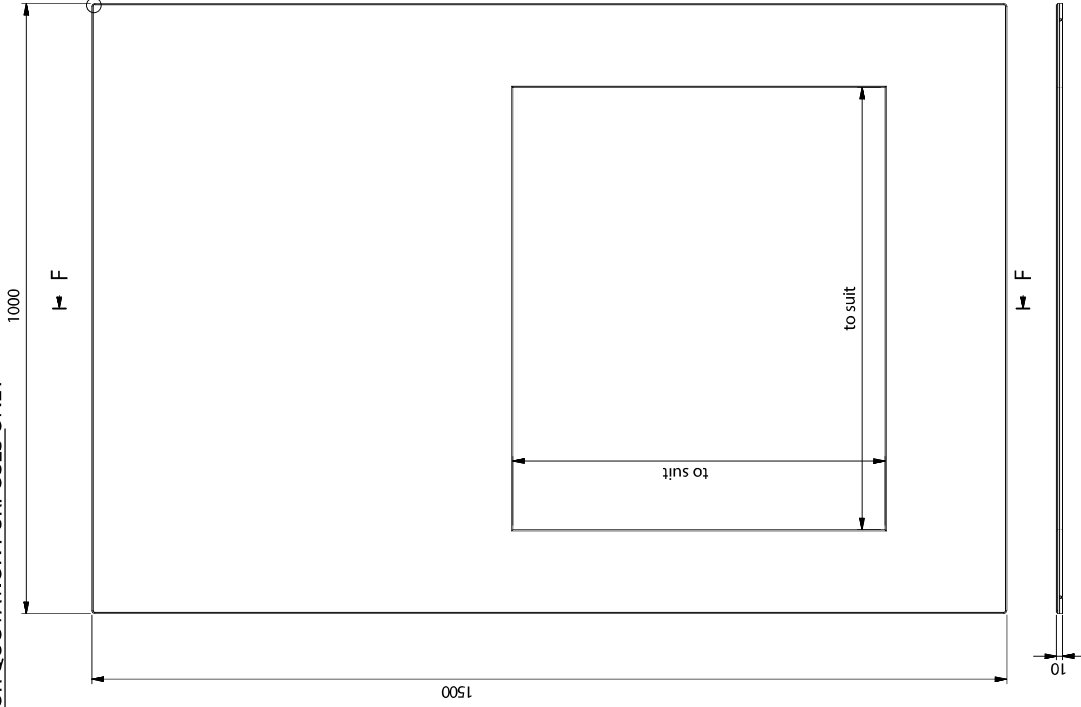


Opaque Purple background screen printed to the rear of face panel.

Translucent logo & text to internally illuminate

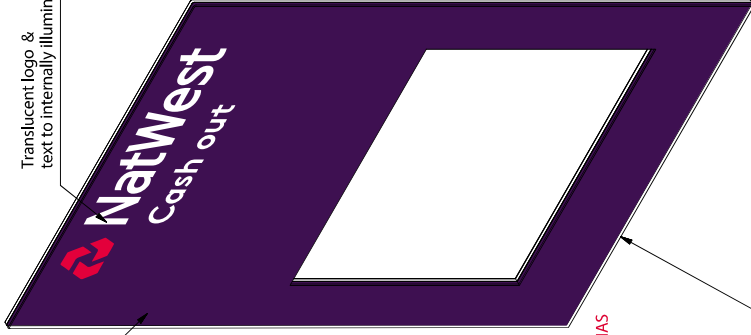

2no. 5mm clear acrylic panels. FACE panel to have 2mm bevelled edge to all sides & buff polished finish. Rear to be screen printed to detail (opaque). **DO NOT POLISH AFTER IT HAS BEEN SCREEN PRINTED.** Secondary panel to be drilled with countersunk holes and bonded to face panel with csk fixings in place. Panel to have buff polished finish.

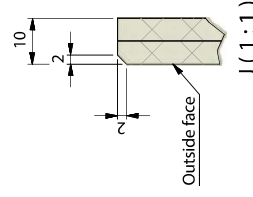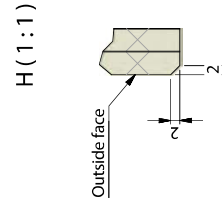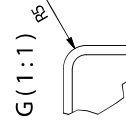



**General Notes:**  
 All fixings to be determined on a site by site basis.  
 Final connections to be made by Certified Electrical Contractors on site.  
 See separate file for all graphic artwork.  
 ONLY draw dimensions to be used.  
 DO NOT SCALE.  
 Third angle projection.  
 If in doubt ASK.

Client: NatWest  
 Project: External  
 Title: Acrylic Face  
 DRN No: 1800.1302  
 Drawn By:  
 Checked By:  
 Approved By:  
 Date: 06/2018 REV: A  
 Scalents @ Page 2 of 6


# NatWest 1800.1302

## ATM Surround - Acrylic Face Assembly


FOR QUOTATION PURPOSES ONLY

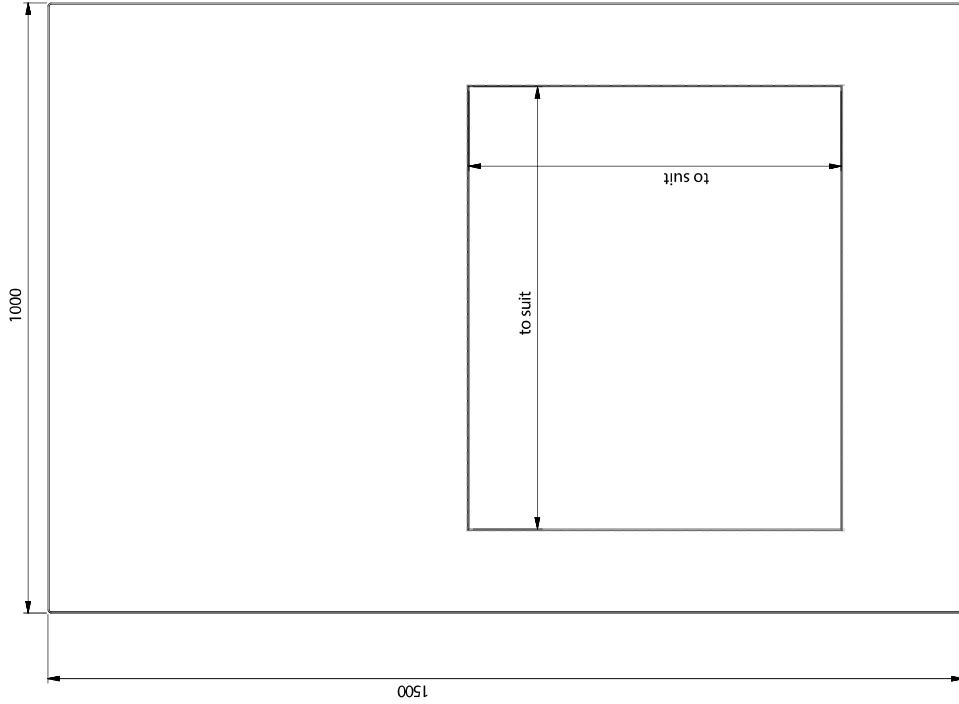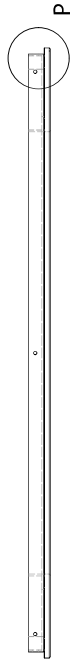

3mm Aluminium face lid to be fully welded & ground flush. Finished NatWest Purple high gloss.

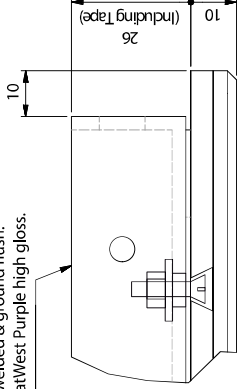

P (1:1)

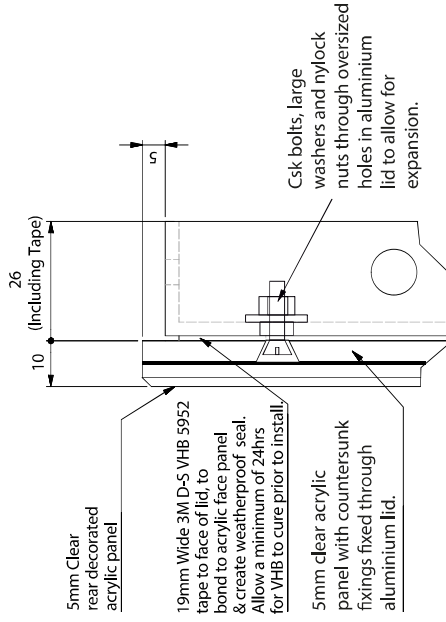

N (1:1)

### General Notes:

All fixings to be determined on a site by site basis

Final connections to be made by Certified Electrical Contractors on site

See separate file for all graphic artwork

Only show down dimensions to be used

DO NOT SCALE

Third angle projection

If in doubt ASK

Client: NatWest

Project: External

Title: Acrylic Face Ass

DRN No: 1800.1302

Drawn By:

Checked By:

Approved By:

Date: 06/06/2011 REV: A


Scale: N/A Page # Of 6

# NatWest1800.1302

## ATM Surround - Back Tray

FOR QUOTATION PURPOSES ONLY

All corners, fully welded & dressed.  
 Finish - White RAL9016, 60% Gloss  
 to inside only. Purple to the  
 outside throughout.

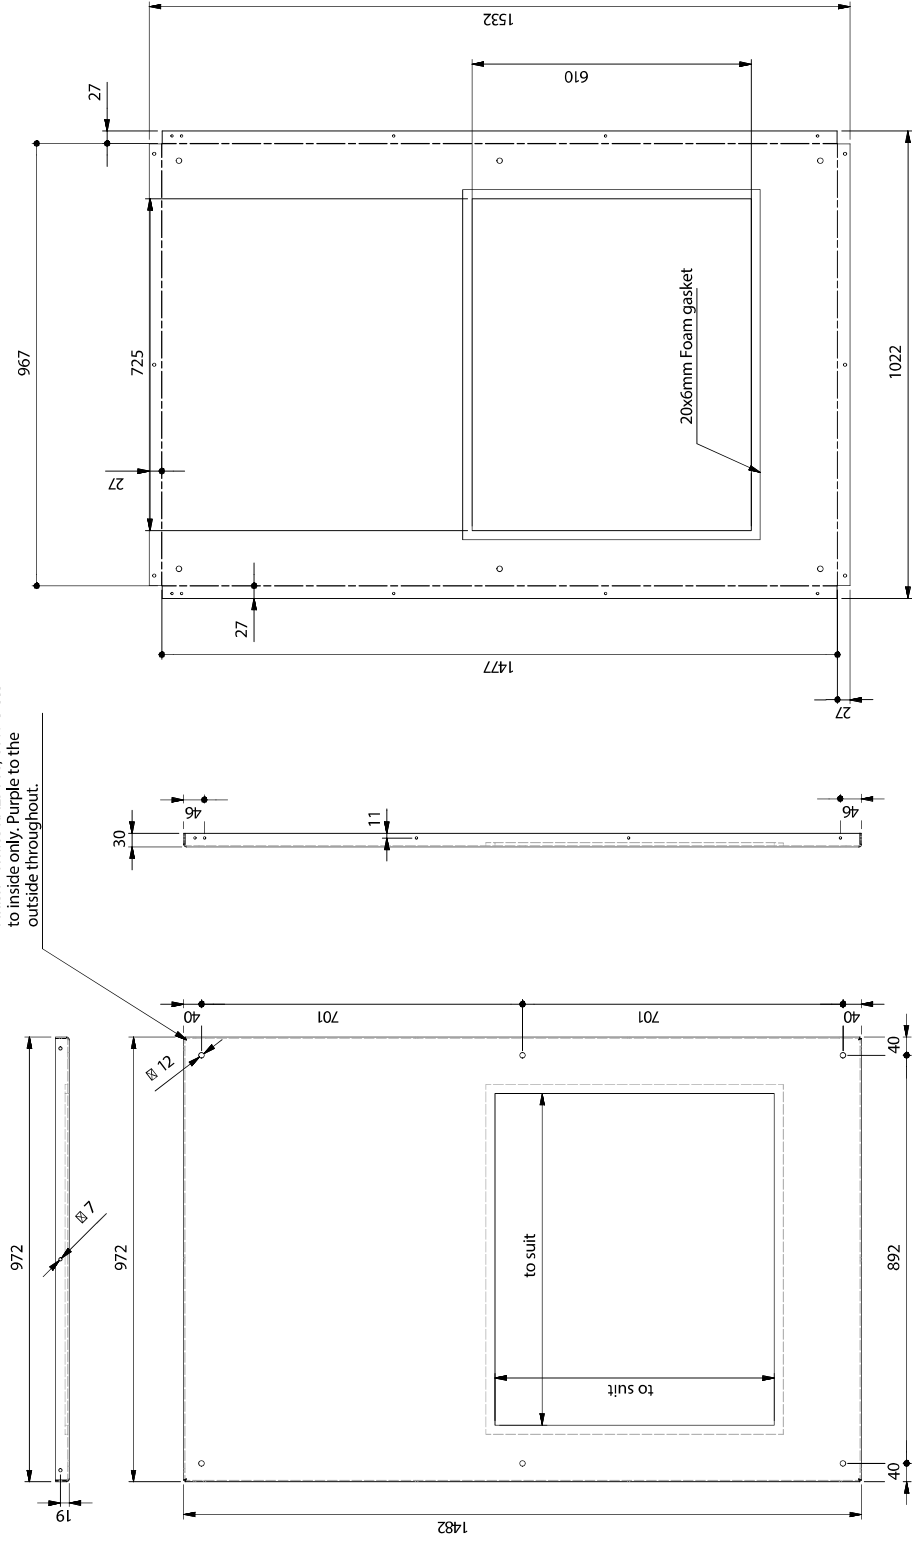

Back Tray Flat Profile ( 1:10 )

**General Notes:**  
 All drawings to be determined on a site by site basis.  
 Final connections to be made by Certified Electrical Contractors on site.

See separate file for all graphic artwork  
 Only drawn dimensions to be used  
 DO NOT SCALE  
 Third angle projection  
 If in doubt ASK

Client: NatWest
Project: External
Title: Back Tray
DRN No: 1800.1302
Drawn By:
Checked By:
Approved By:
Date: 06/06/2010   REV: A
Scale: NTS @ A   Pages Of 6