




Notes
 Do not scale from drawing unless for planning purposes.
 All dimensions to be checked on site.
 All levels to be checked on site.
 All setting out must be checked on site.
 This drawing is copyright WhitemanDesign.
 This drawing must not be used onsite unless 'Issued for Construction'.

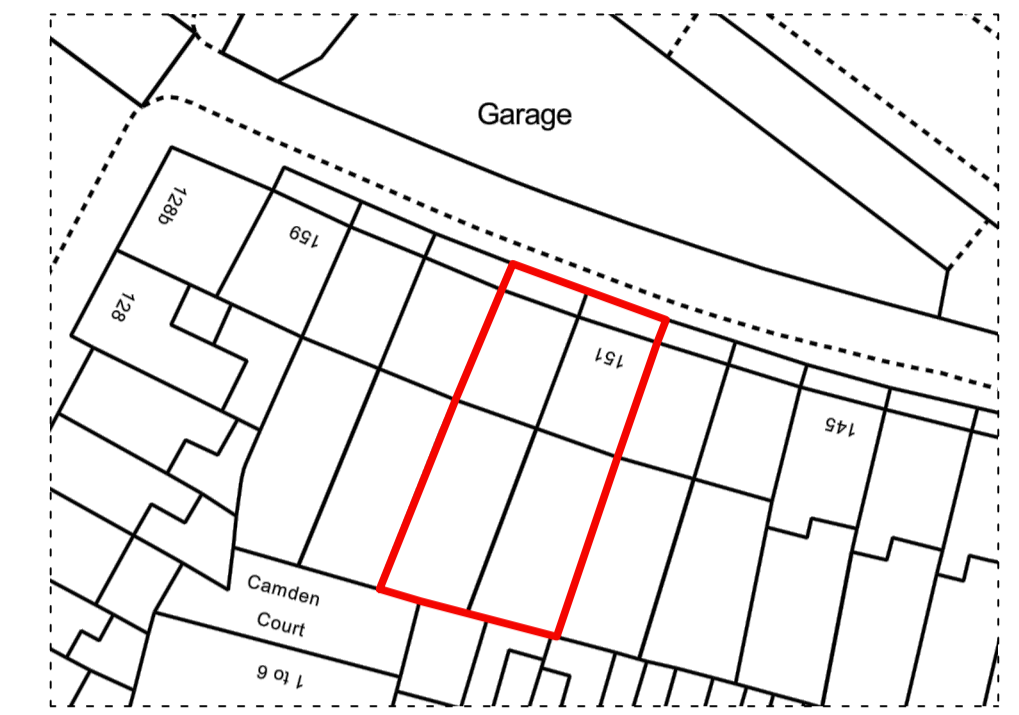

Neighbouring properties

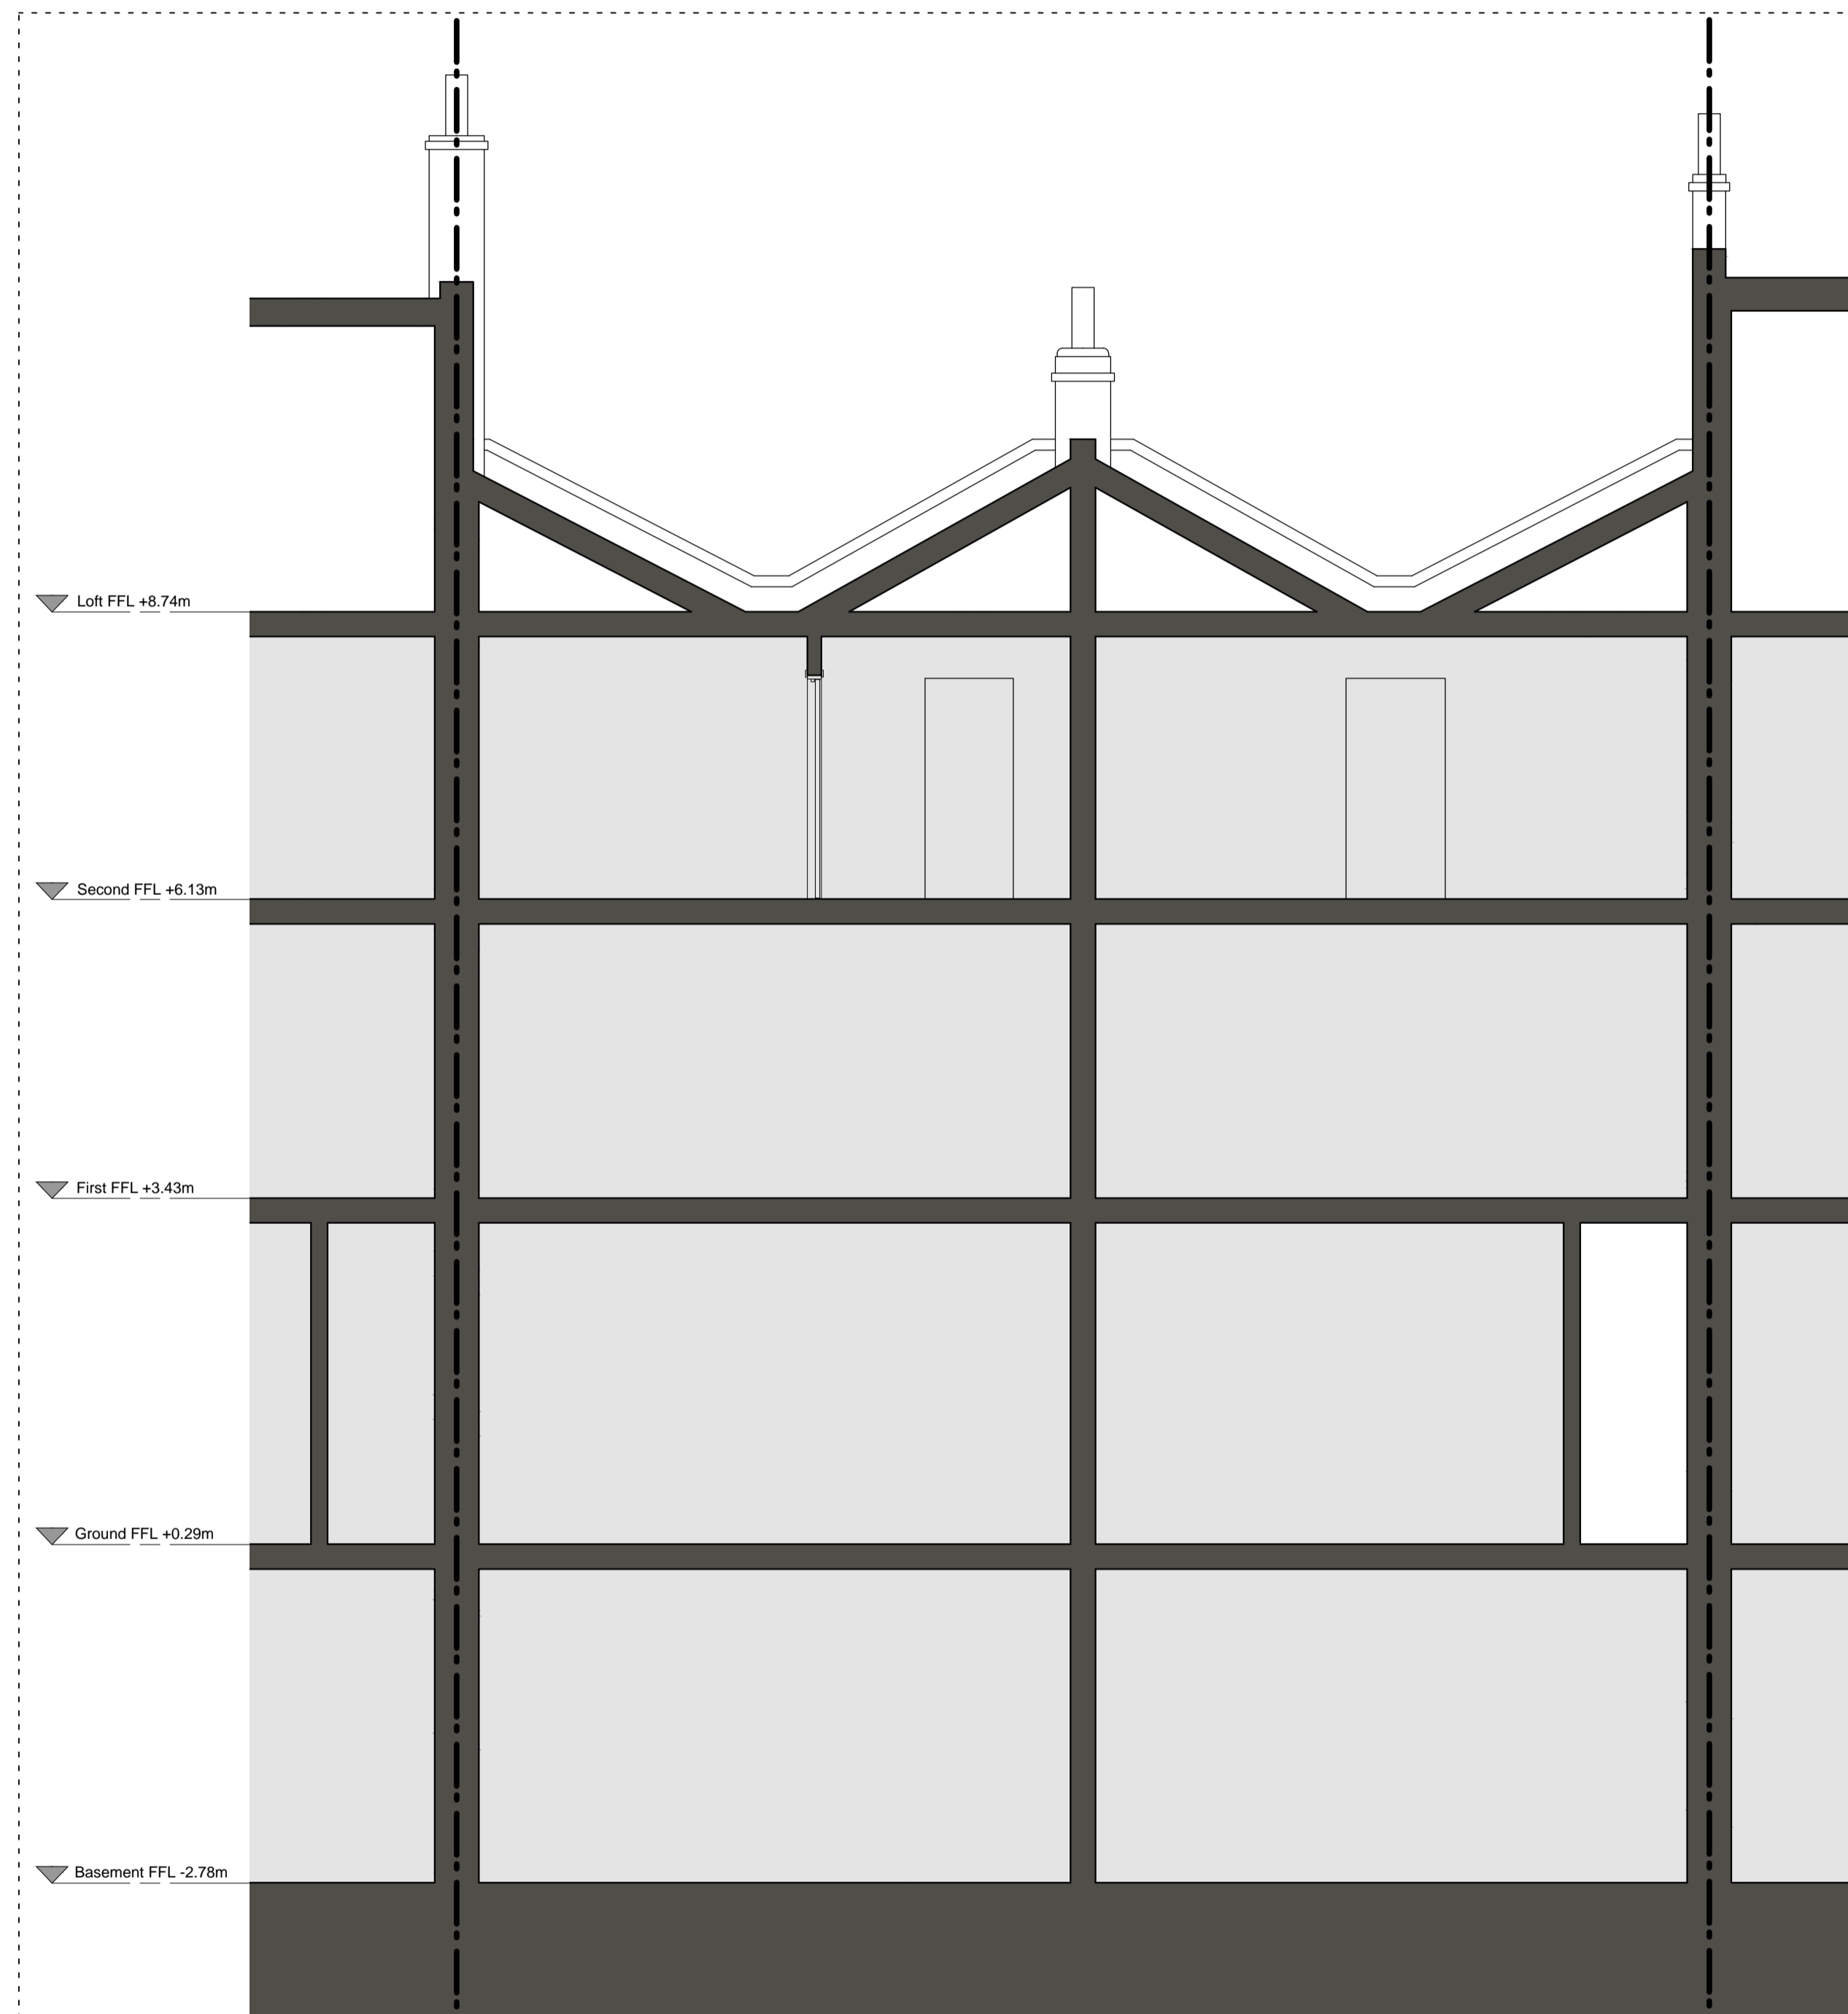

EXISTING SECTION AA

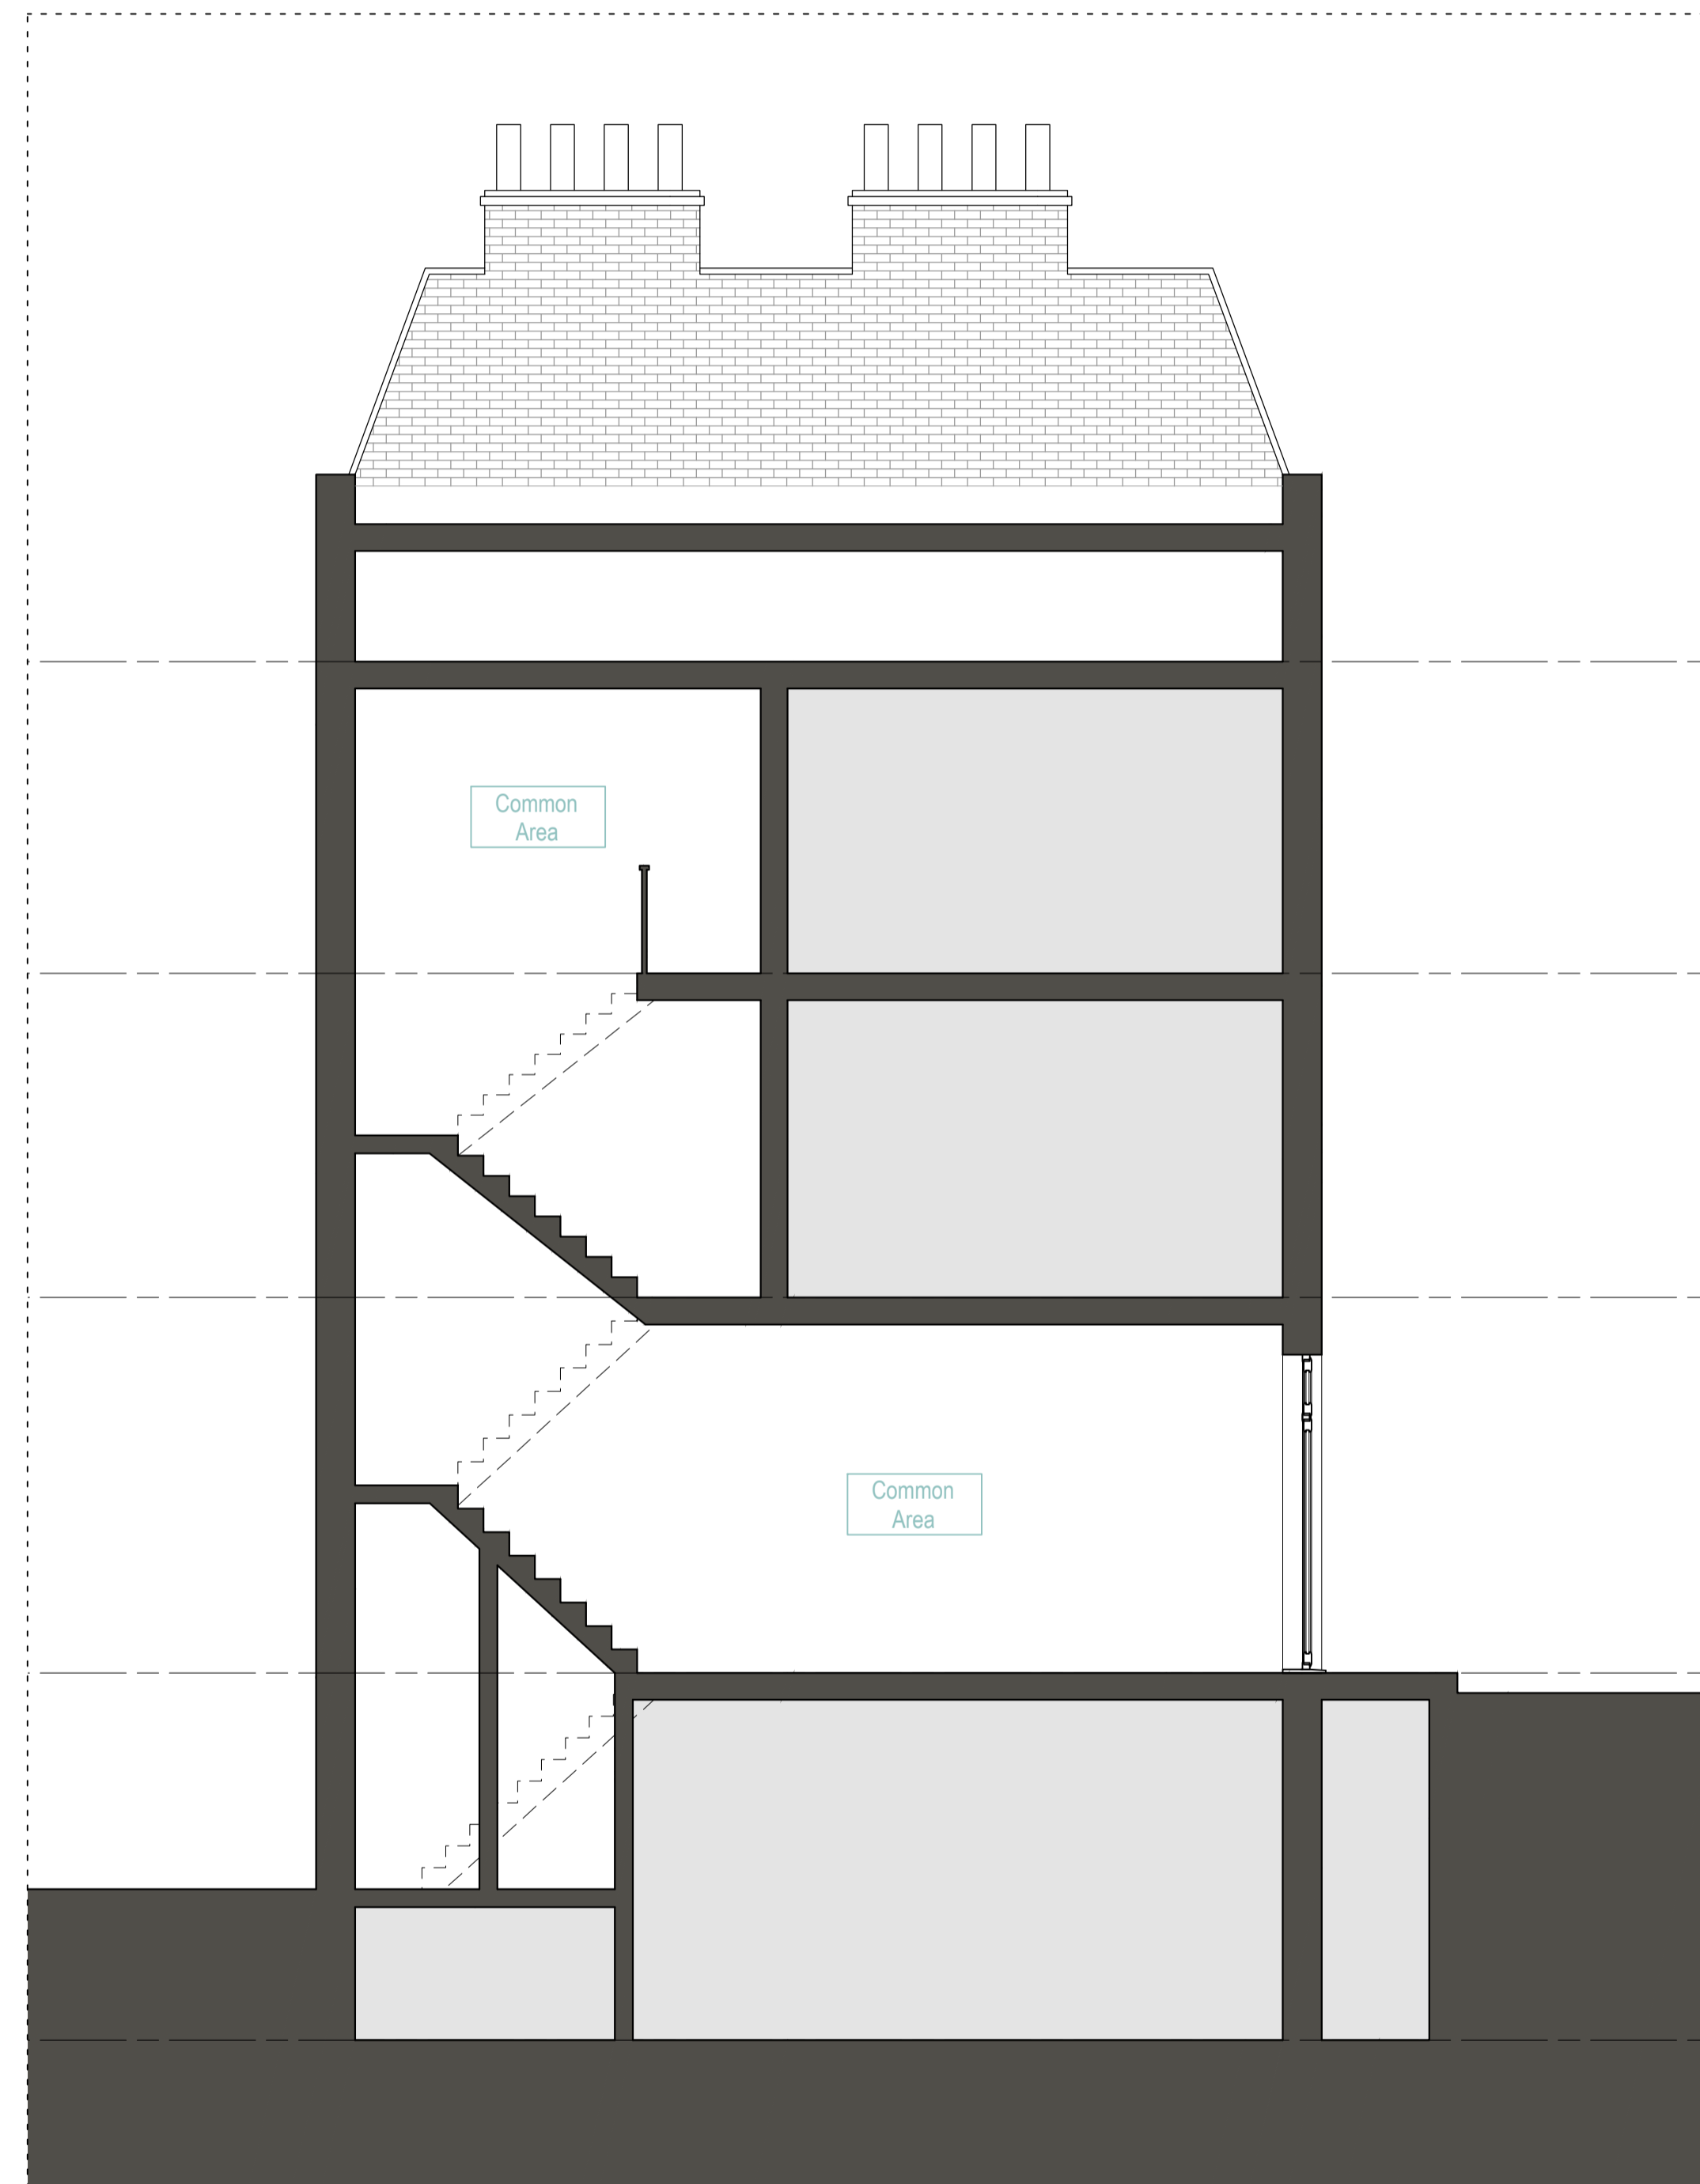

EXISTING SECTION BB

Rev	Date	Description
-----	------	-------------



Project
 153C St Pancras Way, Camden

Client
 Michael Hubbard

Date
 20/02/16

Scale
 1:50 at A1
 1:100 at A3

Drawing Title
 Existing Sections

Drawn LW **Checked** **Approved**

Drawing Status
 For Planning

Project	View	Drawing No.	Rev
0066	P	011	-

2A Cadogan Road
 Surbiton, KT6 4DL
 Telephone
 +44 (0)7792337613

lee@whitemandesign.com
 www.whitemandesign.com

WhitemanDesign