



PROPOSED SECTION AA

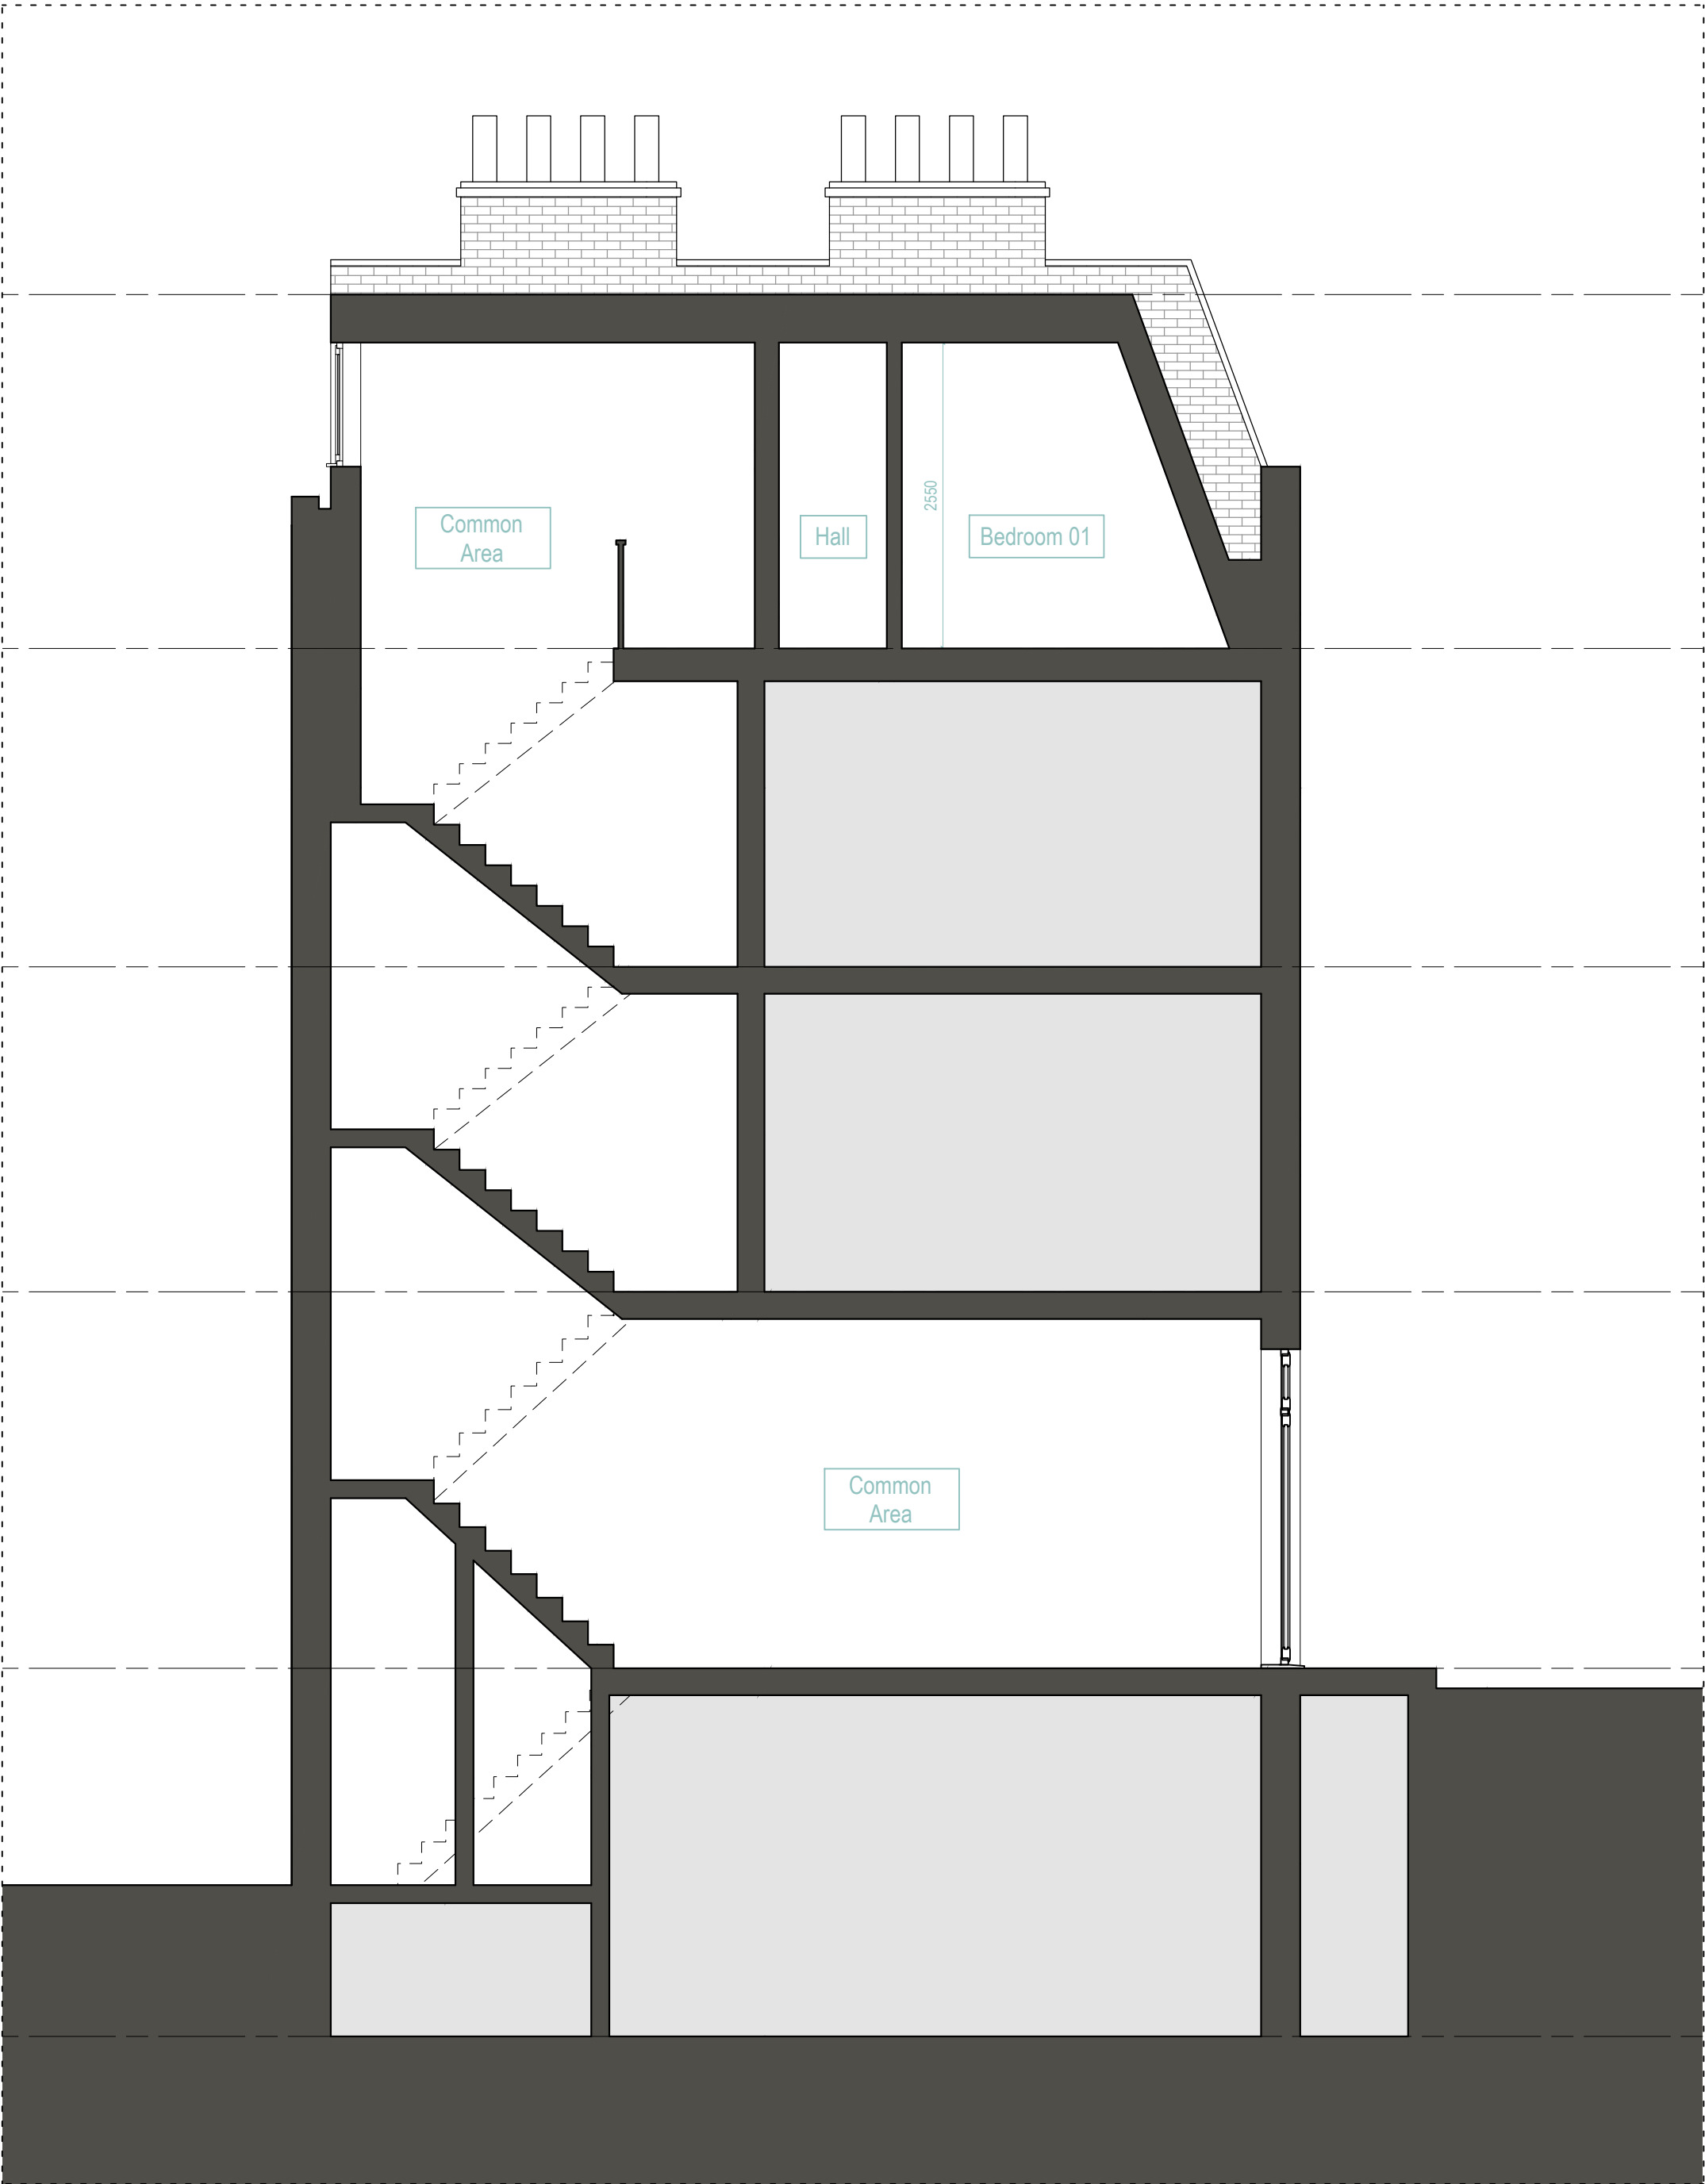


PROPOSED SECTION BB

Notes
Do not scale from drawing unless for planning purposes.
All dimensions to be checked on site.
All levels to be checked on site.
All setting out must be checked on site.
This drawing is copyright WhitemanDesign.
This drawing must not be used onsite unless 'Issued for Construction'.

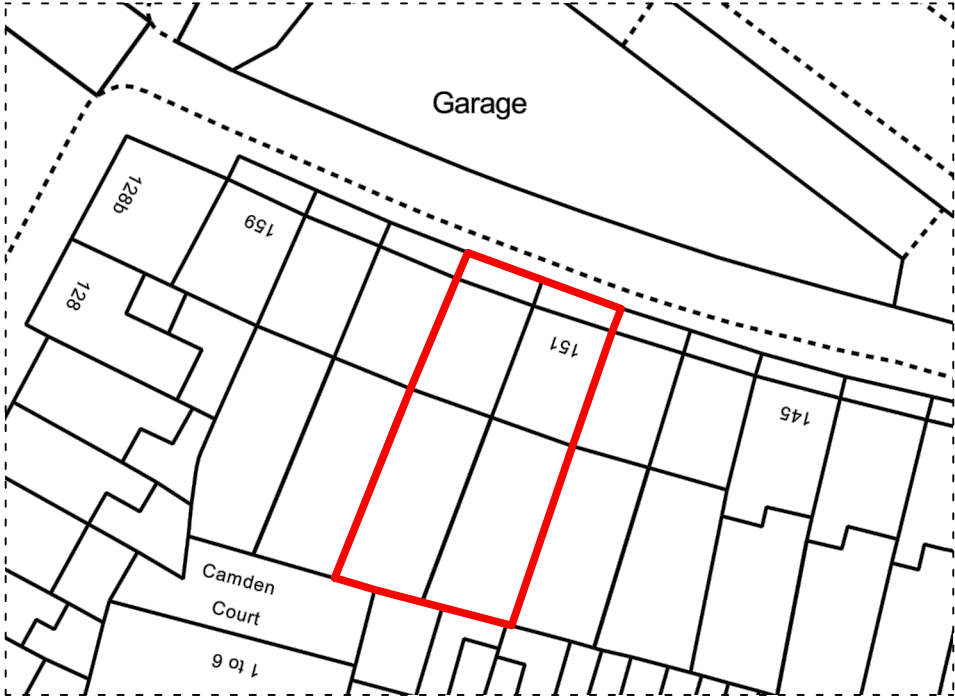

Neighbouring properties

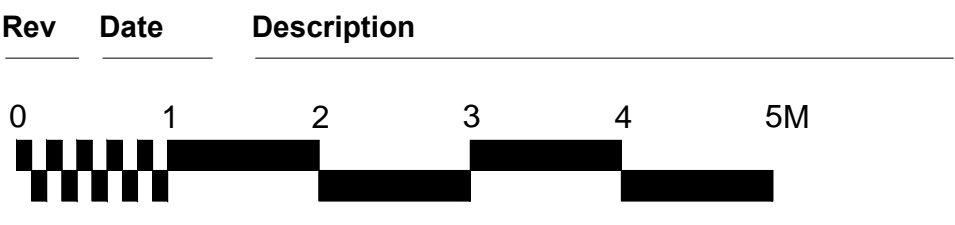

Project
153C St Pancras Way, Camden

Client
Michael Hubbard

Date
20/02/16

Scale
1 : 50 at A1
1 : 100 at A3

Drawing Title
Proposed Sections

Drawn
LW

Checked
-

Approved
-

Drawing Status
For Planning

Project	View	Drawing No.	Rev
0066	P	023	-

2A Cadogan Road
Surbiton, KT6 4DL
Telephone
+44 (0)7792337613

lee@whitemandesign.com
www.whitemandesign.com

WhitemanDesign