


009

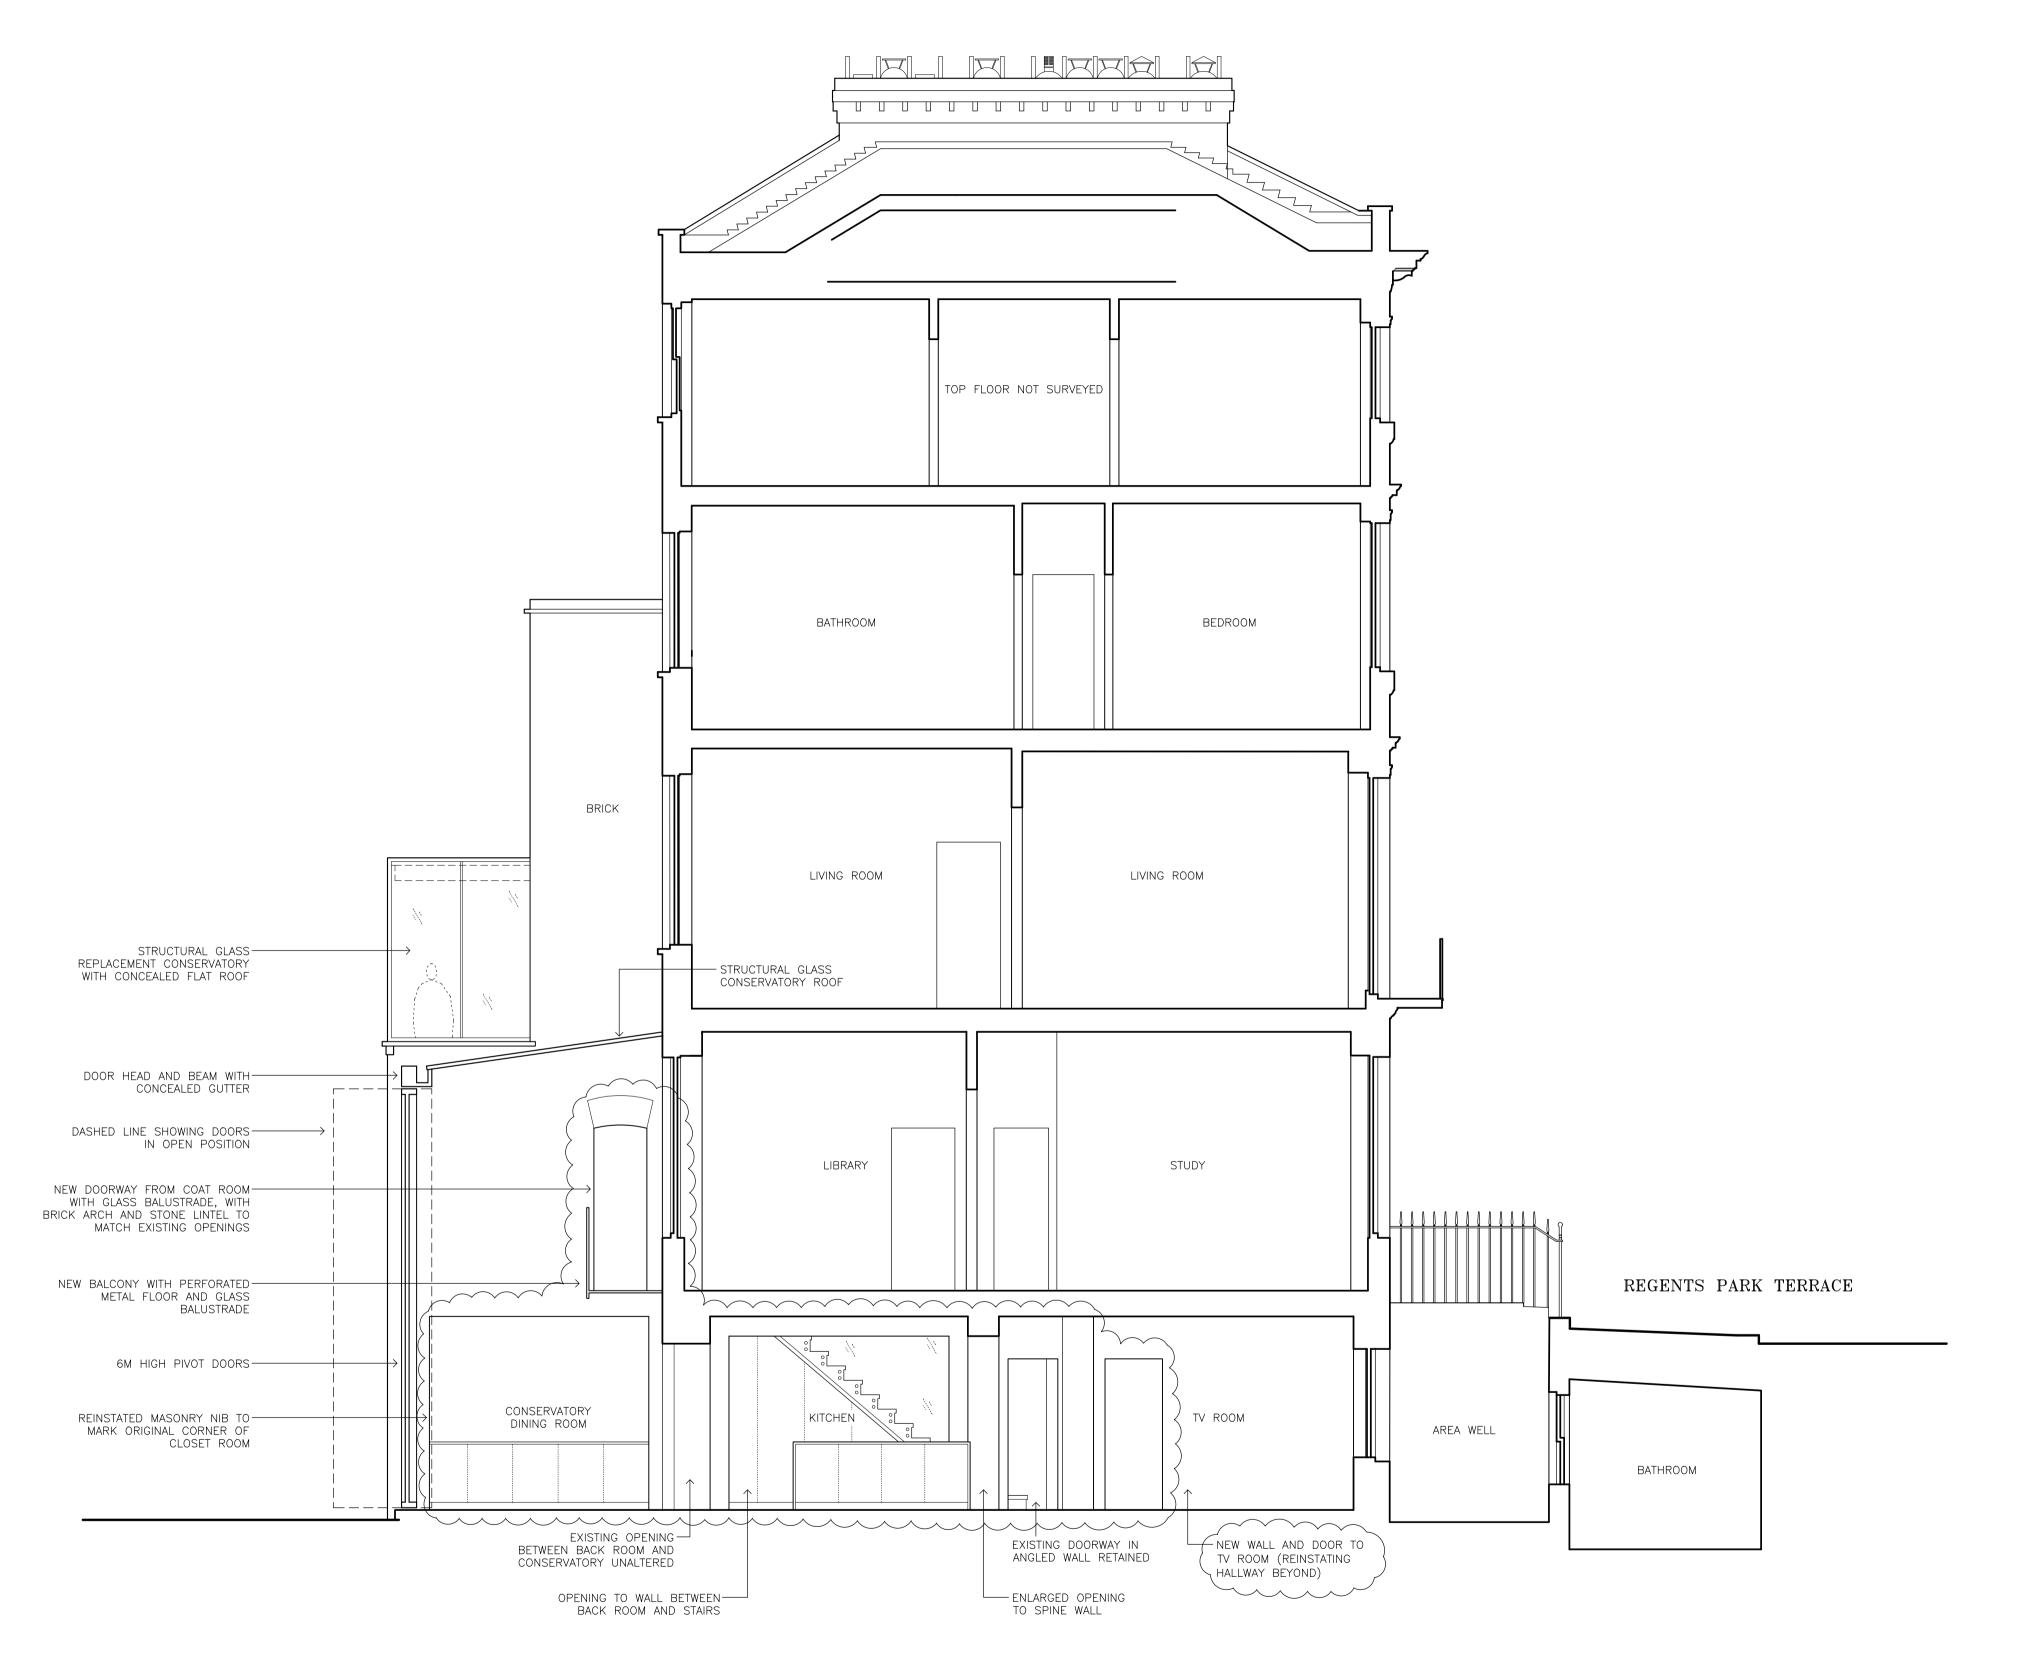

SECTION A

0 1 3 5

© 2016 robert rhodes architecture + interiors - not issued for construction unless clearly noted as such