


ELE-01 156201 Grafton Way Elevation  
1:200

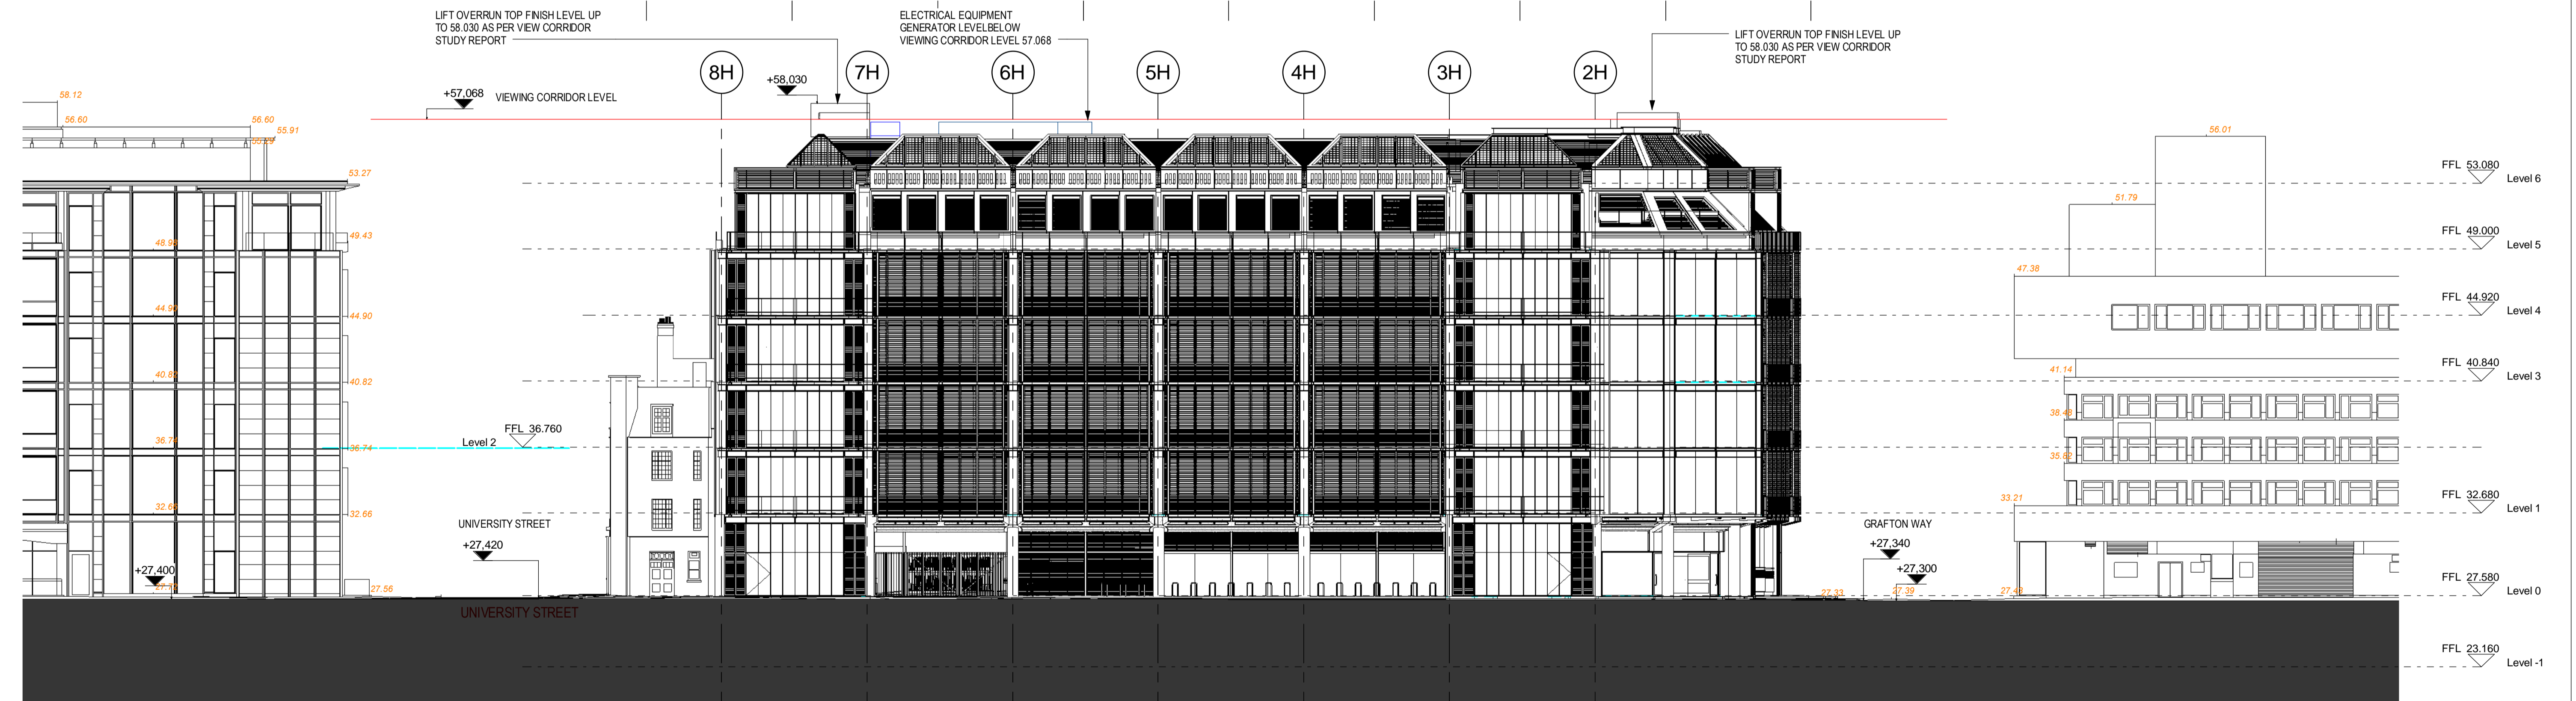


ELE-02 156201 Huntley Street Elevation  
1:200

NOTES:

Rev	DATE	REVISION HISTORY	Dsg	Drw	Chk	App
A	2016.05.09	S2 Issued for Information	STW	STW	BYU	BYU

ALL REVISIONS

Rev	DATE	REVISION HISTORY	Dsg	Drw	Chk	App
A	2016.05.09	S2 Issued for Information	STW	STW	BYU	BYU

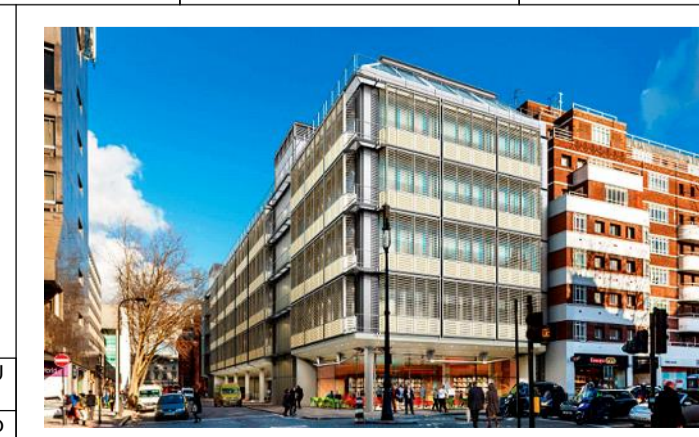

**BOUYGUES**

Head Office:  
Elizabeth House,  
39 York Road,  
London, SE1 7NG,  
Tel: 020 7401 0020  
Fax: 020 7401 0030  
www.bouygues-uk.com

University College London Hospitals **NHS**  
NHS Foundation Trust

Name	Signature	Date
Designed by	STW	2016.05.09
Drawn by	KK	2016.05.09
Checked	KB	2016.05.09
Approved	SC	2016.05.09

ORIGINATOR  
Scott Tallon Walker Architects

**NG Bailey** CampbellReith

**VARJAN** medical systems Particle Therapy

SCALE: 1:200 @ A1

FIRST ISSUE DATE: 2016.05.09

PROPOSED STATUS: S2 - For Information

BM FILE NAME: P4PBT-STW-AAB-SL-M3-A31-100054

DRAWING TITLE

Proton Beam Therapy - Phase 4

Non Material Amendment Application  
Proposed Huntley Street Elevation and Grafton Way Elevation

PROJECT	ISSUER	AREA	LEVEL	TYPE	TRADE	SEQUENCE	REV
P4PBT	STW	ALL	SL	ELV	A31	156201	A