


LIFT OVERRUN TOP FINISH LEVEL
UP TO 58.030 AS PER VIEW
CORRIDOR STUDY REPORT

+57.068 VIEWING CORRIDOR LEVEL

+58.030

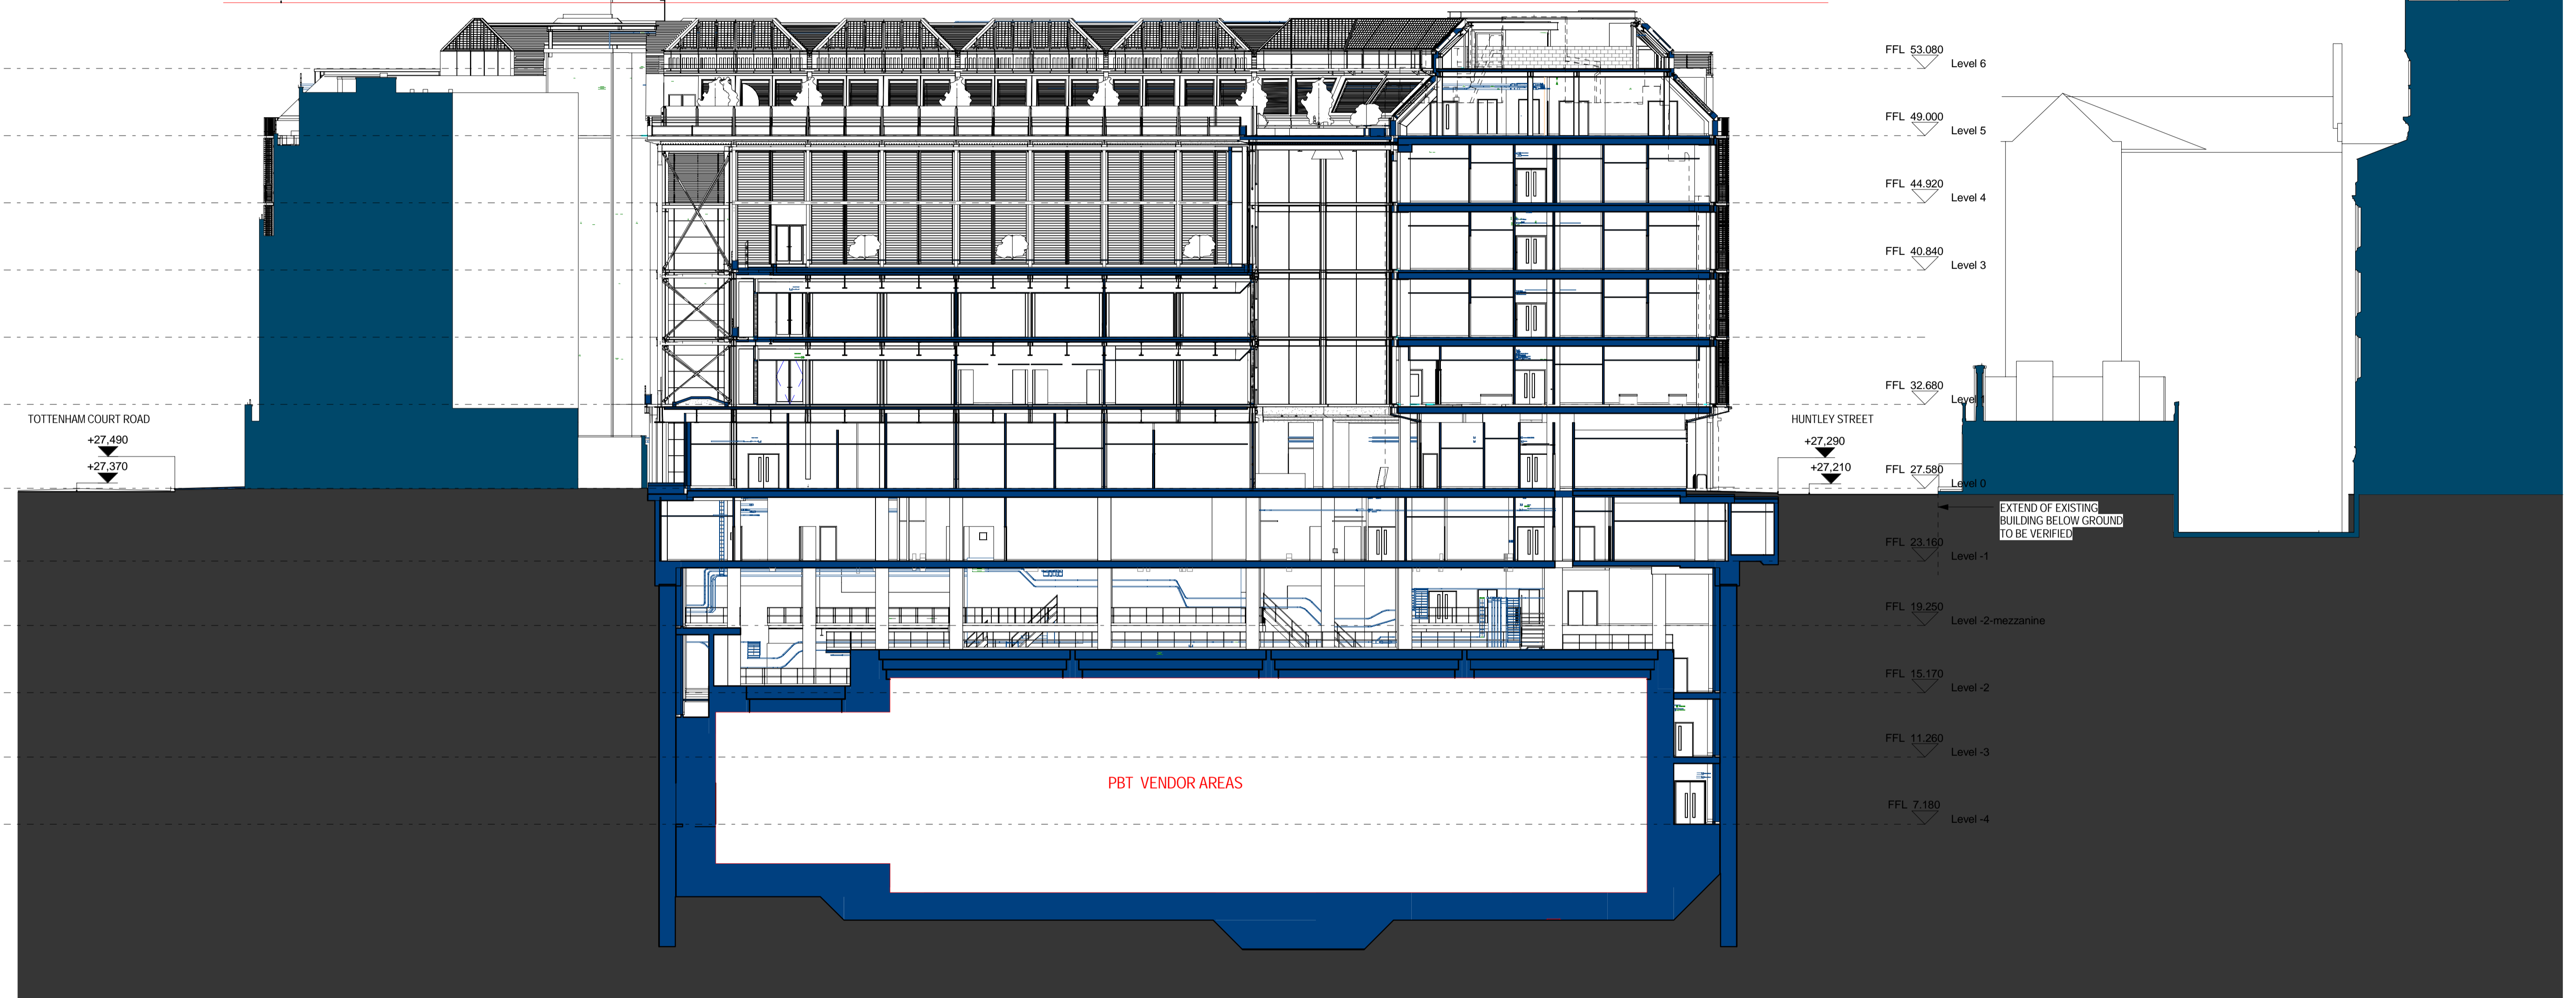

SEC
B-B Proposed Long Section B-B
156303 1:200

NOTES:

Rev	DATE	REVISION HISTORY	Dsg	Drw	Chk	App
A	2016.05.09	S2 Issued for Information	STW	STW	BYU	BYU

ALL REVISIONS

Rev	DATE	REVISION HISTORY	Dsg	Drw	Chk	App
A	2016.05.09	S2 Issued for Information	STW	STW	BYU	BYU



BOUYGUES
UK

Head Office:
Elizabeth House,
39 York Road,
London, SE1 7NG,
Tel: 020 7401 0020
Fax: 020 7401 0030
www.bouygues-uk.com

University College London Hospitals NHS Foundation Trust

Name	Signature	Date
Designed by: STW		2016.05.09
Drawn by: KK		2016.05.09
Checked: KB		2016.05.09
Approved: SC		2016.05.09

ORIGINATOR
Scott Tallon Walker Architects

NG Bailey CampbellReith

VARIAN Particle Therapy

SCALE: 1:200 @ A1

FIRST ISSUE DATE: 2016.05.09

PROPOSED STATUS: S2 - For Information

BIM FILE NAME: P4PBT-STW-AAB-SL-M3-A31-100054

DRAWING TITLE

Proton Beam Therapy - Phase 4
Non Material Amendment Application
Proposed Section B-B

PROJECT	ISSUER	AREA	LEVEL	TYPE	TRADE	SEQUENCE	REV
P4PBT	STW	ALL	SL	ELV	A31	156303	A