

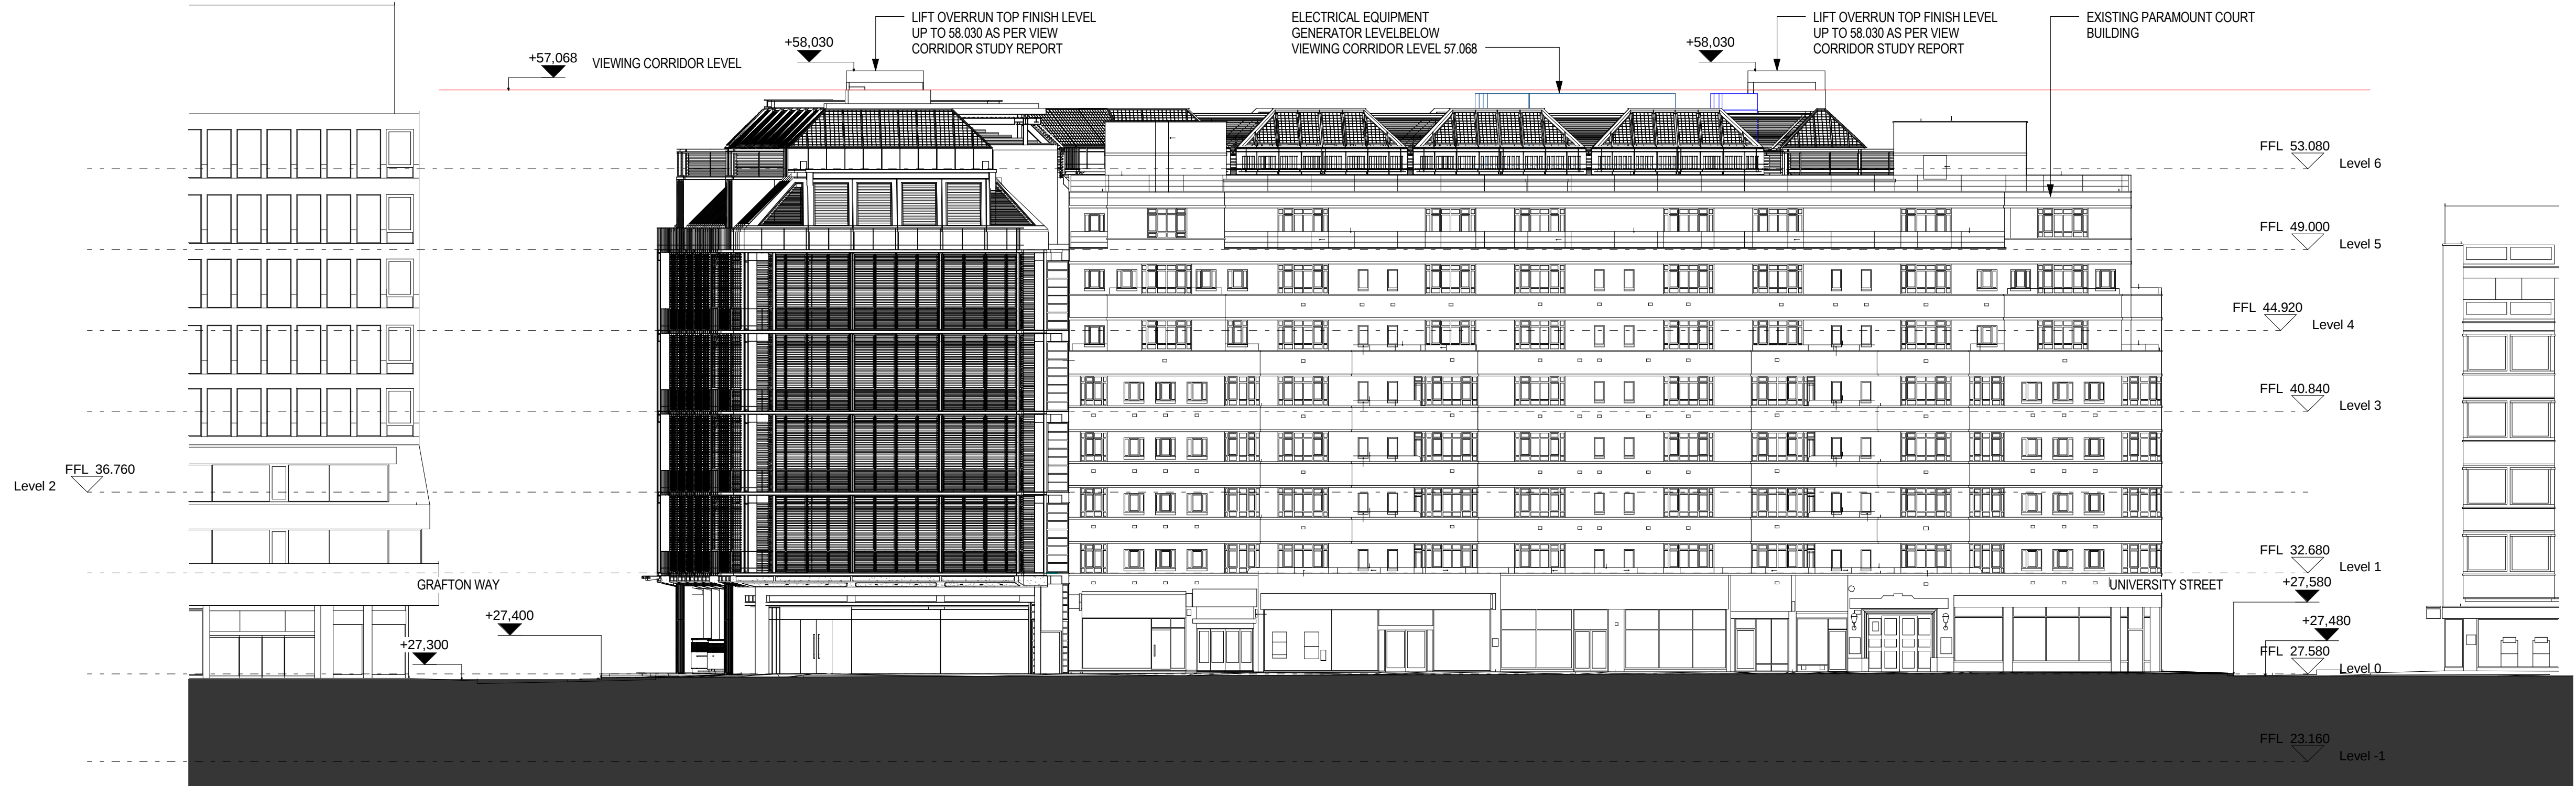


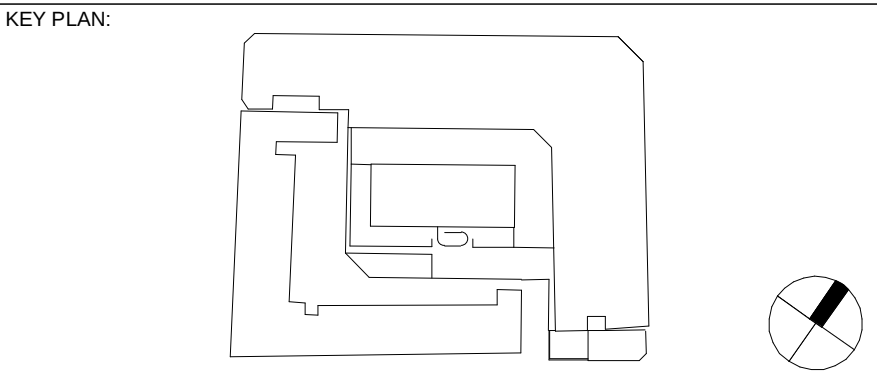

ELE-03 Tottenham Court Road Elevation
156202 1 : 200

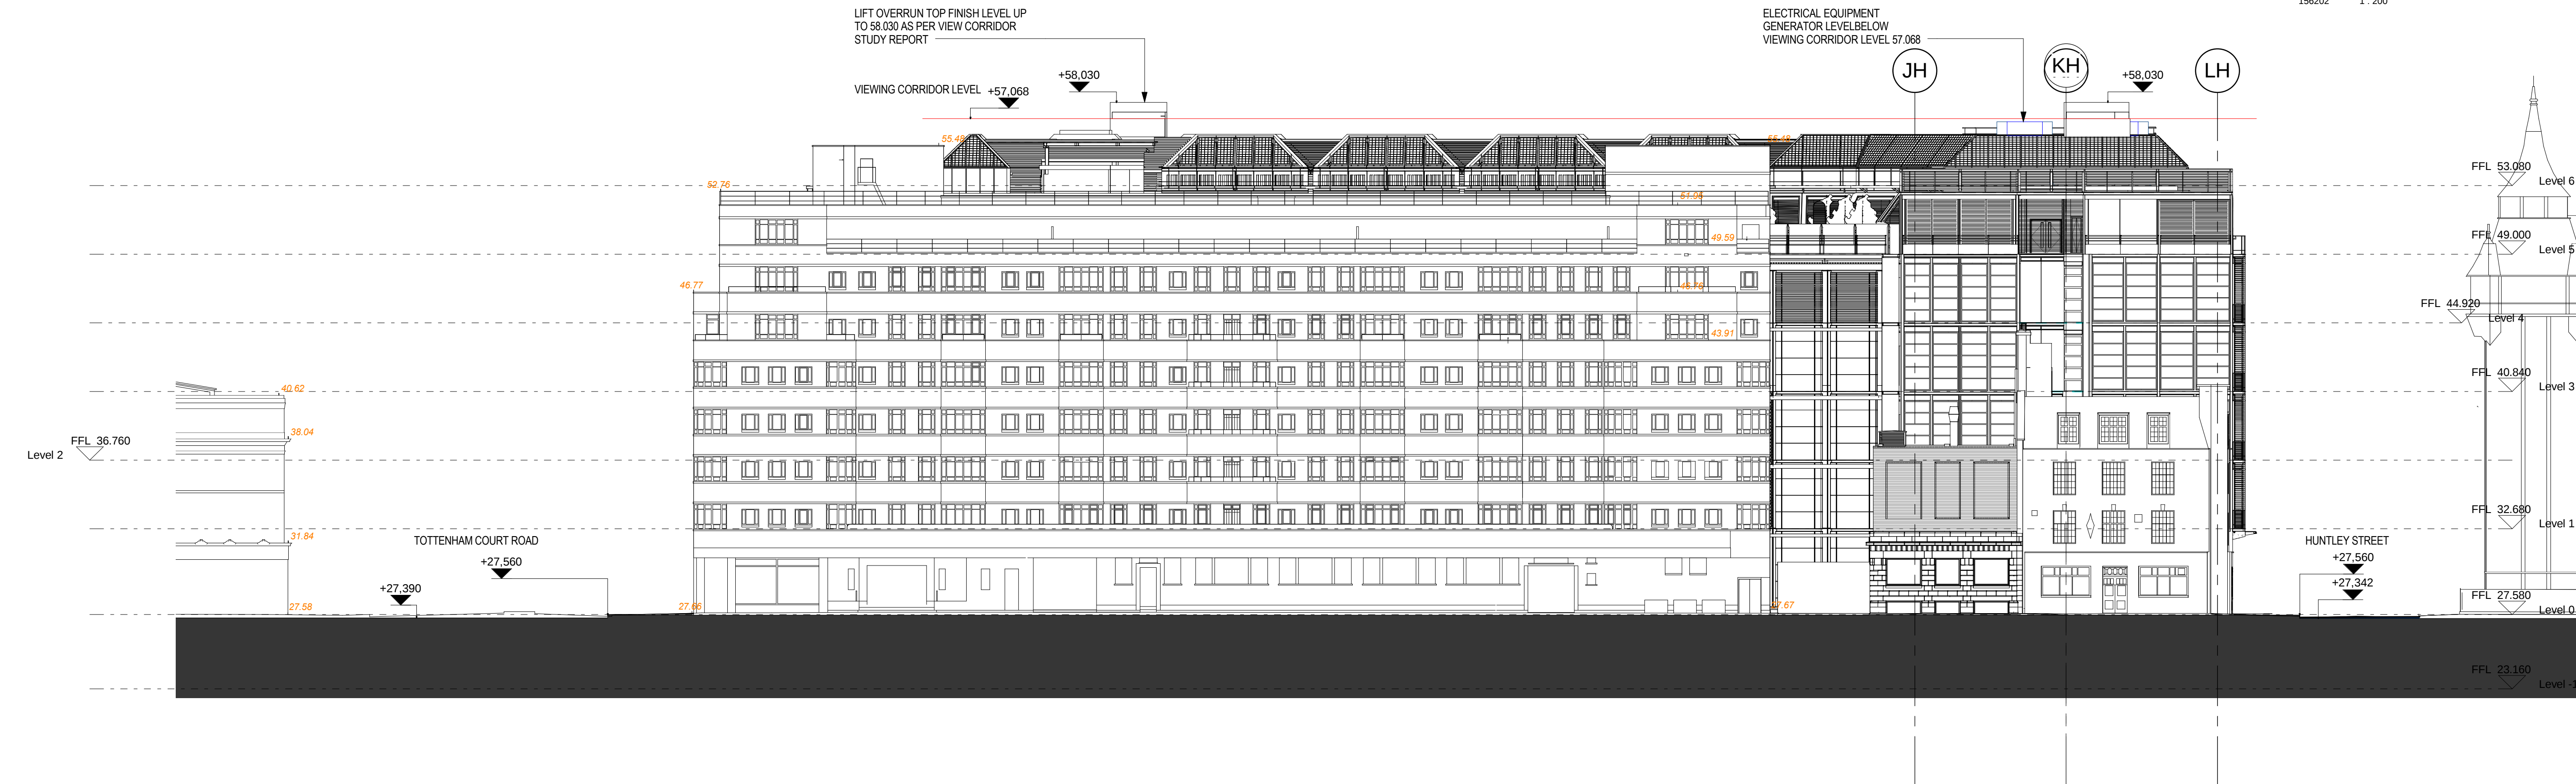

ELE-04 University Street Elevation
156202 1 : 200

NOTES:

ALL REVISIONS

Rev	DATE	REVISION HISTORY	Dsg	Drw	Chk	App
A	2016.05.09	S2 Issued for Information	STW	STW	BYU	BYU



Head Office:
Elizabeth House,
39 York Road,
London, SE1 7NQ.
Tel: 020 7401 0020
Fax: 020 7401 0030
www.bouygues-uk.com

University College London Hospitals **NHS**
NHS Foundation Trust

	Name	Signature	Date
Designed by	STW		2016.05.09
Drawn by	KK		2016.05.09
Checked	KB		2016.05.09
Approved	SC		2016.05.09

ORIGINATOR
Scott Tallon Walker Architects



SCALE
1 : 200
FIRST ISSUE DATE
2016.05.09



@ A1
BIM FILE NAME
P4PBT-STW-AAB-SL-M3-A31-100054
PROPOSED STATUS
S2 - For Information

DRAWING TITLE

Proton Beam Therapy - Phase 4
Non Material Amendment Application
Proposed University Street Elevation and
Tottenham Court Elevation

PROJECT	ISSUER	AREA	LEVEL	TYPE	TRADE	SEQUENCE	REV
P4PBT	STW	ALL	SL	ELV	A31	156202	A